


LINCOLN COUNTY BOARD OF PUBLIC UTILITIES

Lincoln County, Tennessee

ELK RIVER RAW WATER INTAKE

Project Engineer

LOCATION MAP

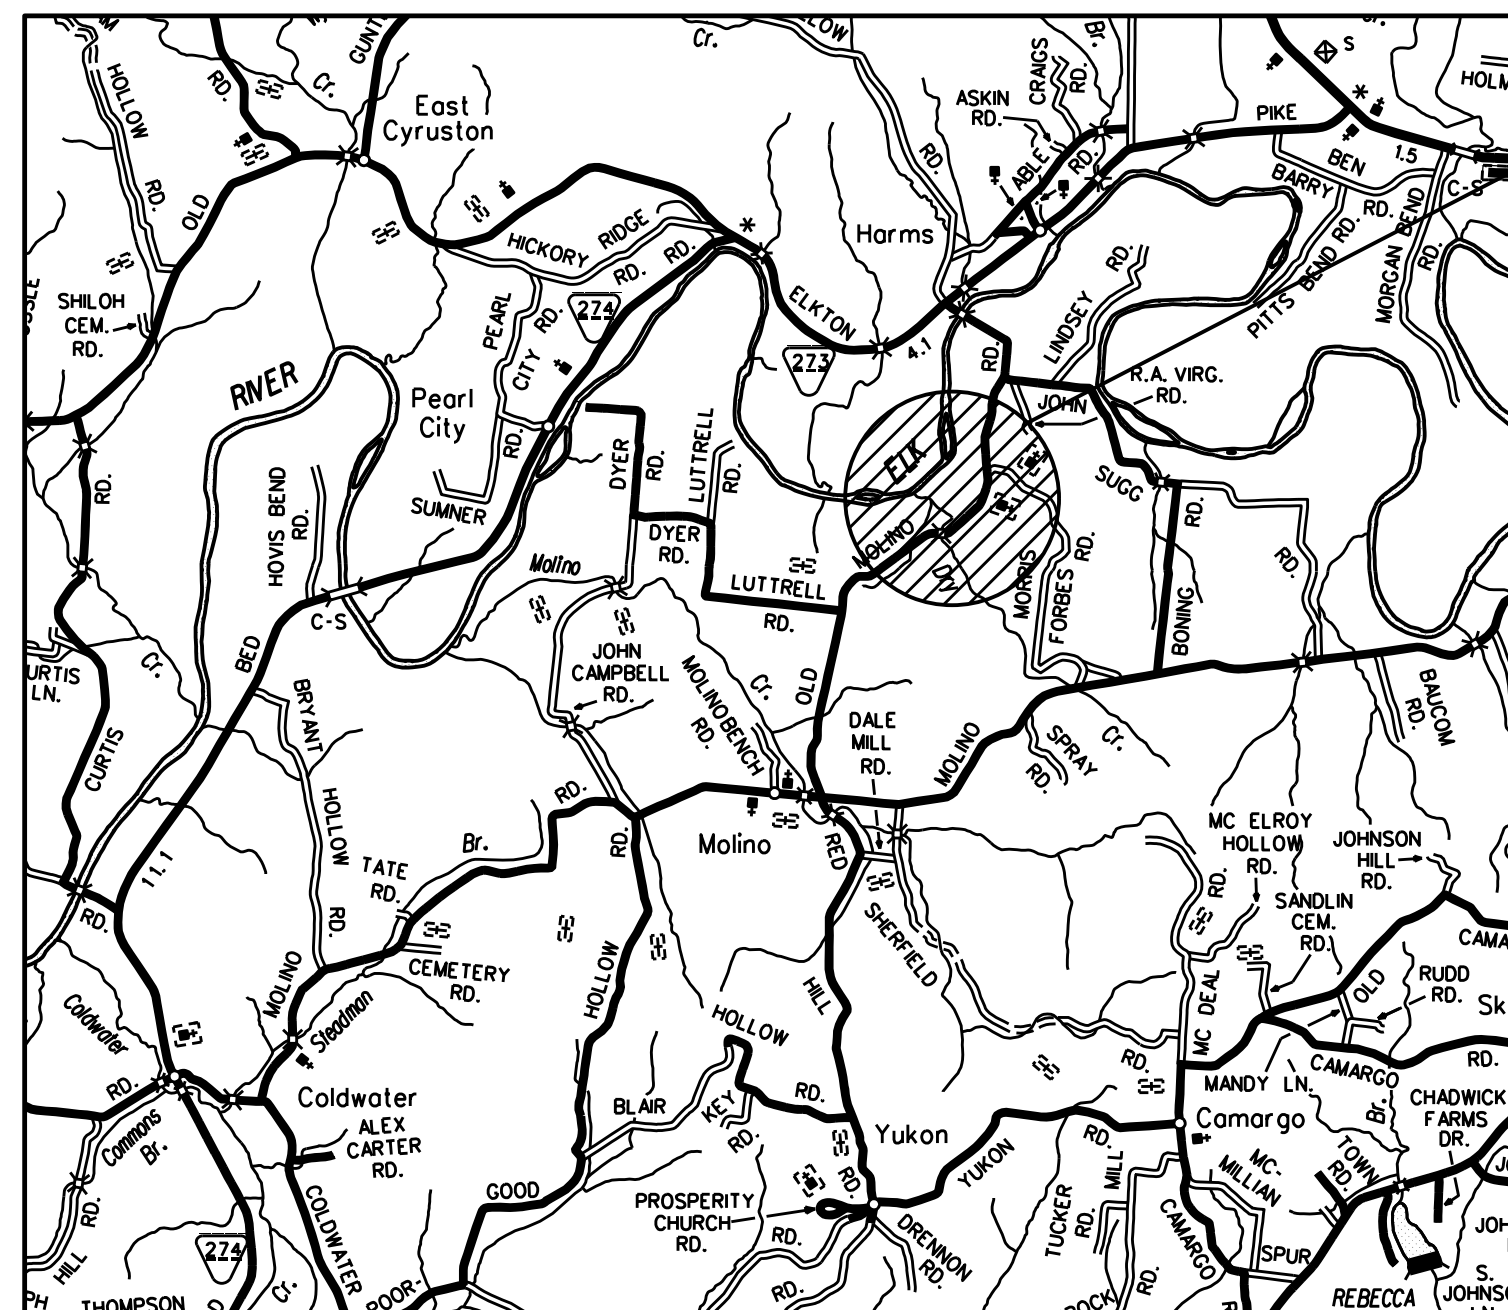

PROJECT LOCATION


PLANS REVIEWED AND APPROVED BY LINCOLN COUNTY BOARD OF PUBLIC UTILITIES

DATE

SHEET INDEX

COVER SHEET	
RAW WATER INTAKE - SITE PLAN	SP-1
RAW WATER INTAKE - SITE PROFILE	SP-2
RAW WATER INTAKE - YARD PIPING	YP-3
RAW WATER INTAKE - ELEVATIONS	A-4
RAW WATER INTAKE - ELEVATIONS	A-5
RAW WATER INTAKE - PLAN VIEW	A-6
RAW WATER INTAKE - PLAN VIEW	A-7
RAW WATER INTAKE - SECTIONS	A-8
RAW WATER INTAKE - SECTIONS	A-9
MISCELLANEOUS DETAILS	D-10
EROSION CONTROL PLAN	EC-11

SET NUMBER

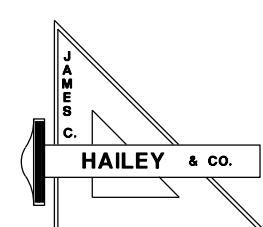

JAMES C. HAILEY & CO.

PHONE: 615-883-4933

7518 HWY 70, S - SUITE 100

FAX: 615-883-4937

NASHVILLE, TENNESSEE


<http://www.jchengr.com>

JCH PROJECT NO. 07334


07334 - LCBPU - ELK RIVER - RAW WATER INTAKE

PRELIMINARY
 NOT FOR CONSTRUCTION


DESIGN	RNW
DRAWN	JAS
CHECKED	RNW
DATE	MAR. 2015
SCALE	AS NOTED
PROJECT NO.	07334
SHEET	

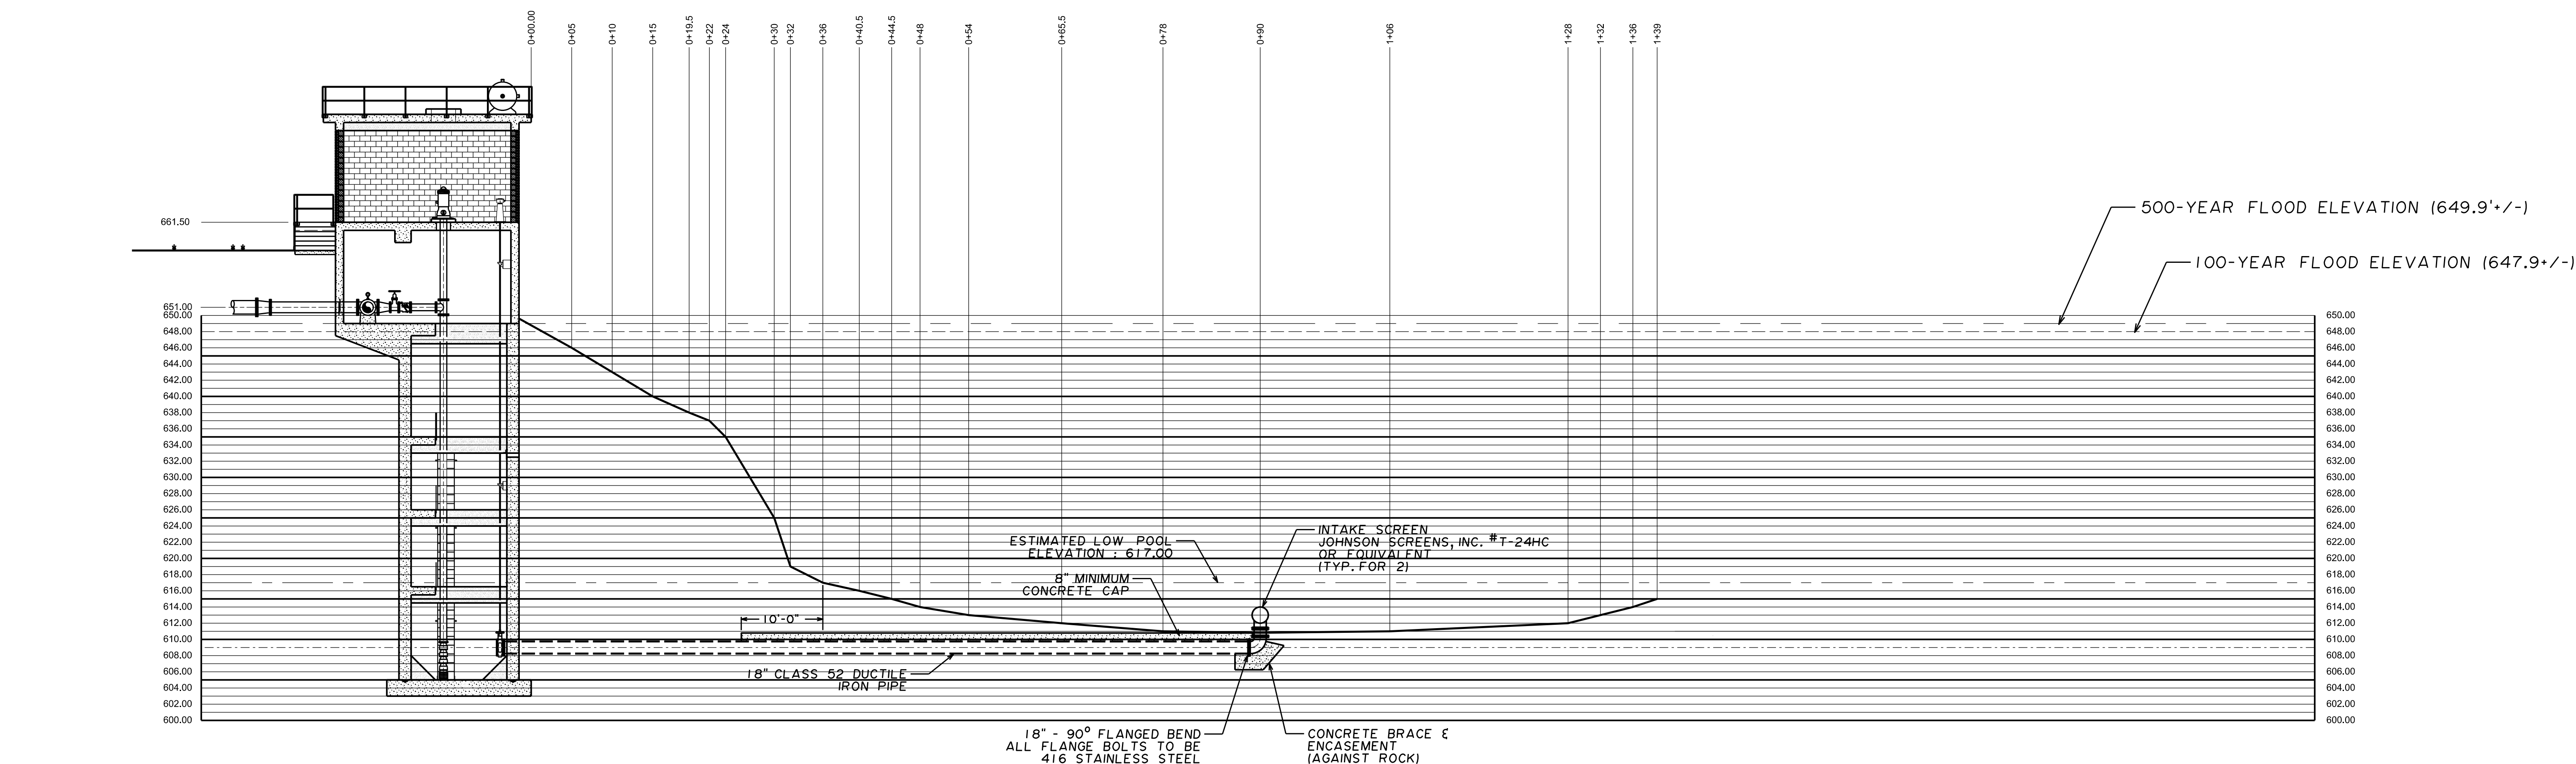

DETAIL AT STA. 0+90.00
 SCALE: 1/2"=1'-0"

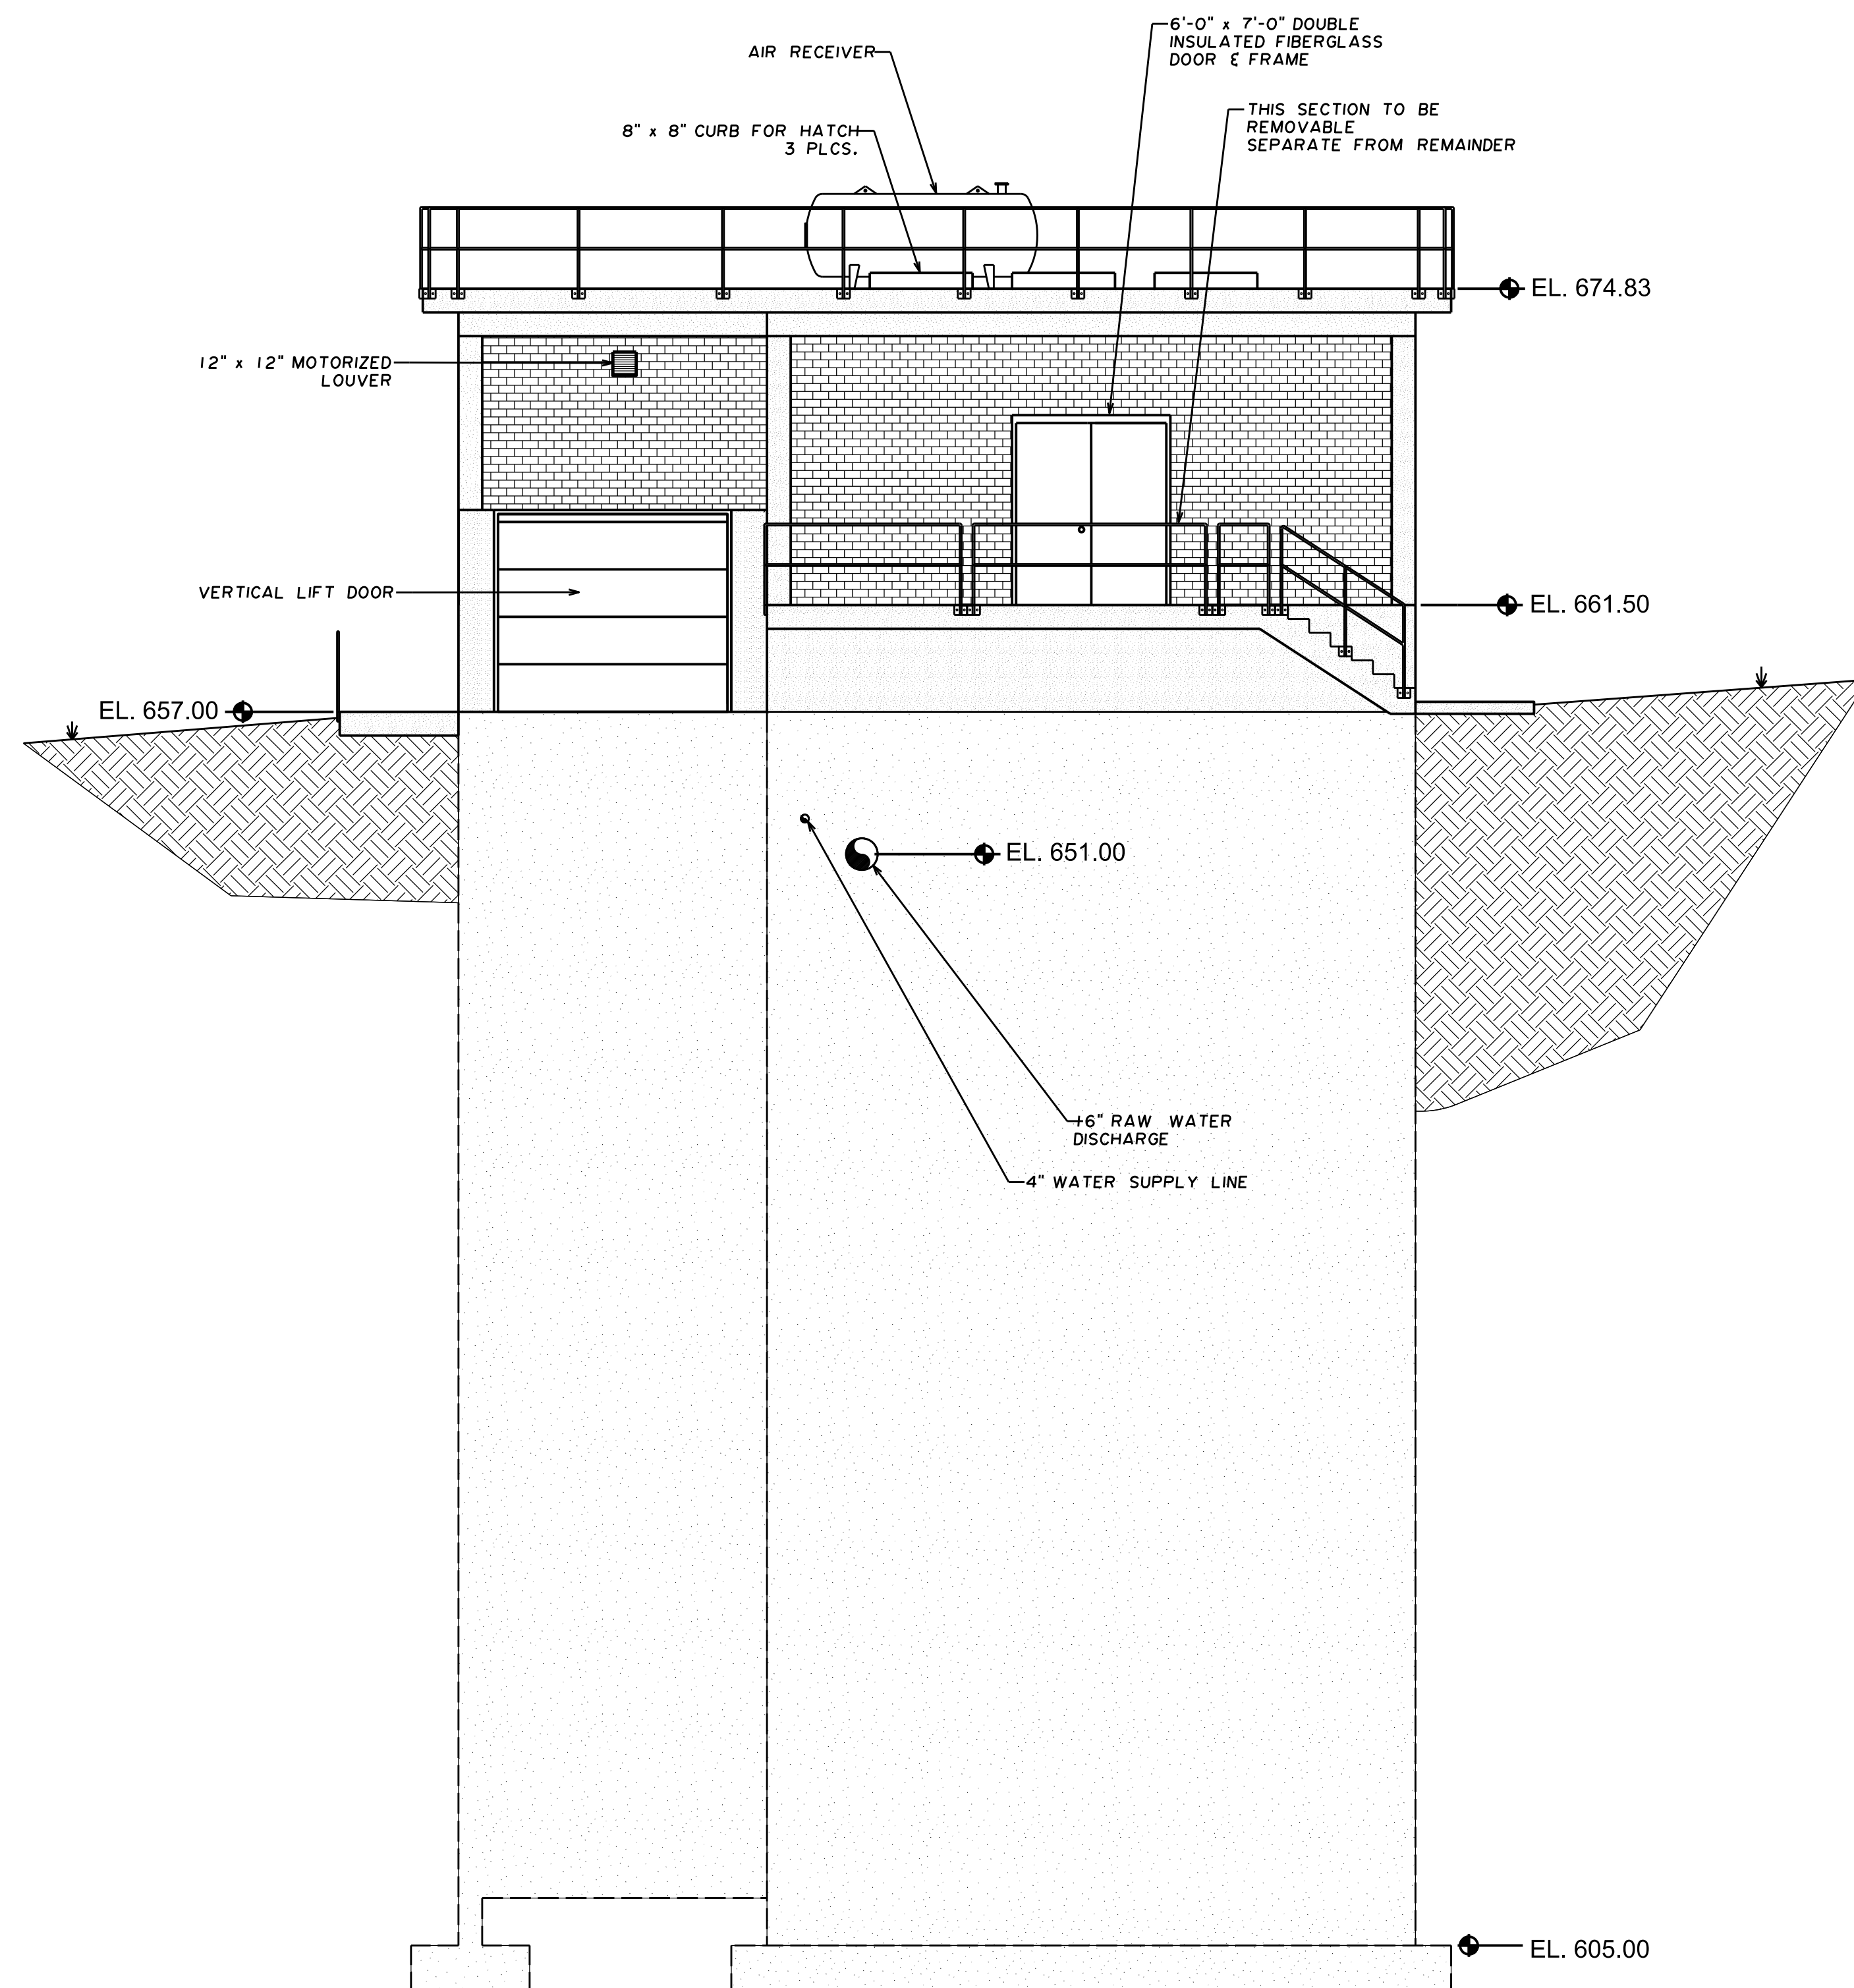

FRONT ELEVATION

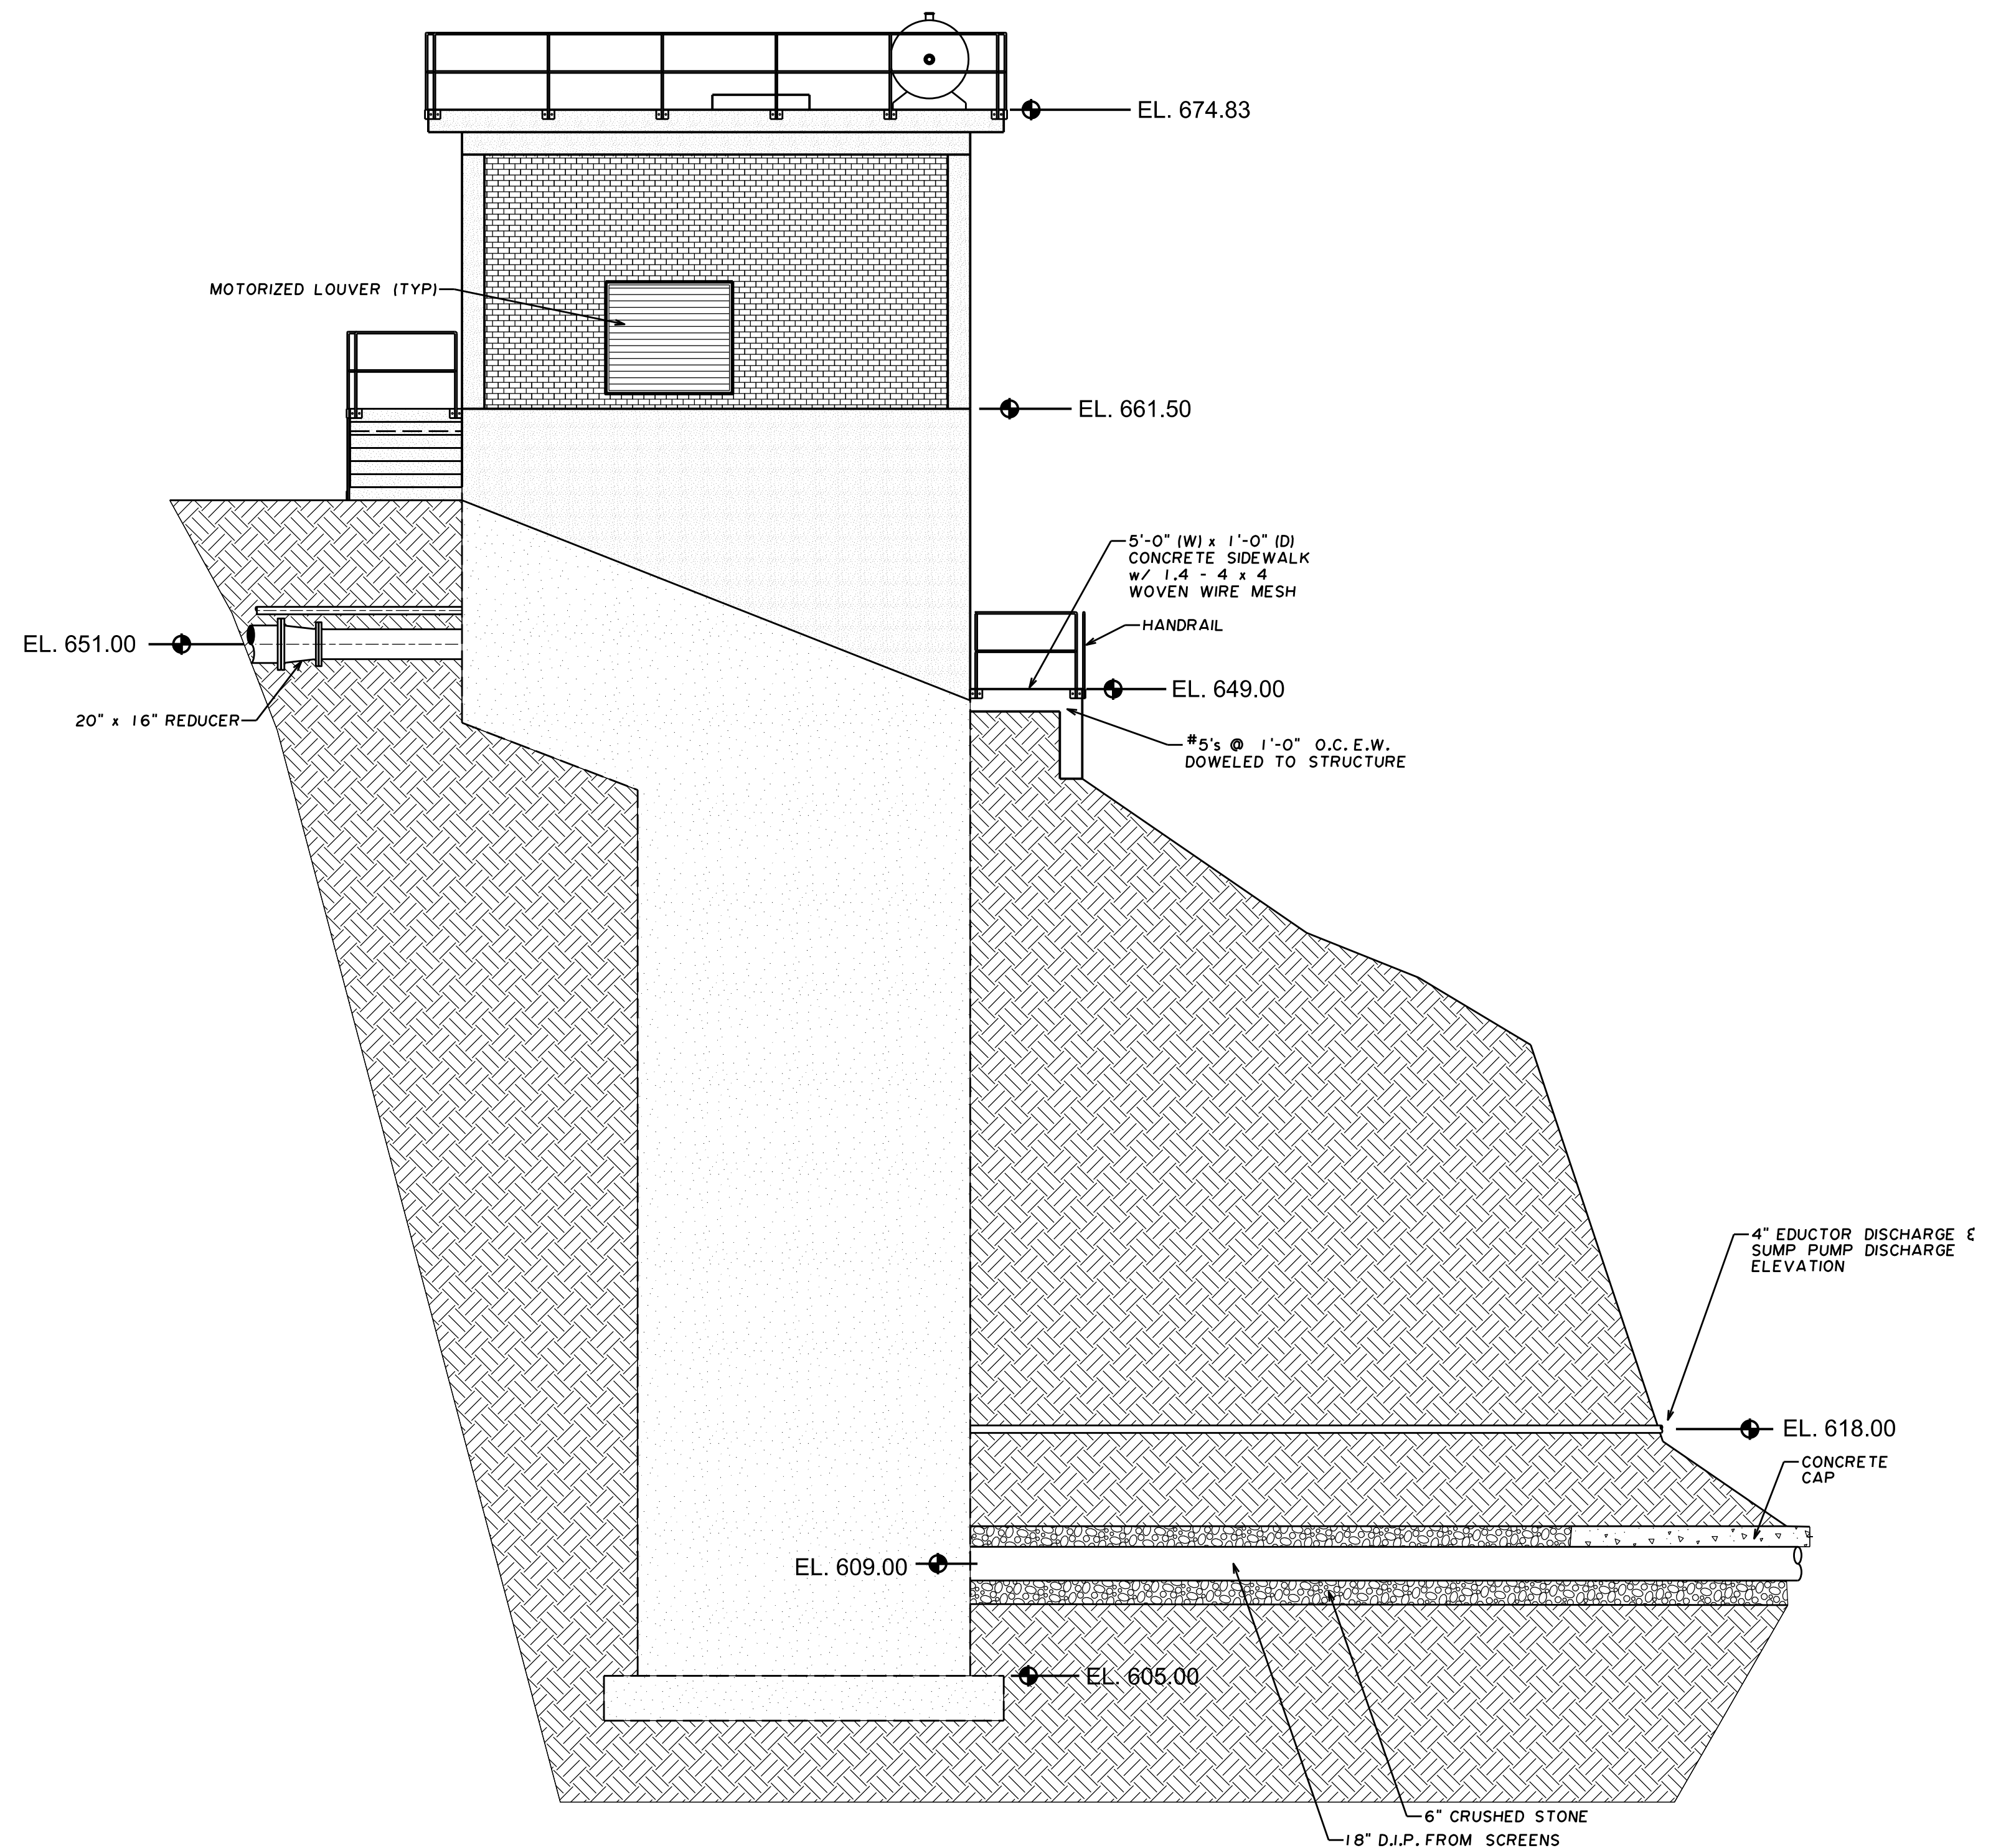

RIGHT END ELEVATION

JAMES C. HAILEY & COMPANY

Consulting Engineers

Nashville, Tennessee 37221

PH: 615-883-4933 FAX: 615-883-4937

<http://www.jchengr.com>

ELK RIVER
RAW WATER INTAKE
ELEVATIONS

LINCOLN COUNTY BOARD
OF PUBLIC UTILITIES
Lincoln County, Tennessee

PRELIMINARY
NOT FOR CONSTRUCTION

DESIGN
RNW

DRAWN
JAS


CHECKED
RNW

DATE
MAR. 2015


SCALE
3/16"=1'-0"

PROJECT NO.
07334

SHEET
A4

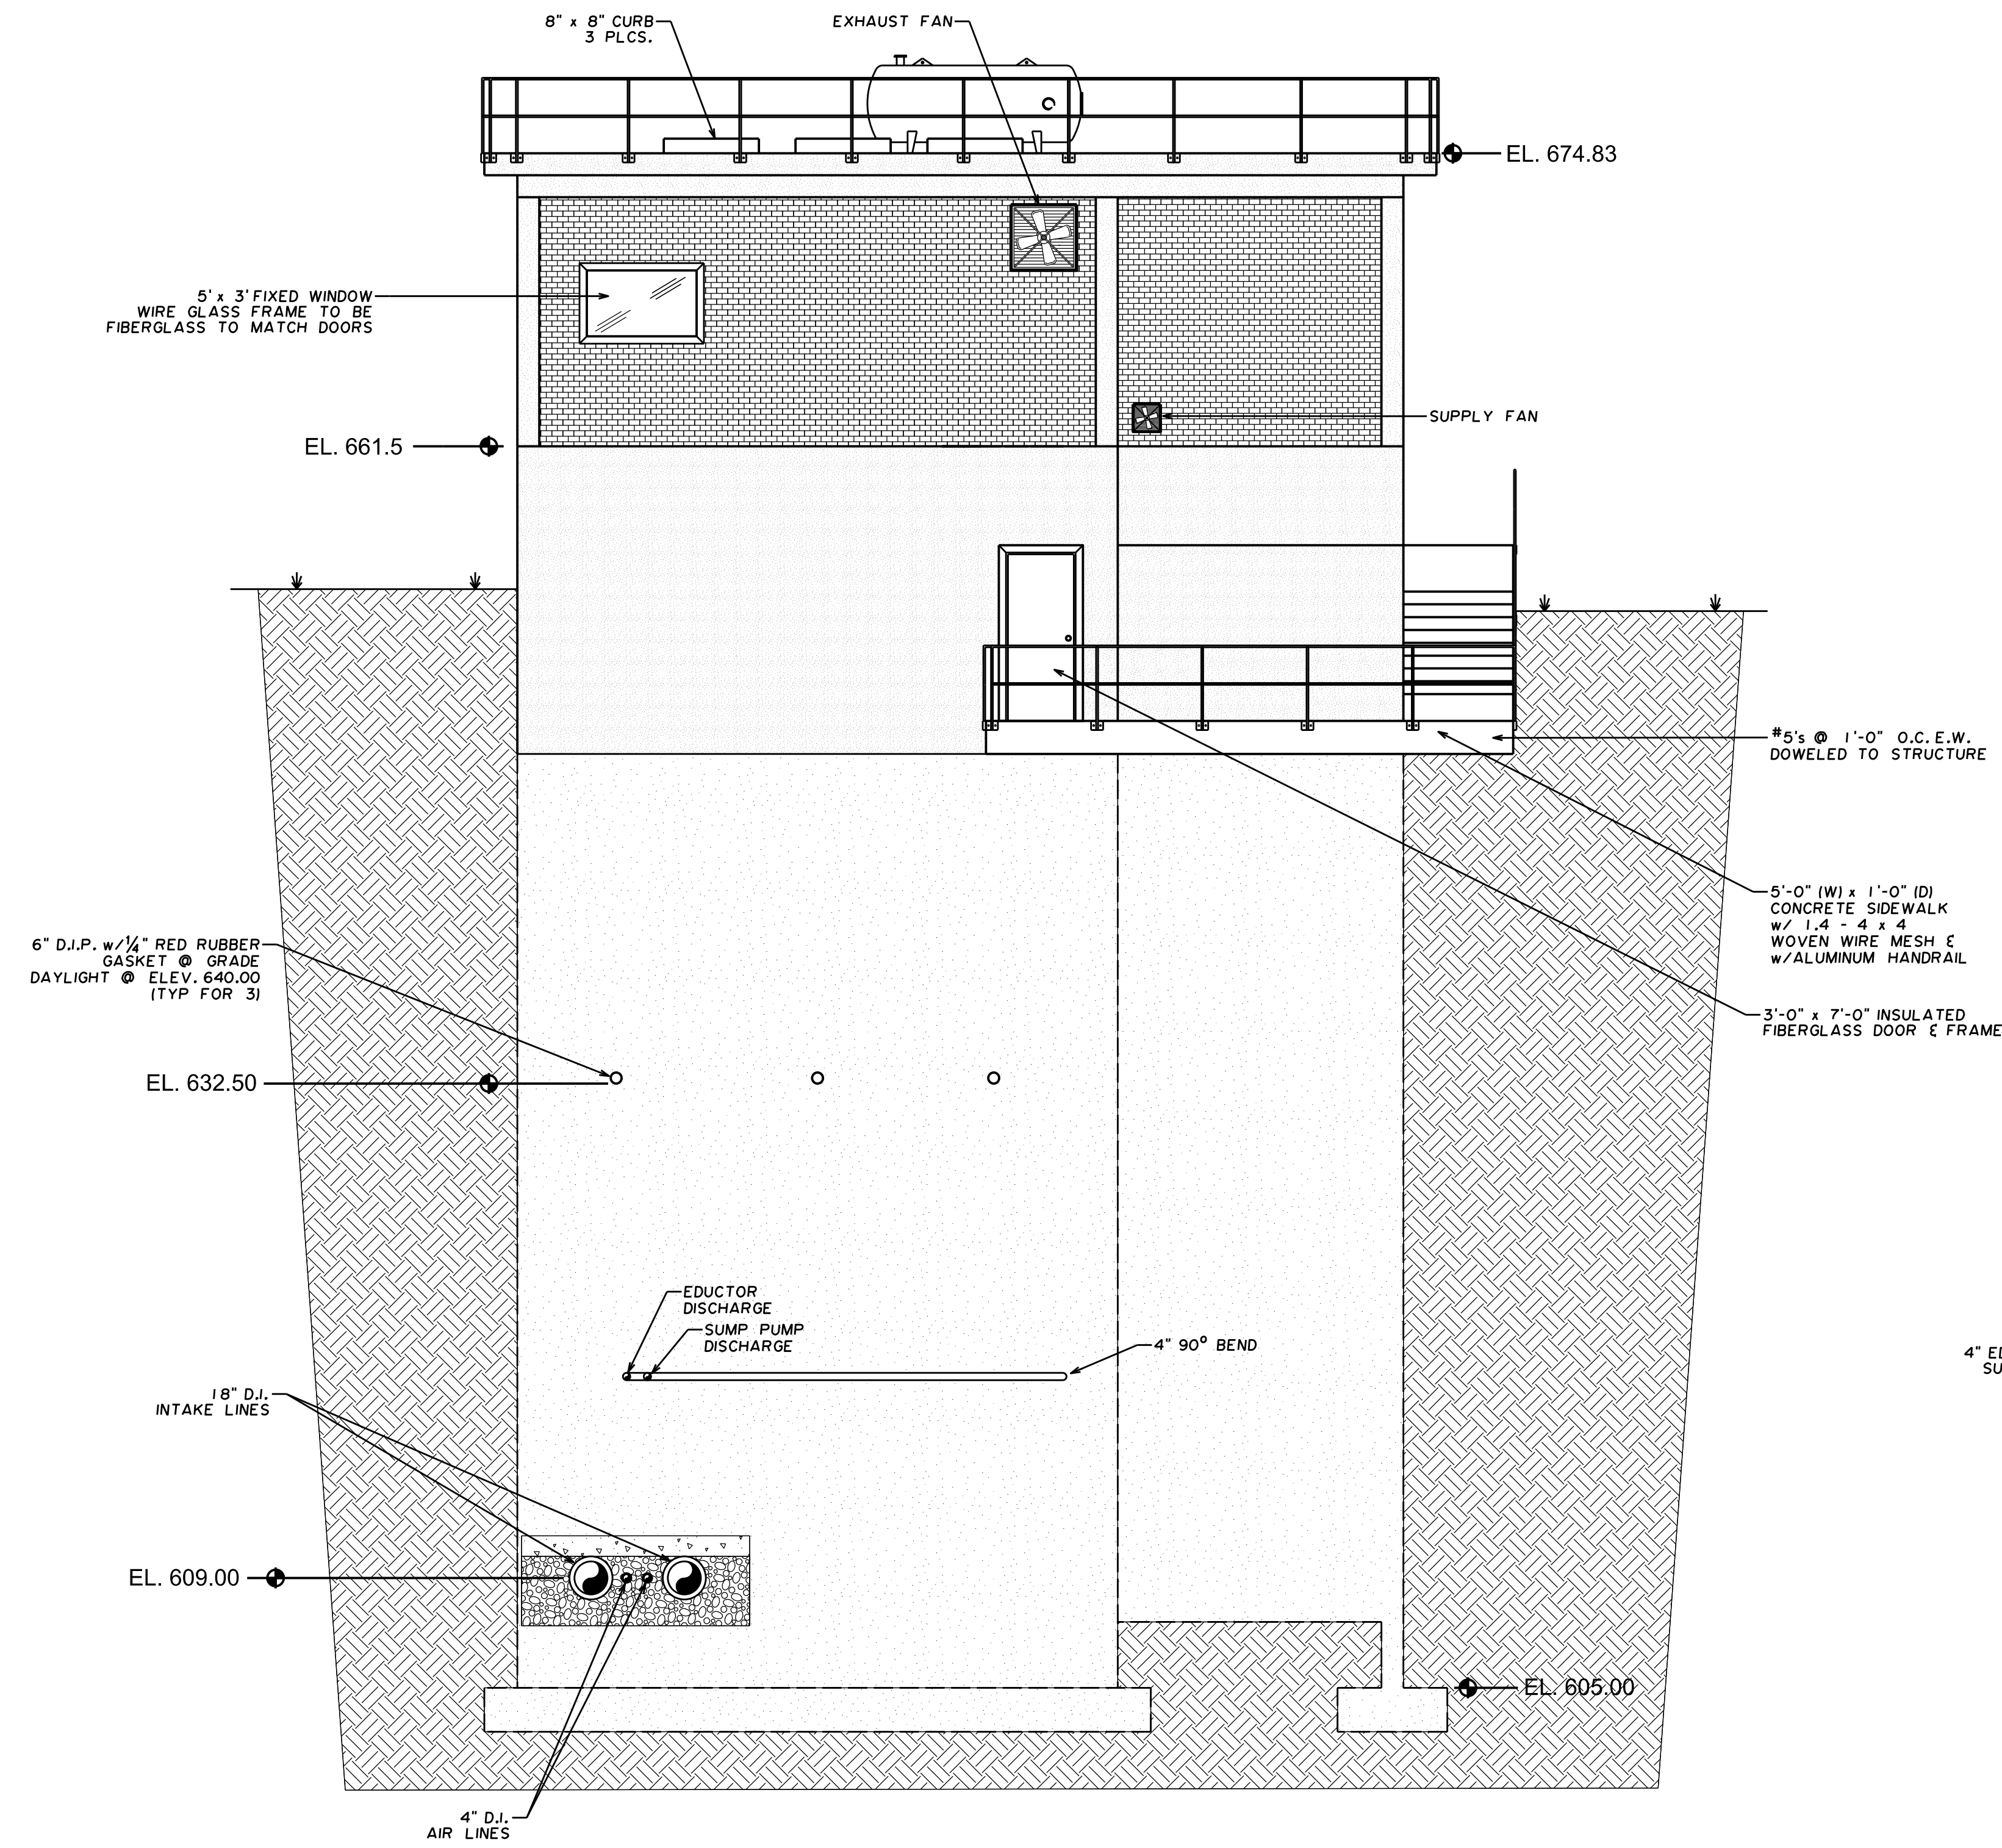


REAR ELEVATION

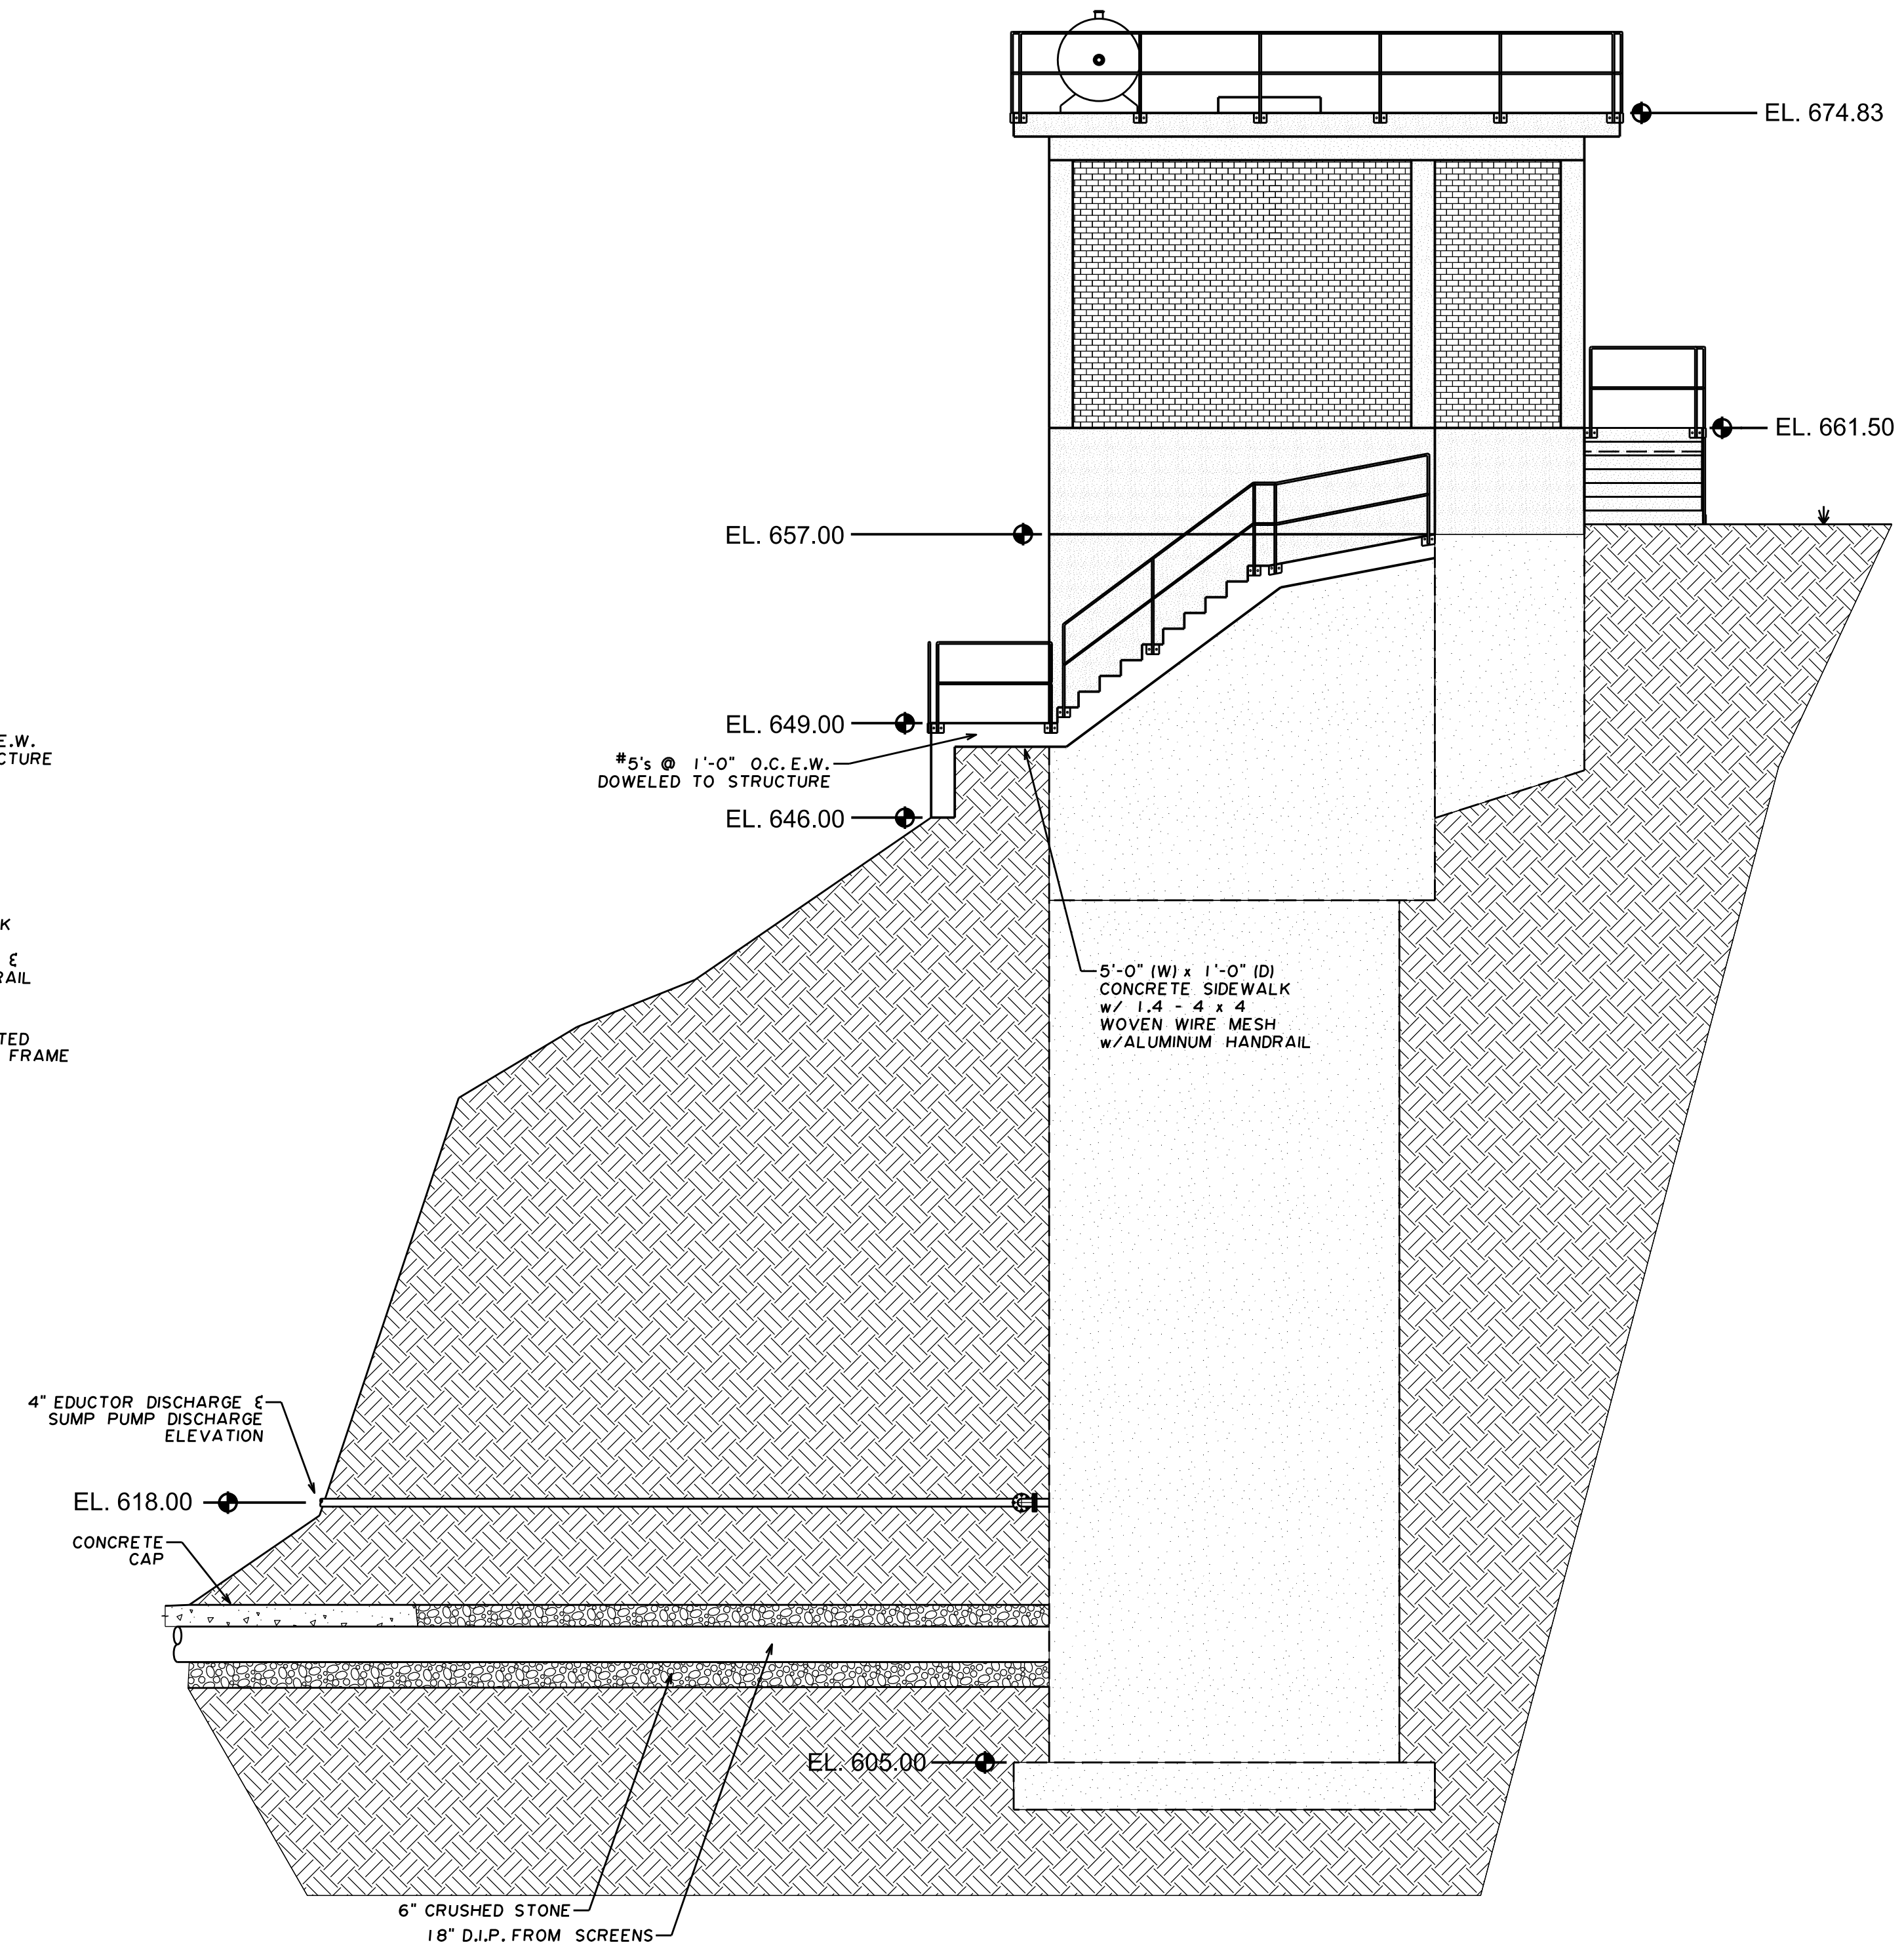


RIGHT END ELEVATION

PRELIMINARY
NOT FOR CONSTRUCTION



DESIGN	RNW
DRAWN	JAS
CHECKED	RNW
DATE	MAR. 2015
SCALE	3/16"=1'-0"
PROJECT NO.	07334
SHEET	A5

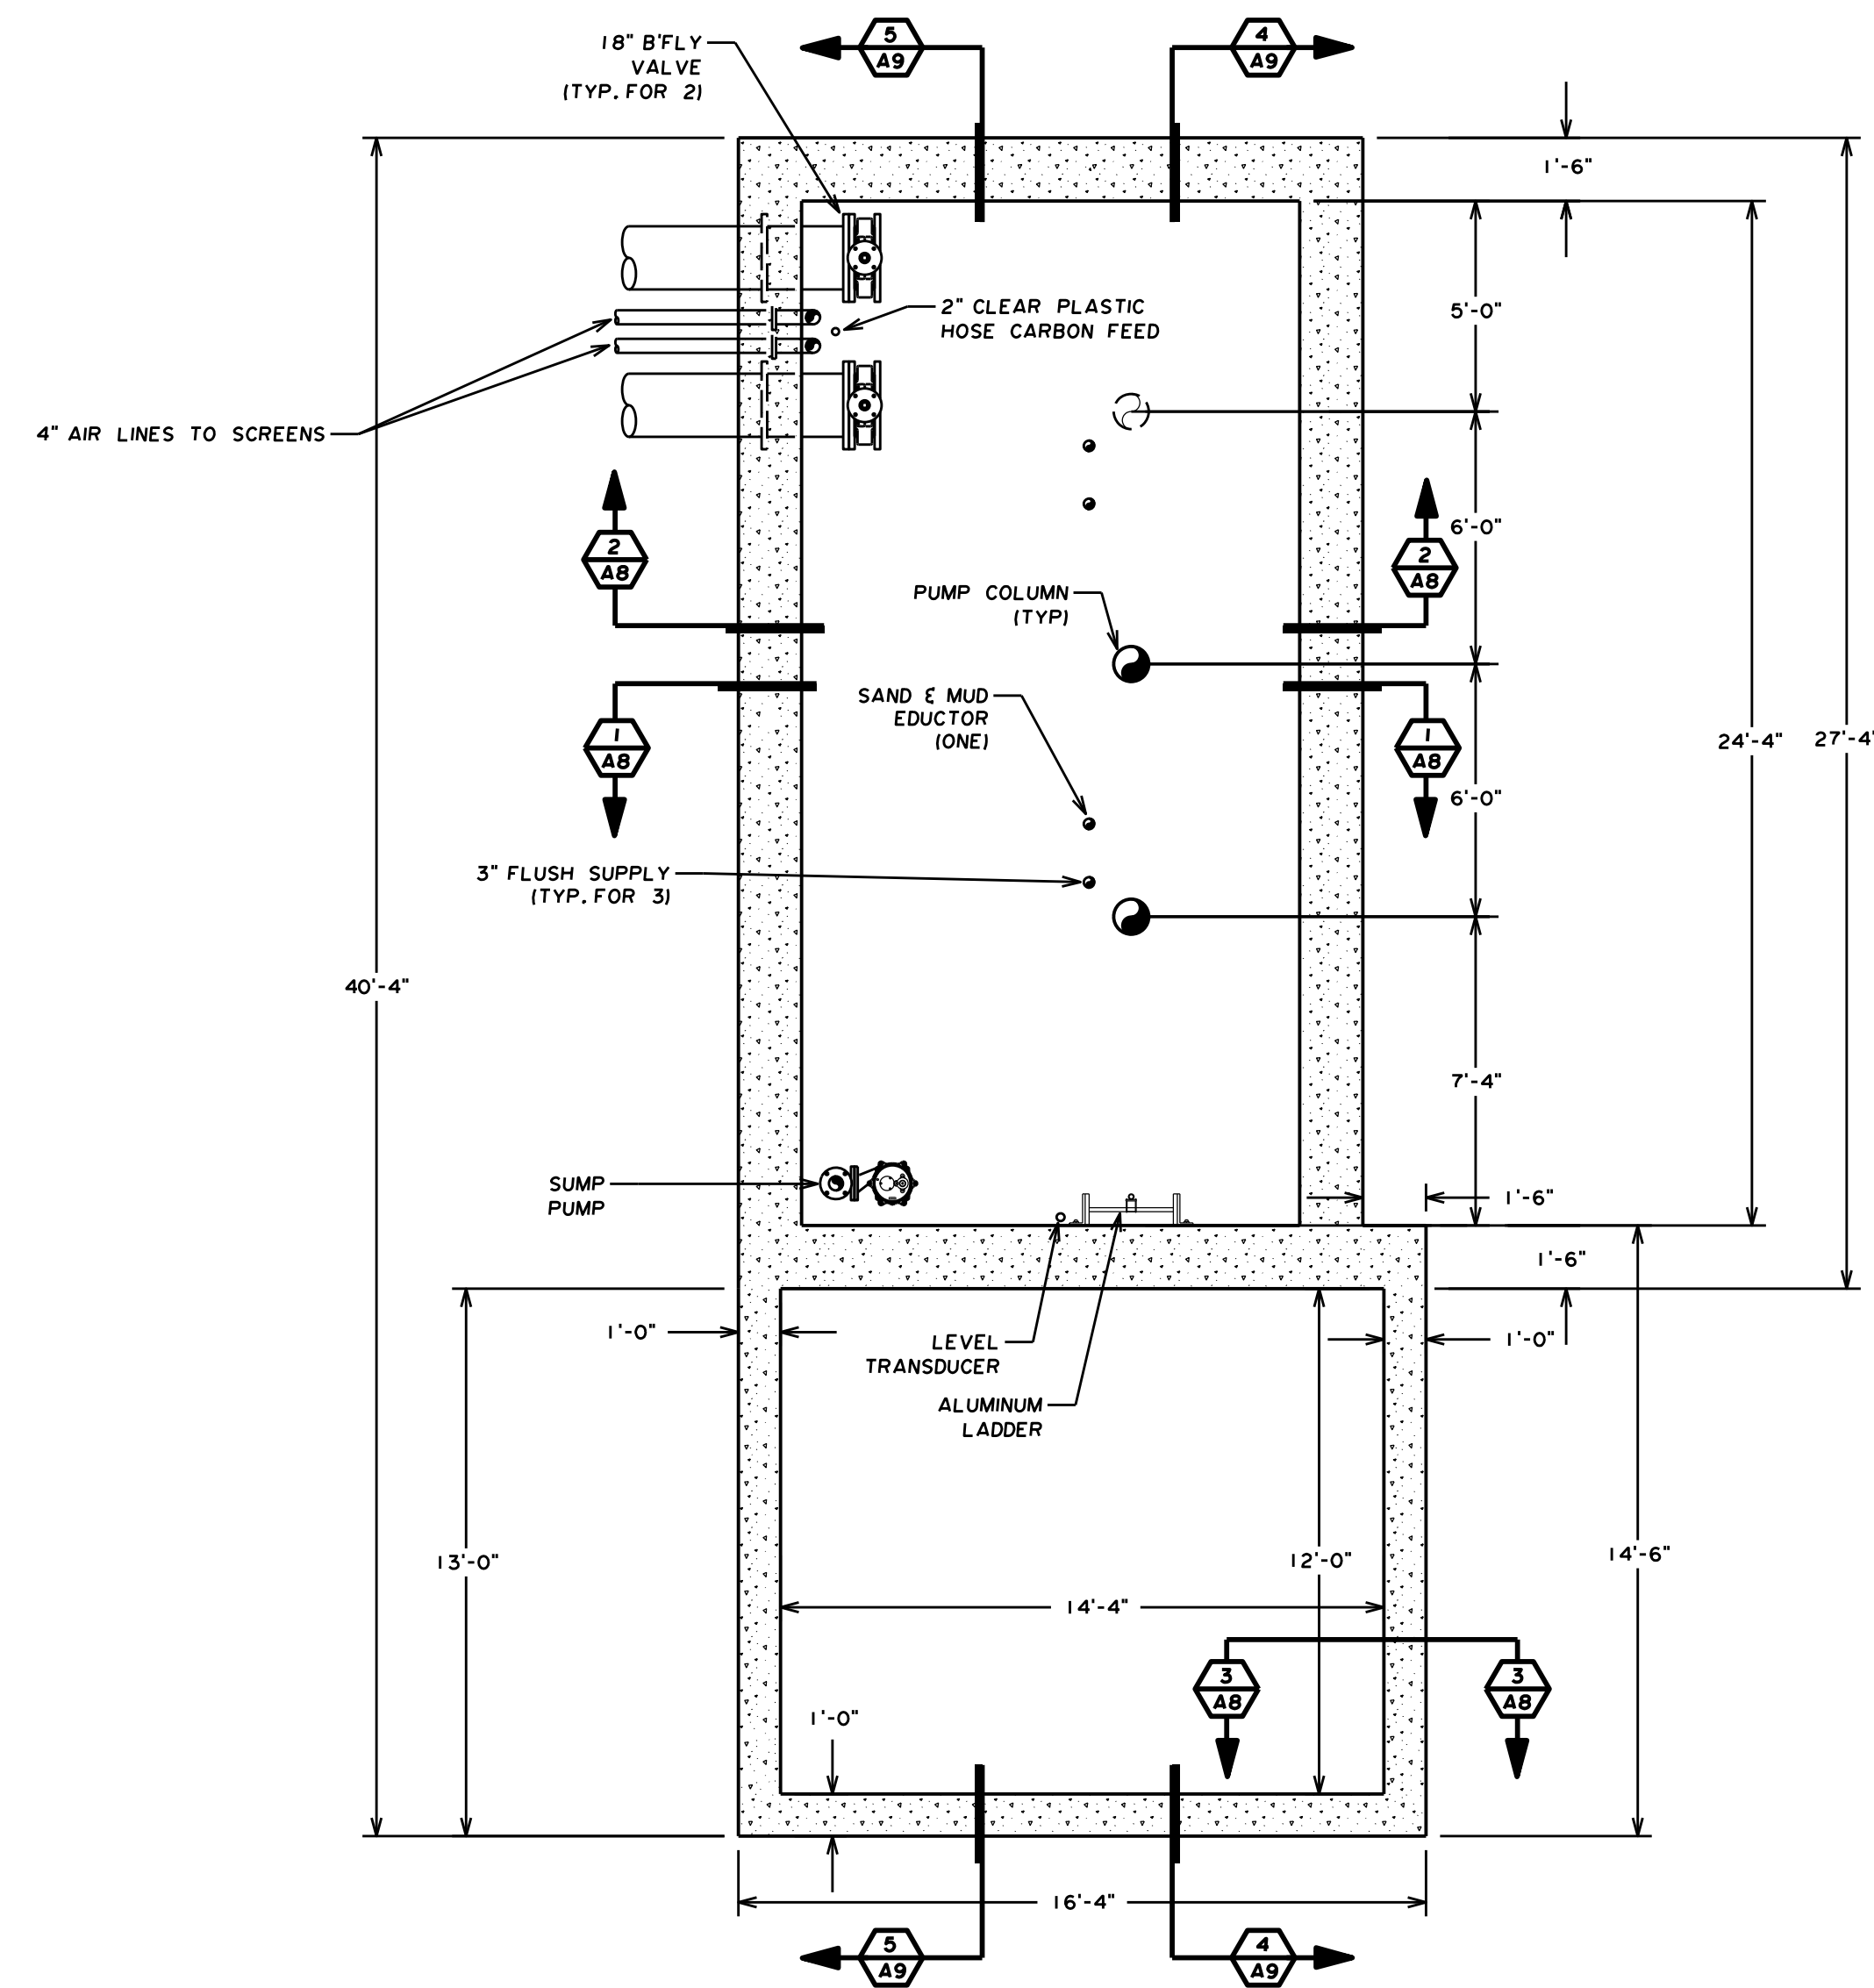

PLAN AT EL. 605.00

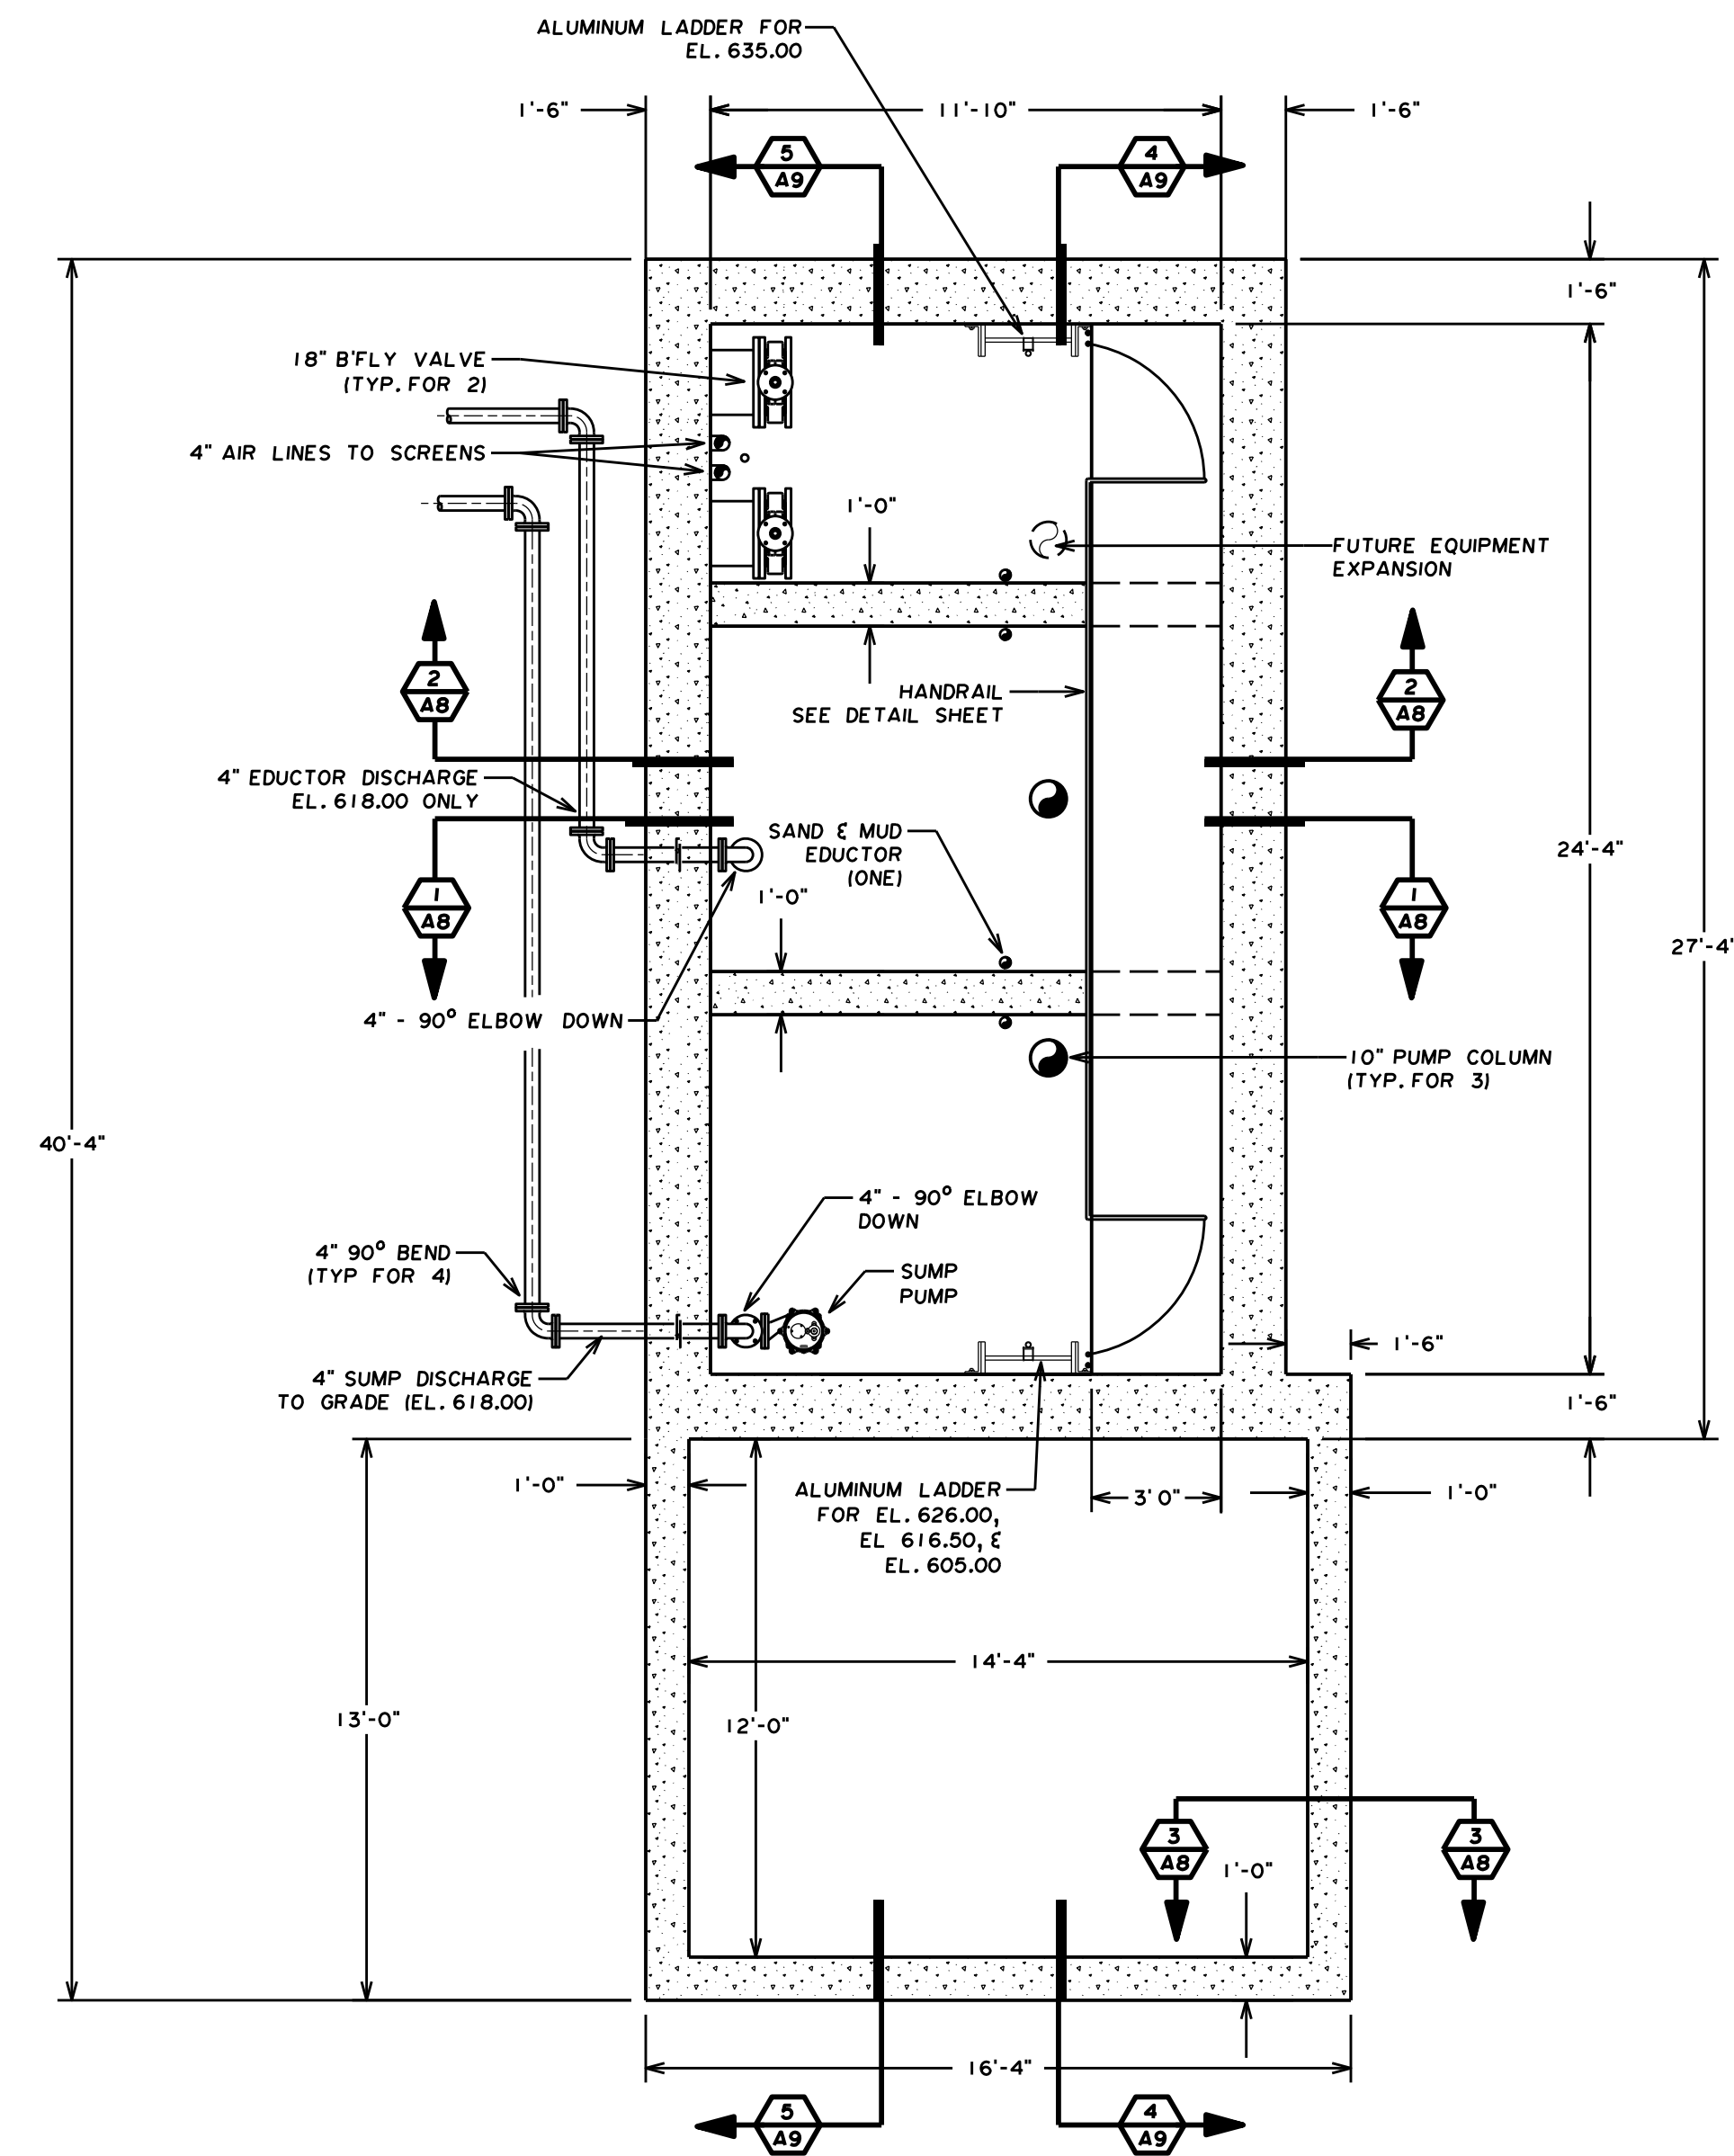

PLAN AT EL. 616.50, EL. 626.00 & EL. 635.00

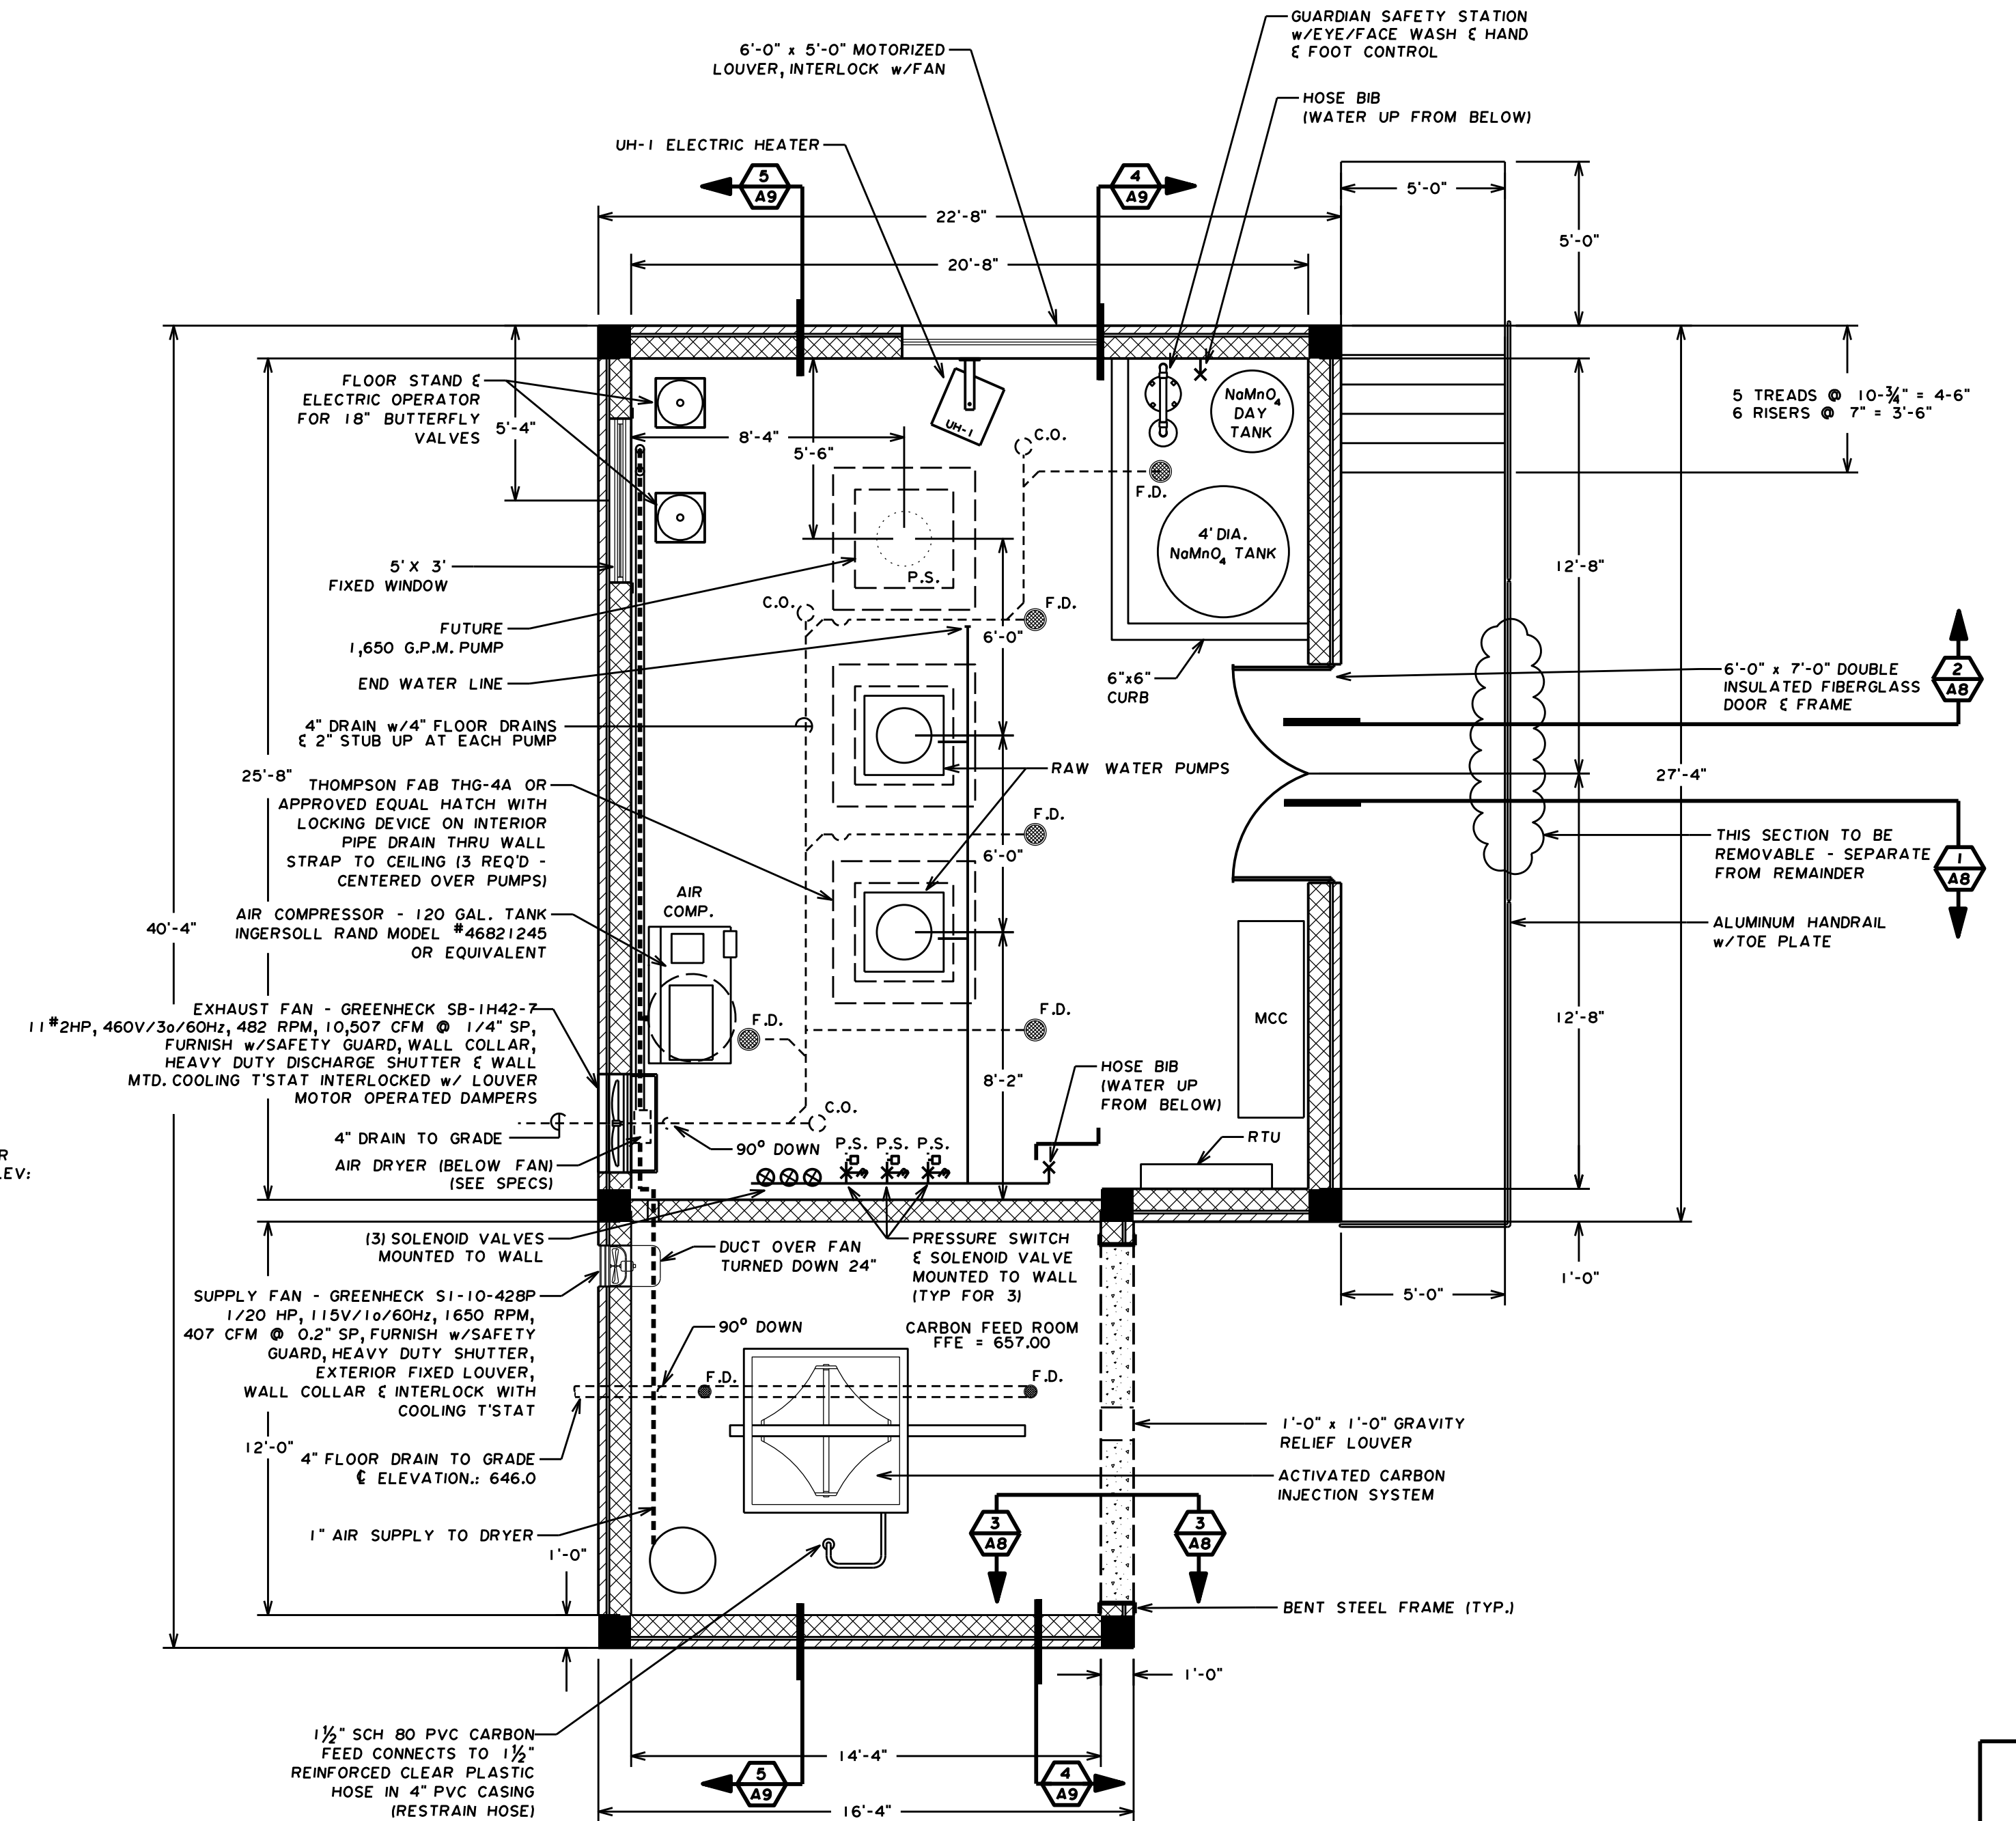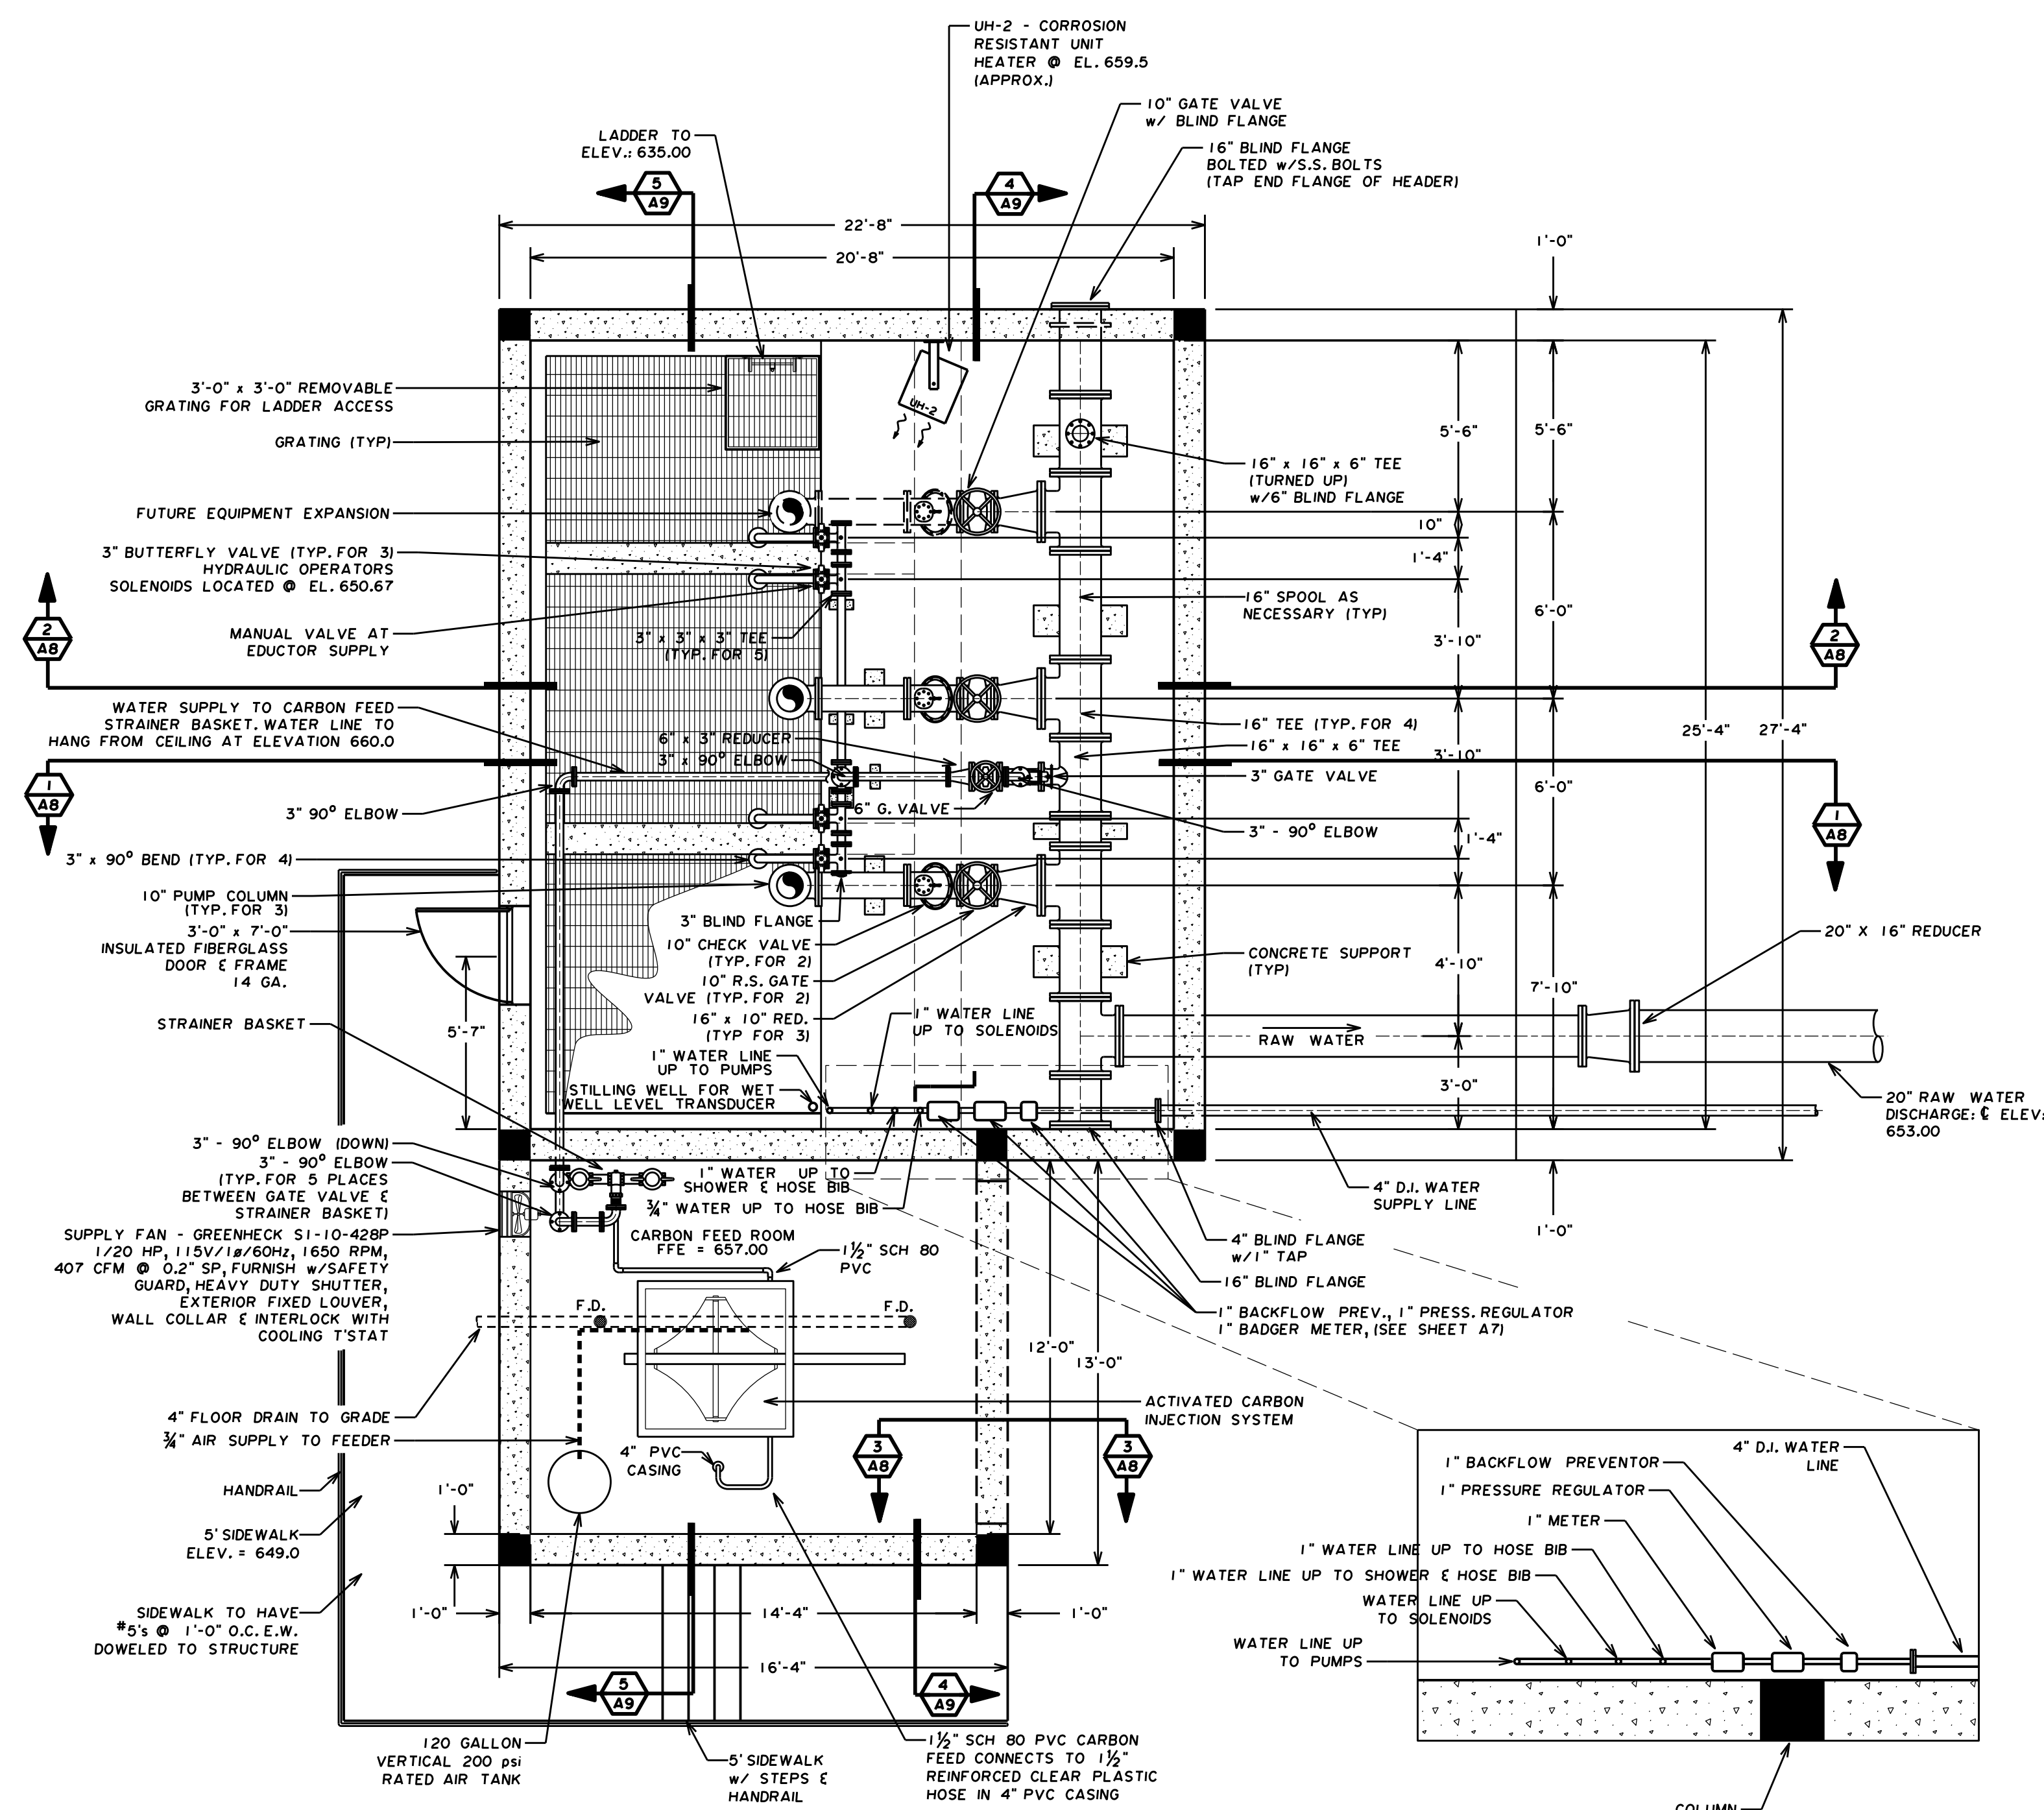

PLAN AT EL. 649.00

PLAN AT EL. 661.50

JAMES C. HAILEY & COMPANY
Consulting Engineers
Nashville, Tennessee 37204

Nashville, Tennessee 37211
PH: 615-883-4933 FAX: 615-883-4937
<http://www.jchengr.com>

RAW WATER INTAKE PLAN

LINCOLN COUNTY BOARD
OF PUBLIC UTILITIES
Lincoln County, Tennessee

PRELIMINARY
NOT FOR CONSTRUCTION

RNW


JAS

RNW


MAR. 2015

1/4"=1'-0"

CT NO.
07334

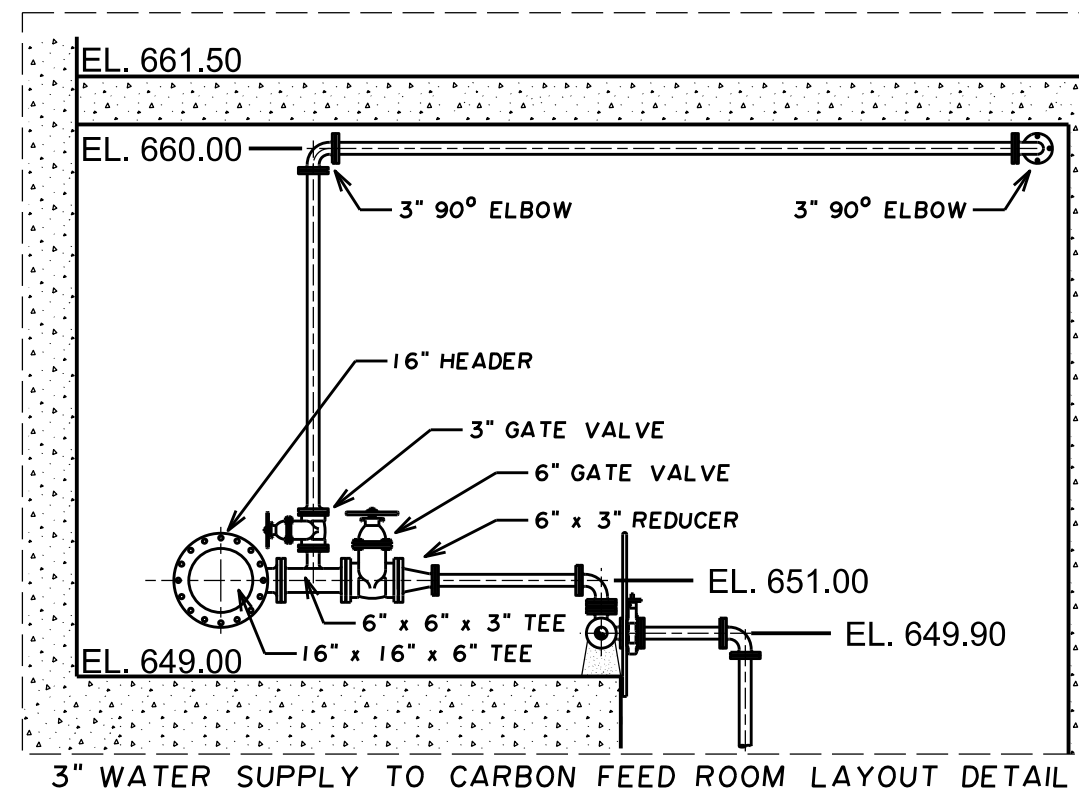


3" WATER SUPPLY TO CARBON FEED ROOM LAYOUT DETAIL

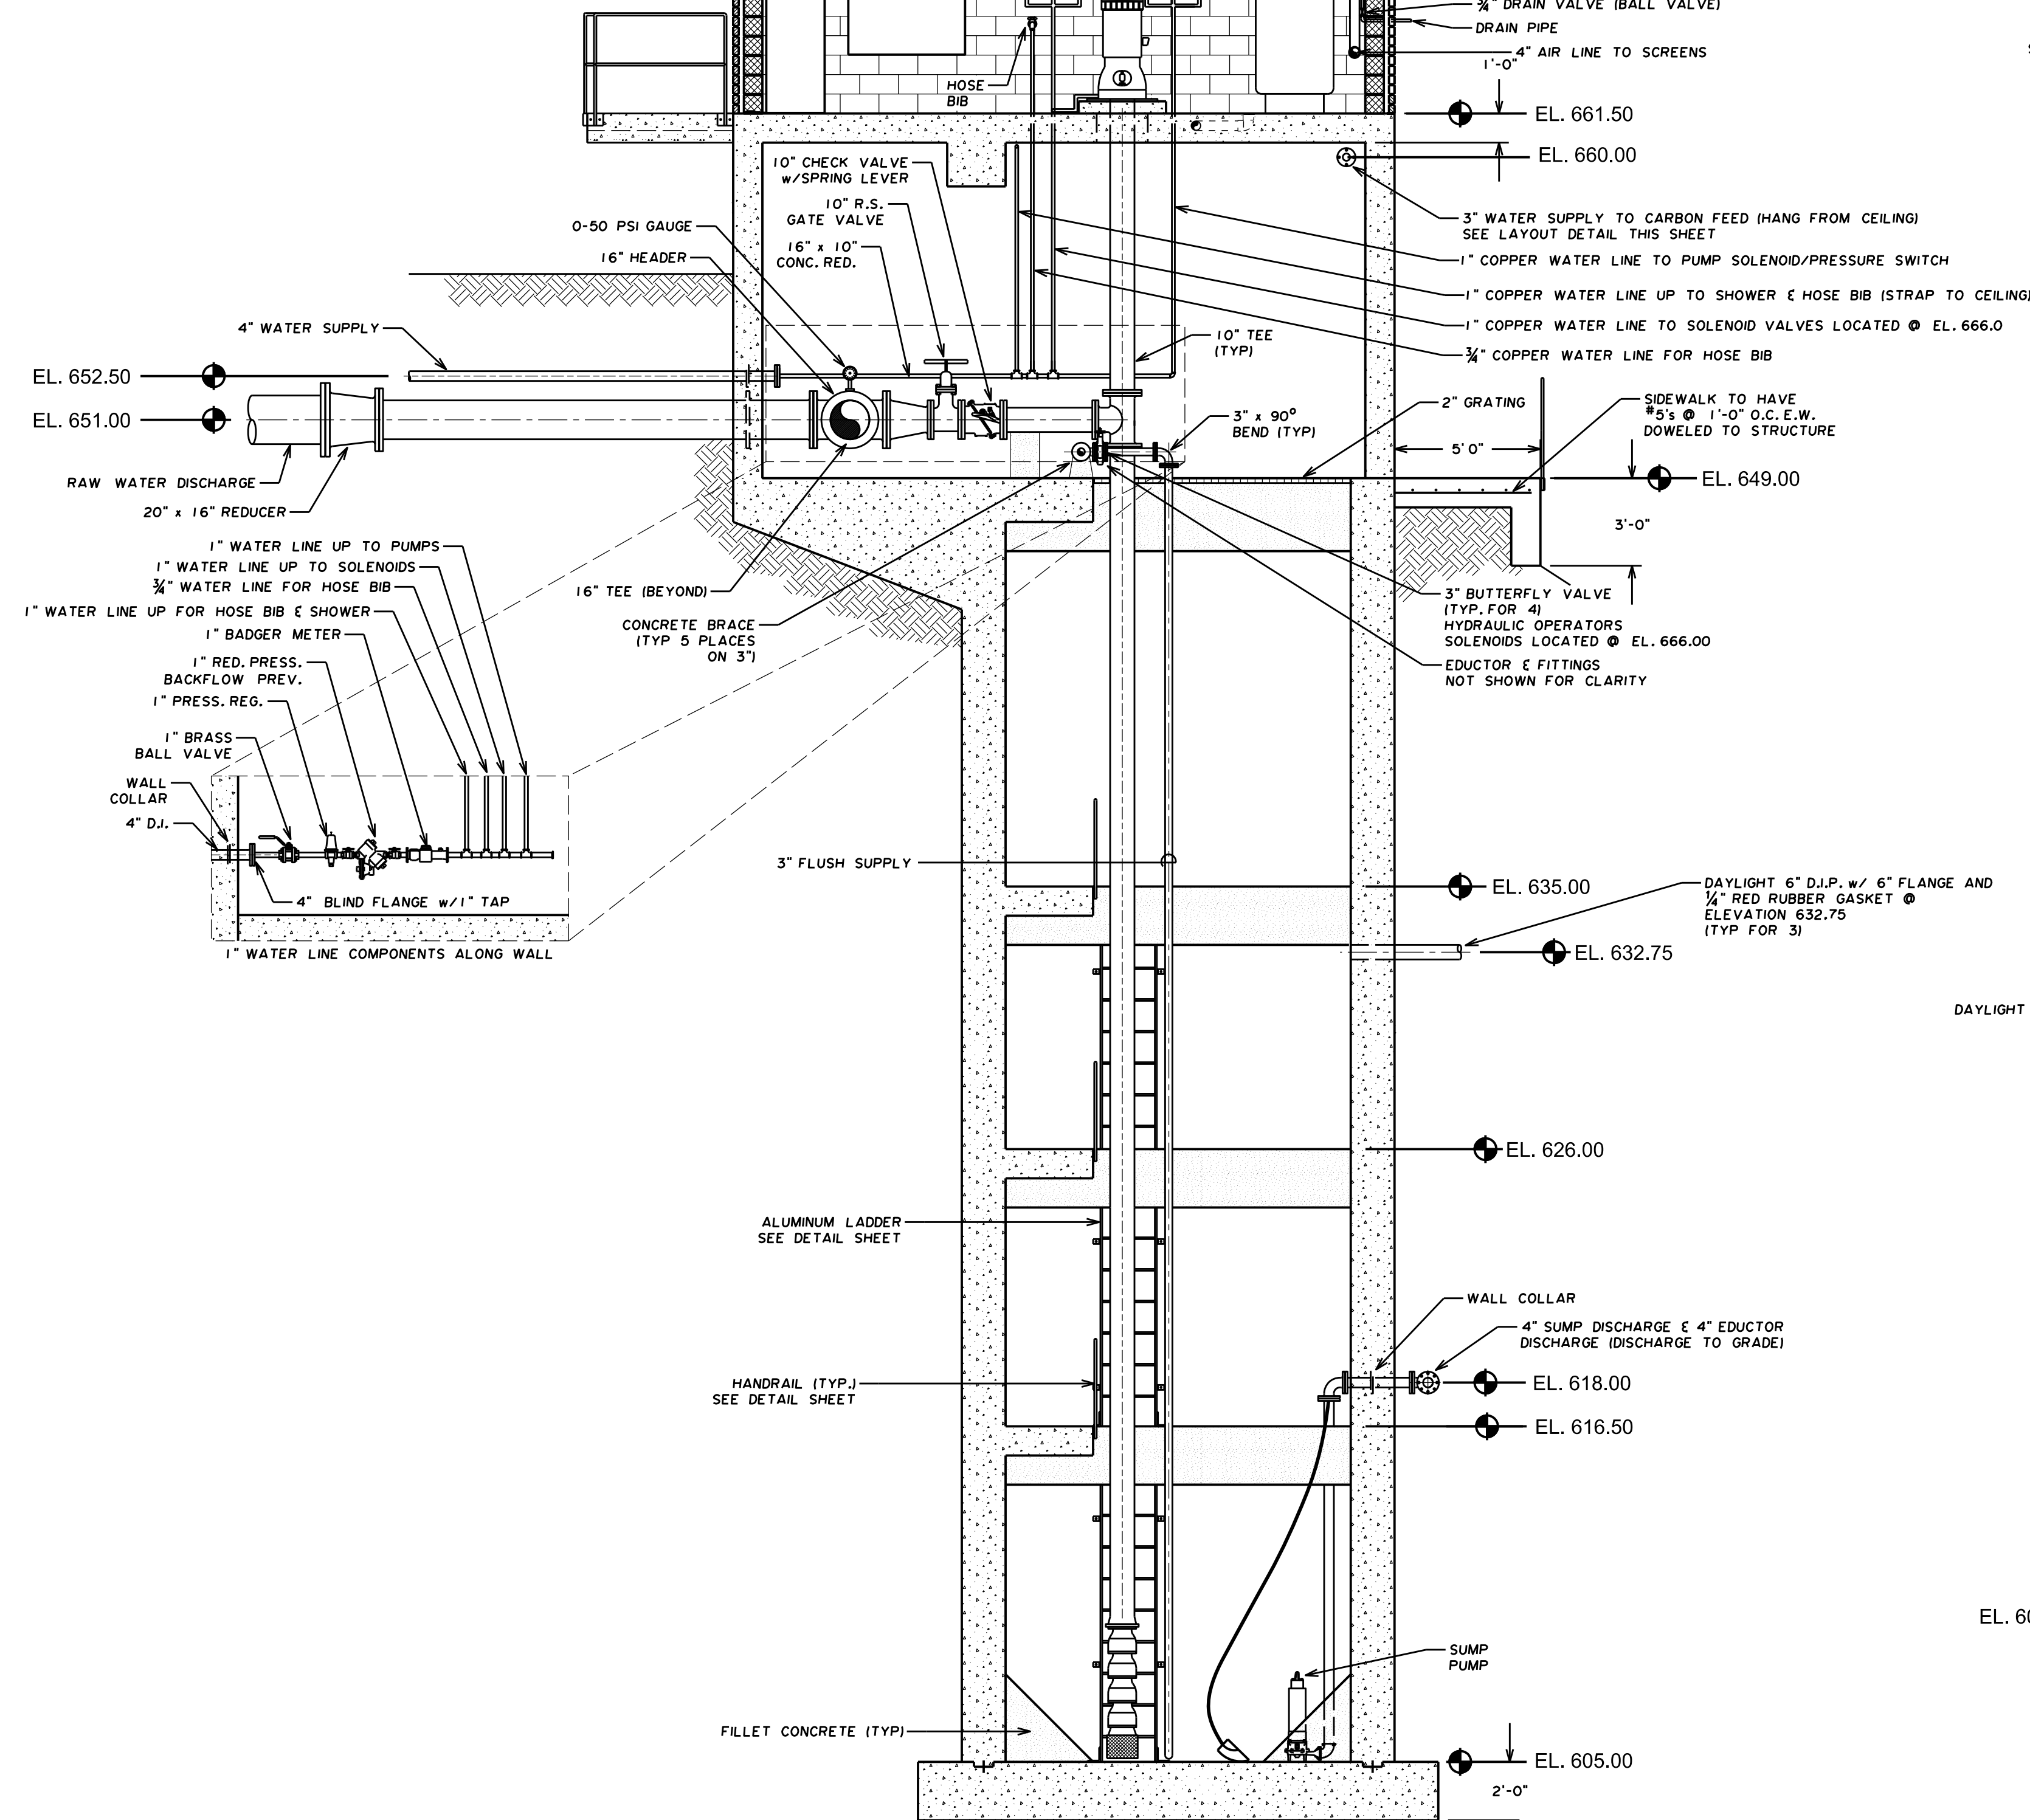


SECTION 1

1
A6/7

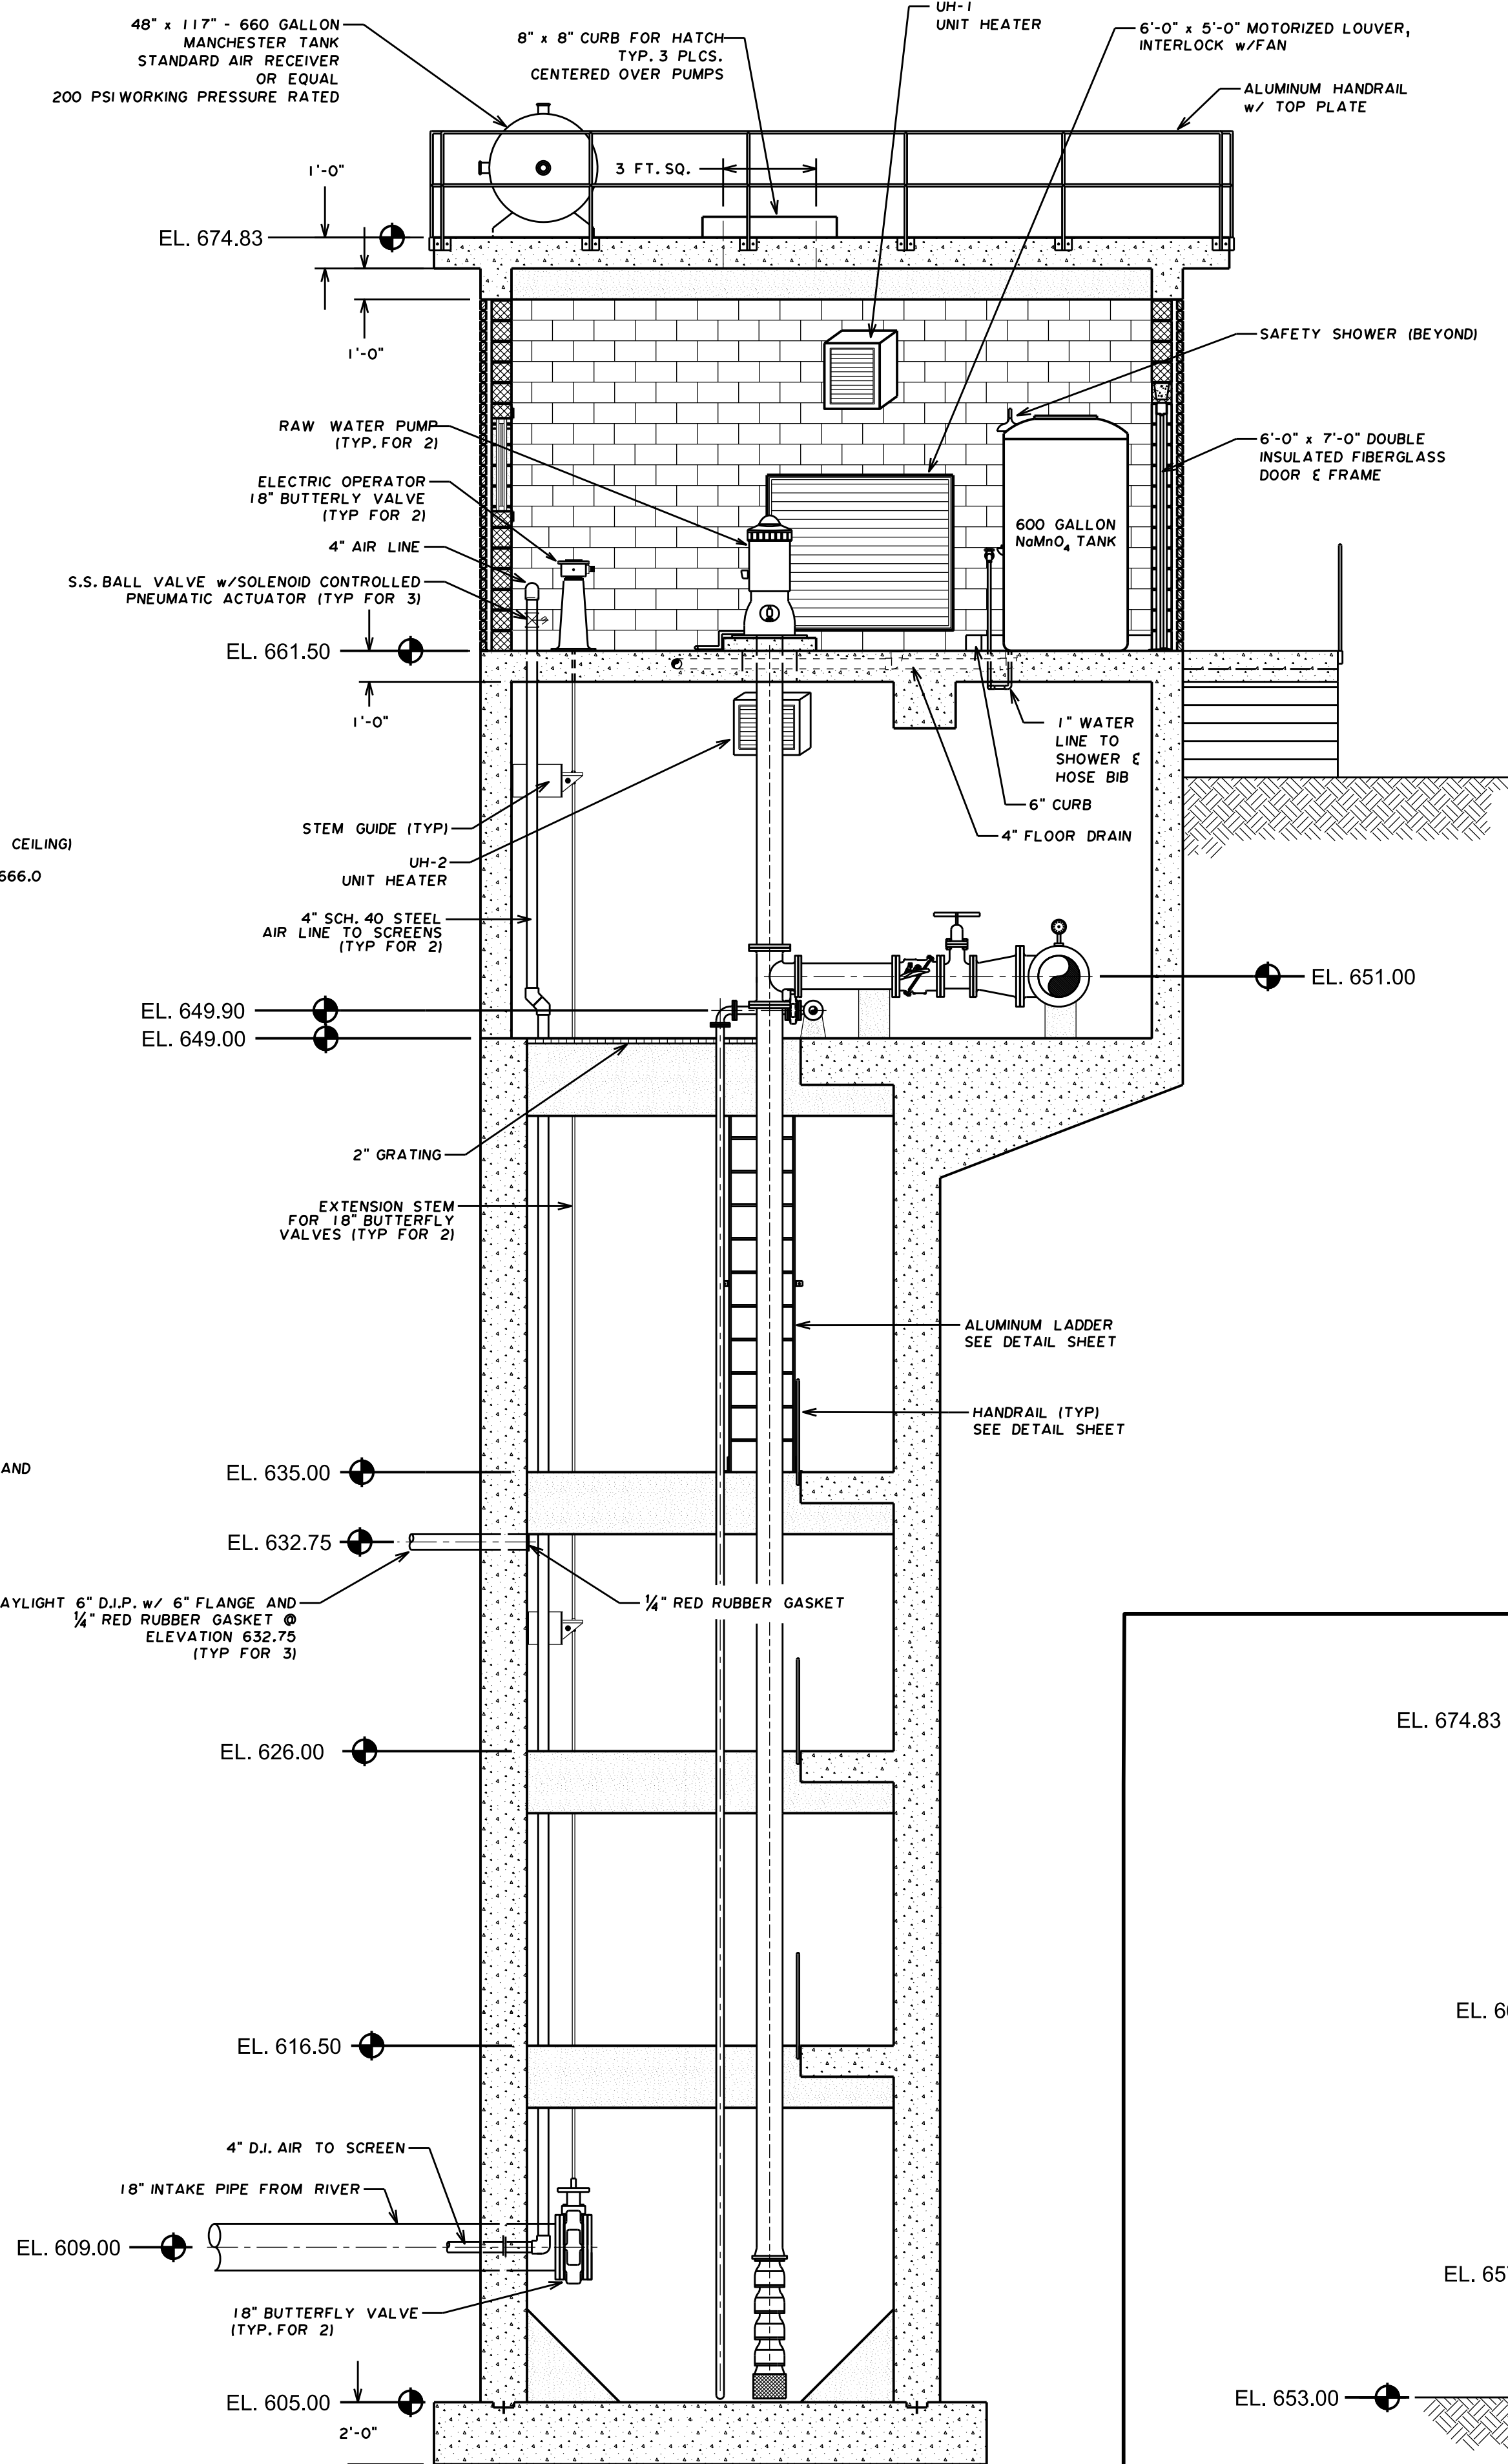


SECTION 2

2
A6/7

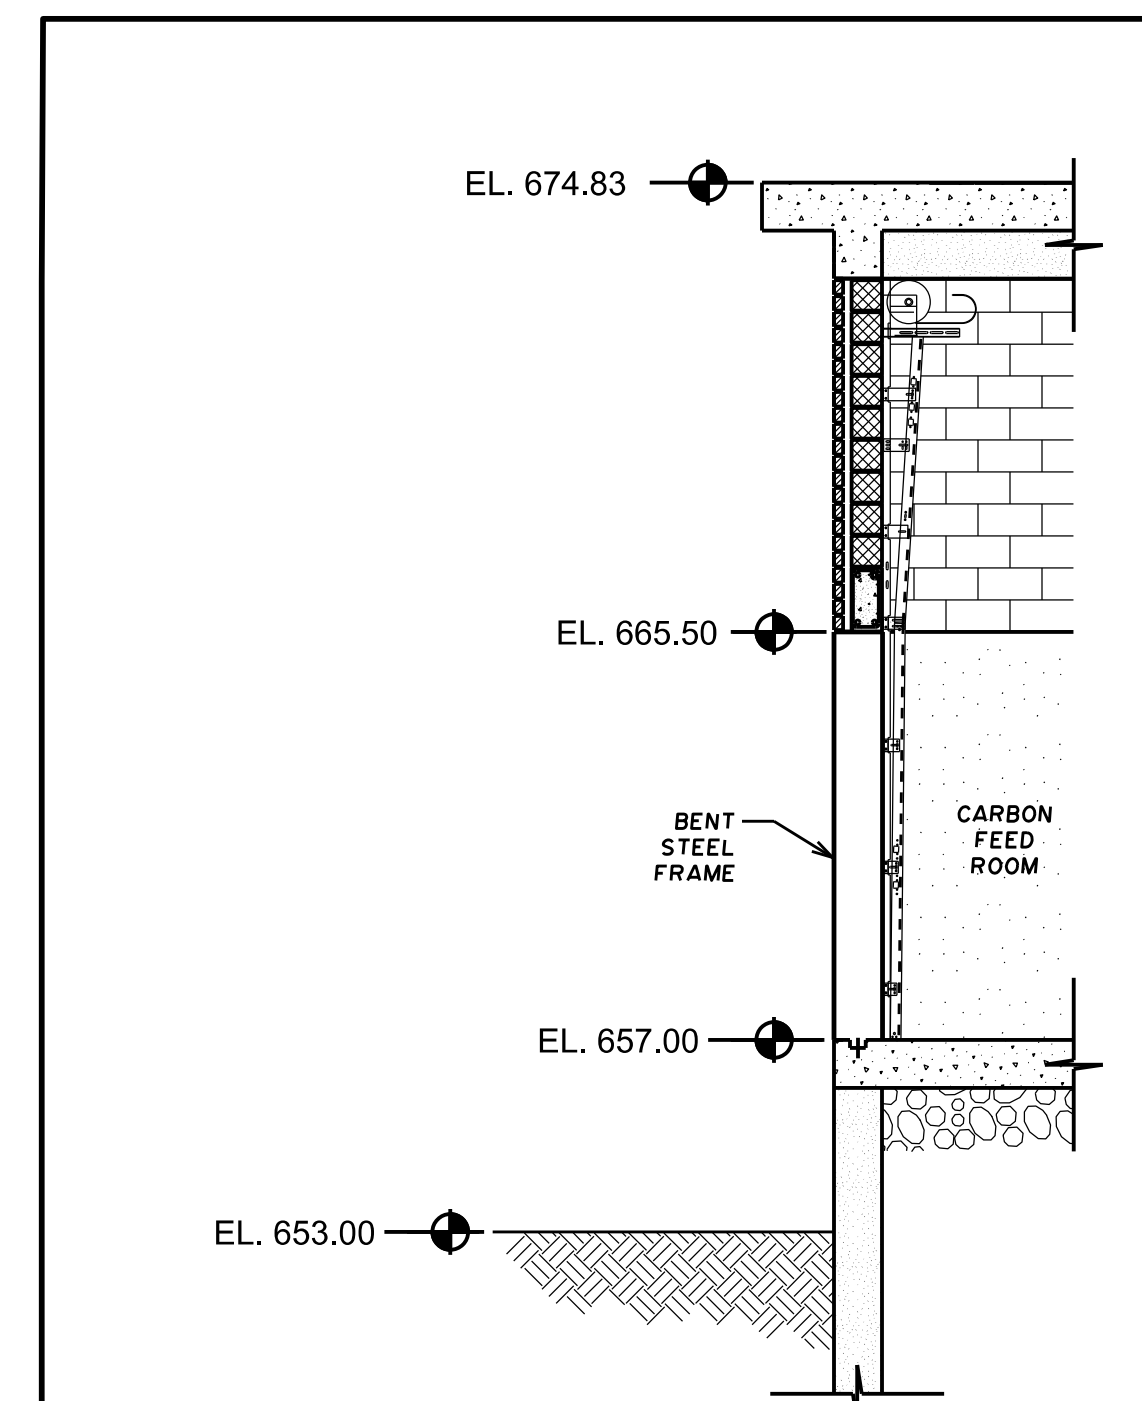


SECTION 3

3
A6/7

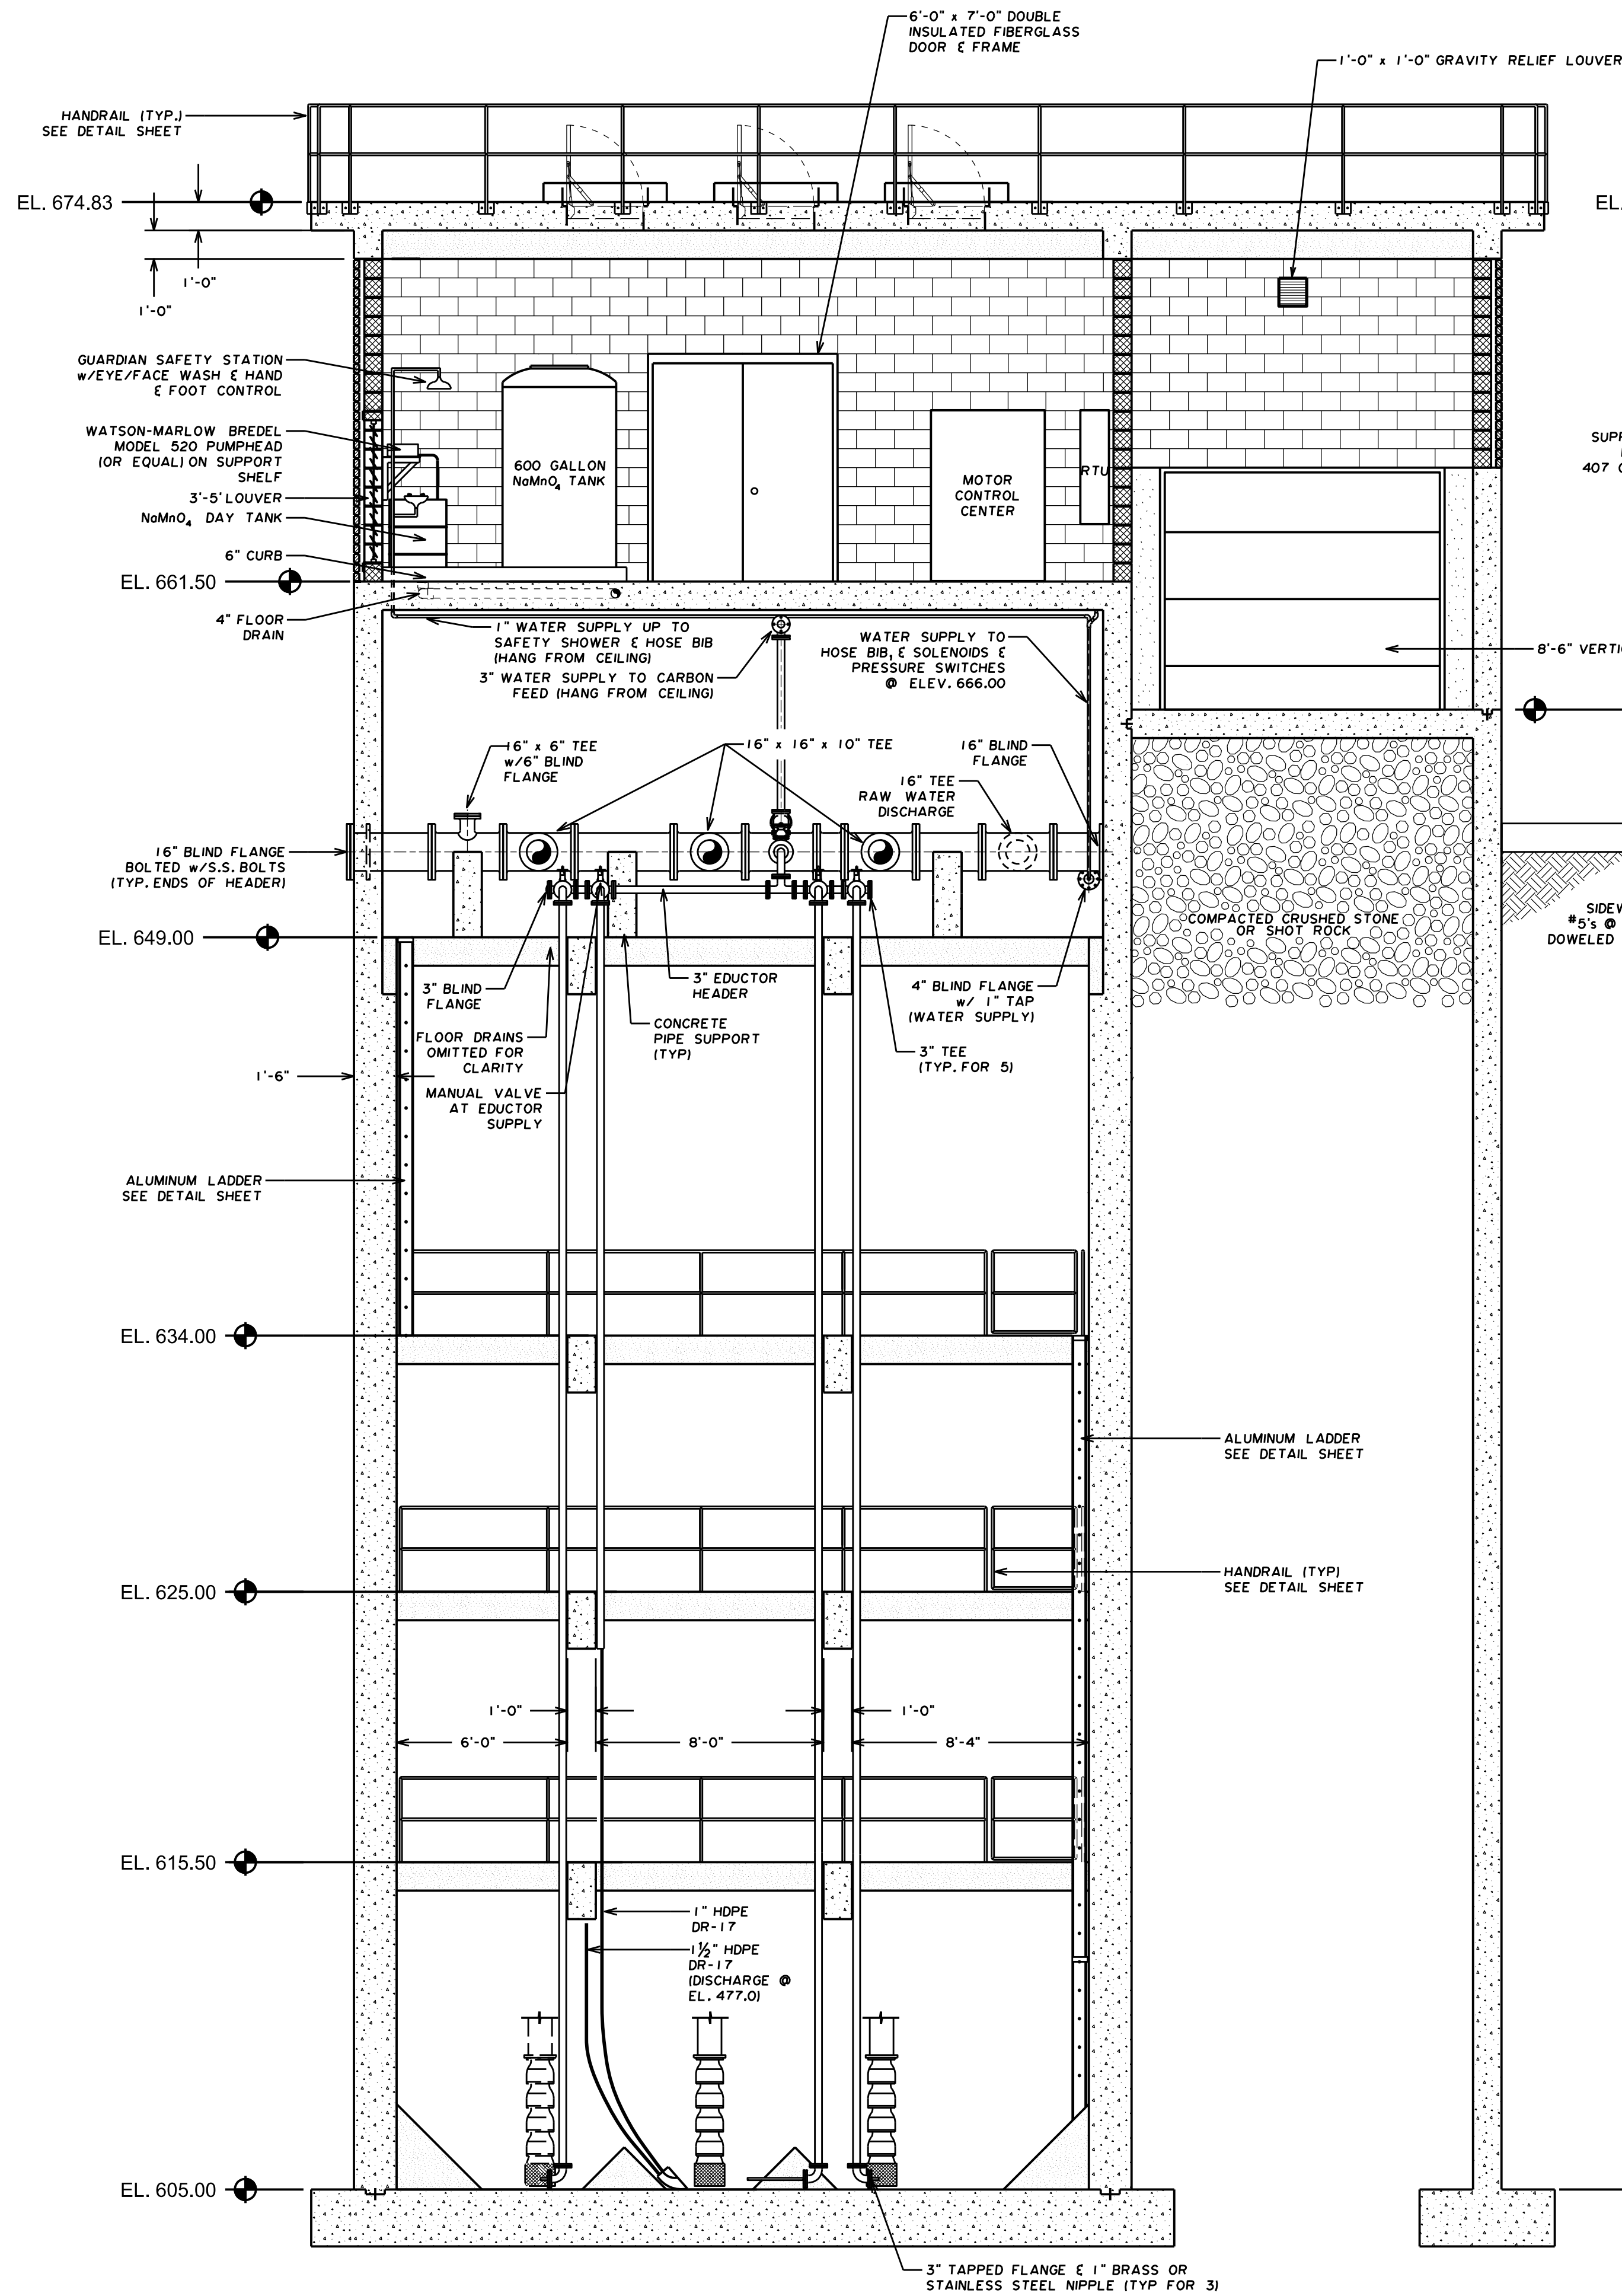

SECTION

4
A6.7

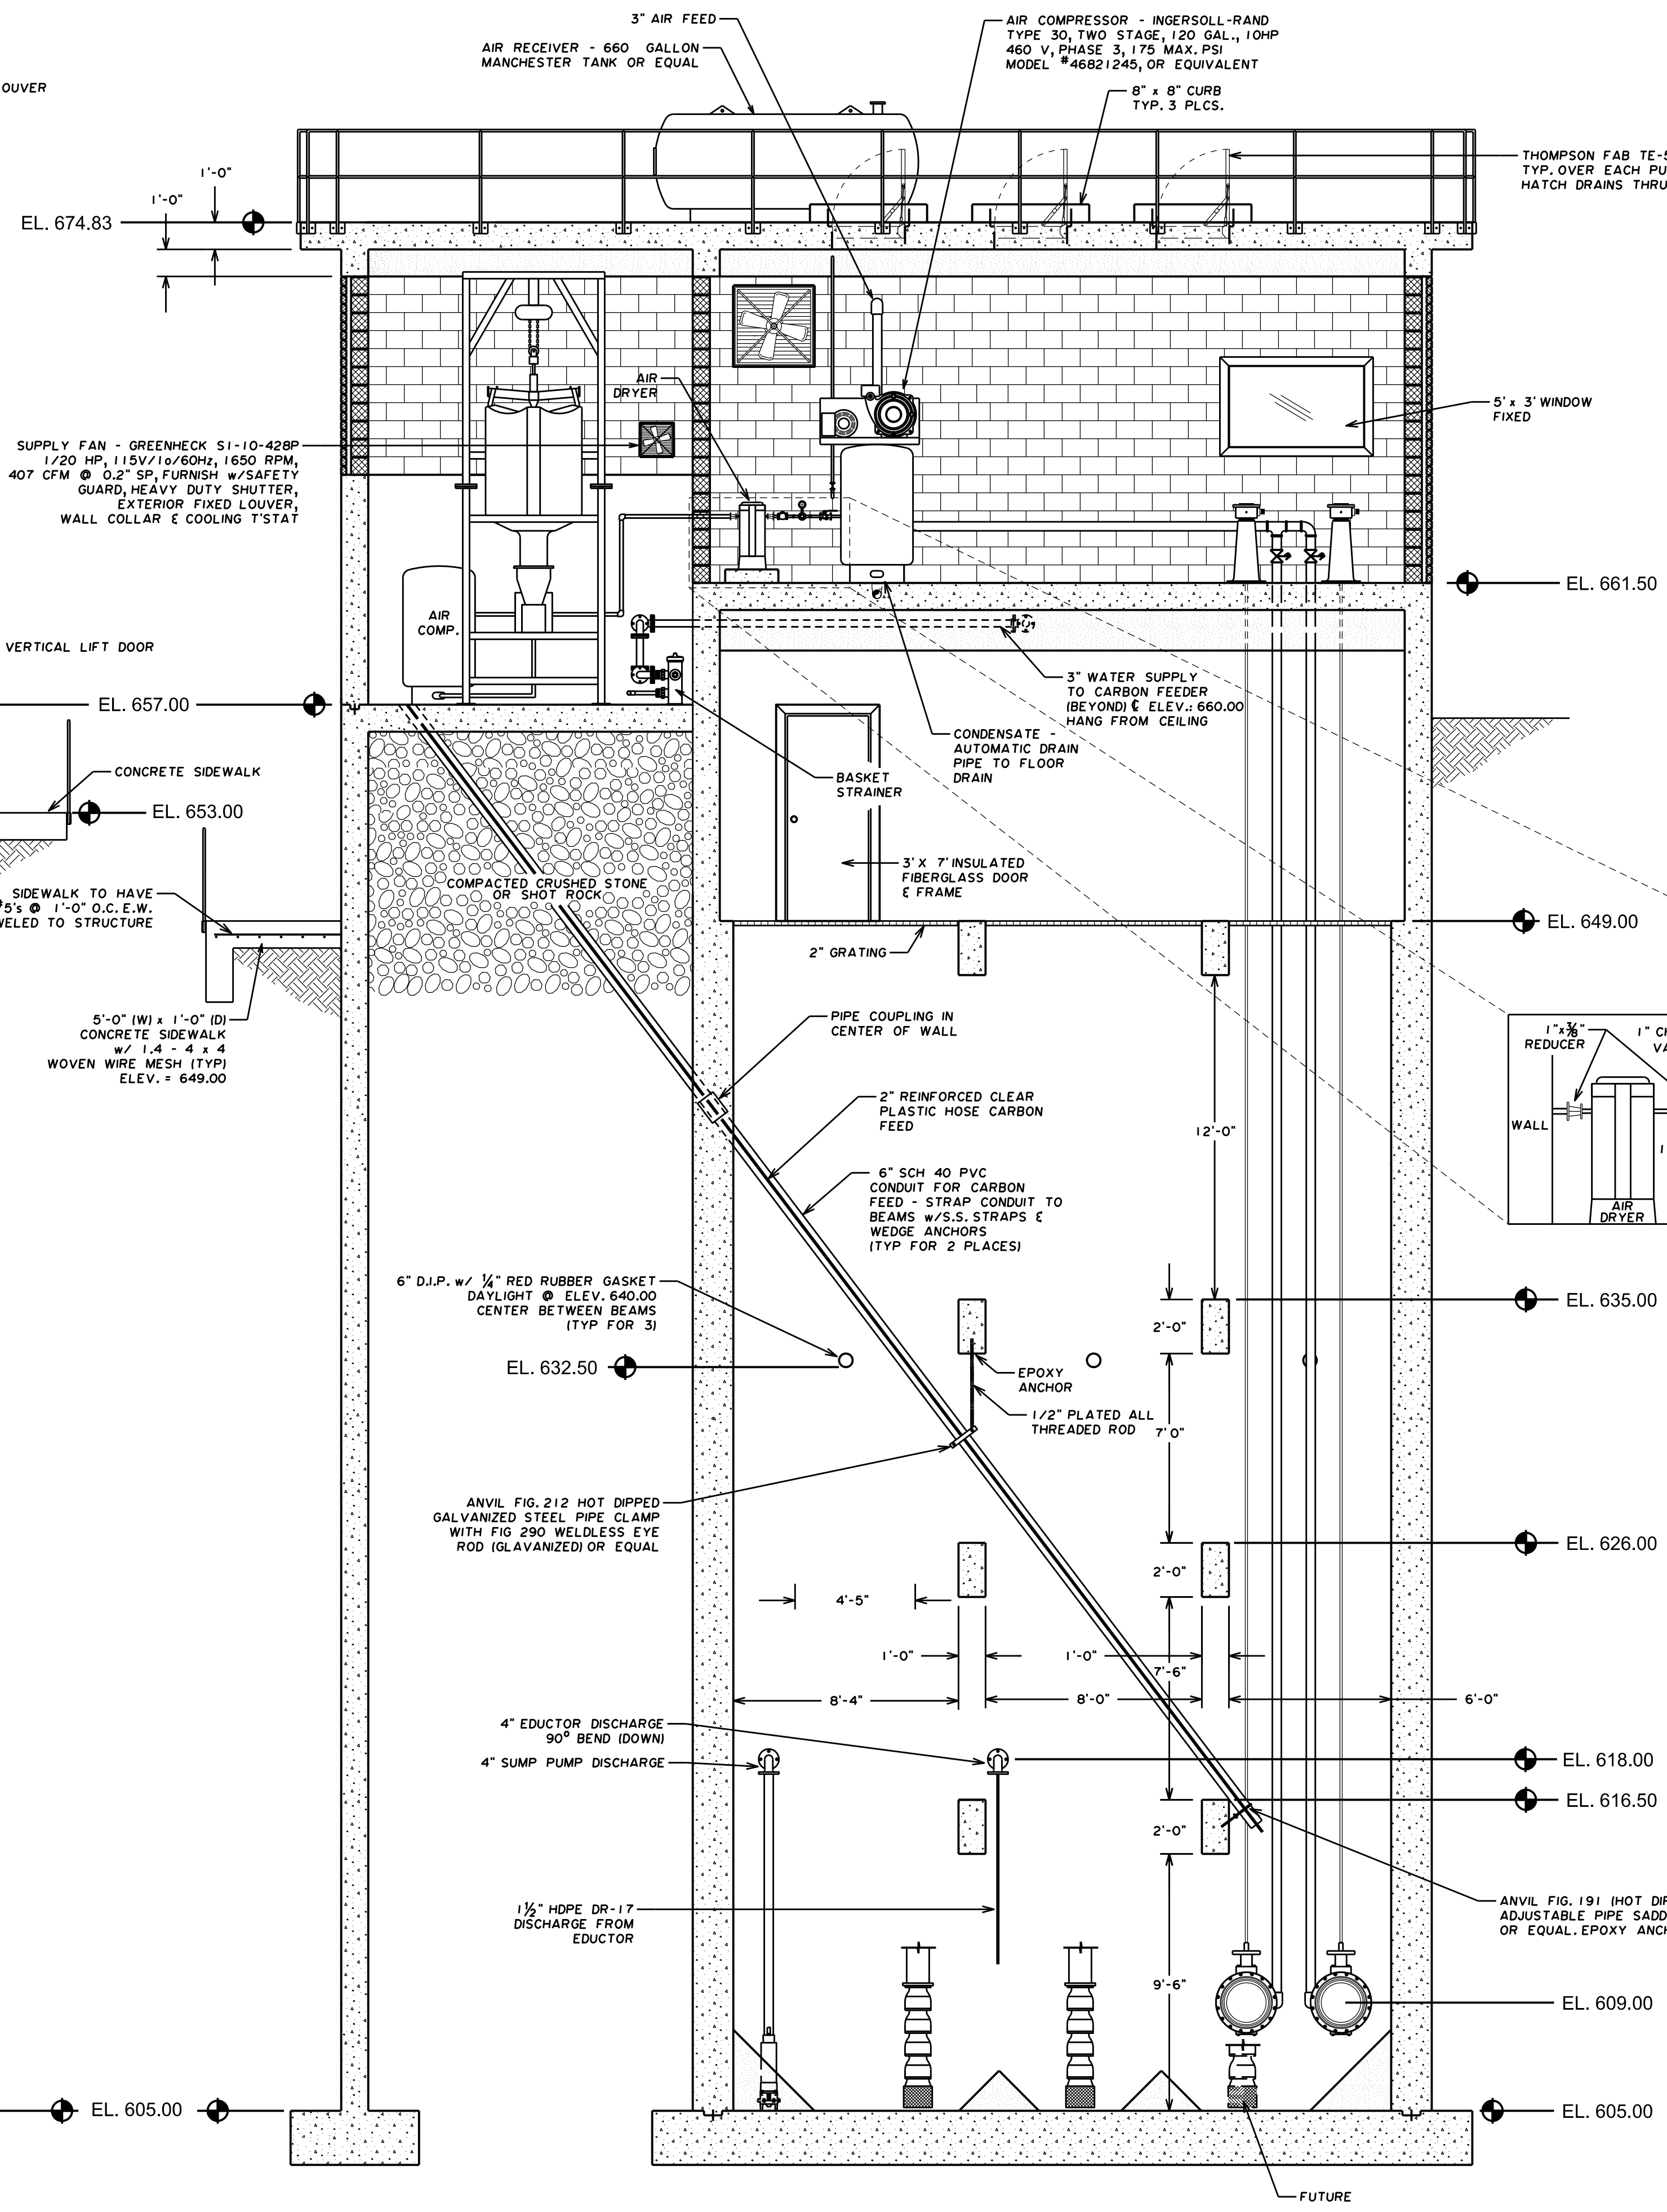

SECTION

5
A6.7

JAMES C. HAILEY & COMPANY

Consulting Engineers

Nashville, Tennessee 37221

PH: 615-883-4933 FAX: 615-883-4937

http://www.jchcengr.com


RAW WATER INTAKE
SECTIONS

LINCOLN COUNTY BOARD
OF PUBLIC UTILITIES
Lincoln County, Tennessee

PRELIMINARY
NOT FOR CONSTRUCTION


DESIGN	RNW
DRAWN	JAS
CHECKED	RNW
DATE	MAR. 2015
SCALE	1/4"=1'-0"
PROJECT NO.	07334
SHEET	

A9

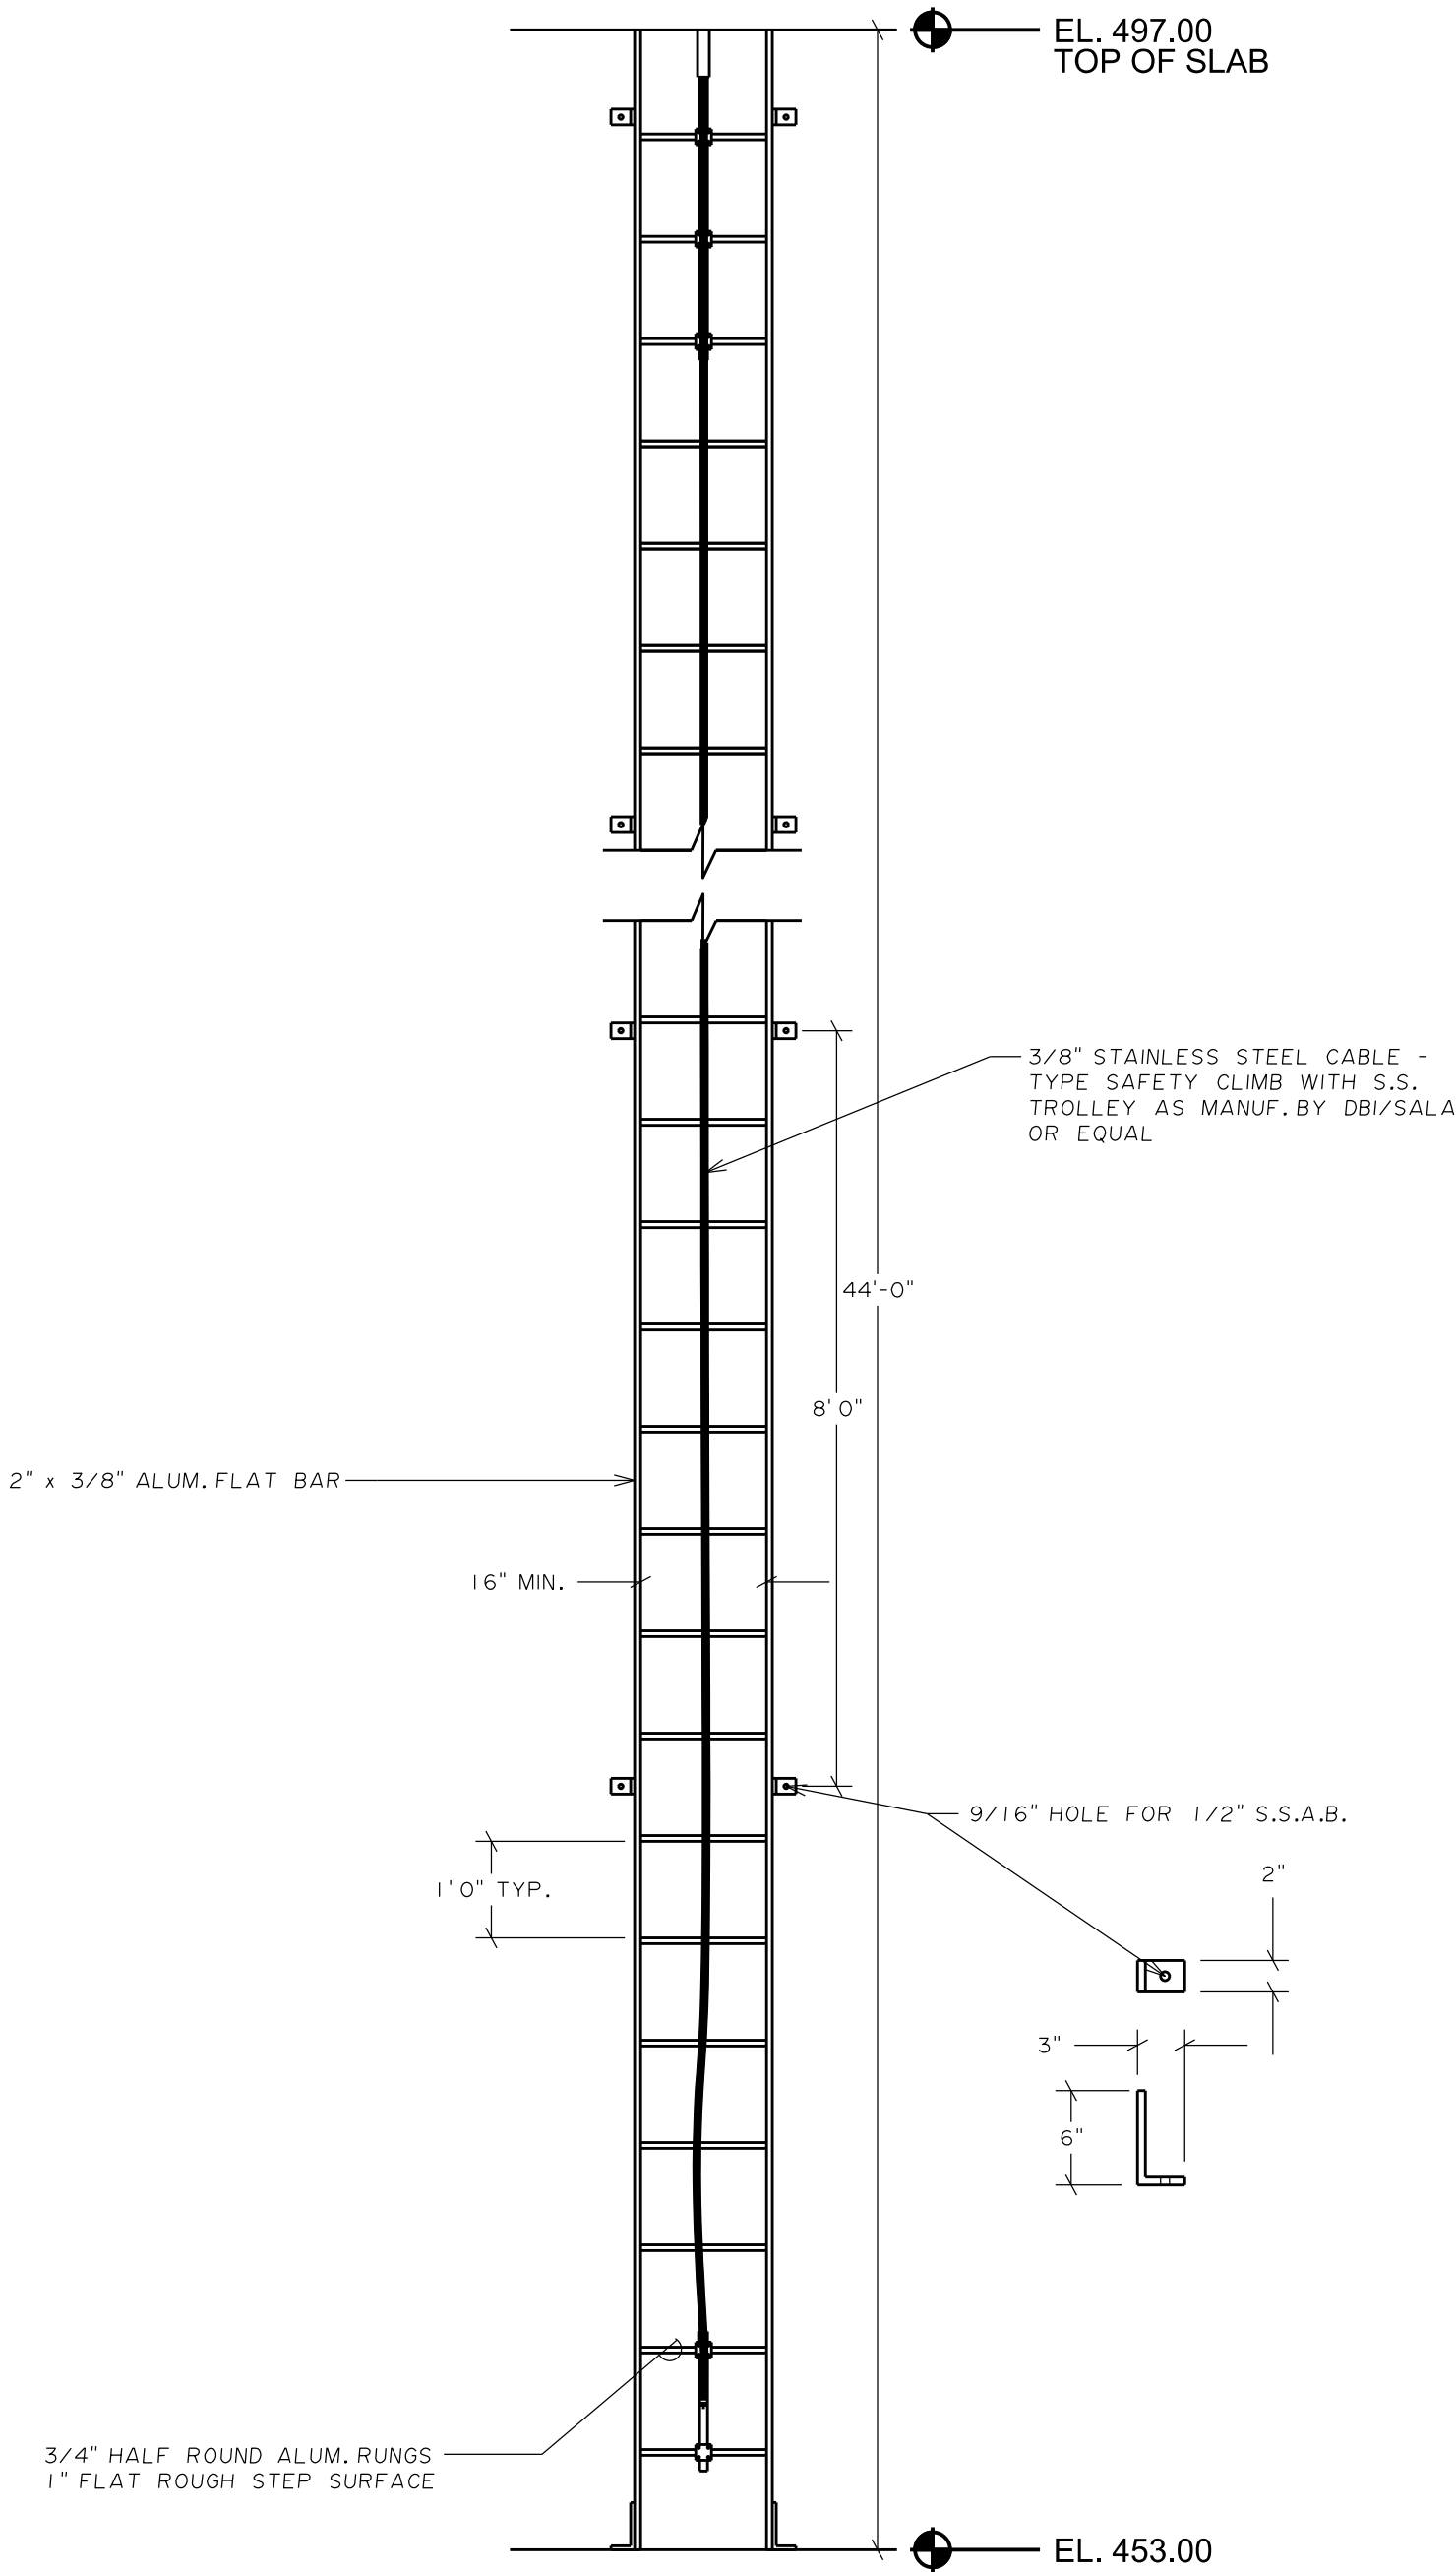

LADDER DETAIL

SCALE: 1/2"=1'-0"

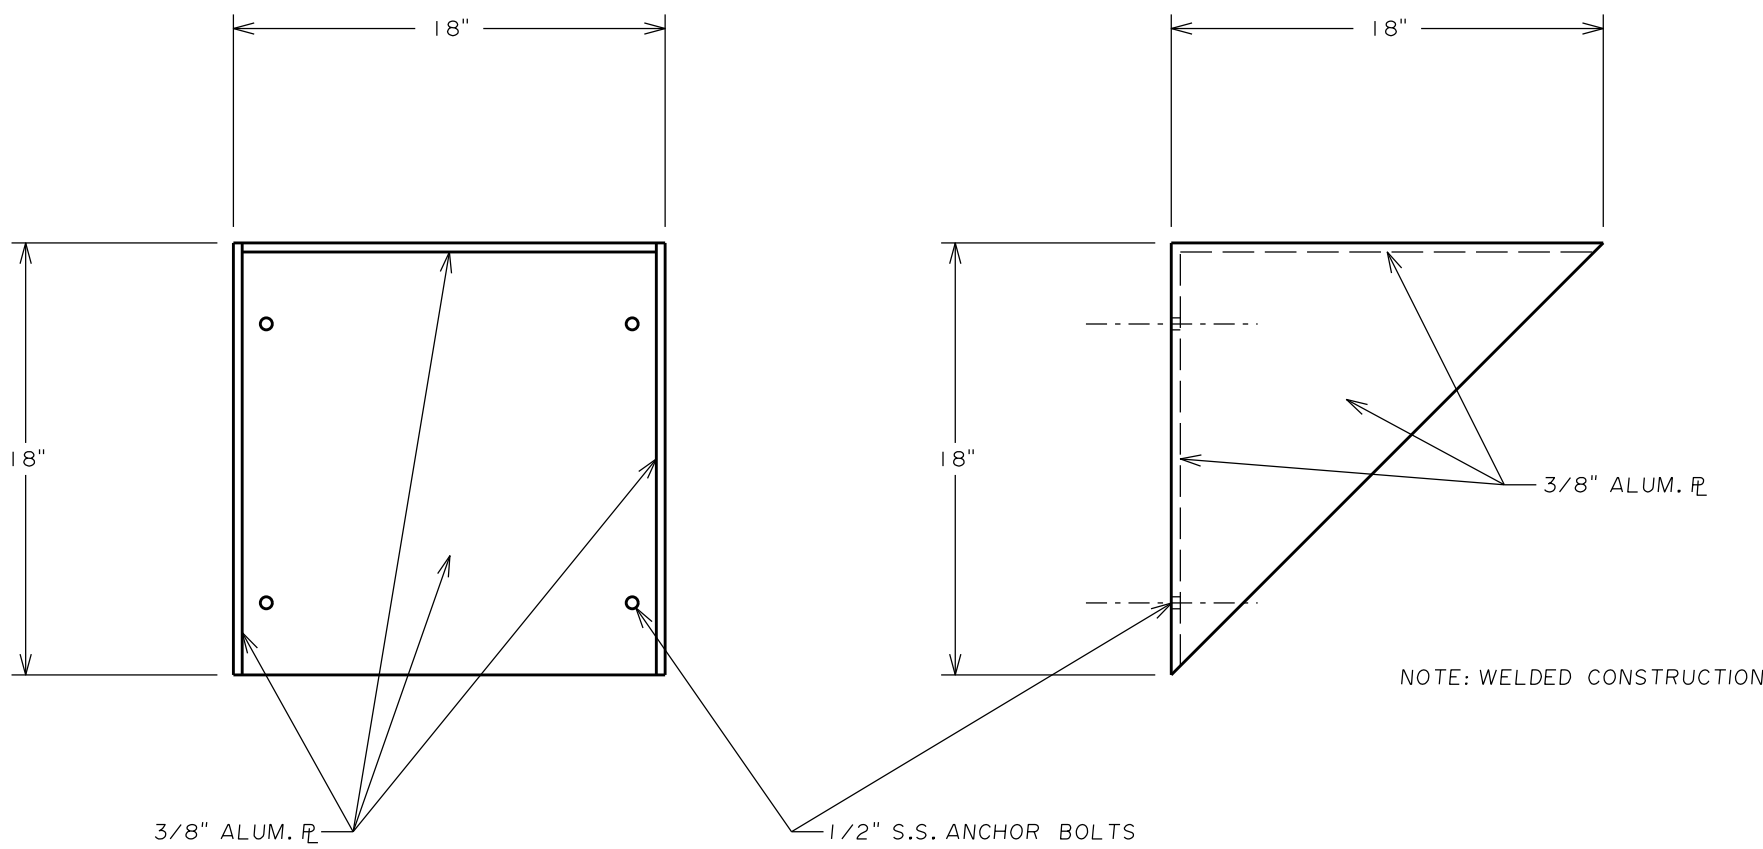


FRONT ELEV.

SIDE ELEV.


VALVE OPERATOR STAND

SCALE: NONE

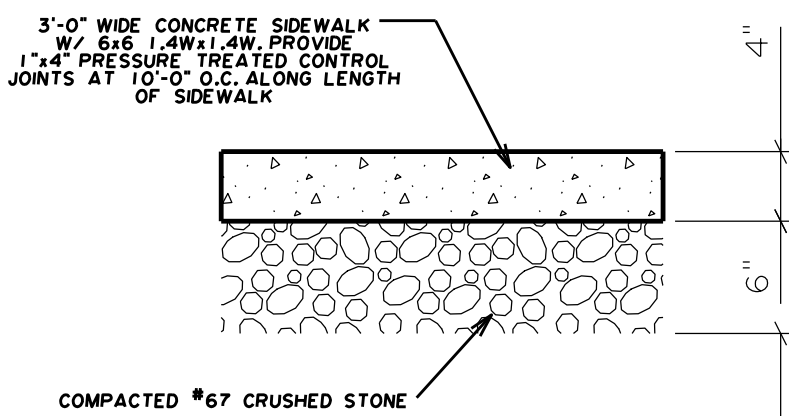

SIDEWALK DETAIL

SCALE: NONE

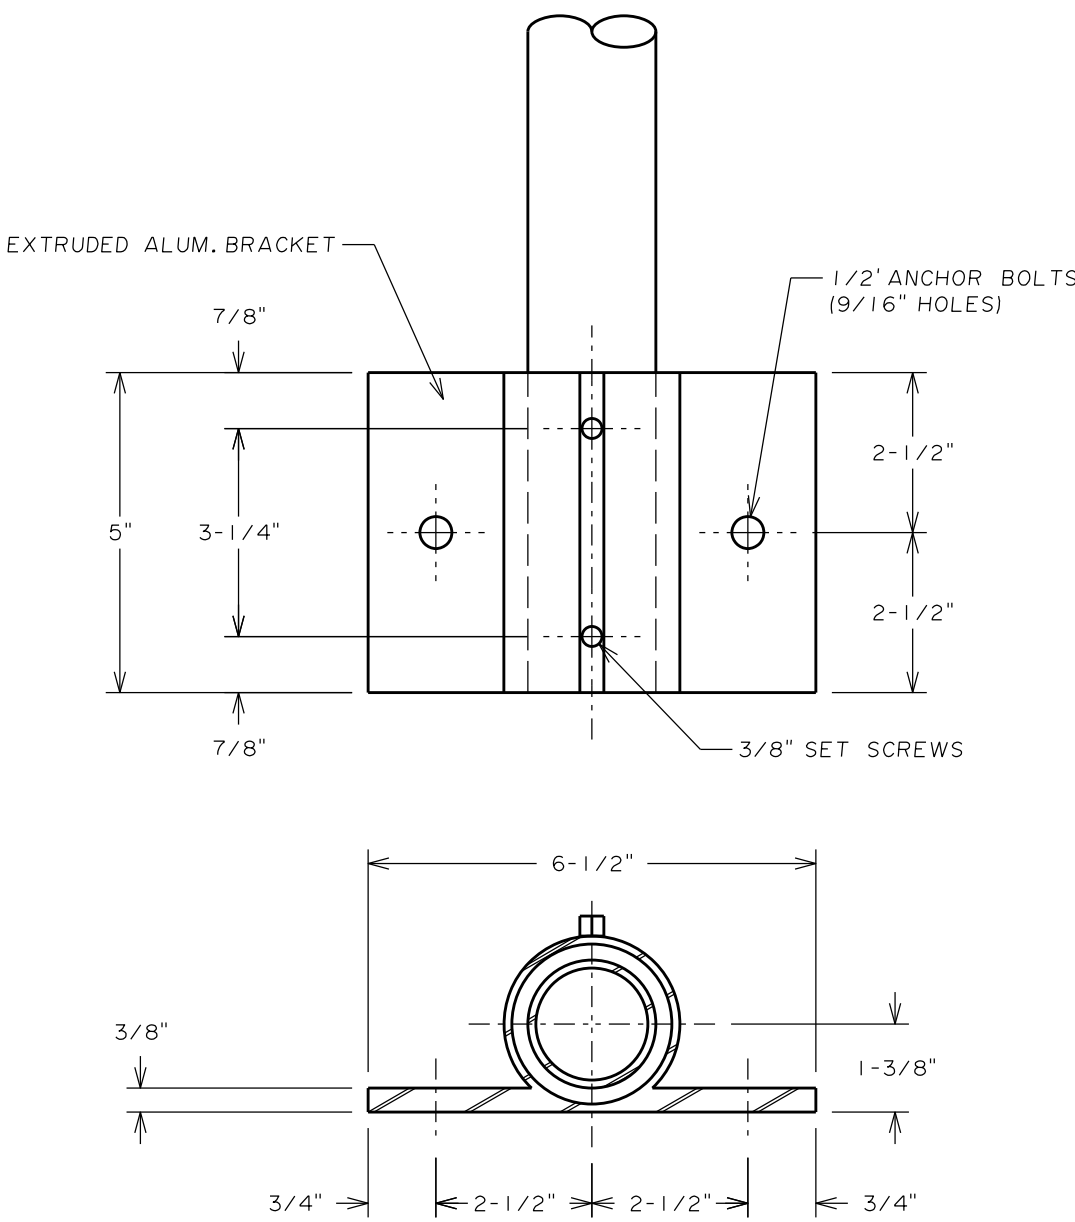

HANDRAIL DETAIL

SCALE: NONE

PRELIMINARY
NOT FOR CONSTRUCTION

DESIGN
RNW

DRAWN
JAS


CHECKED
RNW

DATE
MAR. 2015

SCALE
AS NOTED

PROJECT NO.
07334

SHEET

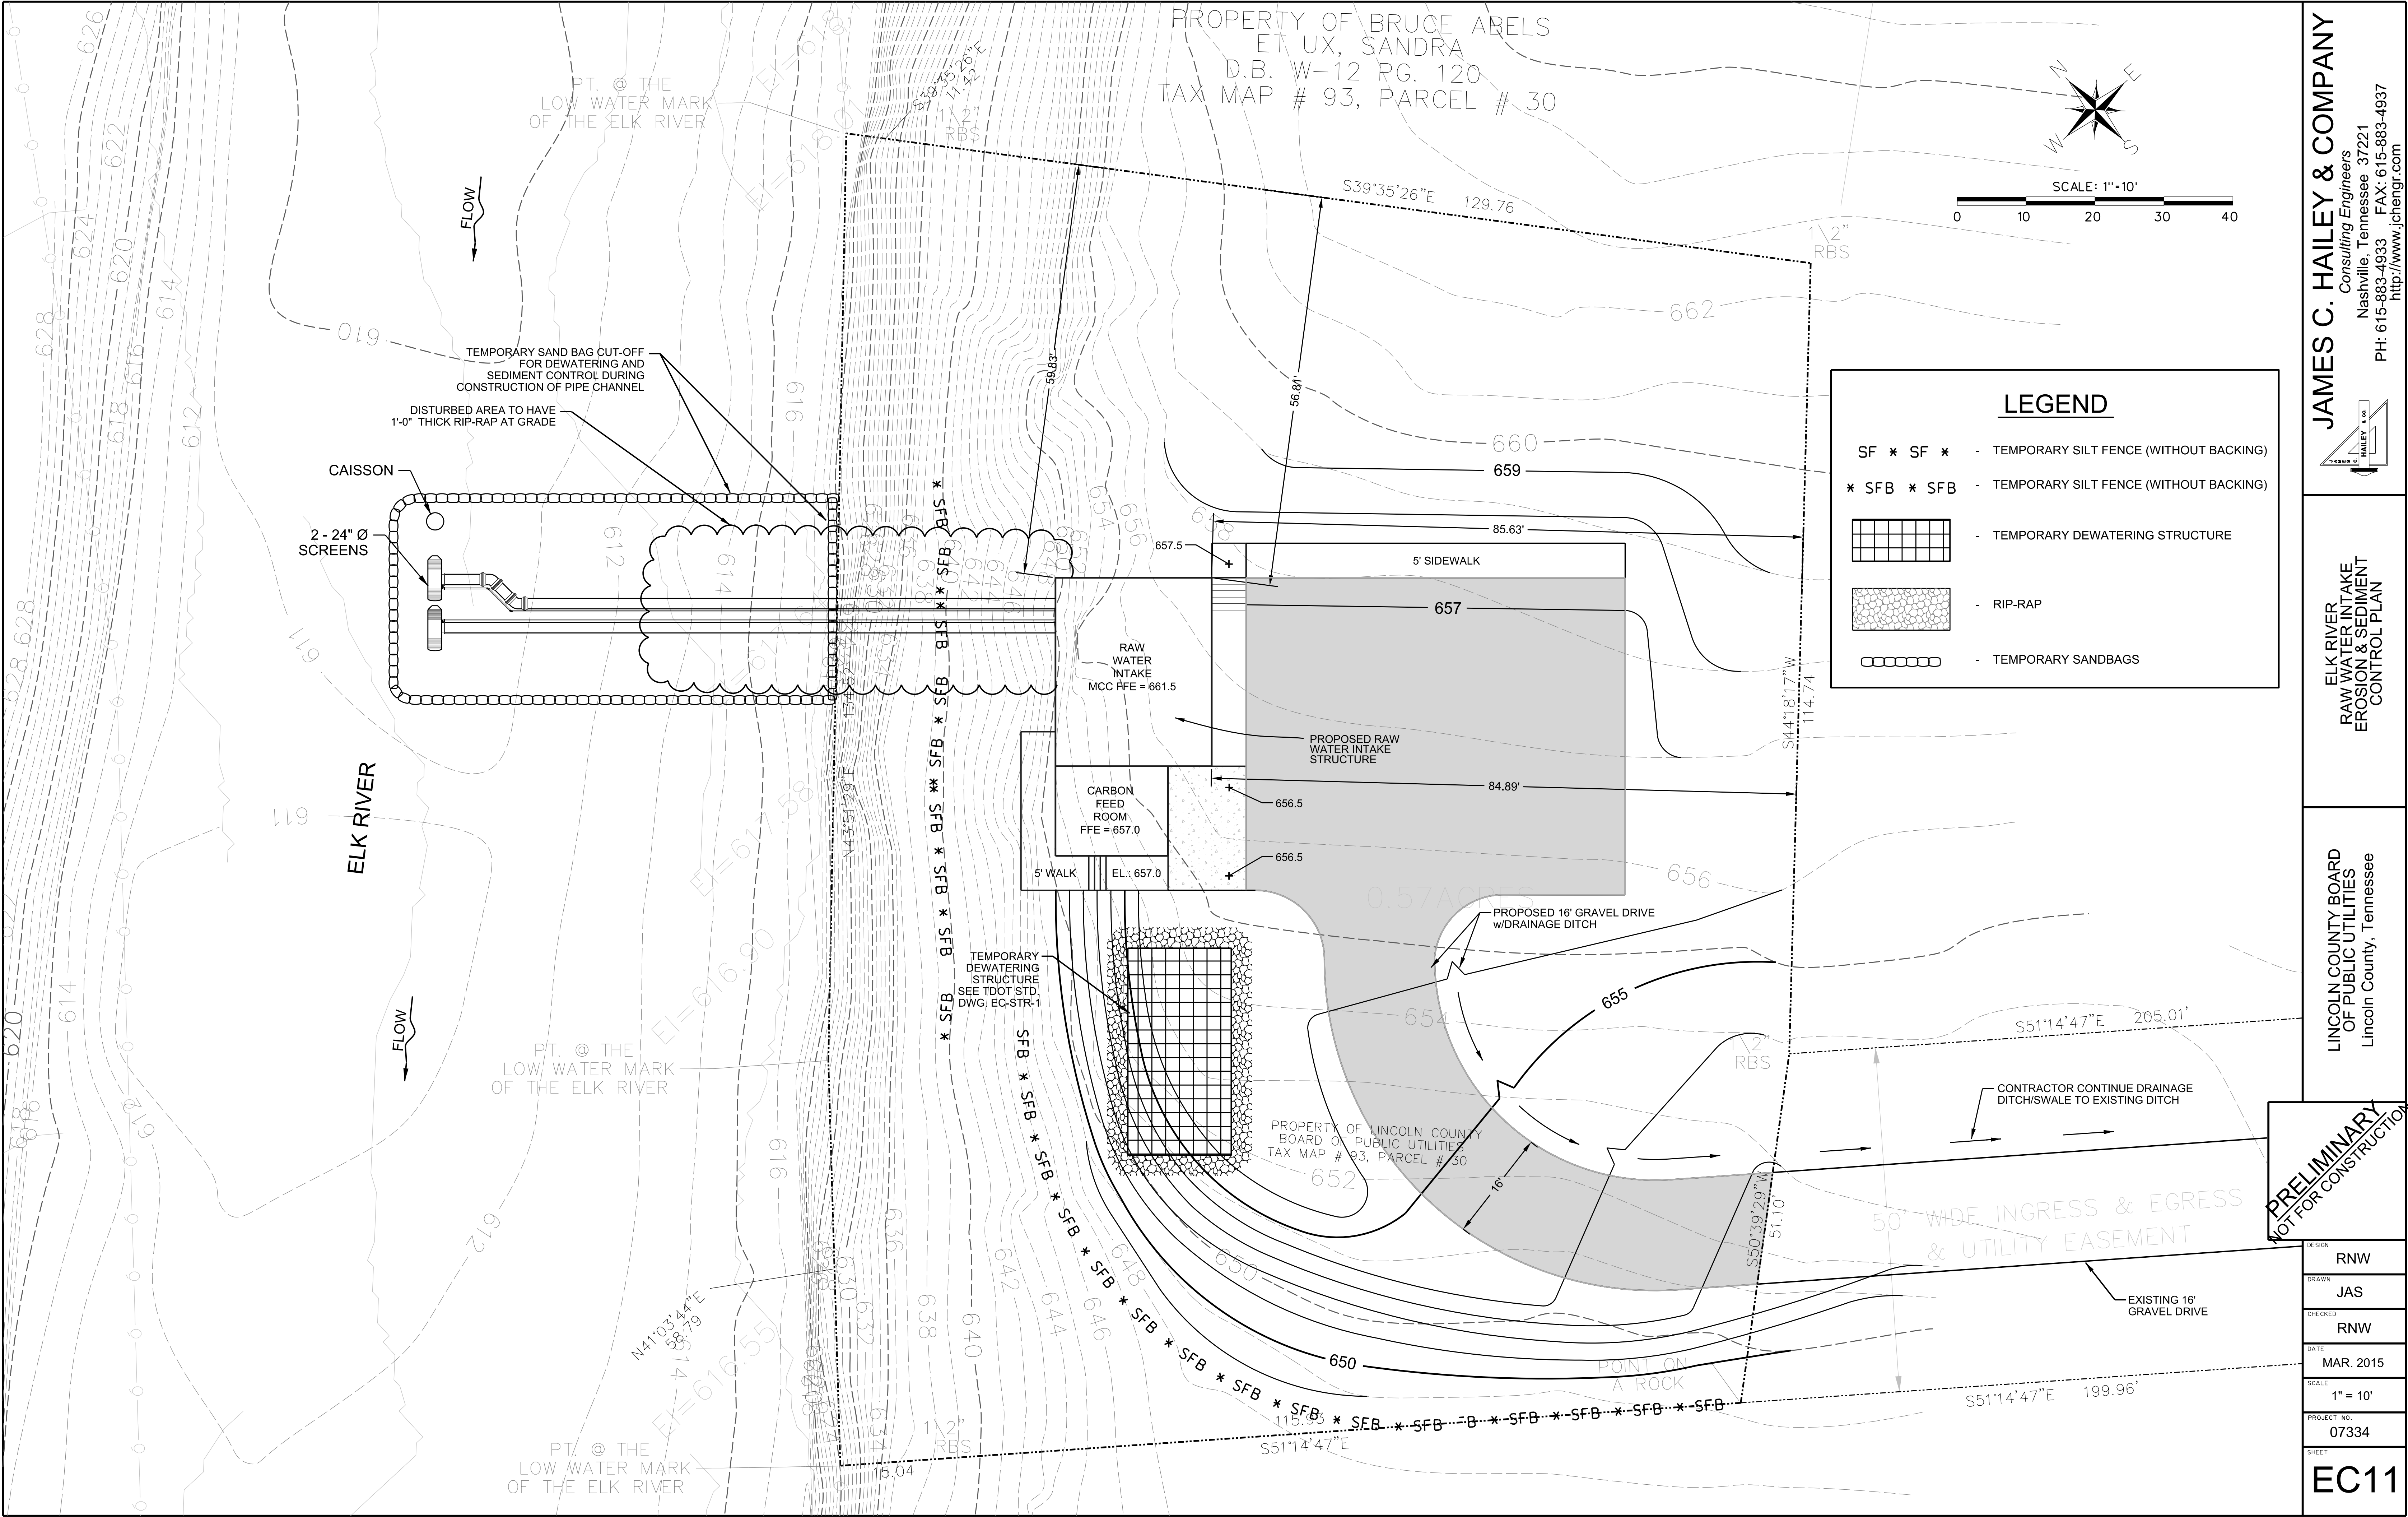

JAMES C. HAILEY & COMPANY
Consulting Engineers
Nashville, Tennessee 37221
PH: 615-883-4933 FAX: 615-883-4937
<http://www.jchengr.com>

ELK RIVER
RAW WATER INTAKE
EROSION & SEDIMENT
CONTROL PLAN

LINCOLN COUNTY BOARD
OF PUBLIC UTILITIES
Lincoln County, Tennessee

PRELIMINARY
NOT FOR CONSTRUCTION

DESIGN	RNW
DRAWN	JAS
CHECKED	RNW
DATE	MAR. 2015
SCALE	1" = 10'
PROJECT NO.	07334
SHEET	EC11