


TYPE	YEAR	PROJECT NO.	DATE
CONST.	2009	18006-3210-04	3/10/09

PHASE 1: TRAFFIC ON EXISTING ROADWAY [INSTALL TRAFFIC CONTROL DEVICES, BUILD DRAINAGE STRUCTURES AND ROADWAY.

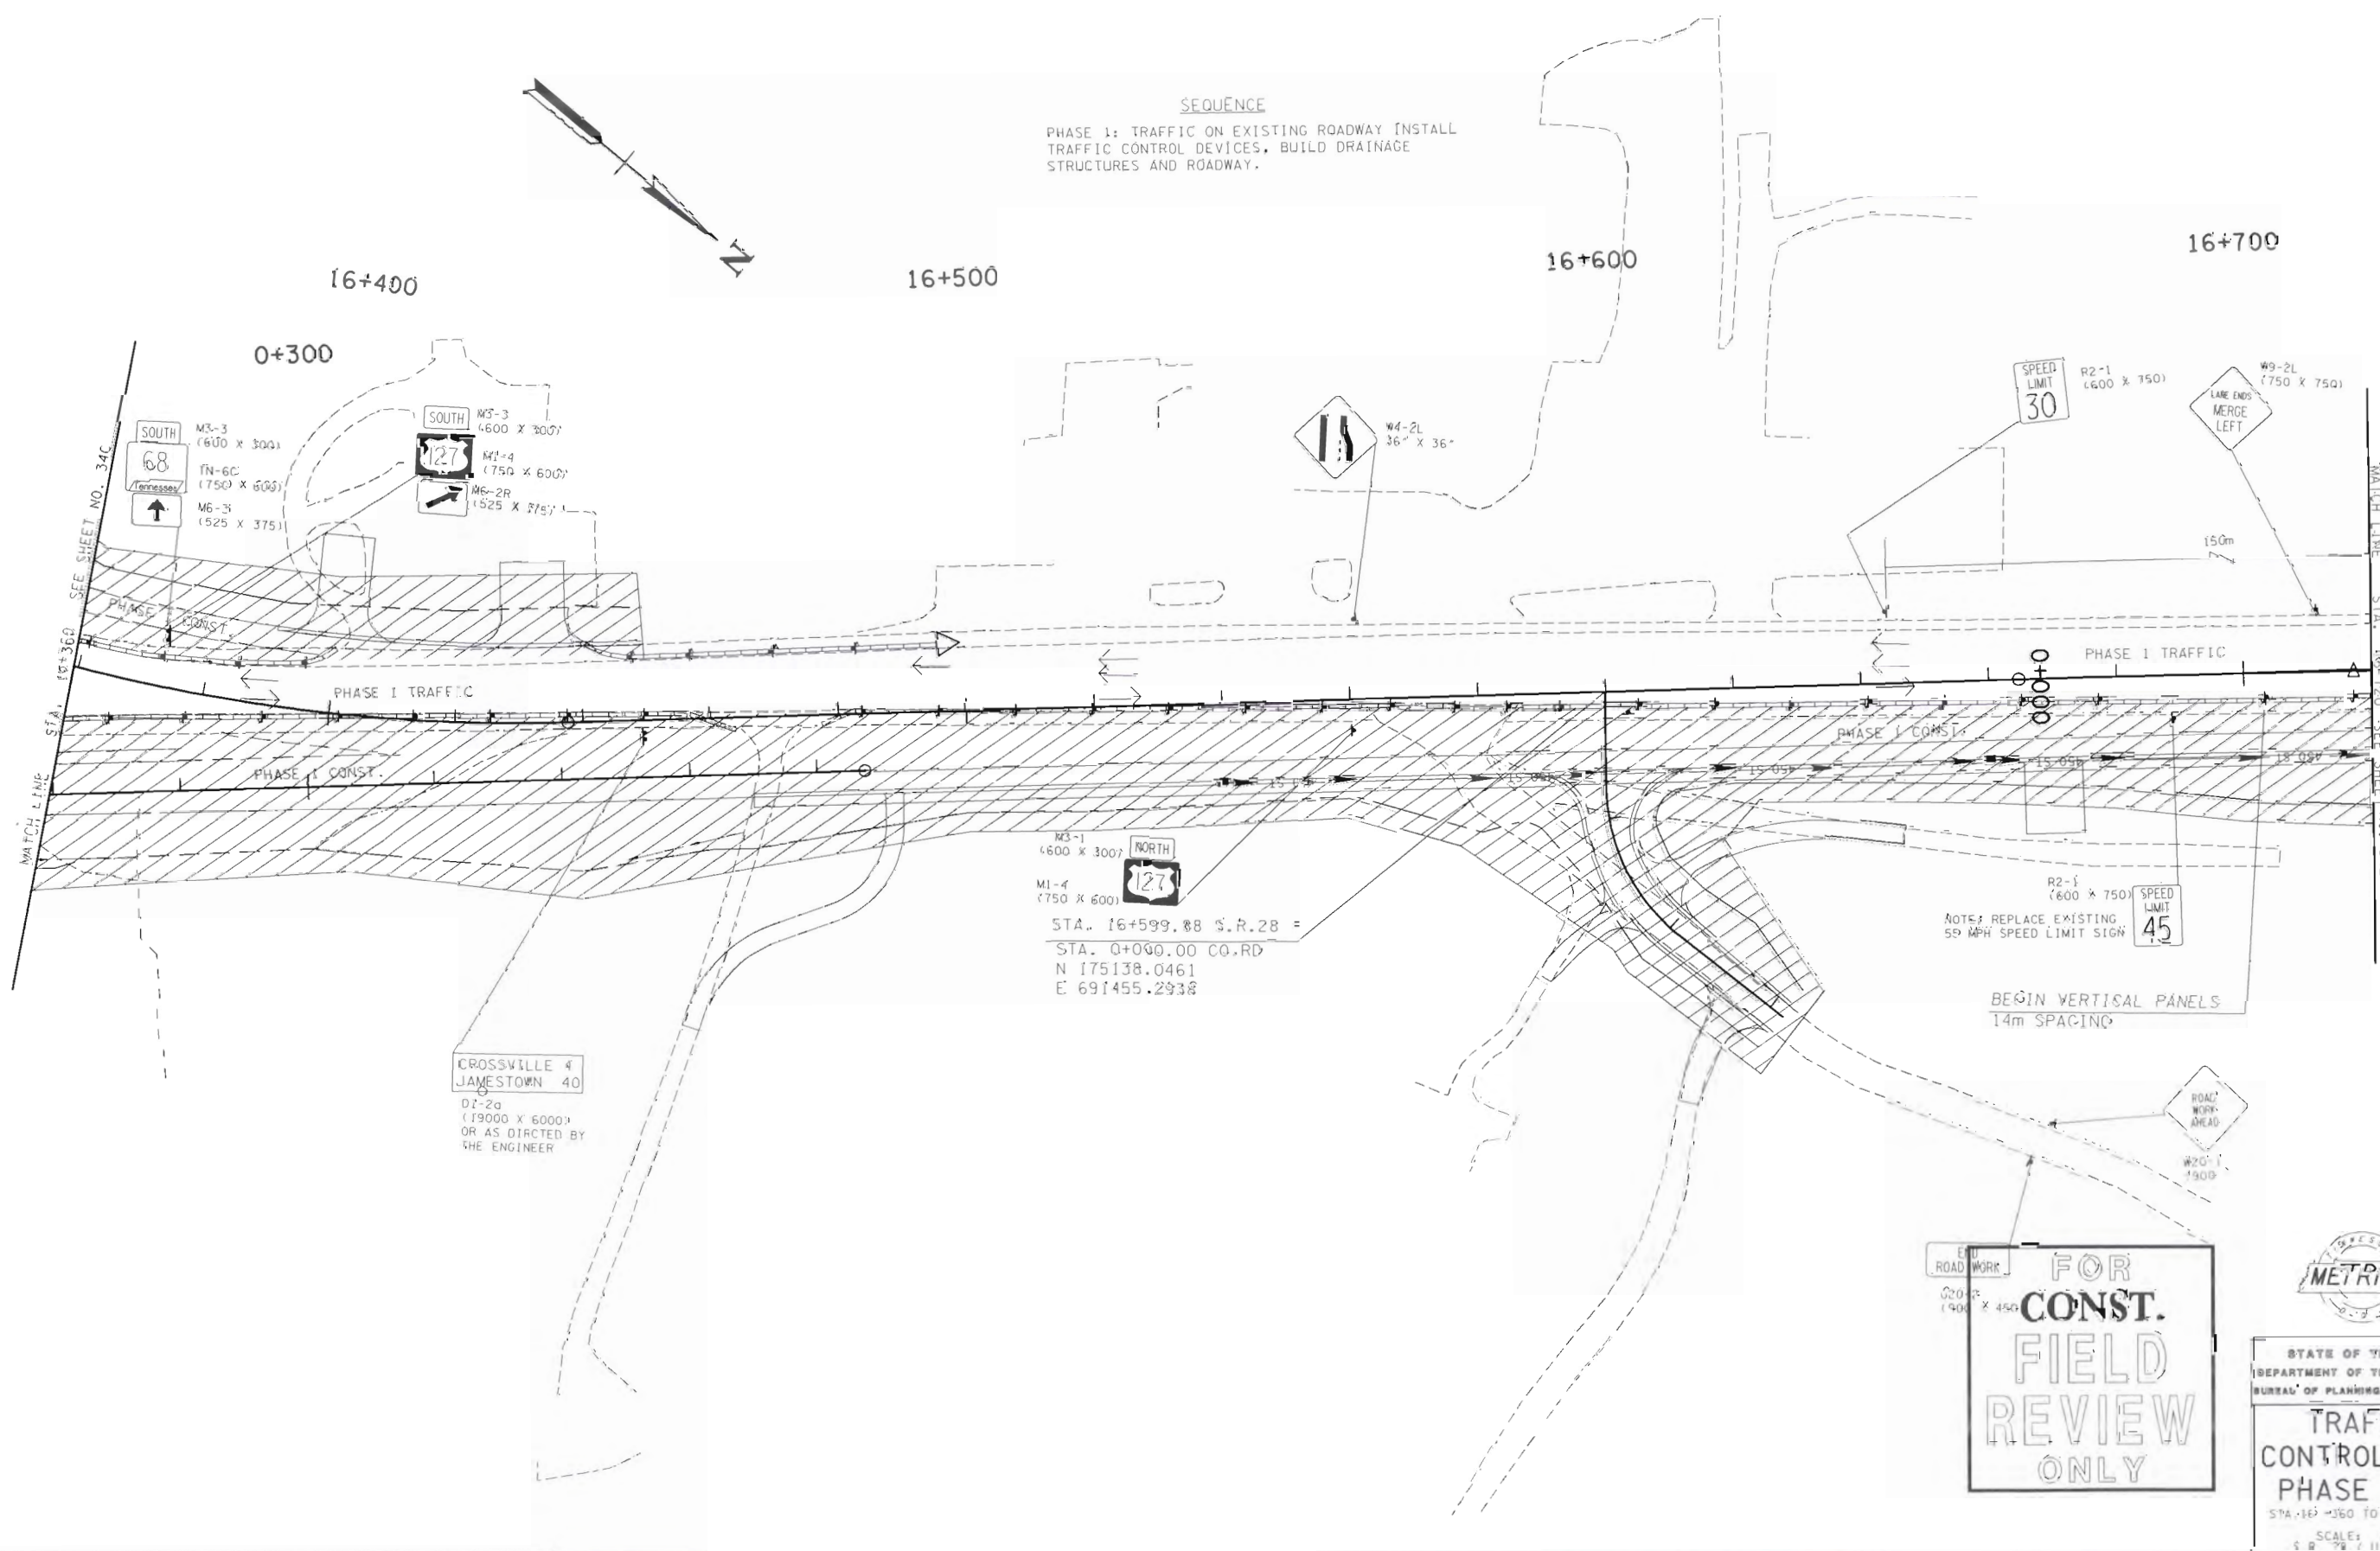

FOR
CONST.
FIELD
REVIEW
ONLY



STATE OF TENNESSEE
DEPARTMENT OF TRANSPORTATION
BUREAU OF PLANNING & DEVELOPMENT


TRAFFIC
CONTROL PLAN
PHASE 1

SCALE: 1:500



TYPE	YEAR	PROJECT NO.	SHEET NO.
CONST.	2009	18006-3210-04	34E

SEQUENCE
PHASE I: TRAFFIC ON EXISTING ROADWAY INSTALL
TRAFFIC CONTROL DEVICES. BUILD DRAINAGE
STRUCTURES AND ROADWAY.

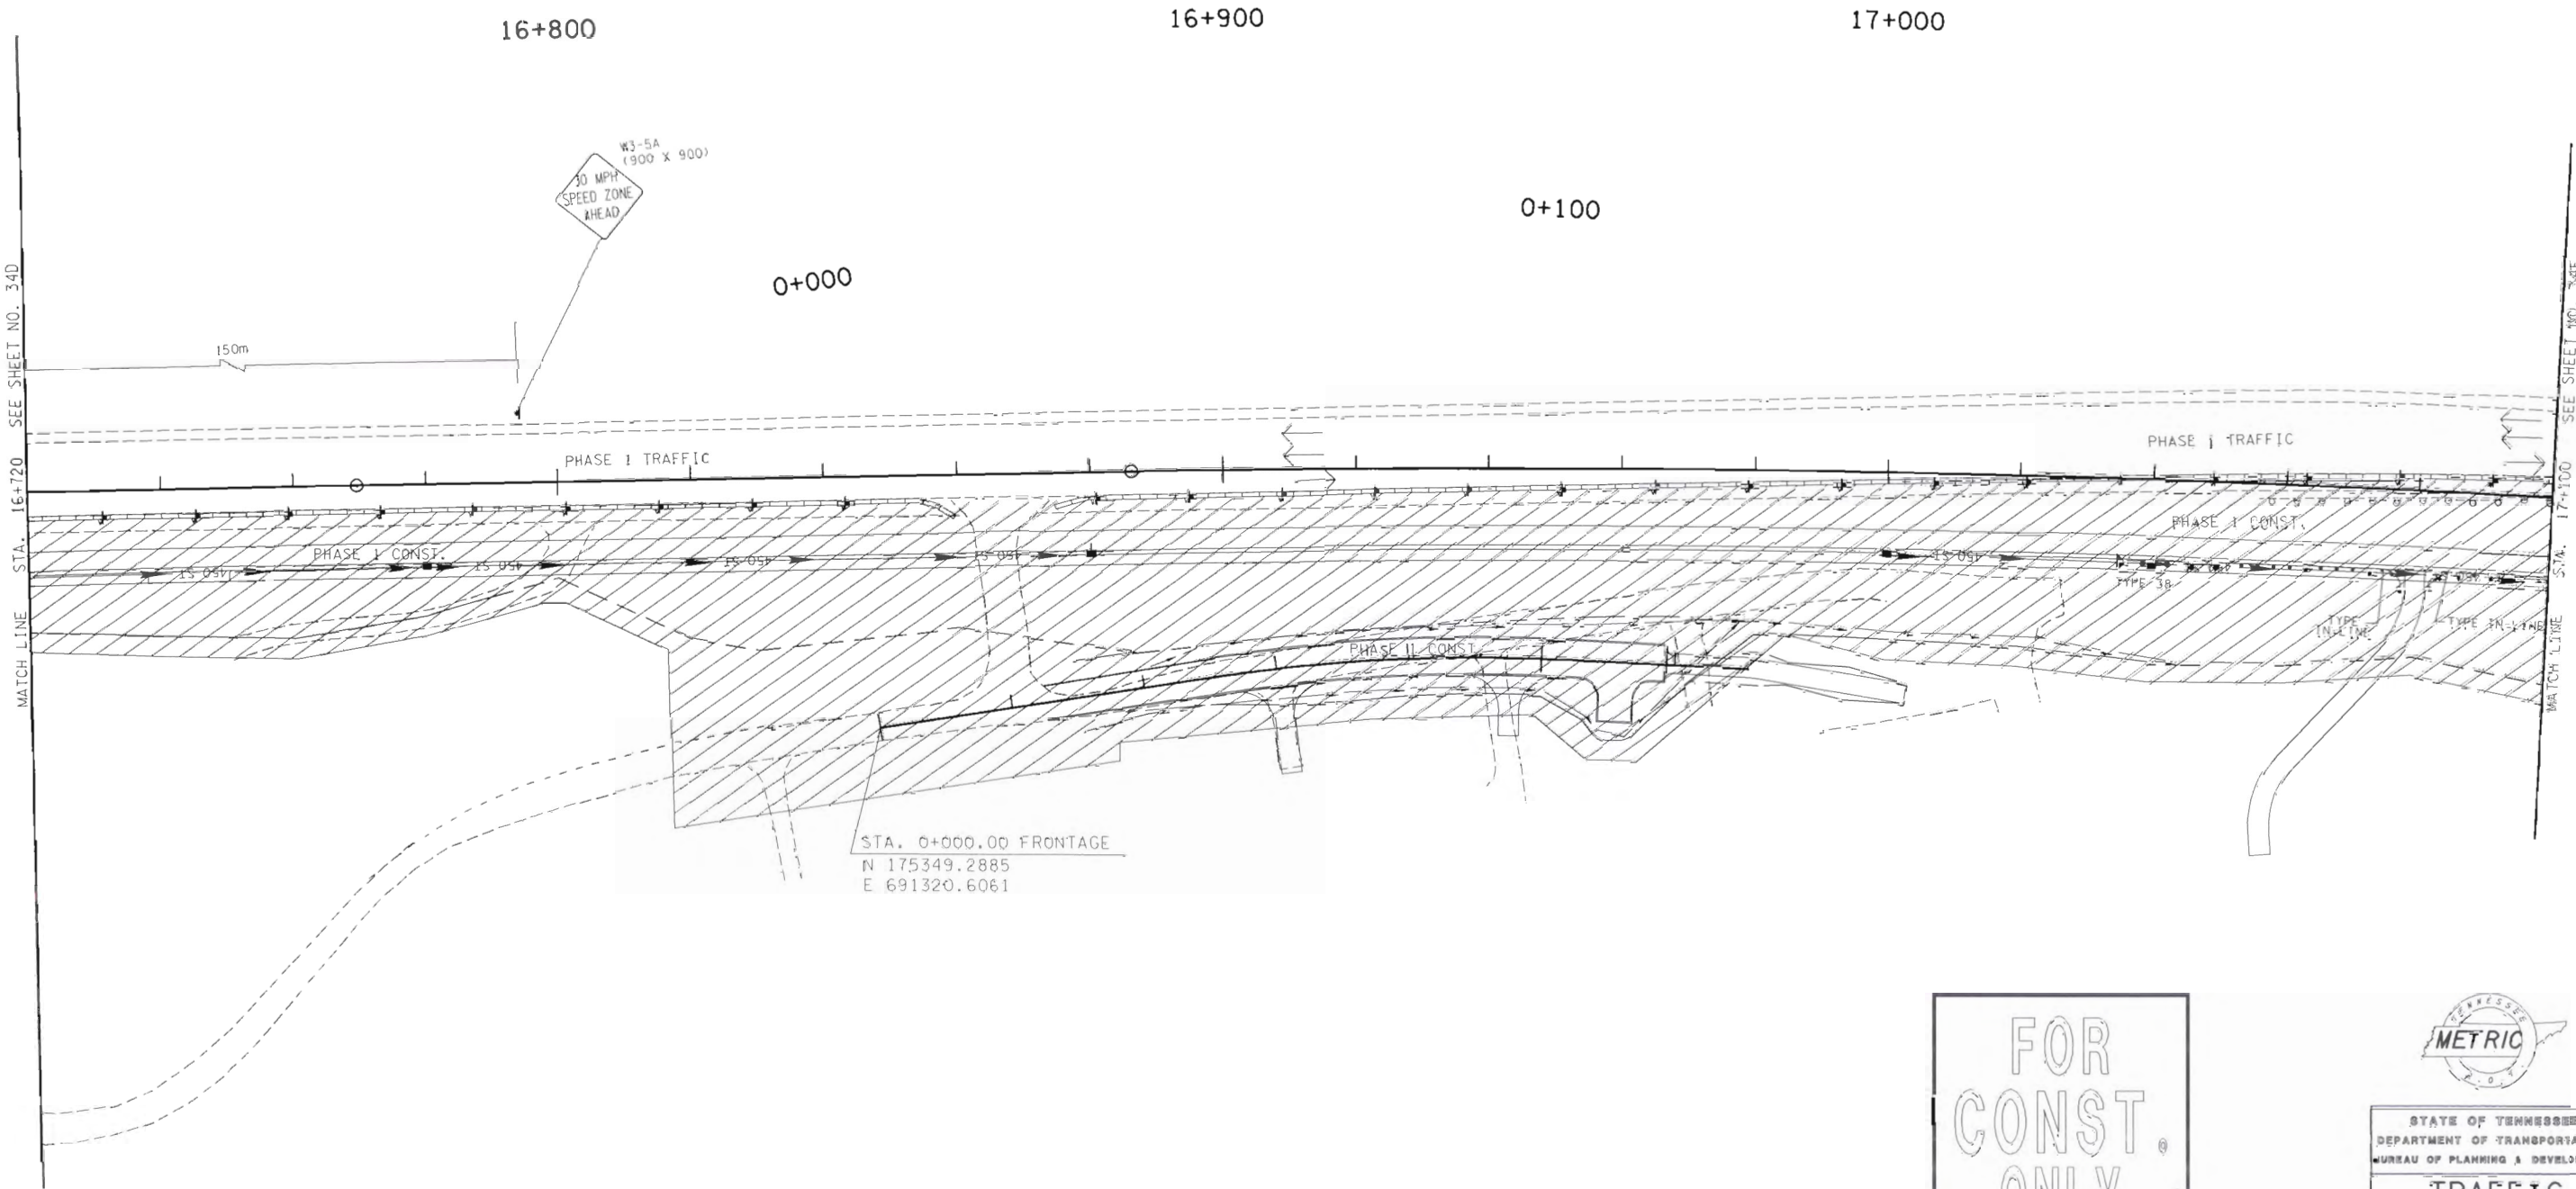

FOR
CONST.
ONLY




STATE OF TENNESSEE
DEPARTMENT OF TRANSPORTATION
BUREAU OF PLANNING & DEVELOPMENT
TRAFFIC
CONTROL PLAN
PHASE 1
STA. 16 +720 TO STA. 17 +100
SCALE: 1/2"=50'
S.R. 28 / U.S. 127



SEQUENCE

PHASE 1: TRAFFIC ON EXISTING ROADWAY INSTALL TRAFFIC CONTROL DEVICES, BUILD DRAINAGE STRUCTURES AND ROADWAY.

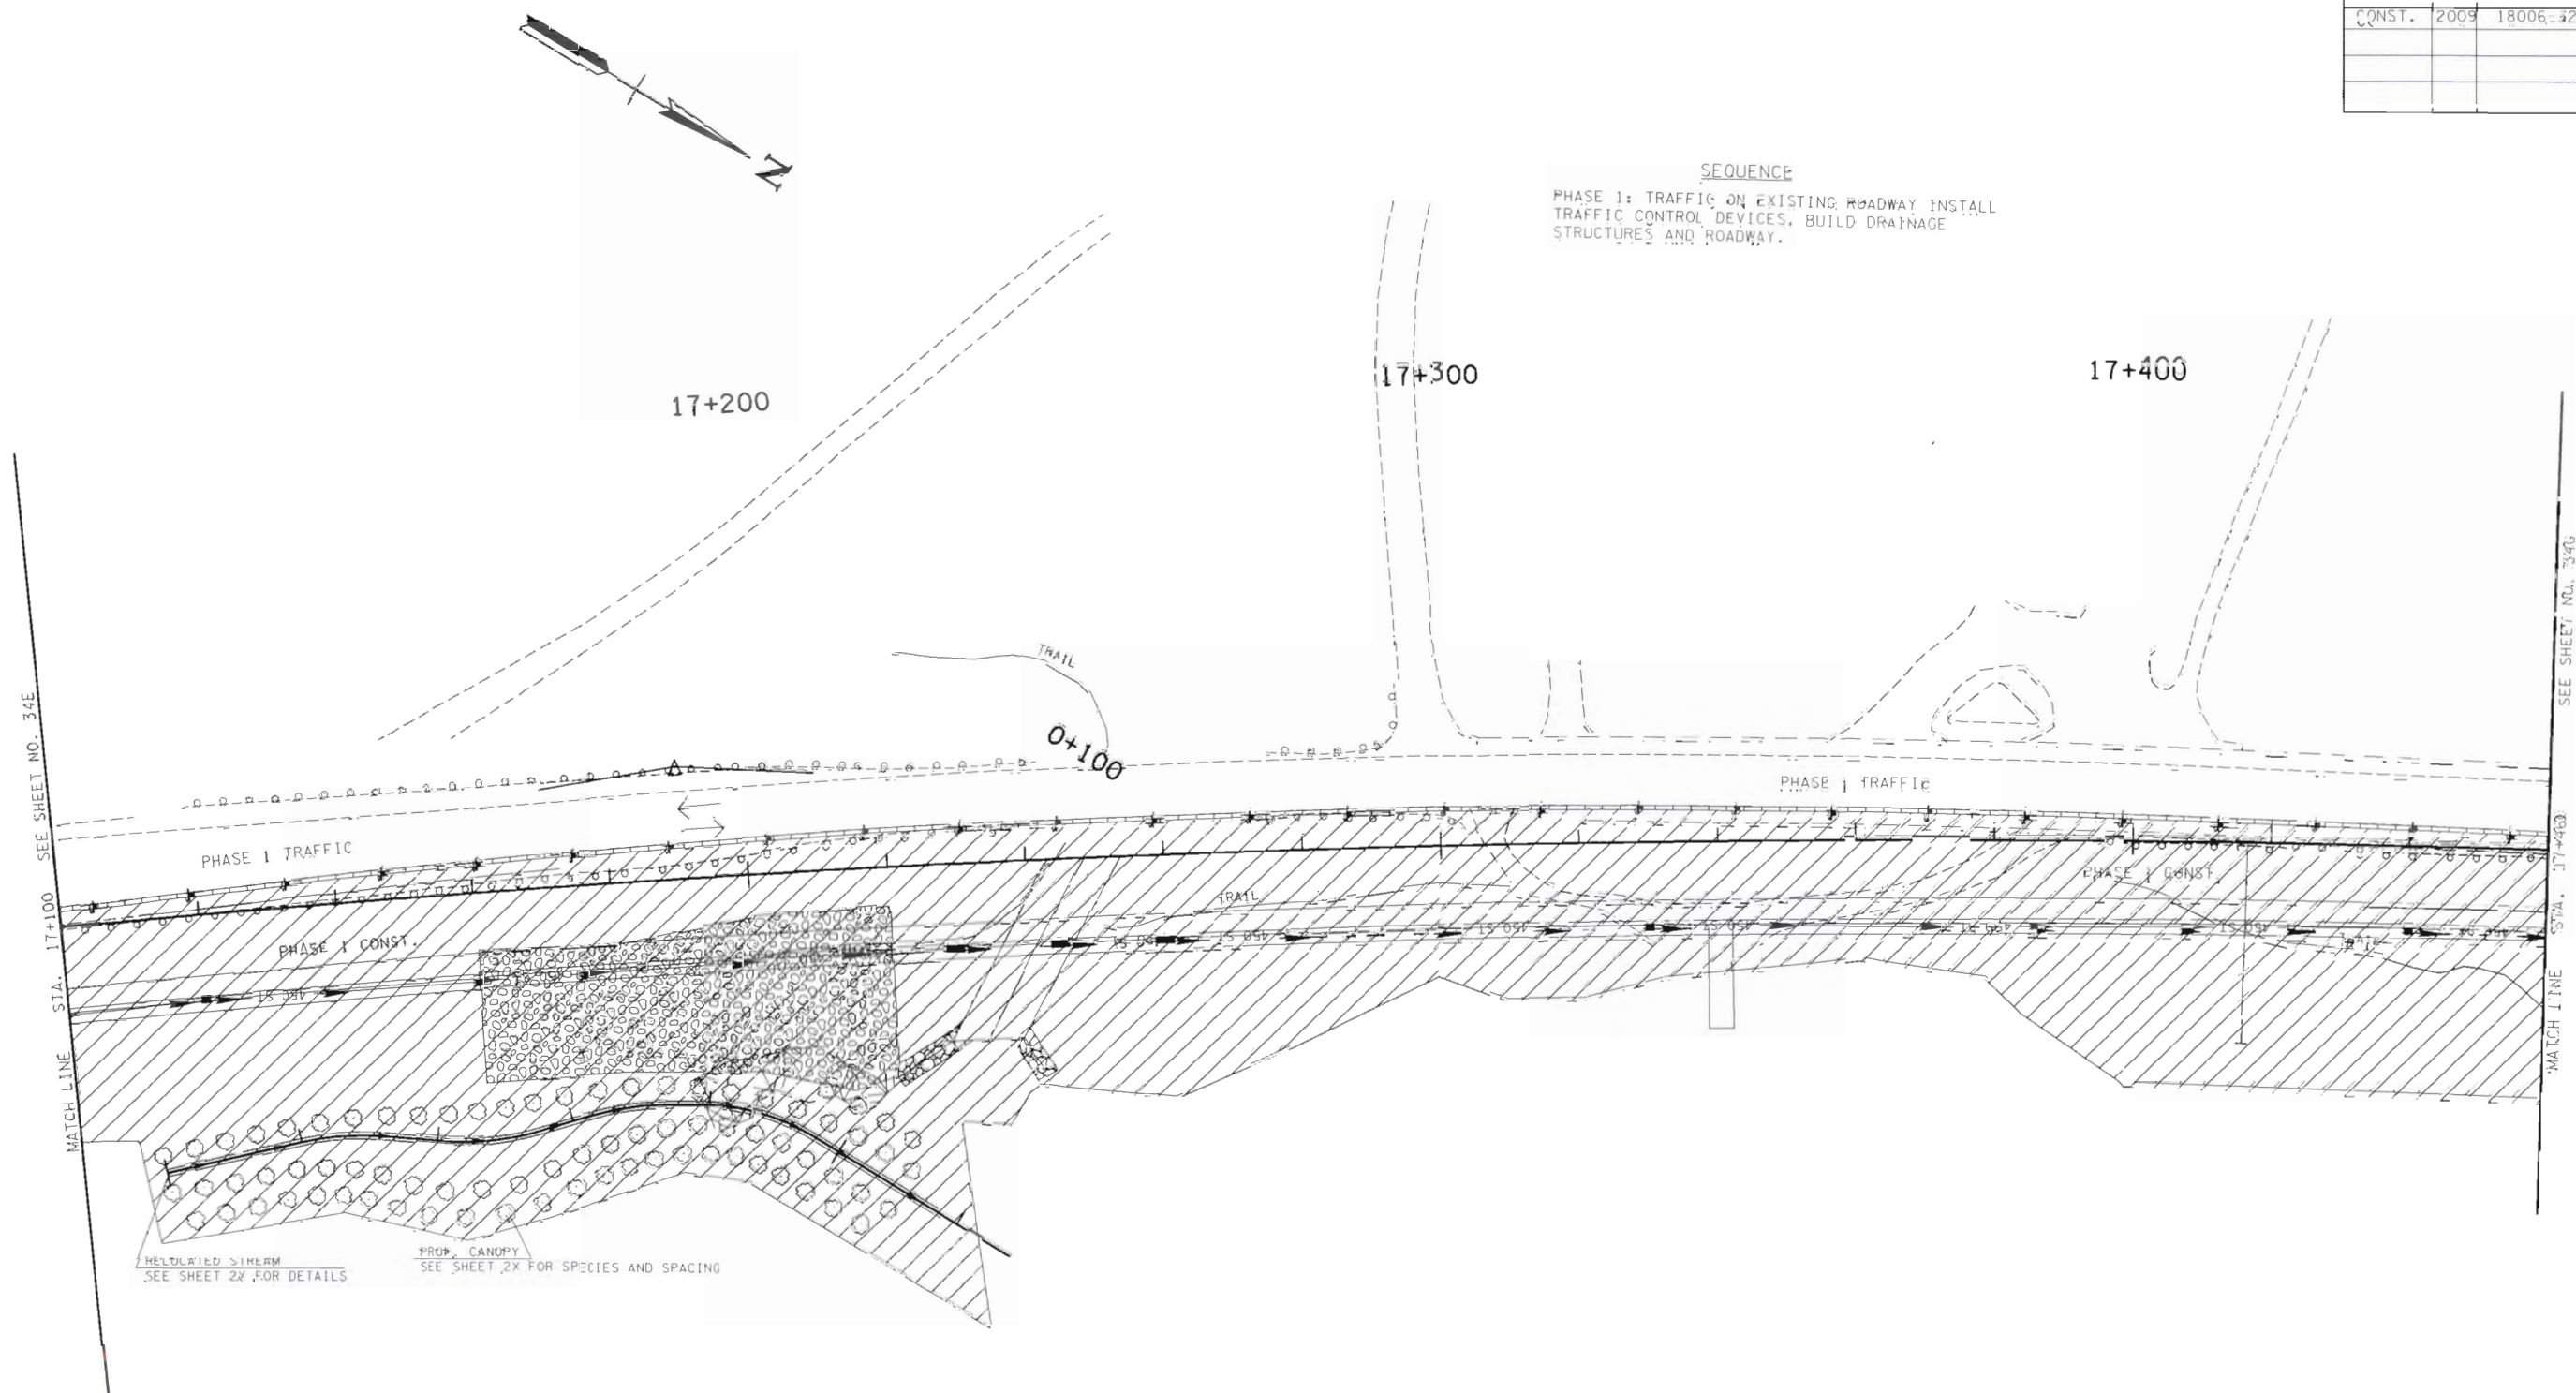

FOR
CONST.
FIELD
REVIEW
ONLY



STATE OF TENNESSEE
DEPARTMENT OF TRANSPORTATION
BUREAU OF PLANNING & DEVELOPMENT

TRAFFIC
CONTROL PLAN
PHASE - 1 -

STA. 17 + 00 TO STA. 17 + 460
SCALE: 1/4" = 1' 00"
SHEET 28 OF 115

TYPE	YEAR	PROJECT NO.	SHEET NO.
CONST.	2009	18000-3210-04	340

SEQUENCE

PHASE 1: TRAFFIC ON EXISTING ROADWAY INSTALL TRAFFIC CONTROL DEVICES, BUILD DRAINAGE STRUCTURES AND ROADWAY.

 $17+500$ $17+600$ $17+700$

17+800

MATCH LINE STA. 17+450 SEE SHEET NO. 34F

PHASE I TRAFFIC

PHASE I TRAFFIC

~~PHASE 1 CONST.~~

~~PHASE 1 CONST~~

WATER LINE
S.M. 17+84.0 SEE SHEET NO. 349

FOR
CONST.
FIELD
REVIEW
ONLY




STATE OF TENNESSEE
DEPARTMENT OF TRANSPORTATION
BUREAU OF PLANNING & DEVELOPMENT

TRAFFIC
CONTROL PLAN
PHASE 1

SCALE: 1:500
S.R. 28 / U.S. 127


TYPE	YEAR	PROJECT NO:	SHEET NO:
CONST..	2009	18006-3210-04	3A

PHASE 1: TRAFFIC ON EXISTING ROADWAY INSTALL TRAFFIC CONTROL DEVICES, BUILD DRAINAGE STRUCTURES AND ROADWAY.

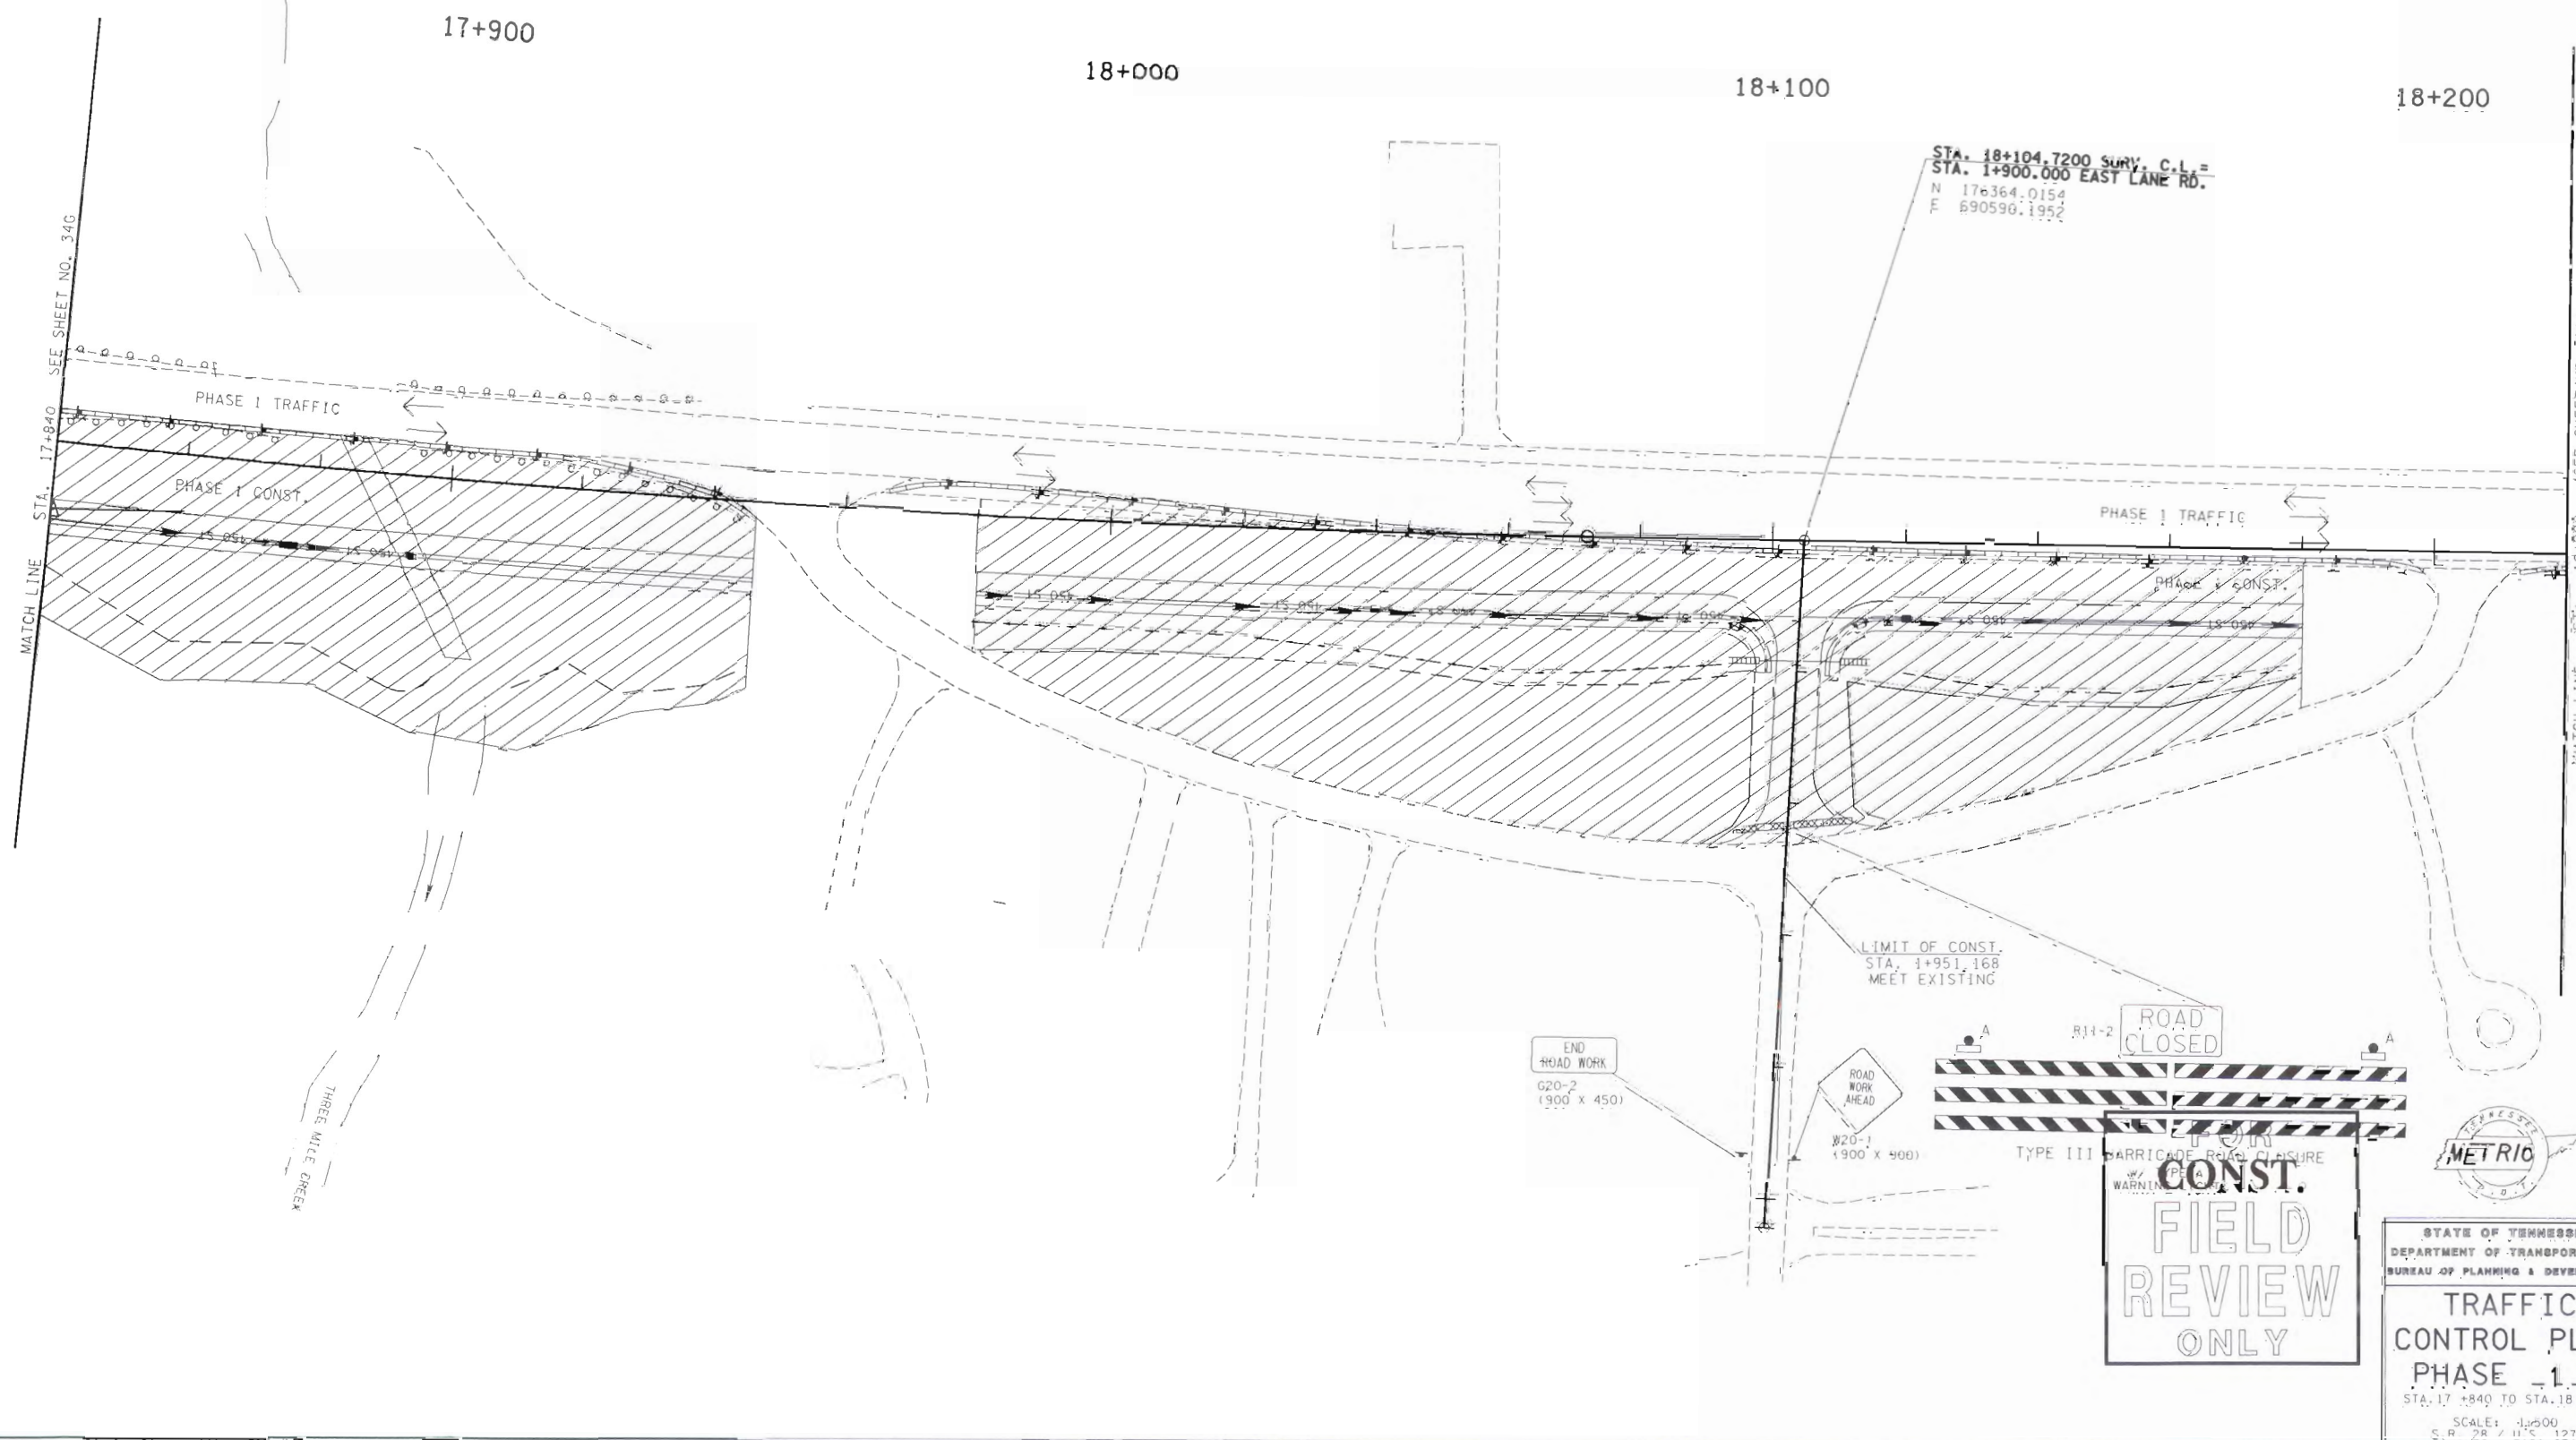

TYPE	YEAR	PROJECT NO.	SHEET NO.
CONST.	2009	18006-3210-04	34J

24-FEB-2010 16:04
\\J02WF01\hot.tenn\025hored\Design County Folders\Cumberland\SR28sawmillroad\cumb28\FinalDesign\2005\Construction plans\JB\Const\Print\plansheets\02BL34J.SHT

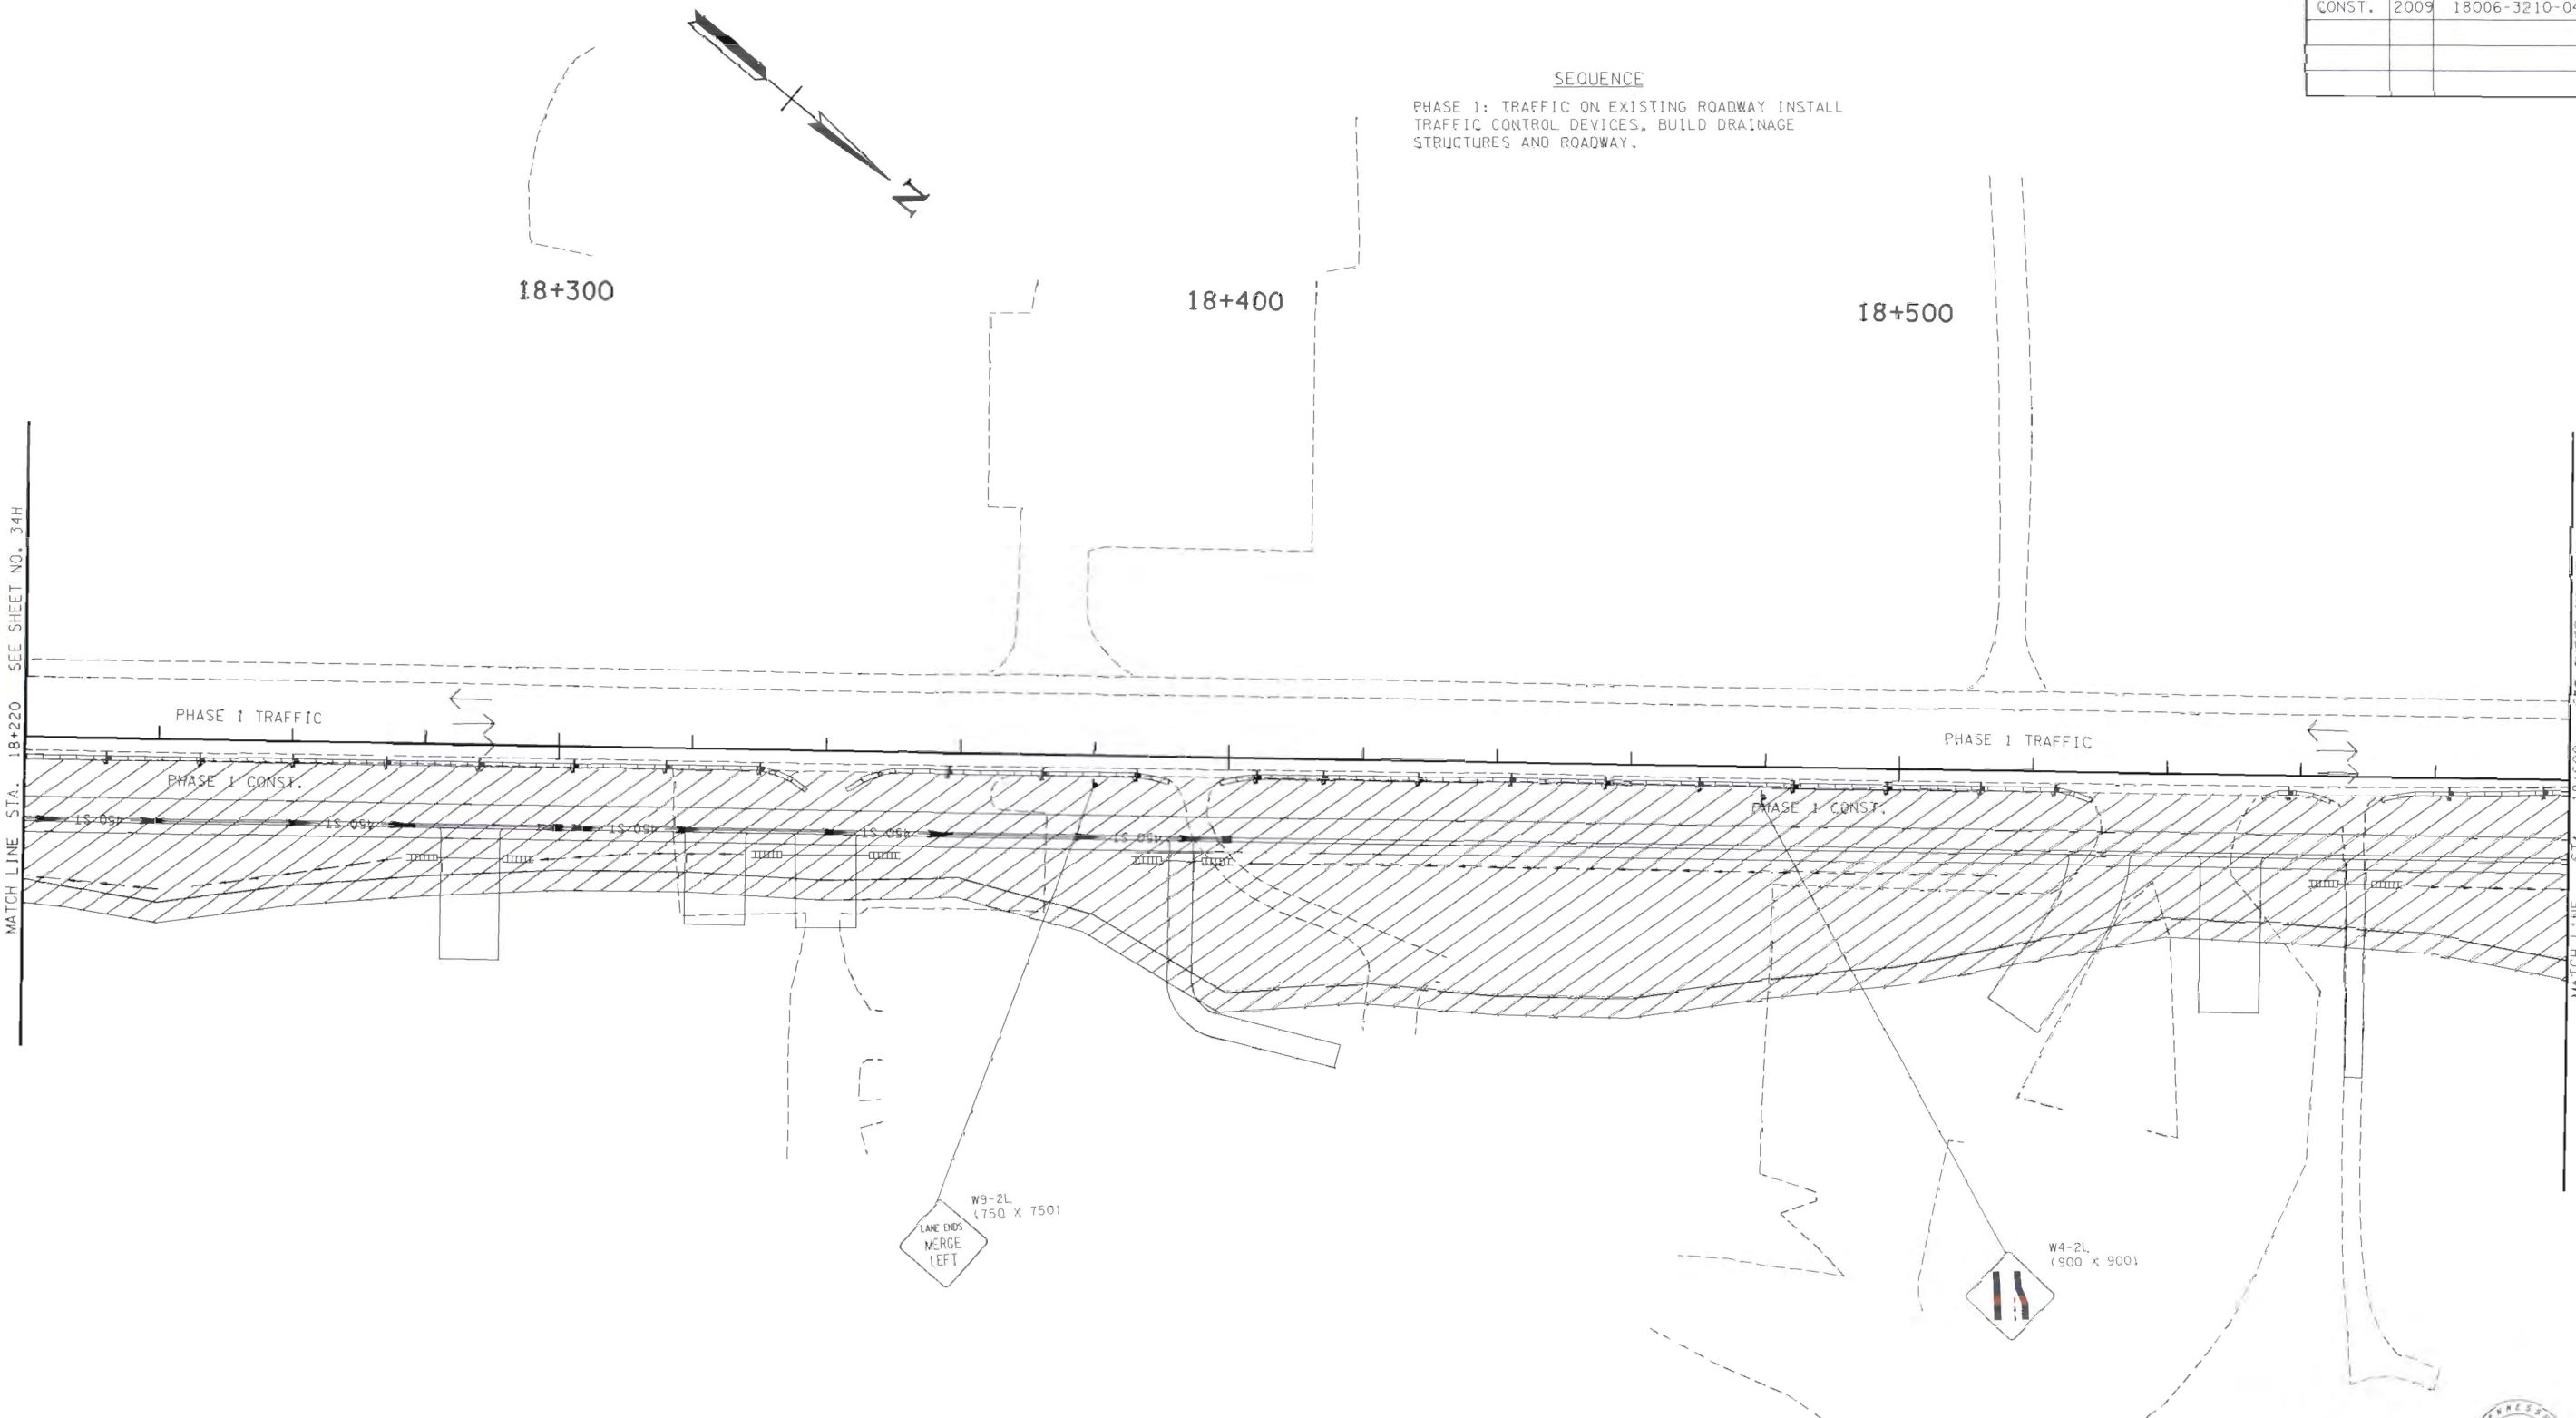

SEQUENCE
PHASE 1: TRAFFIC ON EXISTING ROADWAY INSTALL TRAFFIC CONTROL DEVICES. BUILD DRAINAGE STRUCTURES AND ROADWAY.

W9-2L
(750' X 750')
LANE ENDS
MERGE
LEFT

W4-2L
(900' X 900')


FOR
CONST.
FIELD
REVIEW
ONLY



STATE OF TENNESSEE
DEPARTMENT OF TRANSPORTATION
BUREAU OF PLANNING & DEVELOPMENT
TRAFFIC
CONTROL PLAN
PHASE 1
STA. 18+220 TO STA. 18+600
SCALE: 1:500
S.R. 28 / U.S. 127

TYPE	YEAR	PROJECT NO.	SHEET NO.
CONST.	2009	18006-3210-04	34K

SEQUENCE:
 PHASE 1: TRAFFIC ON EXISTING ROADWAY INSTALL TRAFFIC CONTROL DEVICES, BUILD DRAINAGE STRUCTURES AND ROADWAY.

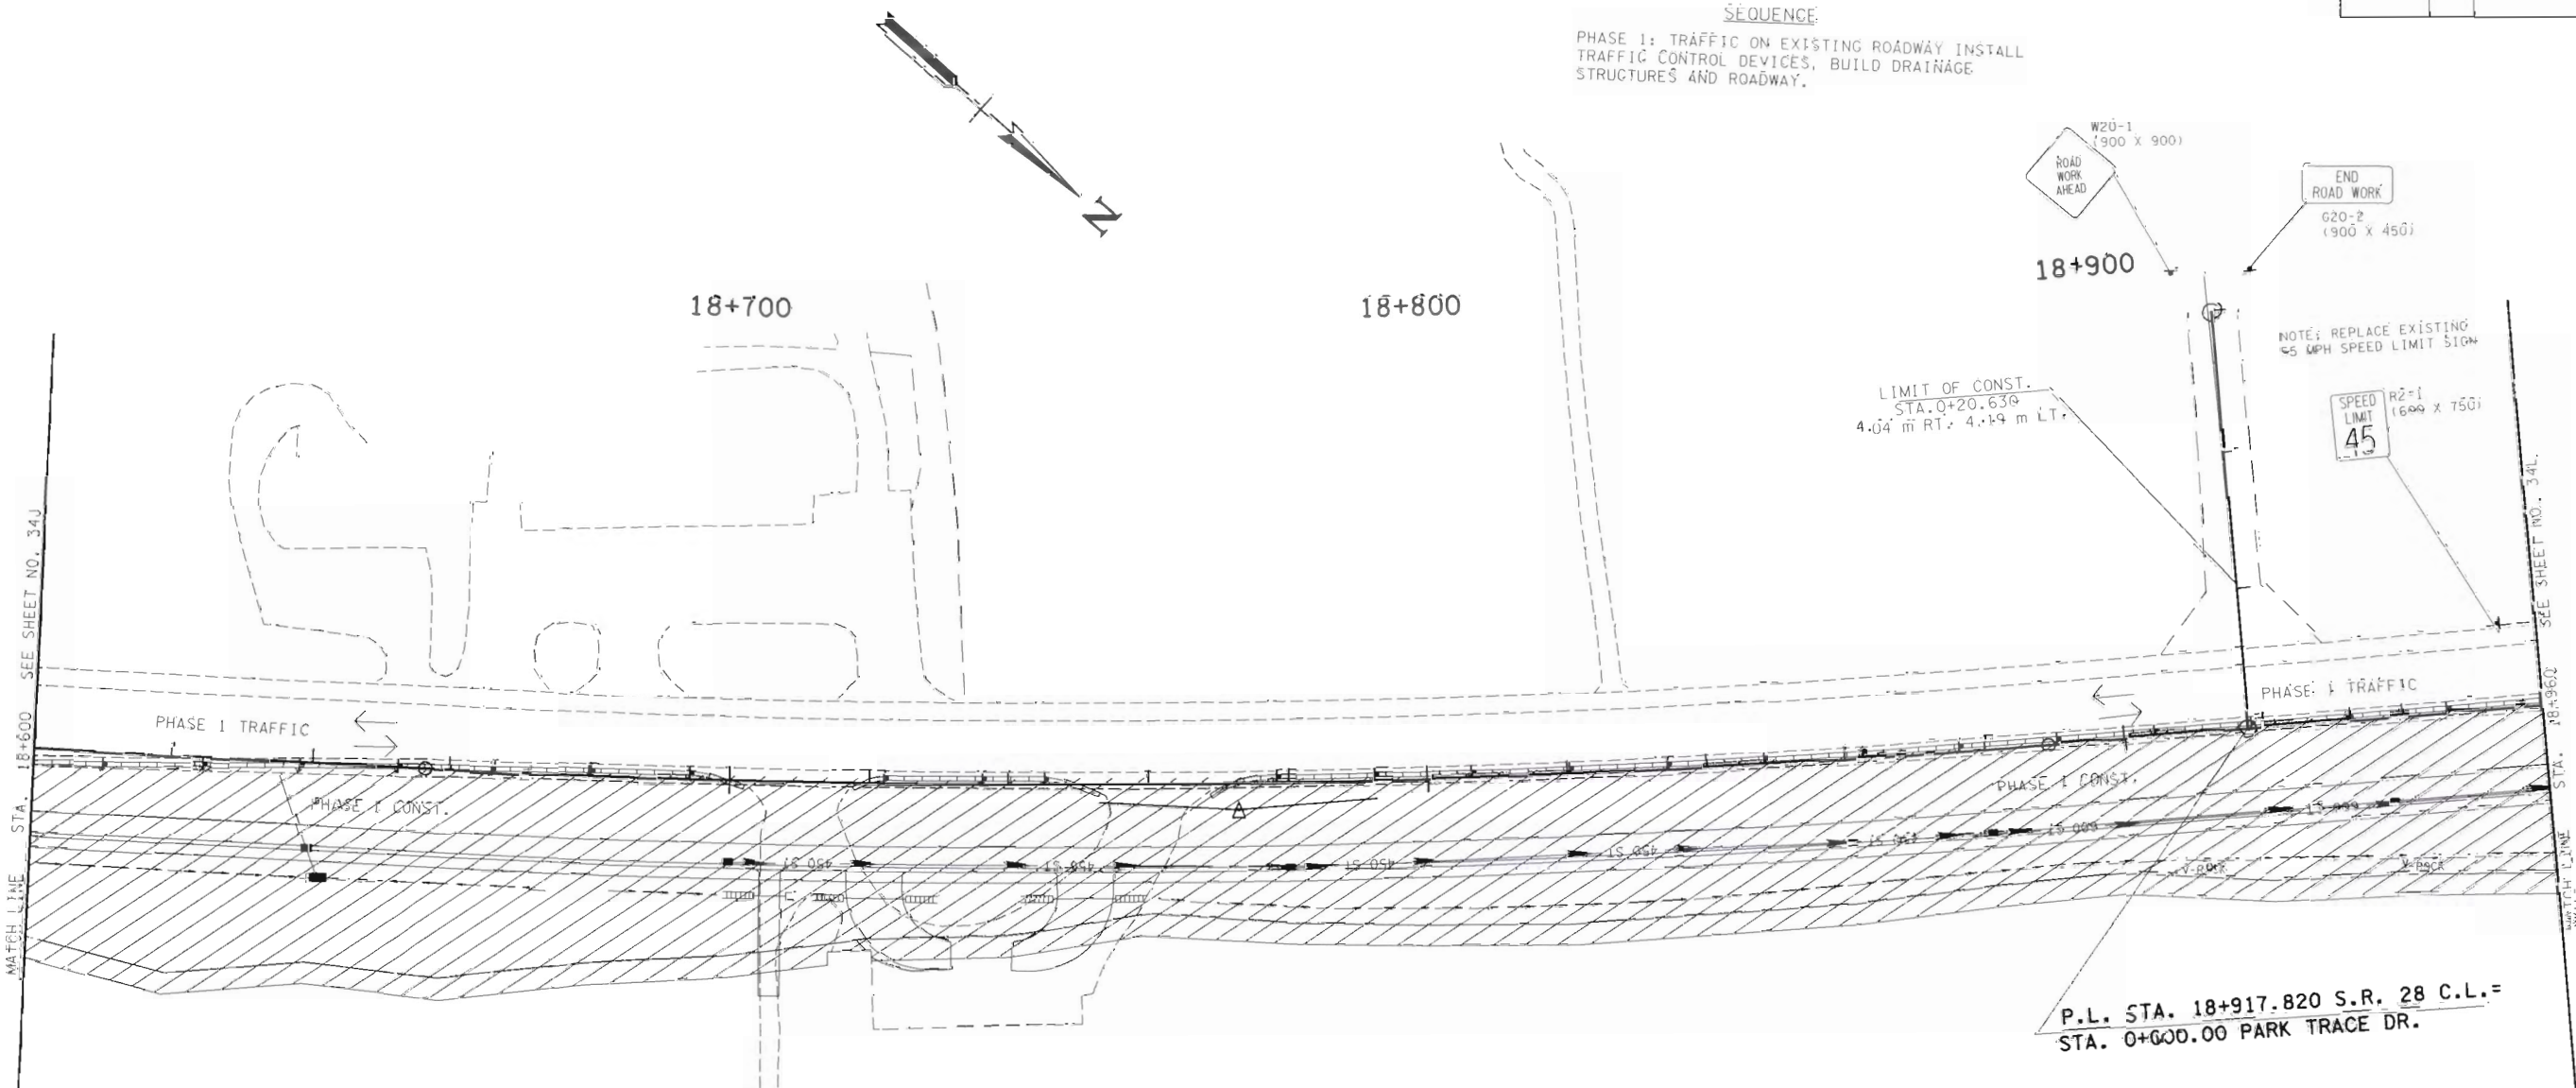


FOR
 CONST.
 FIELD
 REVIEW
 ONLY

STATE OF TENNESSEE
 DEPARTMENT OF TRANSPORTATION
 BUREAU OF PLANNING & DEVELOPMENT

TRAFFIC
 CONTROL PLAN
 PHASE 1
 STA. 18+600 TO STA. 18+960
 SCALE: 1:500
 S.R. 28 / U.S. 127



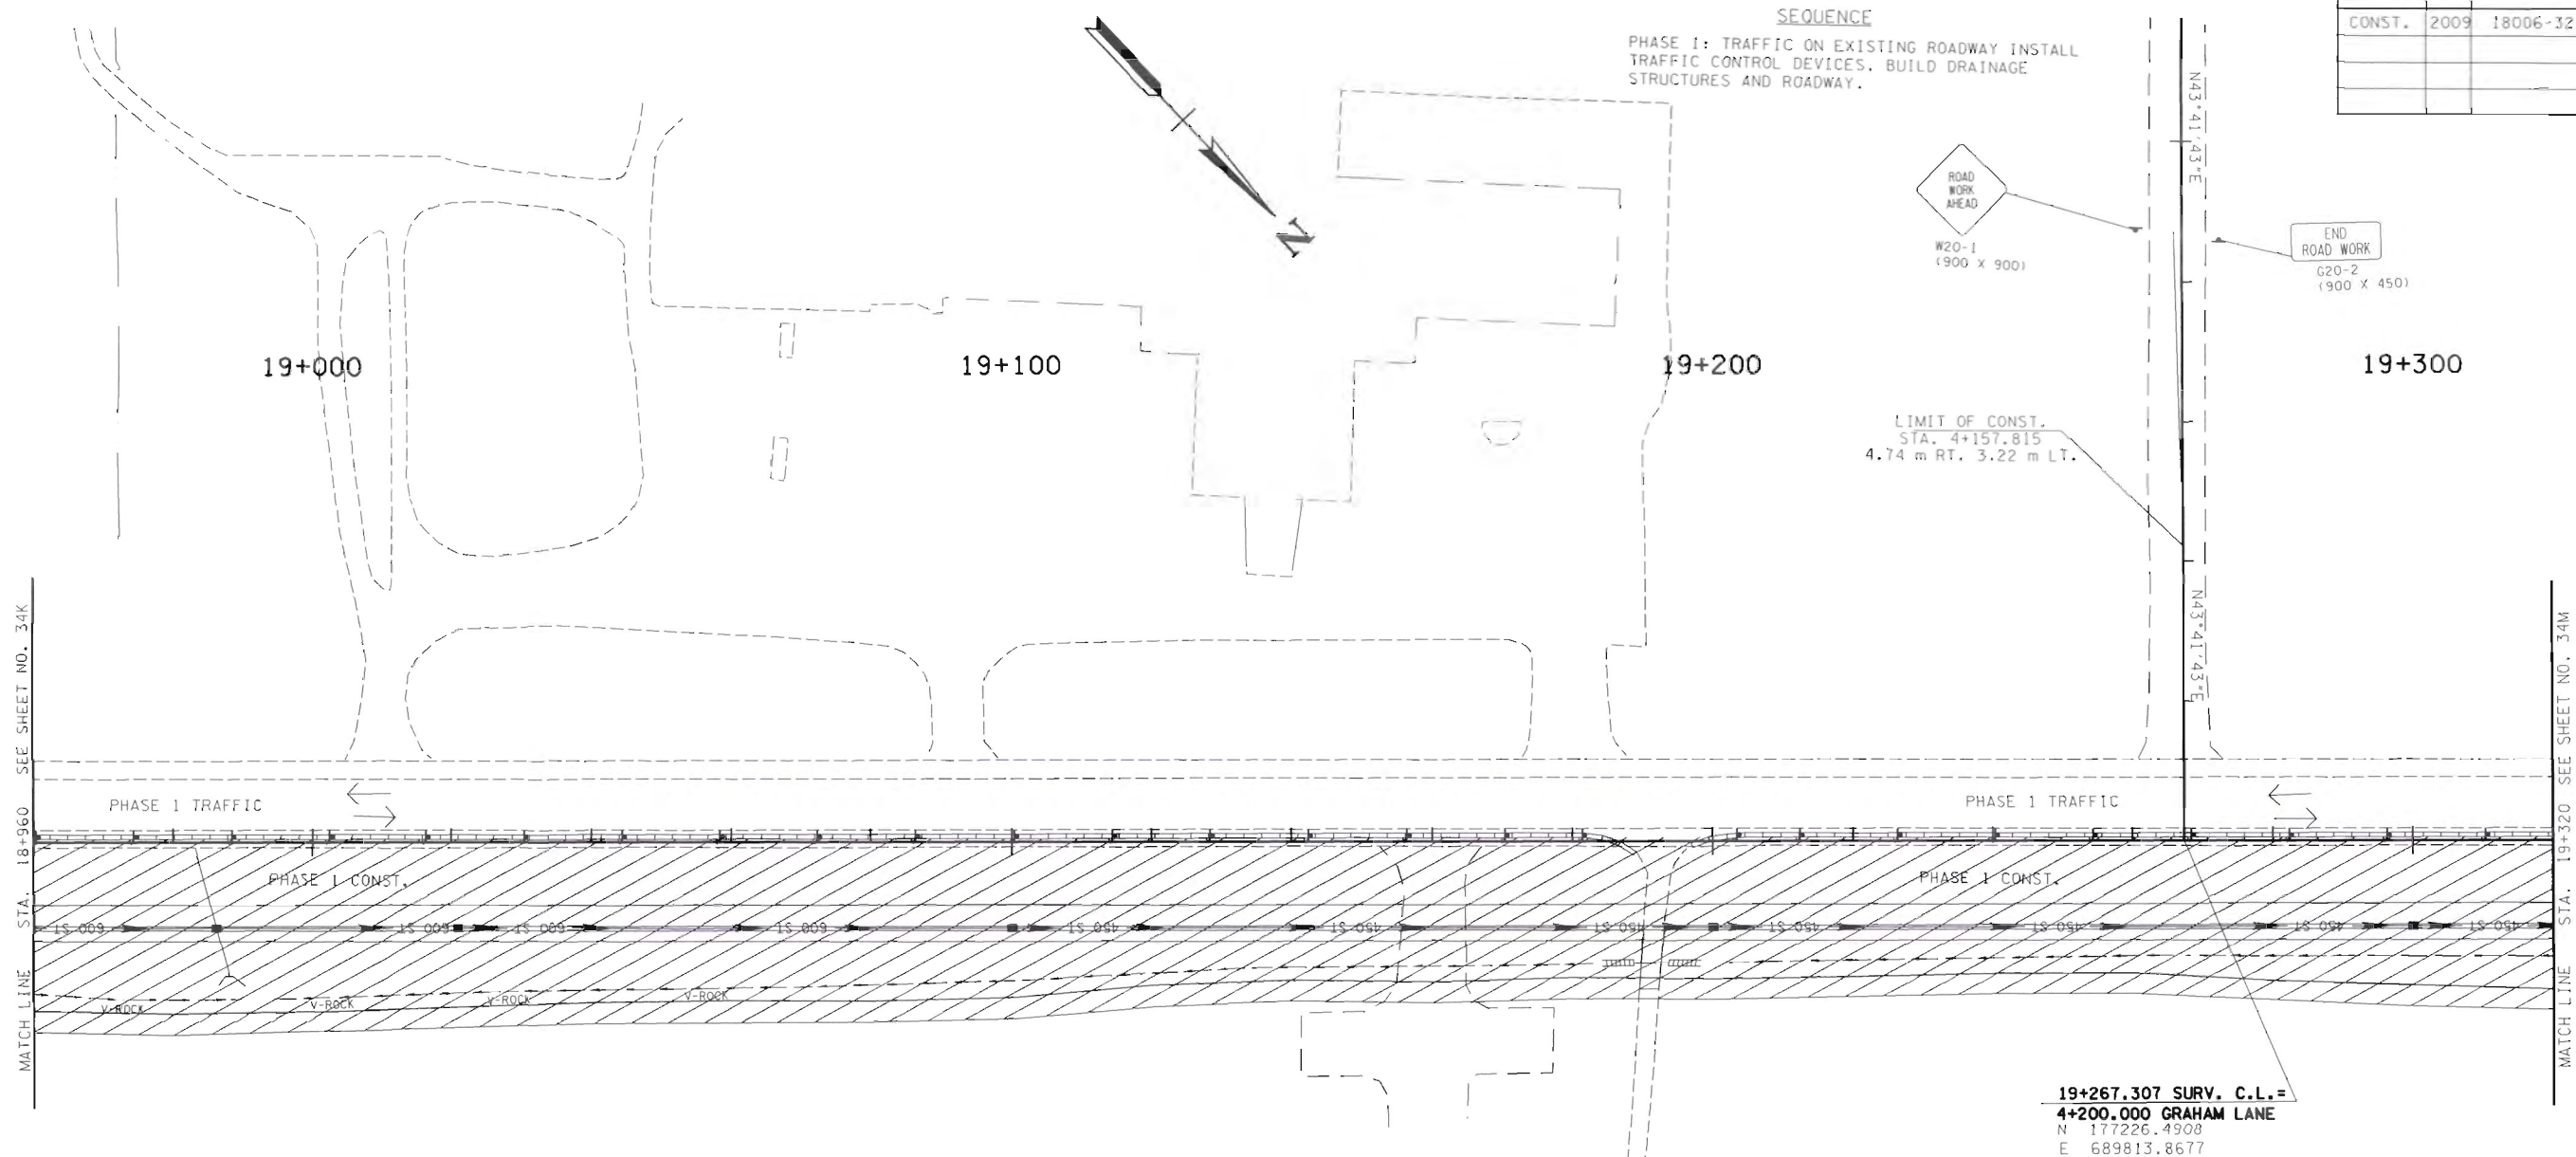

TYPE	YEAR	PROJECT NO.	SHEET NO.
CONST.	2009	18006-3210-04	34L


FOR
CONST.
FIELD
REVIEW
ONLY



STATE OF TENNESSEE
DEPARTMENT OF TRANSPORTATION
BUREAU OF PLANNING & DEVELOPMENT
**TRAFFIC
CONTROL PLAN
PHASE 1**
STA. 18 +960 TO STA. 19 +320
SCALE: 1:500
S.R. 28 / U.S. 127

TYPE	YEAR	PROJECT NO.	SHEET NO.
CONST.	2009	18006-3210-04	34M

SEQUENCE
PHASE 1: TRAFFIC ON EXISTING ROADWAY INSTALL TRAFFIC CONTROL DEVICES, BUILD DRAINAGE STRUCTURES AND ROADWAY.

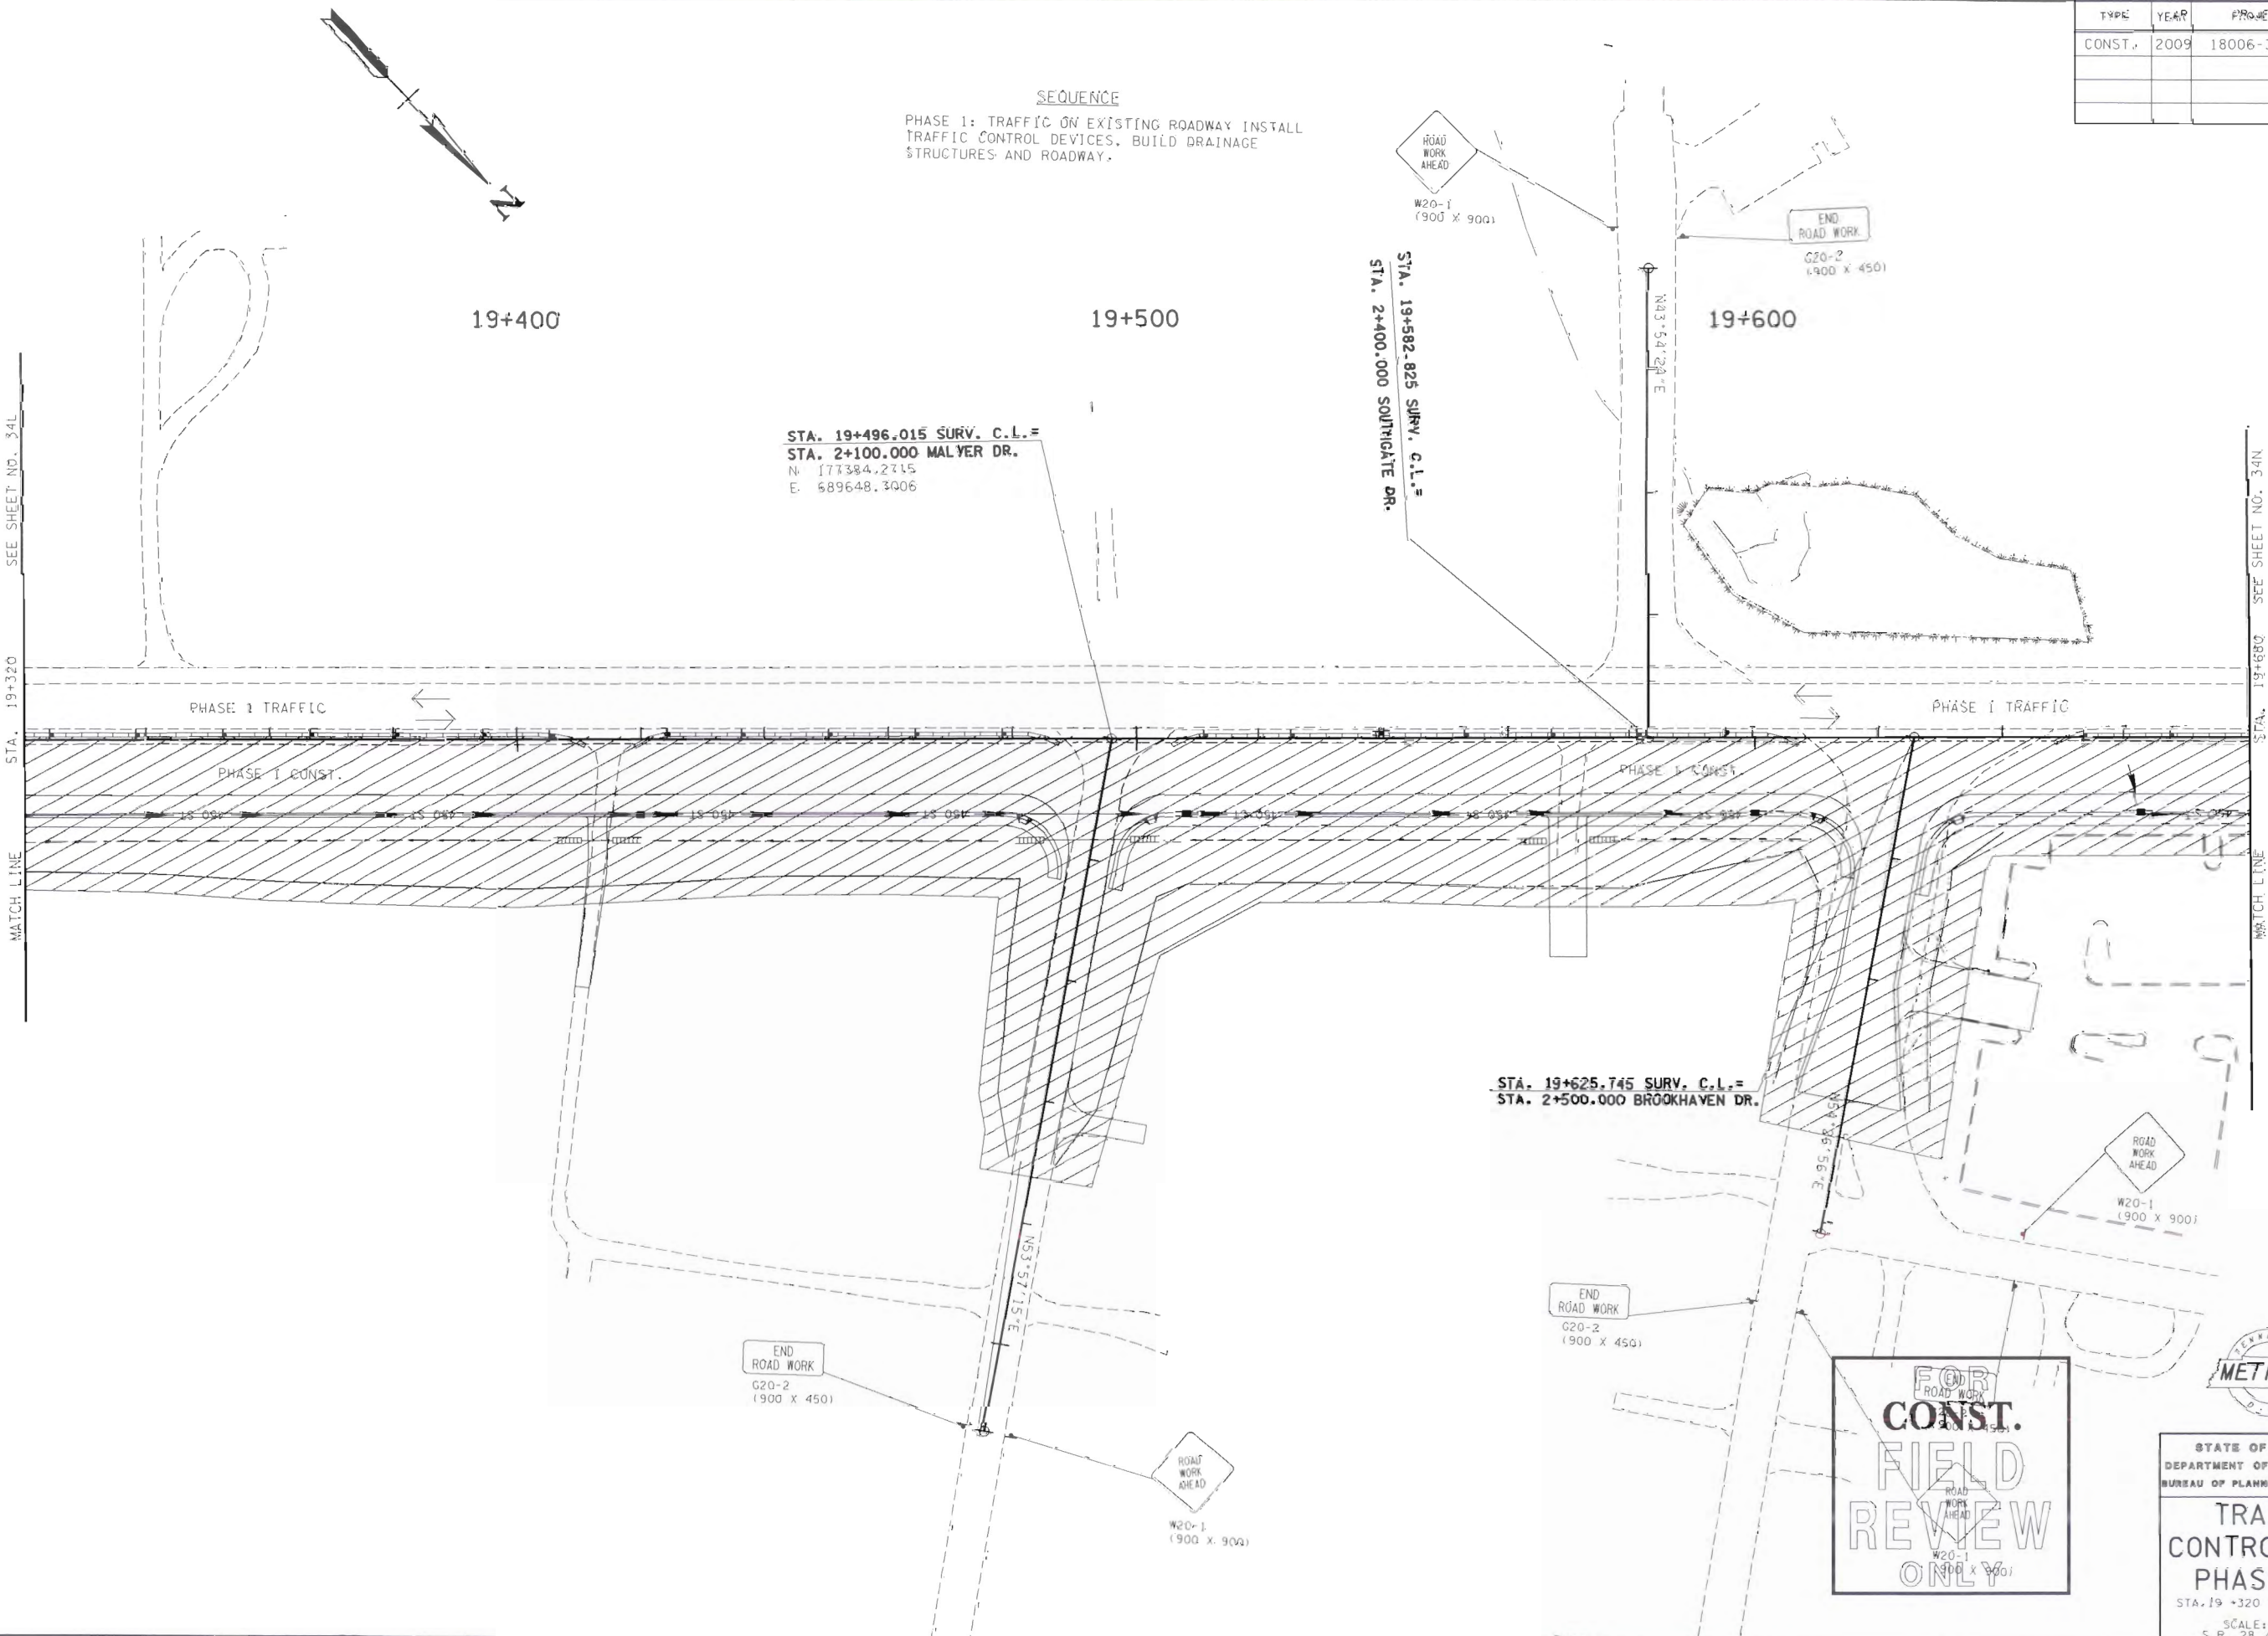


FOR
ROAD WORK
CONST.
FIELD
REVIEW
ONLY



STATE OF TENNESSEE
DEPARTMENT OF TRANSPORTATION
BUREAU OF PLANNING & DEVELOPMENT
**TRAFFIC CONTROL PLAN
PHASE 1**
STA. 19+320 TO STA. 19+680
SCALE: 1:500
S.R. 28 / U.S. 127



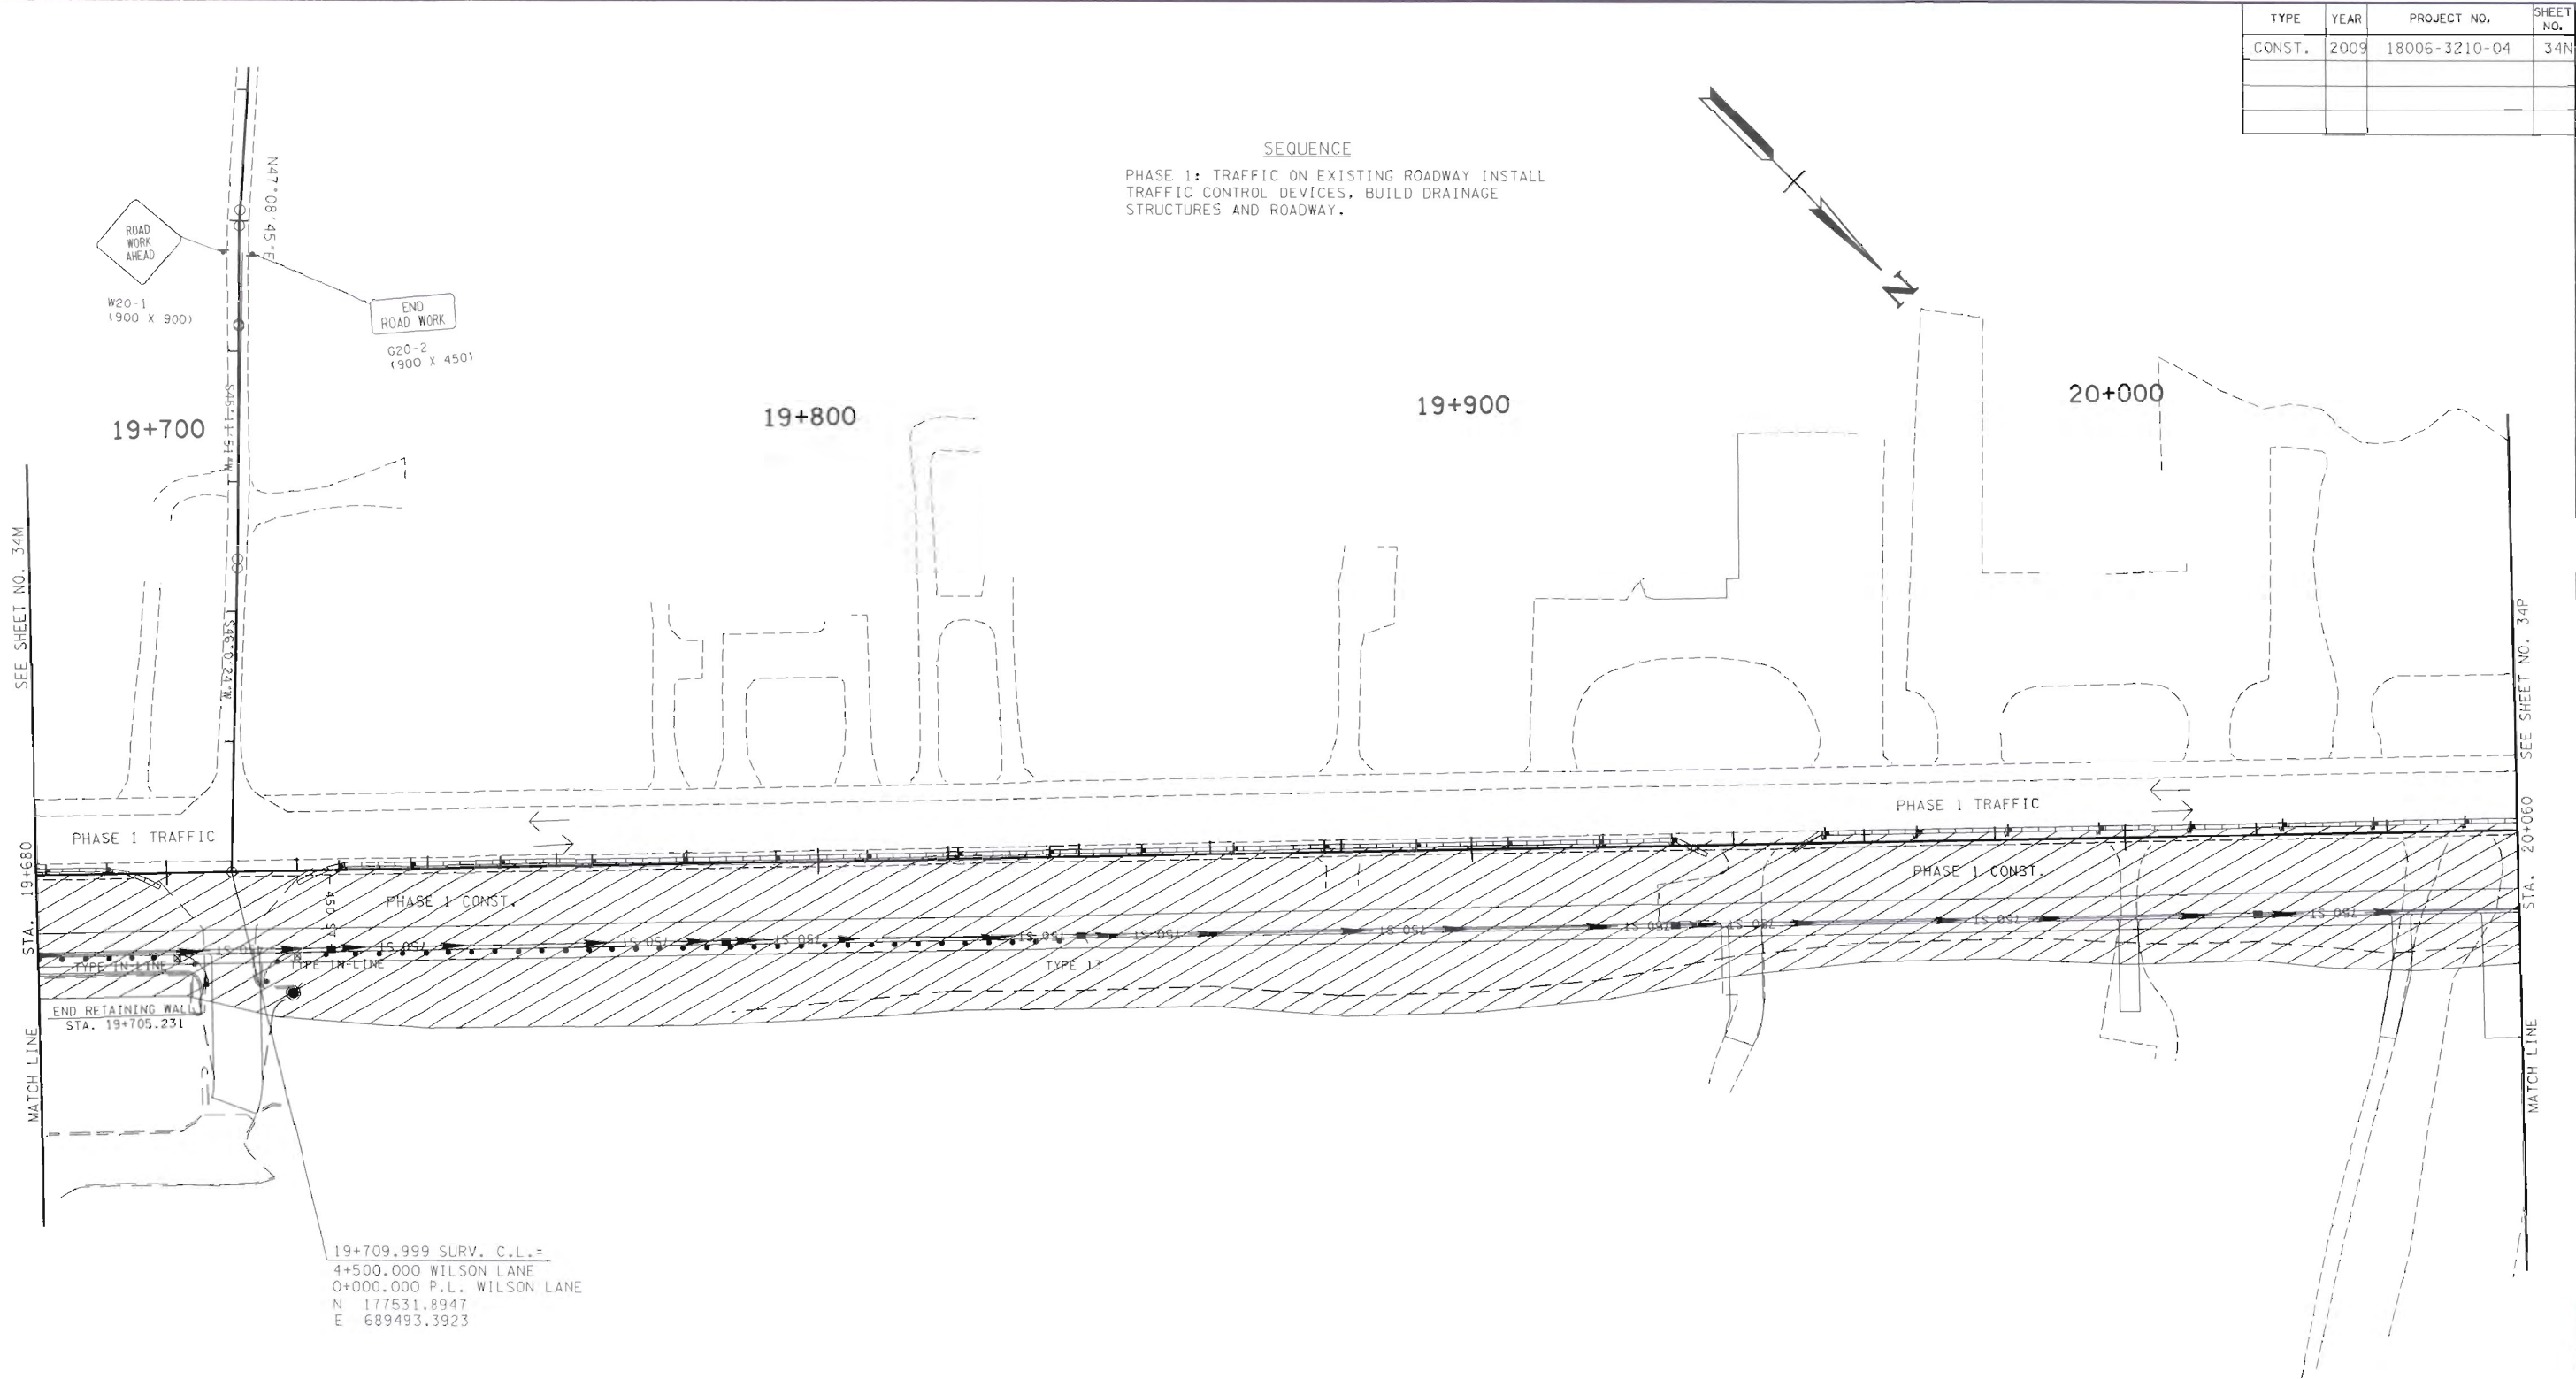


TYPE	YEAR	PROJECT NO.	SHEET NO.
CONST.	2009	18006-3210-04	34N

FOR
CONST.
FIELD
REVIEW
ONLY



STATE OF TENNESSEE
DEPARTMENT OF TRANSPORTATION
BUREAU OF PLANNING & DEVELOPMENT

TRAFFIC
CONTROL PLAN
PHASE 1
STA. 19 +680 TO STA. 20 +060
SCALE: 1:500
S.R. 28 / U.S. 127

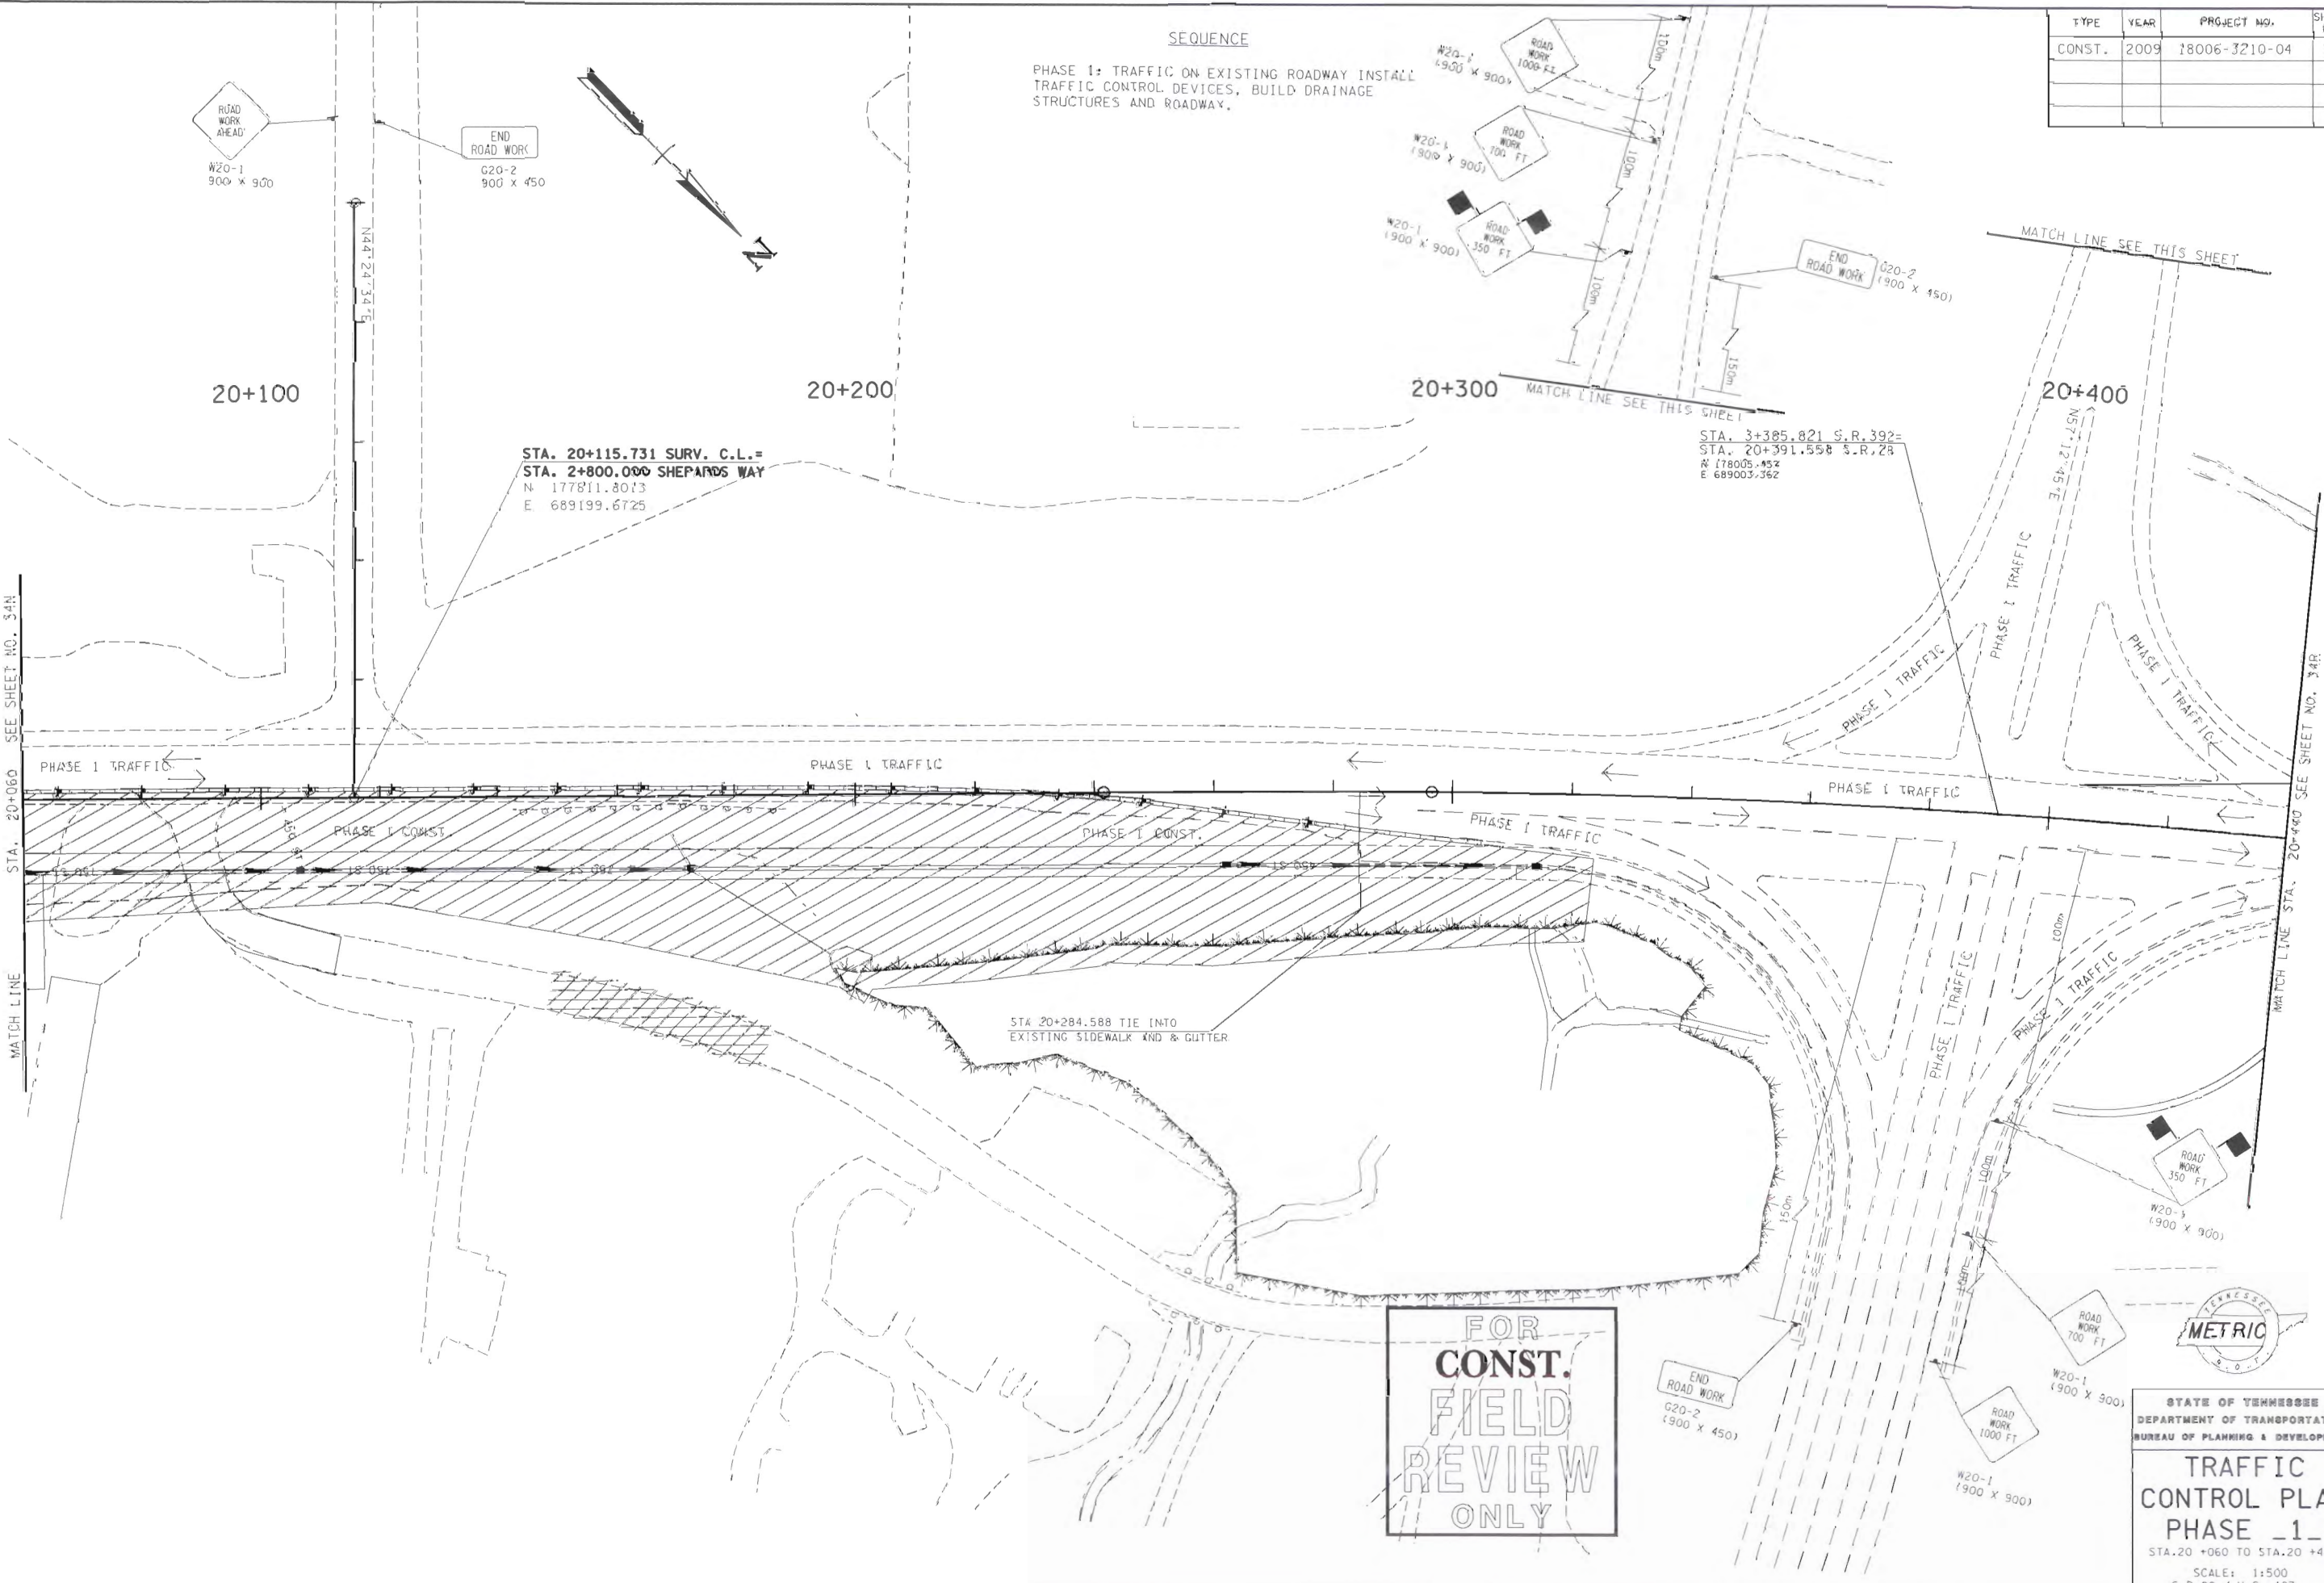


TYPE	YEAR	PROJECT NO.	SHEET NO.
CONST.	2009	18006-3210-04	34P



STATE OF TENNESSEE
DEPARTMENT OF TRANSPORTATION
BUREAU OF PLANNING & DEVELOPMENT
TRAFFIC CONTROL PLAN
PHASE 1
STA. 20+060 TO STA. 20+440
SCALE: 1:500
S.R. 28 / U.S. 127


SEQUENCE
PHASE 1: TRAFFIC ON EXISTING ROADWAY INSTALL
TRAFFIC CONTROL DEVICES, BUILD DRAINAGE
STRUCTURES AND ROADWAY.

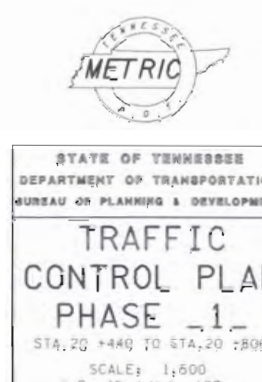

TENNESSEE D.O.T.
DESIGN DIVISION
FILE NO.

TYPE	YEAR	PROJECT NO.	SHEET NO.
CONST.	2009	19006-3210-04	345

24-FEB-2010 16:05
\\J02MT\Quehaty\Perk\025\proj\ed\Design\Countys\Folder\3\Cumberland\SP28\sgm\lir\oad\count28\8\cumb28\FinalDesign\2005\Construction\plans\B\Const\plan\plansheets\CM28\345.SHT

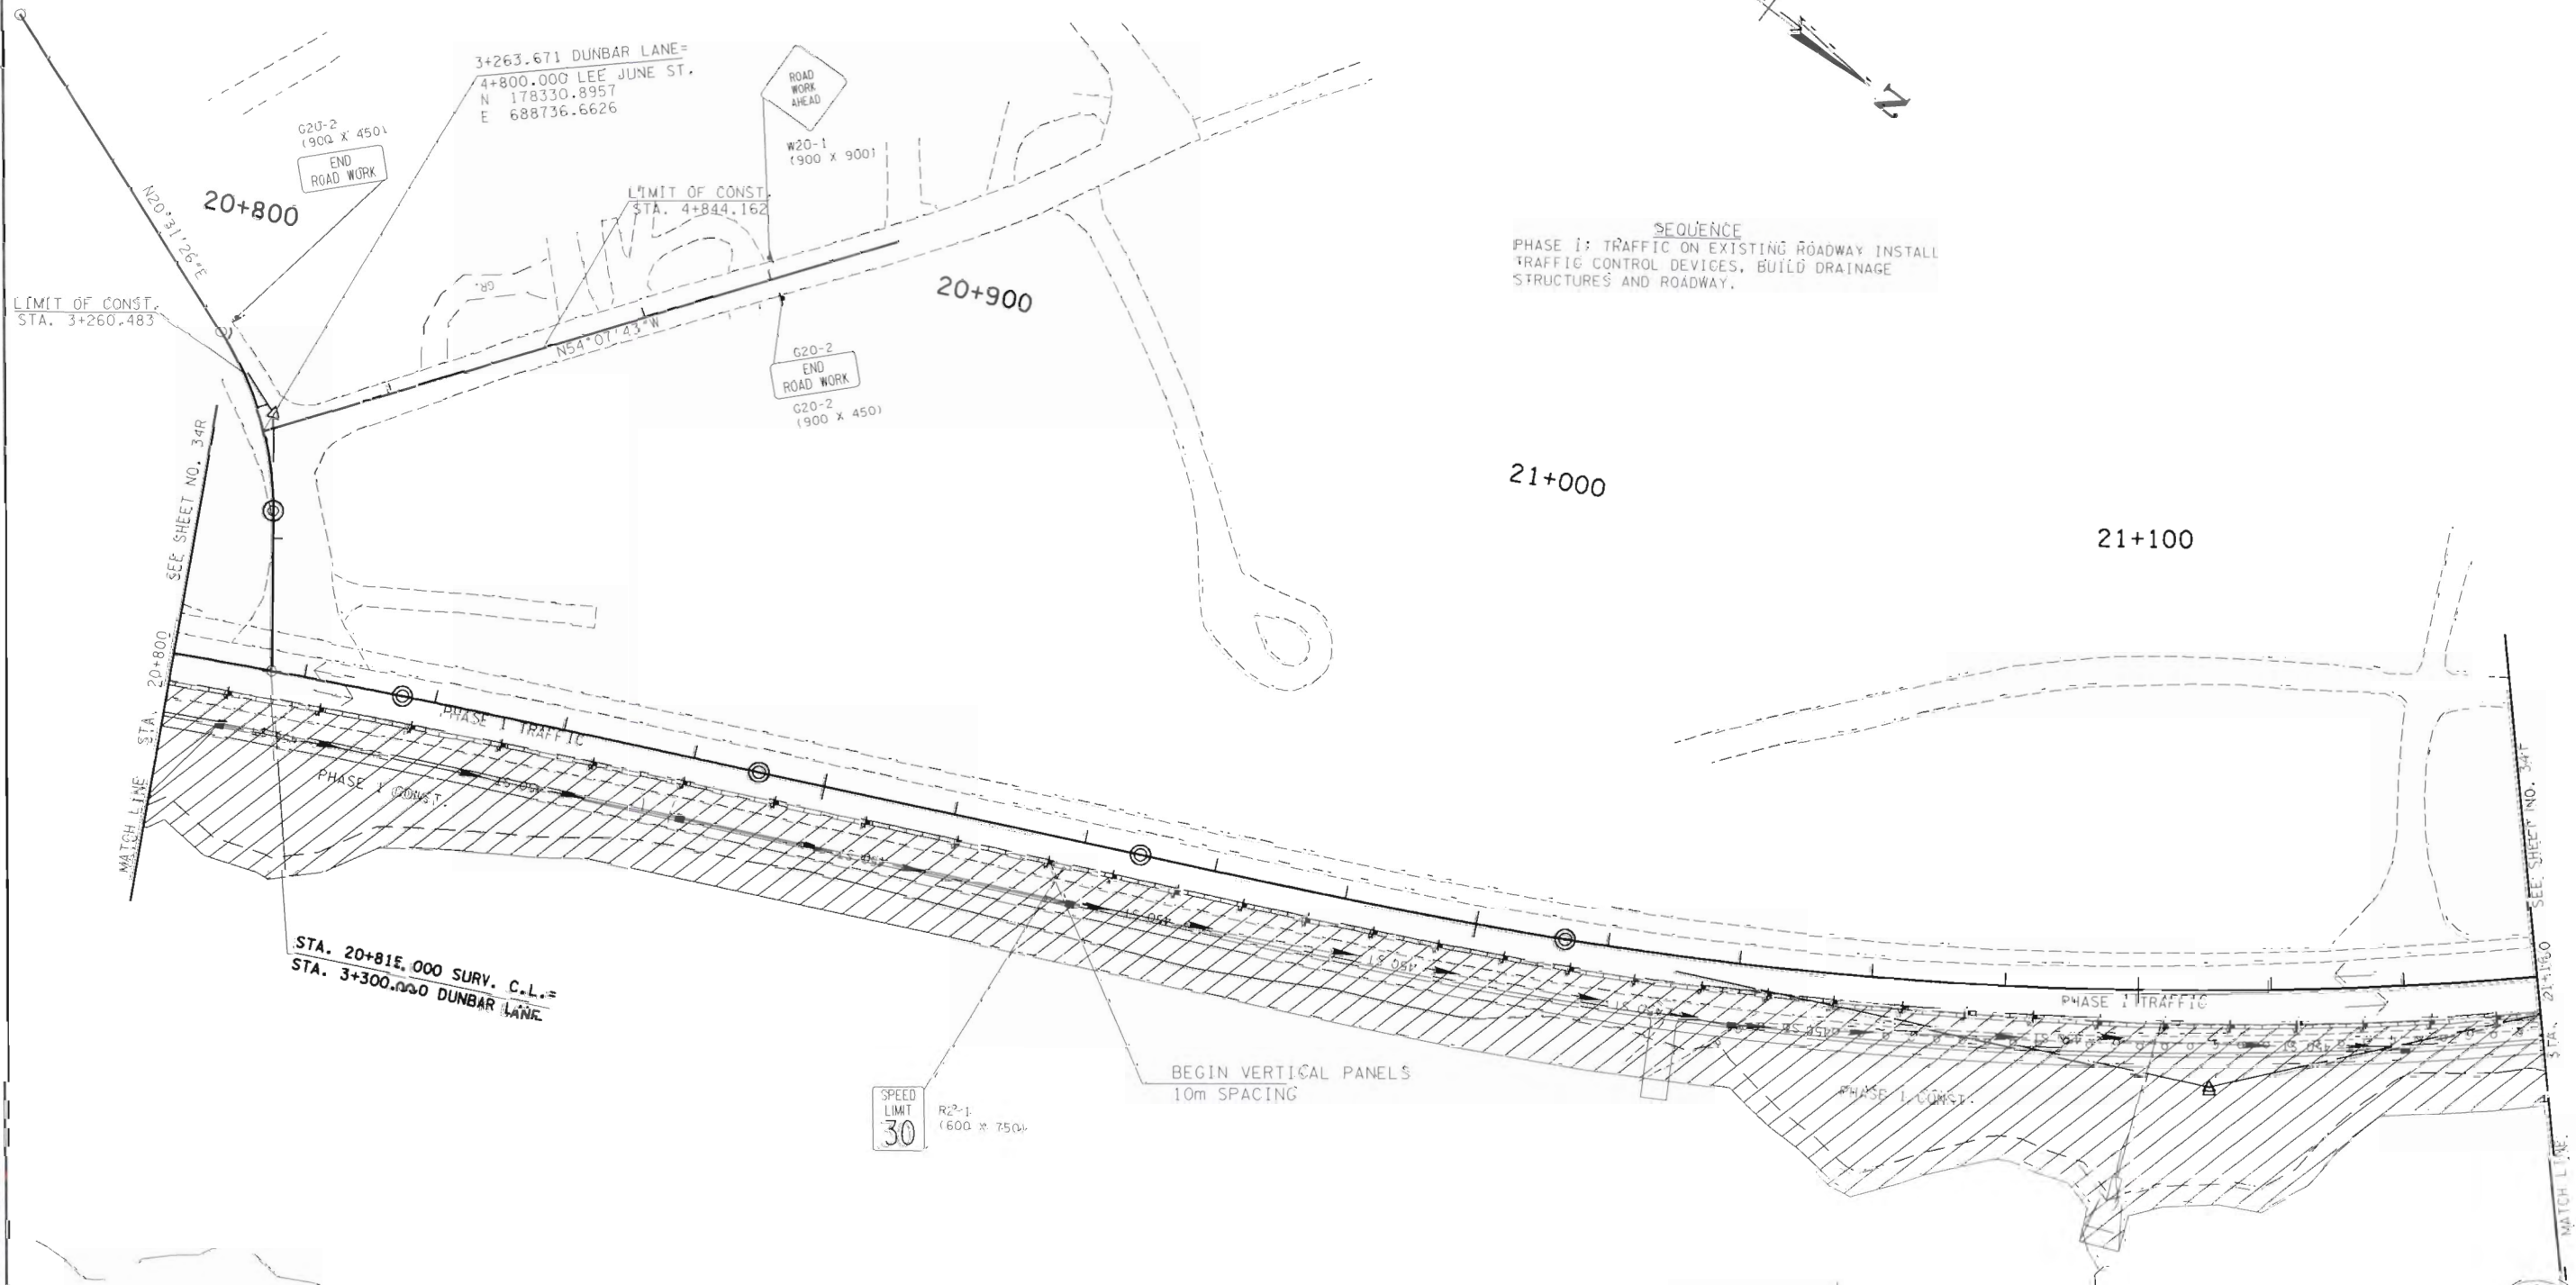

FOR
CONST.
FIELD
REVIEW
ONLY


STATE OF TENNESSEE
DEPARTMENT OF TRANSPORTATION
BUREAU OF PLANNING & DEVELOPMENT

**TRAFFIC
CONTROL PLAN
PHASE 1**

STA: 20+800 TO STA: 21+160
SCALE: 1:500
S.D. 60 / U.S. 167

TYPE	YEAR	PROJECT NO.	SHEET NO.
CONST.	2009	18005-3210-04	341


SEQUENCE
PHASE 1: TRAFFIC ON EXISTING ROADWAY INSTALL TRAFFIC CONTROL DEVICES, BUILD DRAINAGE STRUCTURES AND ROADWAY.

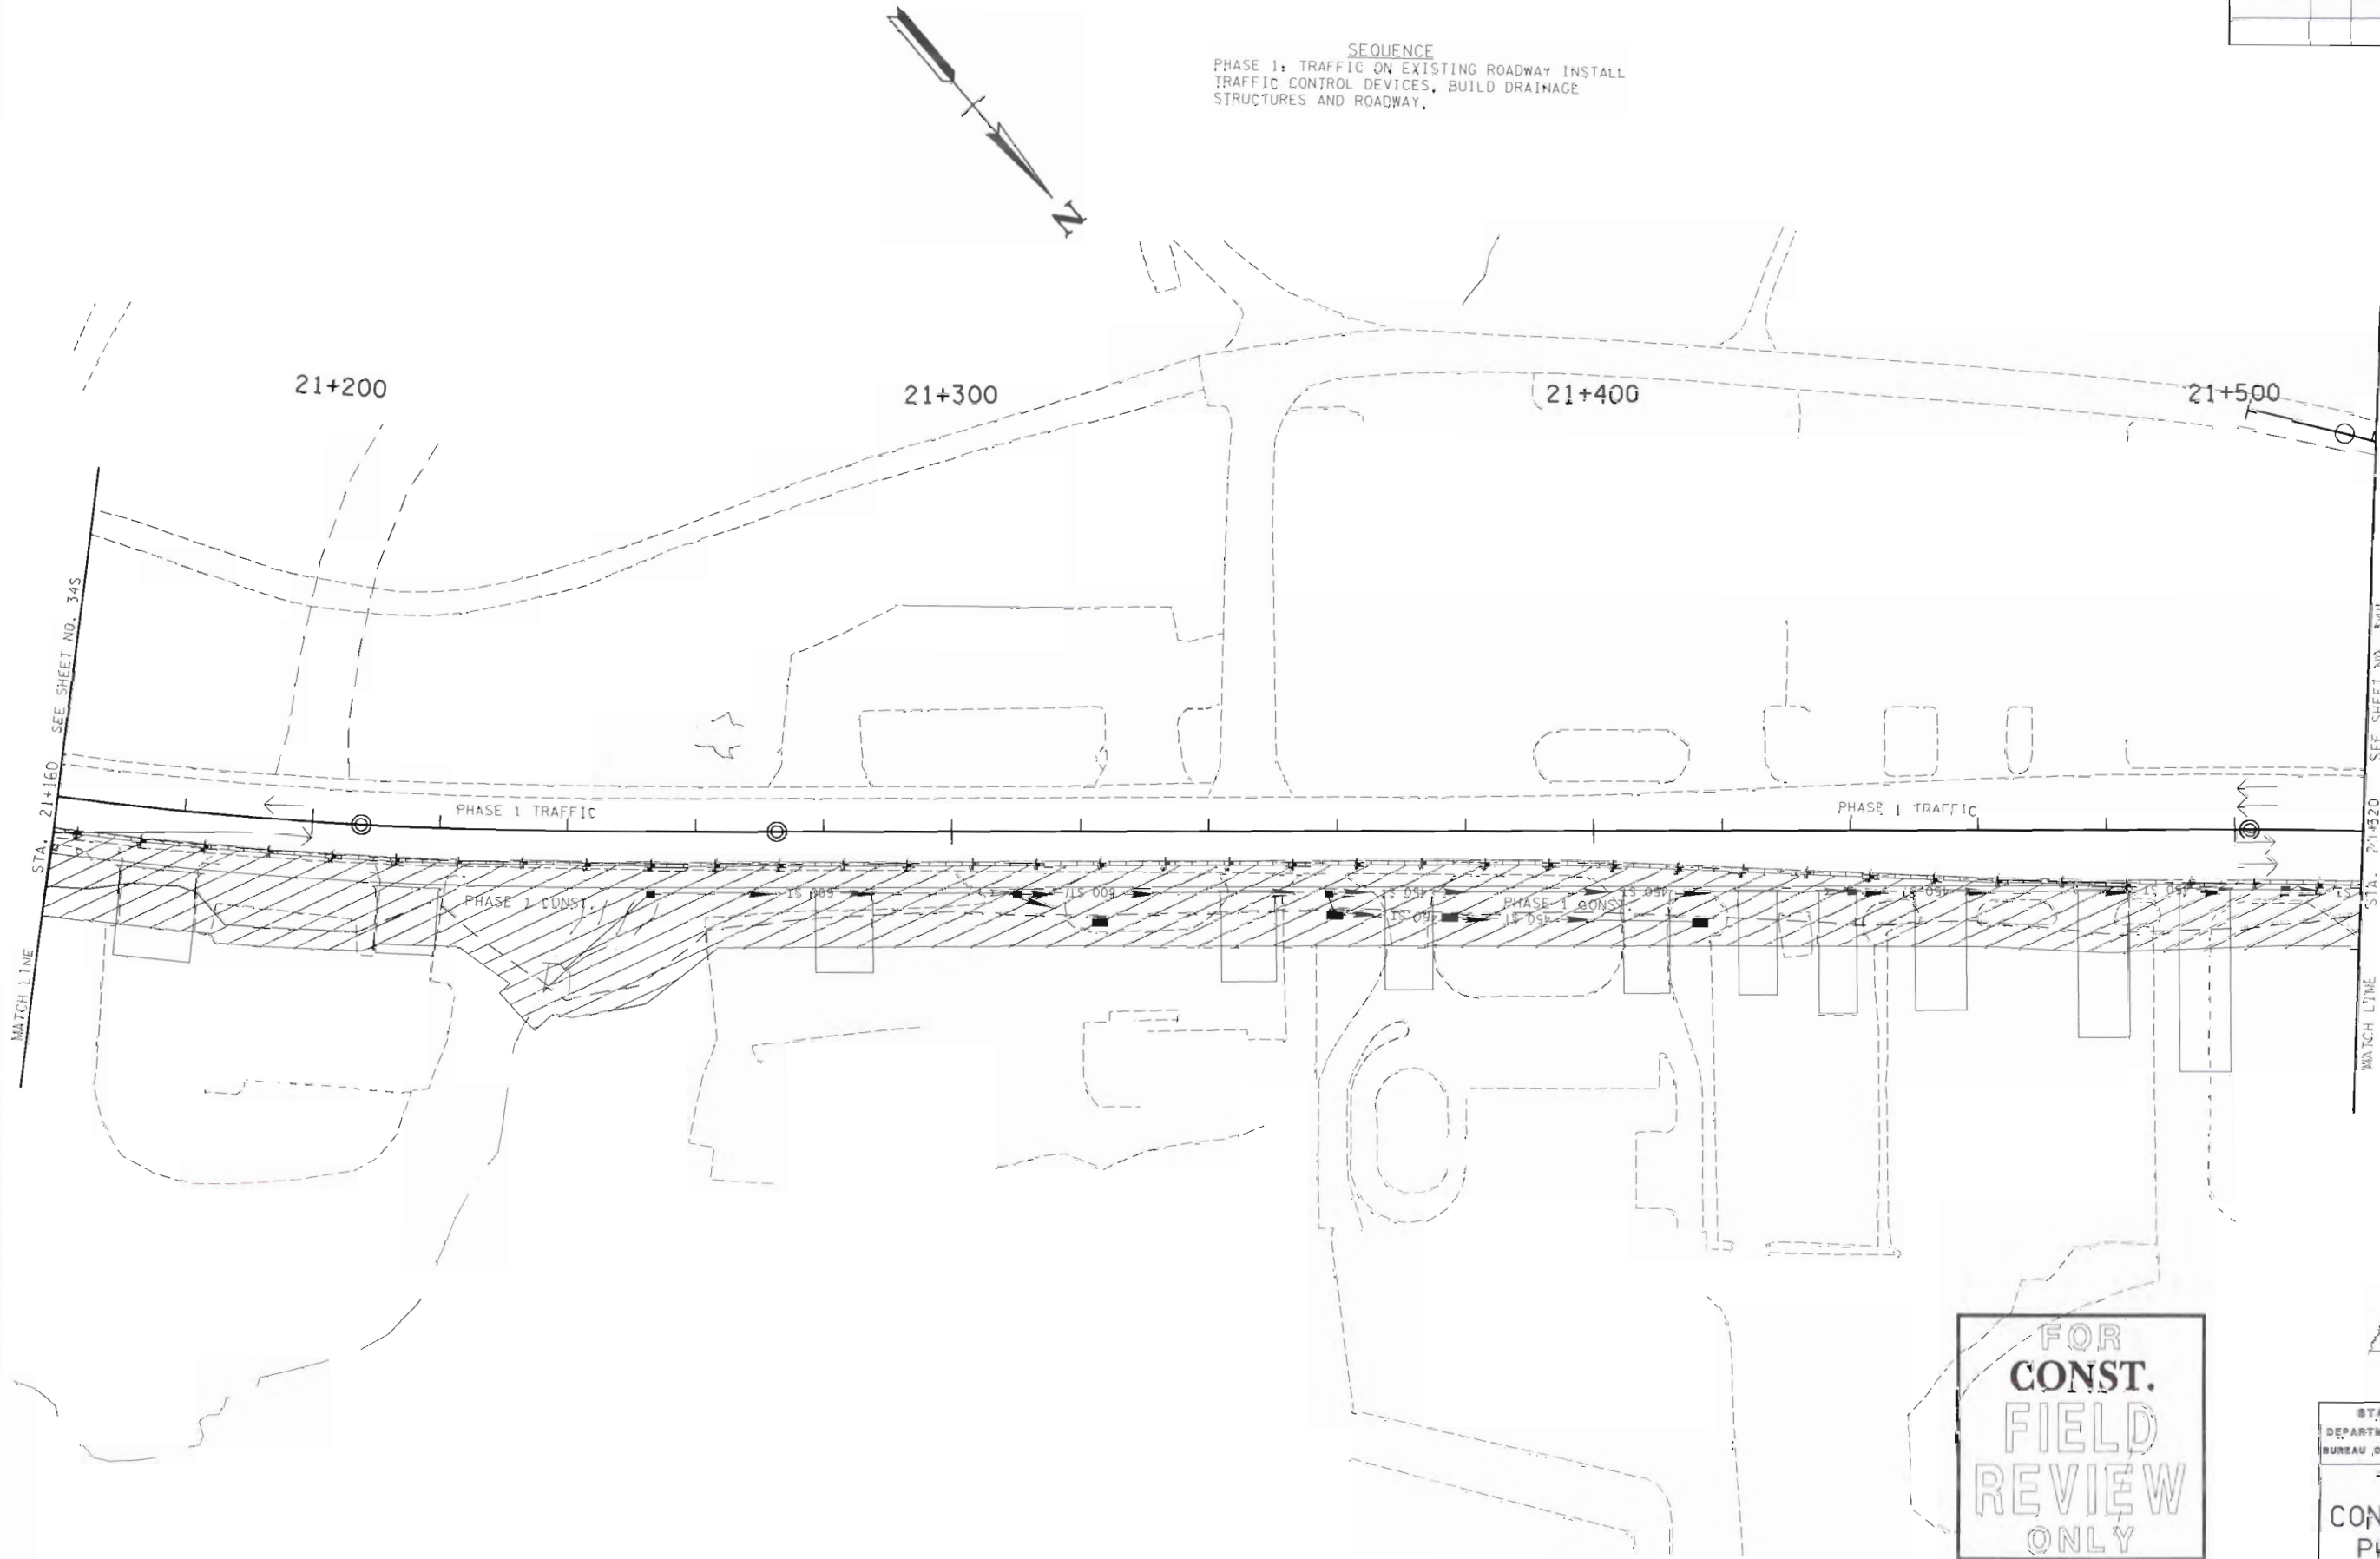


FOR
CONST.
FIELD
REVIEW
ONLY



STATE OF TENNESSEE
DEPARTMENT OF TRANSPORTATION
BUREAU OF PLANNING & DEVELOPMENT
**TRAFFIC
CONTROL PLAN
PHASE -1-**
STA. 21+160 TO STA. 21+520
SCALE: 1"=500'
S.R. 28 / U.S. 127

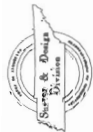

TYPE	YEAR	PROJECT NO.	SHEET NO.
CONST.	2009	18006-3210-04	34U

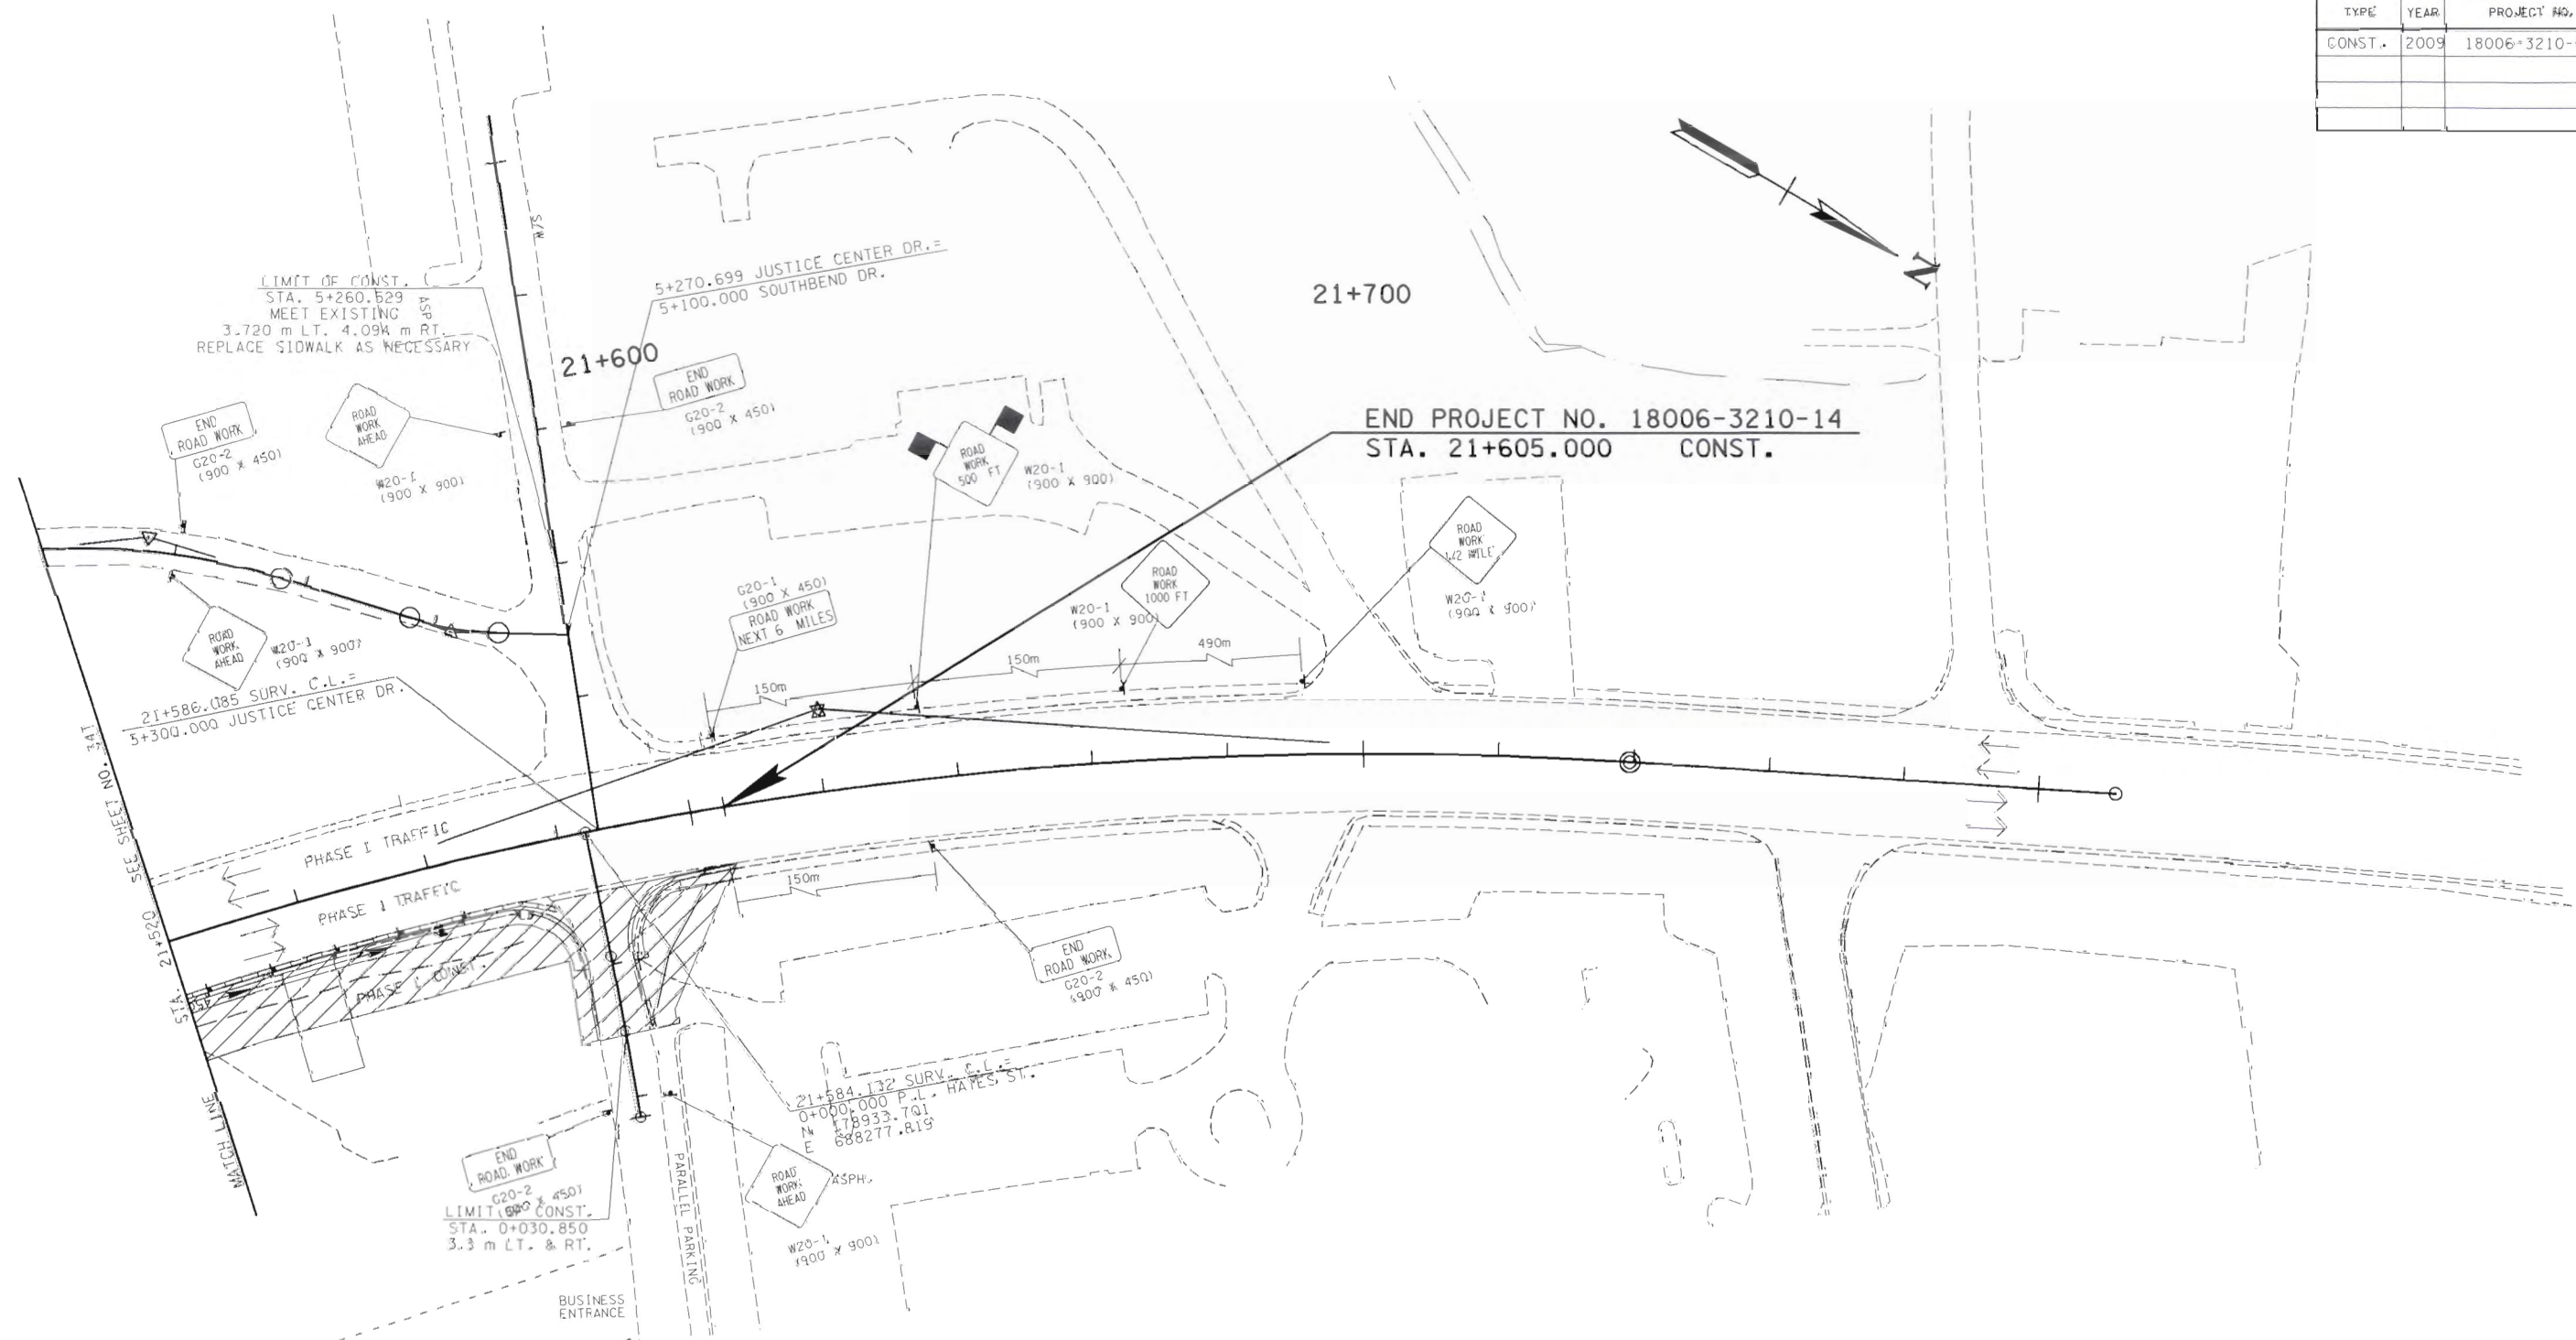

SEQUENCE
PHASE 1: TRAFFIC ON EXISTING ROADWAY INSTALL
TRAFFIC CONTROL DEVICES, BUILD DRAINAGE
STRUCTURES AND ROADWAY.

FOR
CONST.
FIELD
REVIEW
ONLY



STATE OF TENNESSEE
DEPARTMENT OF TRANSPORTATION
BUREAU OF PLANNING & DEVELOPMENT

TRAFFIC
CONTROL PLAN
PHASE 1
STA. 21+520 TO STA. 21+810
SCALE: 1:500
S.R. 28 / U.S. 127




TYPE	YEAR	PROJECT NO.	SHEET NO.
CONST.	2009	18006-3209-04	34V

BEGIN PROJECT NO. 18006-3210-04
STA. 0+023.770 CONST.

SEQUENCE

PHASE 1: TRAFFIC ON EXISTING ROADWAY [INSTALL TRAFFIC CONTROL DEVICES, BUILD DRAINAGE STRUCTURES AND ROADWAY.

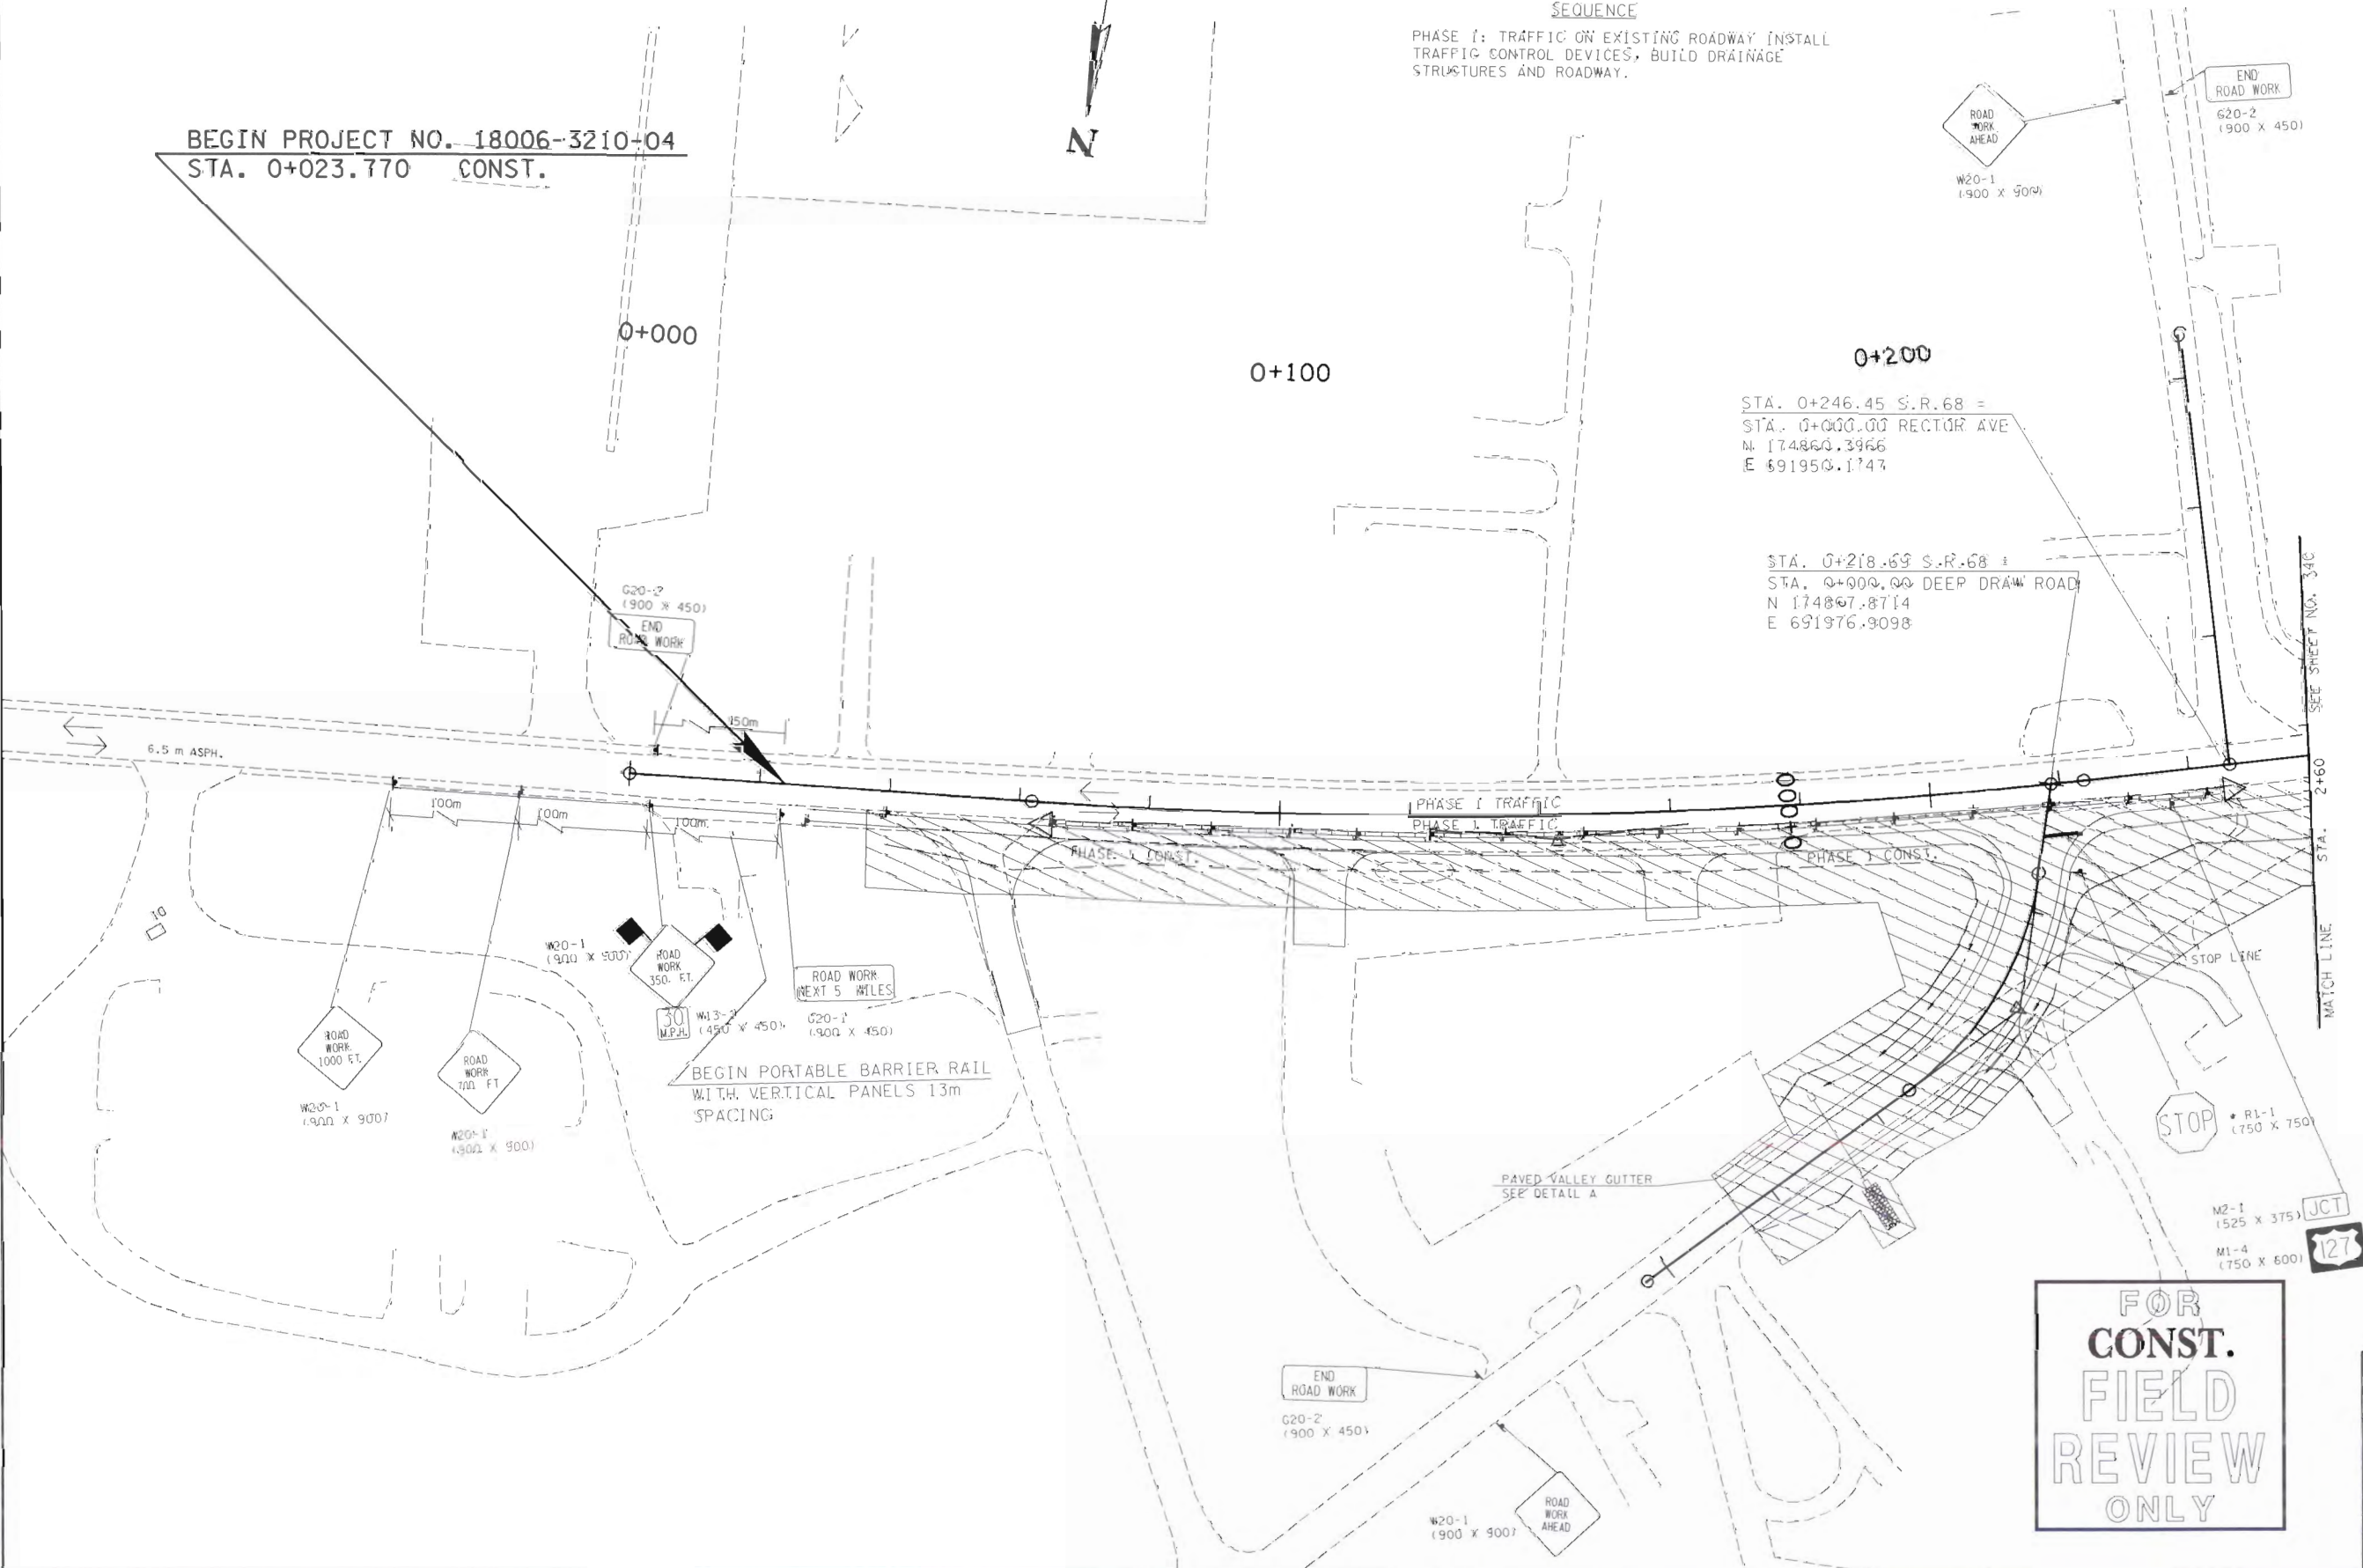

FOR
CONST.
FIELD
REVIEW
ONLY

STATE OF TENNESSEE
DEPARTMENT OF TRANSPORTATION
BUREAU OF PLANNING & DEVELOPMENT


TRAFFIC
CONTROL PLAN
PHASE 1

STA. 0+23.77 TO STA. 2+60

SCALE: 1:500
S.R. 68



TYPE	YEAR	PROJECT NO.	SHEET NO.
CONST.	2009	18006-3210-04	35

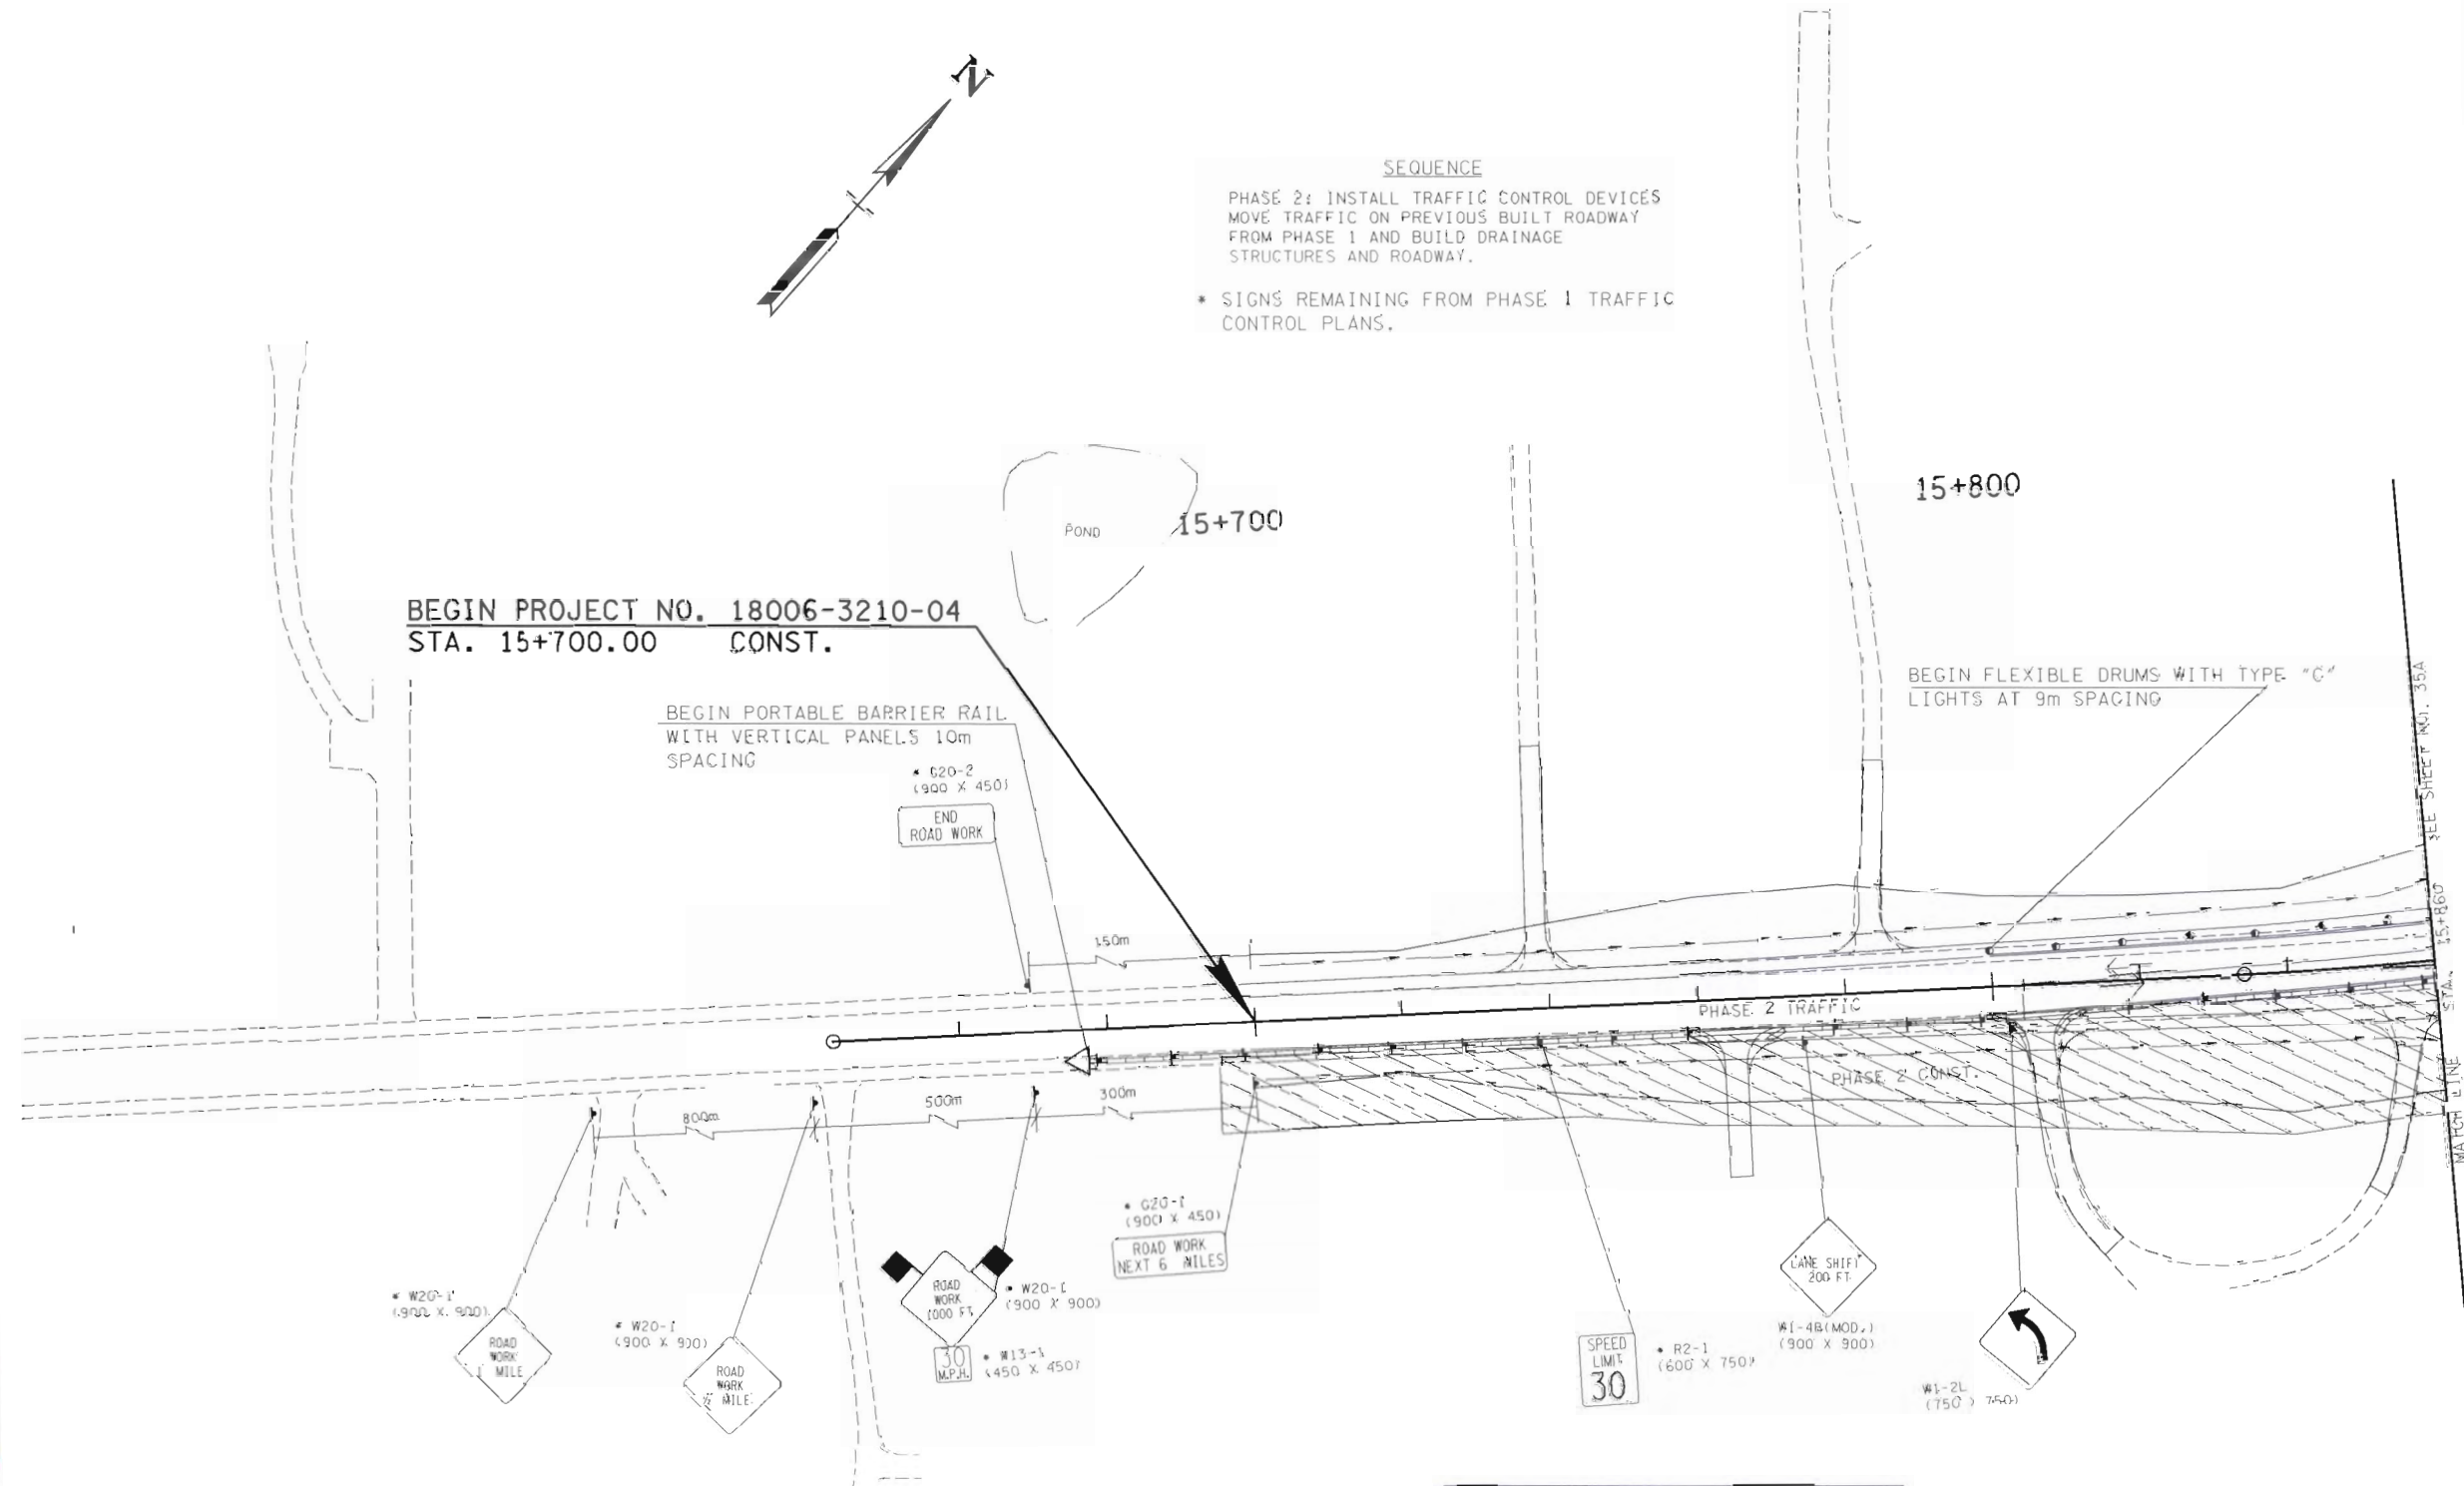

TRAFFIC CONTROL LEGEND	
SYMBOL	ITEM
	TEMP., TRAFFIC CONTROL SIGN
	TEMPORARY ATTENUATOR
	PORTABLE BARRIER RAIL (WITH SINGLE VERTICAL PANELS)
	TRAFFIC FLOW
	WARNING FLAGS (OM. SIGN)
	WARNING LIGHT TYPE "C" (STEADY)
	FLEXIBLE DRUMS (CHANNELIZING)
	WORK ZONE

FOR
CONST.
FIELD
REVIEW
ONLY




 COORDINATE VALUES ARE NAD 83(1995)
 AND ARE DATUM ADJUSTED BY THE
 FACTOR 1.0001 & TIED TO THE TORN.

STATE OF TENNESSEE DEPARTMENT OF TRANSPORTATION BUREAU OF PLANNING & DEVELOPMENT
TRAFFIC CONTROL PLAN PHASE 2
STA. 15 +700 TO STA. 15 +860 SCALE: 1"=500 E.P. 28 U.S. 127

TYPE	YEAR	PROJECT NO.	SHEET NO.
CONST.	2009	38006-3210-04	35A

SEQUENCE

PHASE 2: MOVE TRAFFIC ON PREVIOUS BUILT ROADWAY FROM PHASE 1 AND BUILD DRAINAGE STRUCTURES AND ROADWAY.

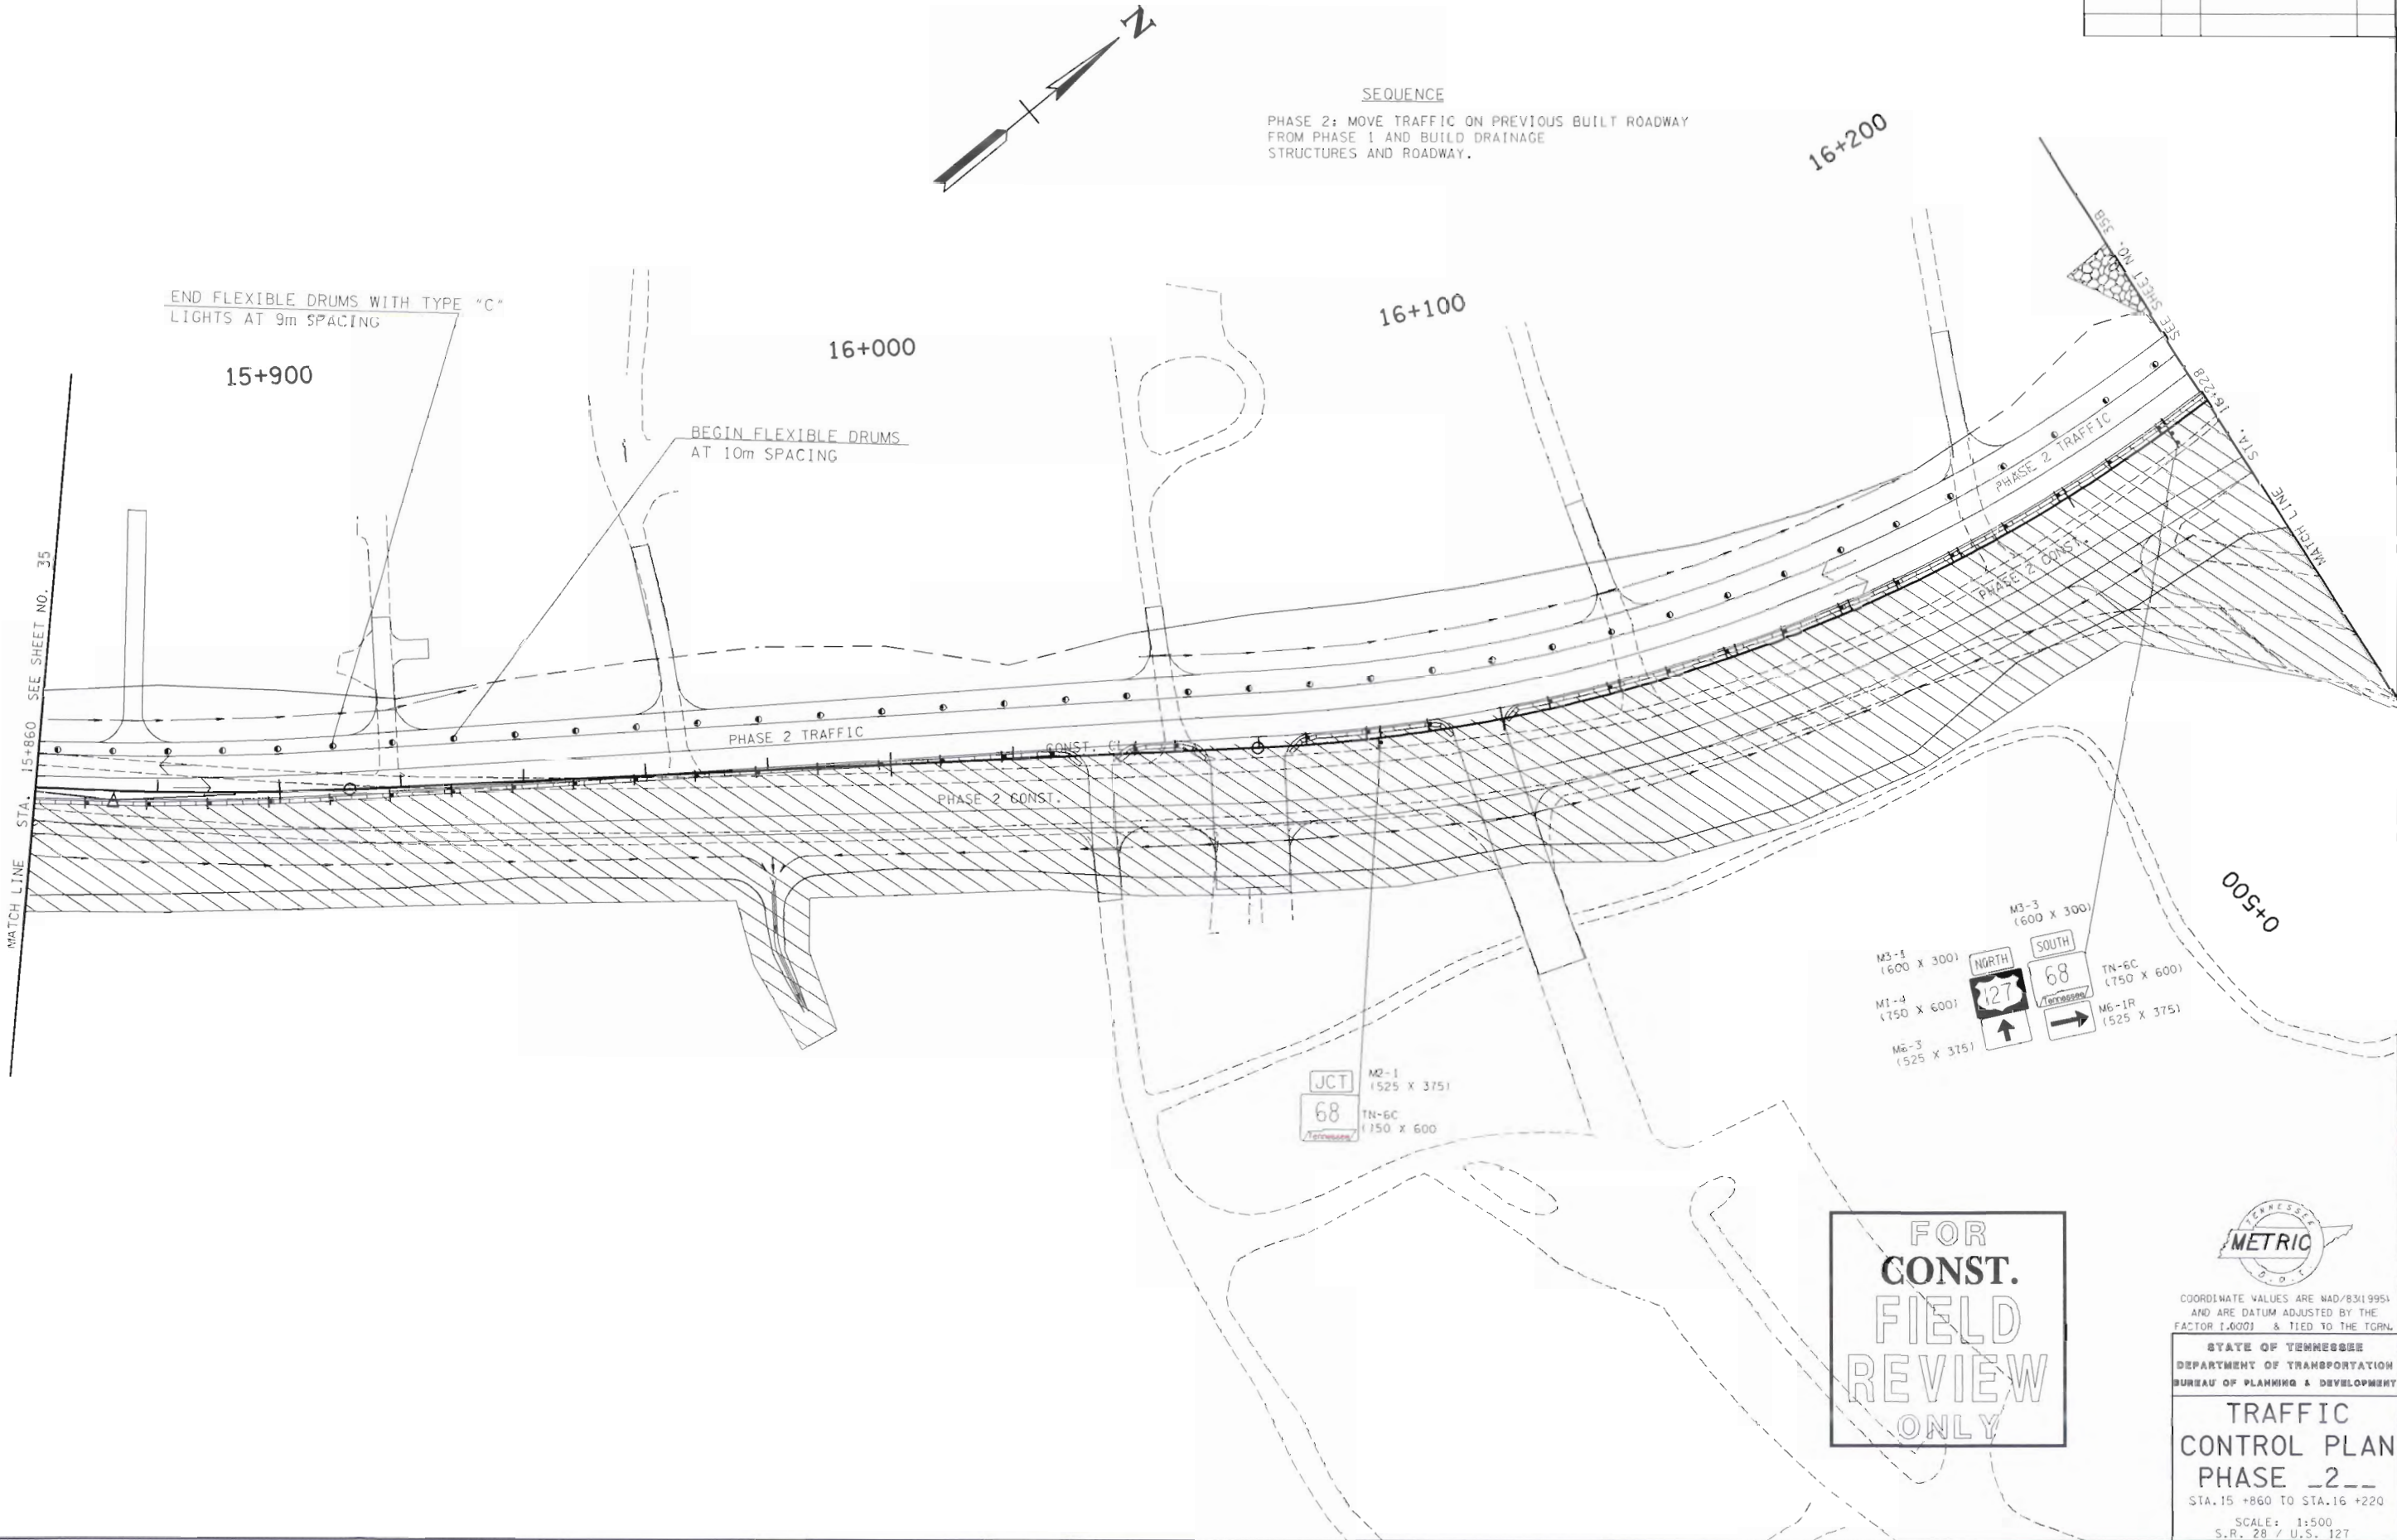

FOR
CONST.
FIELD
REVIEW
ONLY



COORDINATE VALUES ARE NAD/83(1995) AND ARE DATUM ADJUSTED BY THE FACTOR 1.0001 & TIED TO THE TGNL

STATE OF TENNESSEE
DEPARTMENT OF TRANSPORTATION
BUREAU OF PLANNING & DEVELOPMENT

TRAFFIC
CONTROL PLAN
PHASE 2

STA. 15 +860 TO STA. 16 +220

SCALE: 1:500
S.R. 28 / U.S. 127




TYPE	YEAR	PROJECT NO.	SHEET NO.
CONST.	2009	38000-3210-04	35C

SEQUENCE

PHASE 2: MOVE TRAFFIC ON PREVIOUS BUILT ROADWAY
RAMP FROM PHASE 1 AND BUILD DRAINAGE
STRUCTURES AND ROADWAY.

* SIGNS REMAINING FROM PHASE 1 TRAFFIC
CONTROL PLANS.

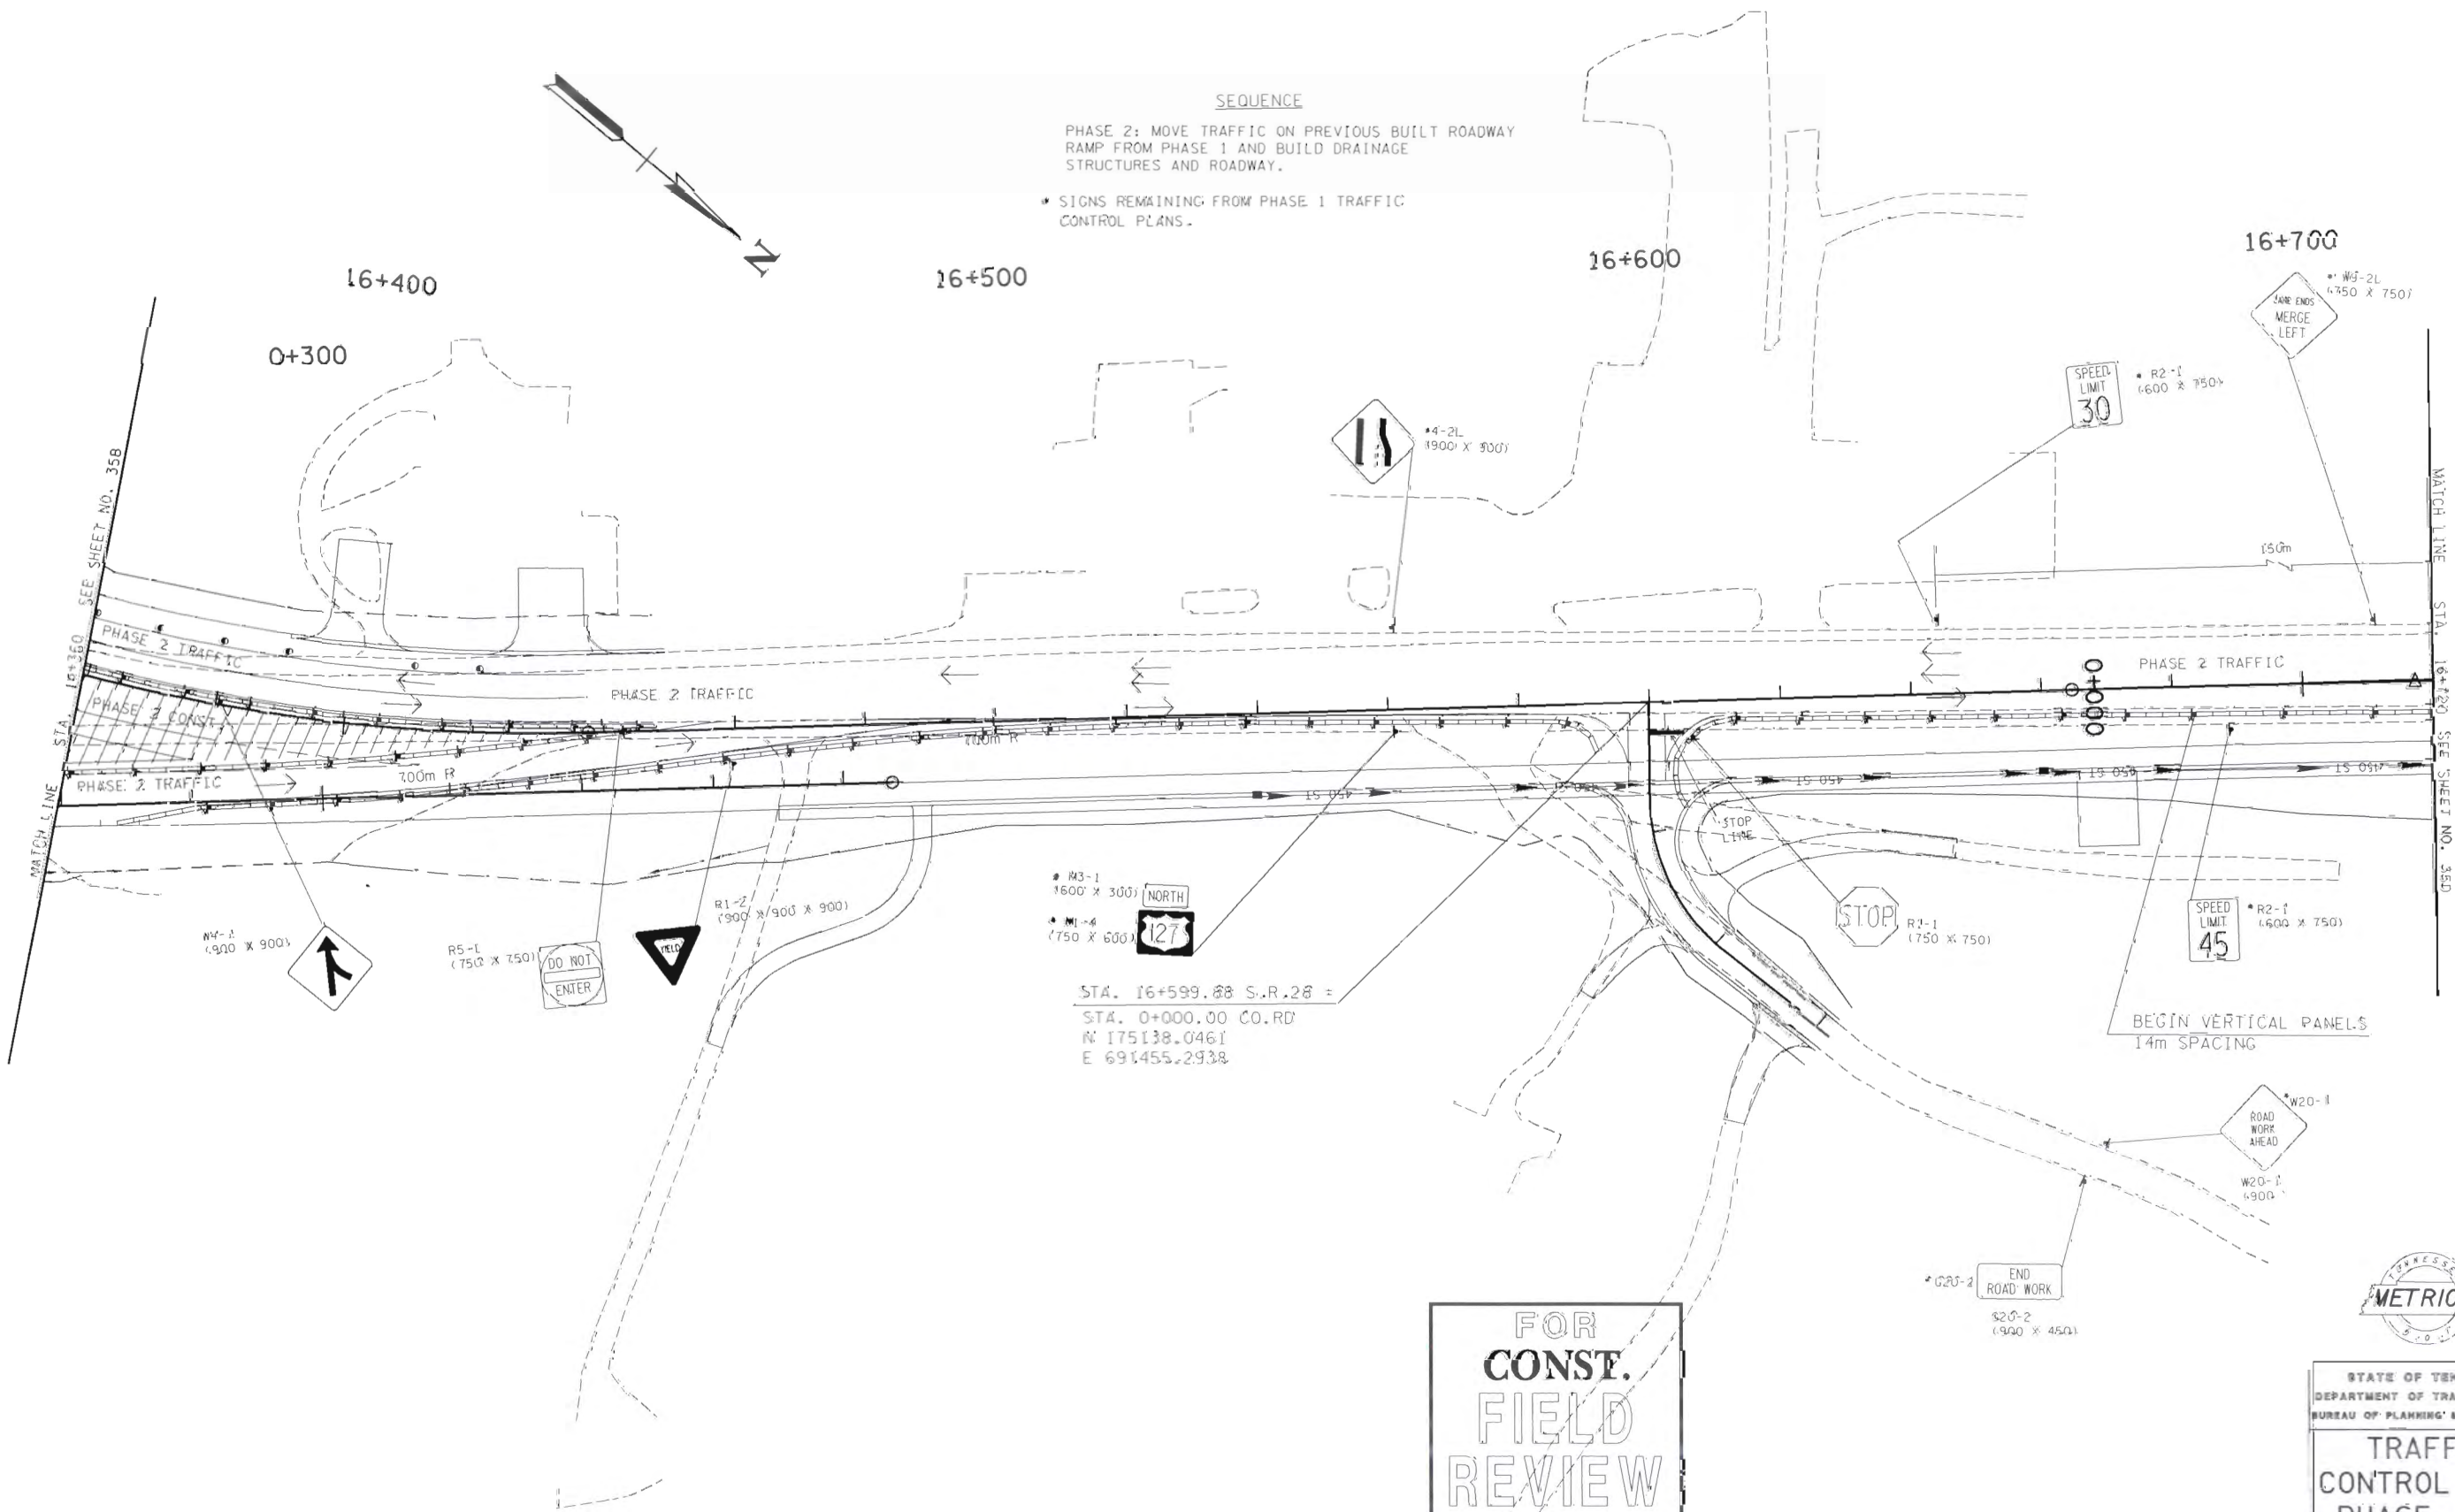

FOR
CONST.
FIELD
REVIEW
ONLY

STATE OF TENNESSEE
DEPARTMENT OF TRANSPORTATION
BUREAU OF PLANNING & DEVELOPMENT


**TRAFFIC
CONTROL PLAN
PHASE 2**

STA. 16+360 TO STA. 16+720
SCALE: 1:500
S.R. 28 / U.S. 127

24-FEB-2010 18:05
\\Jub02\F0\chat\Tenn\02Shared\Design County Folders\Cumberland\SR28sewmillr\oad\cum28v8\FinalDesign\2005\Construction plans\B\Const\trn\plansheets\CK28L35C.SHT

TYPE	YEAR	PROJECT NO.	SHEET NO.
CONST.	2009	18006-3210-04	350

SEQUENCE
PHASE 2: TRAFFIC STILL ON EXISTING ROADWAY
ADJUST PORTABLE BARRIER RAIL AS NEEDED.

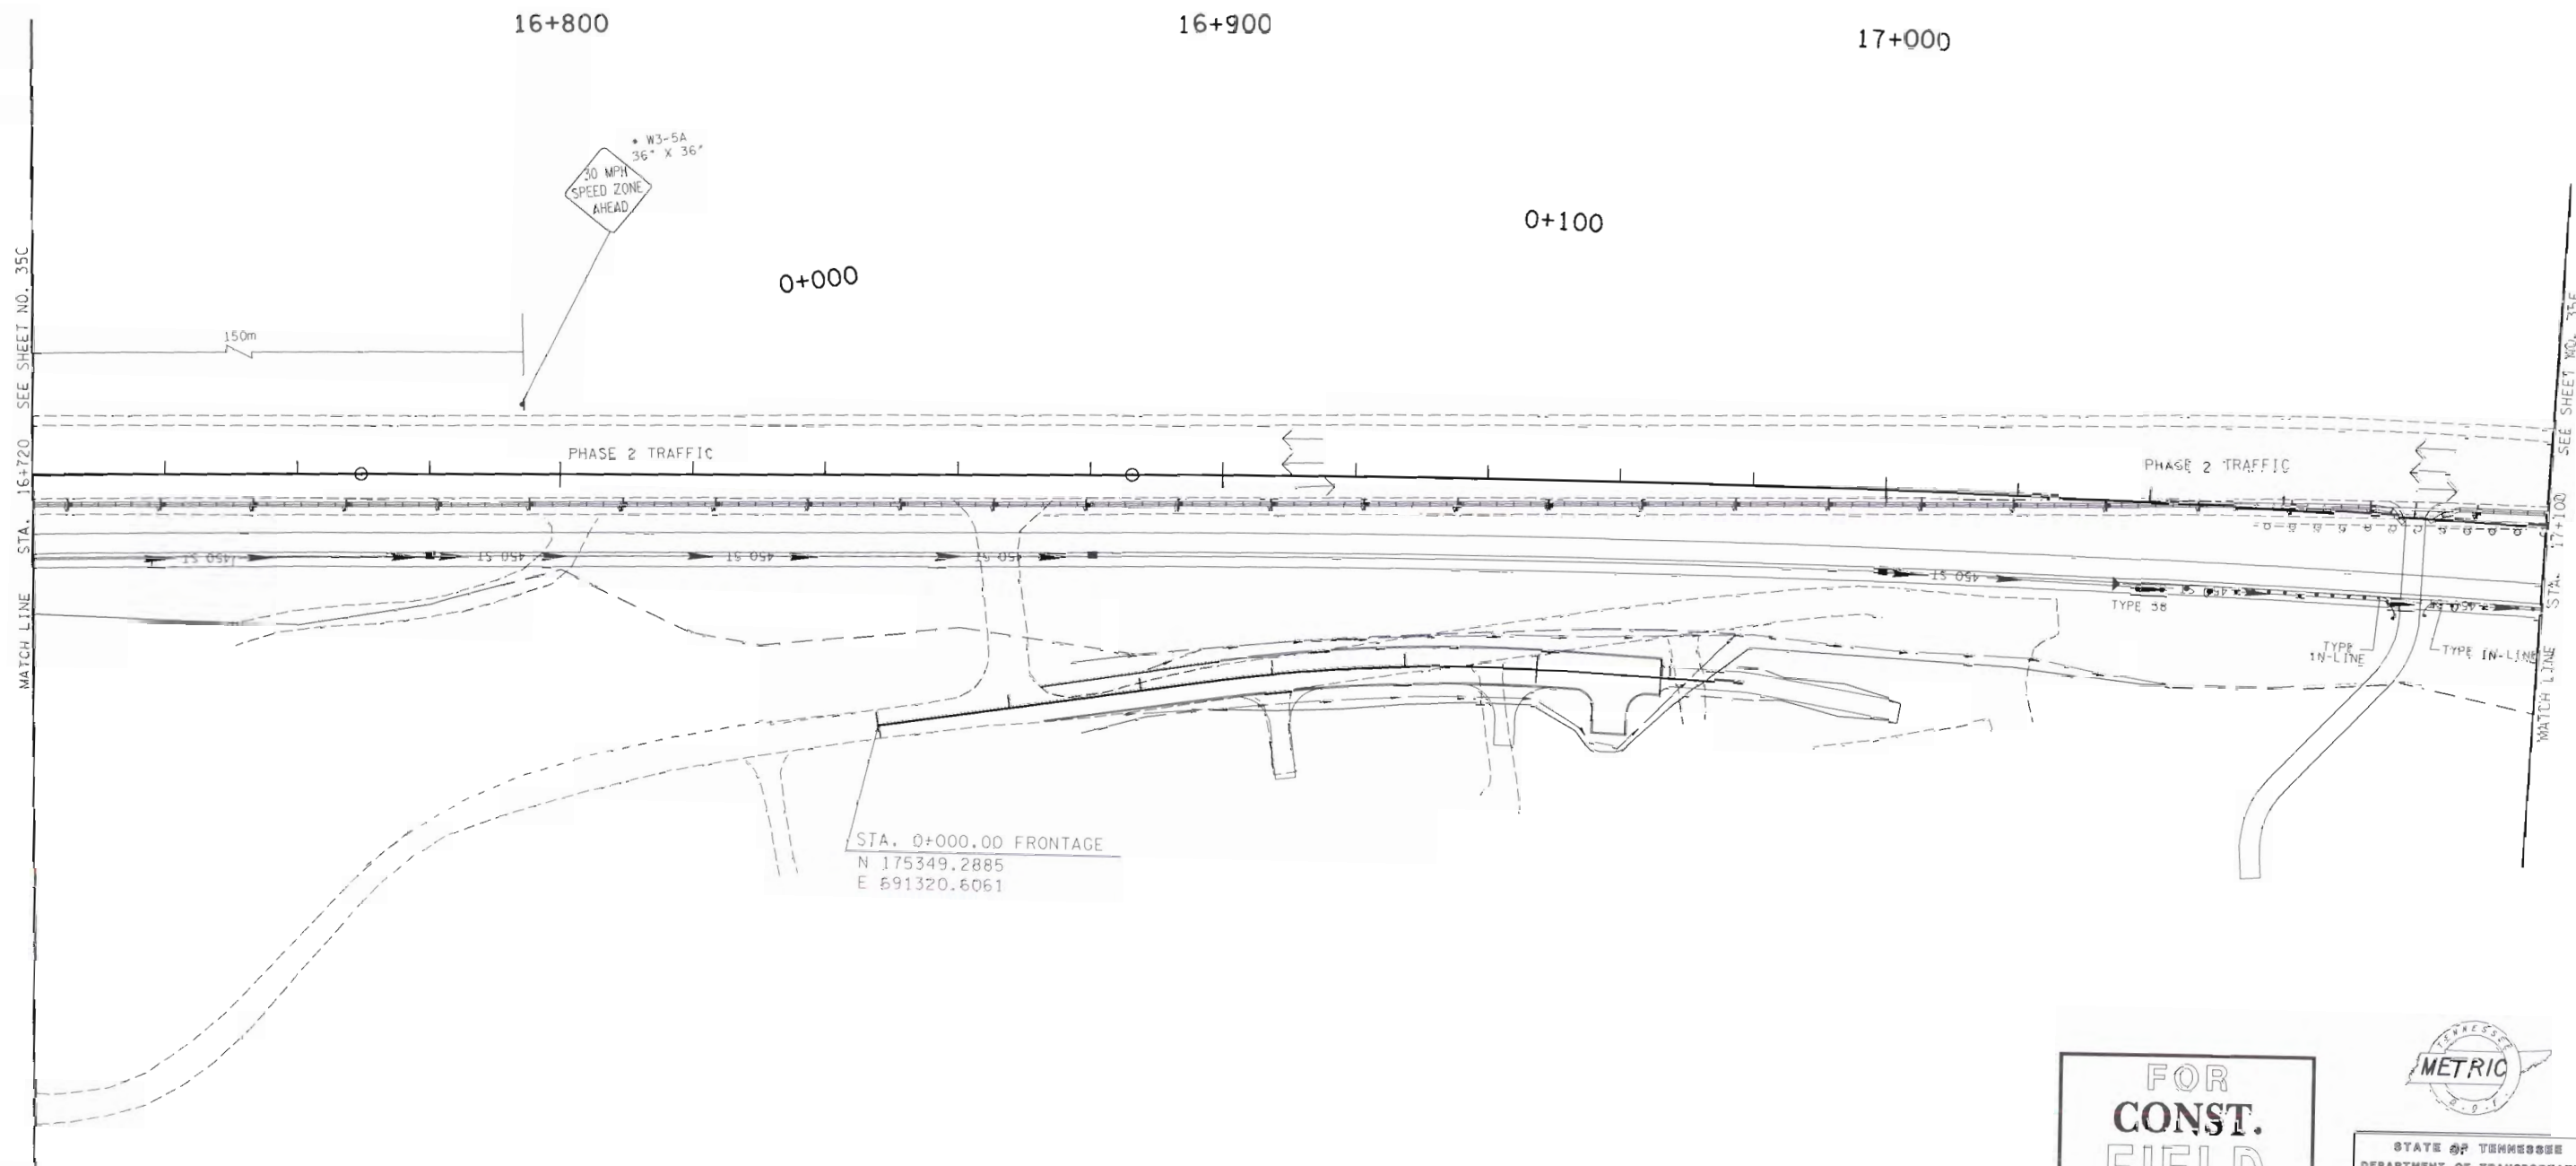

FOR
CONST.
FIELD
REVIEW
ONLY

STATE OF TENNESSEE
DEPARTMENT OF TRANSPORTATION
BUREAU OF PLANNING & DEVELOPMENT


TRAFFIC
CONTROL PLAN
PHASE 2

STA. 16+720 TO STA. 17+100

SCALE: 1/2" = 100'
S.B. 28 / U.S. 127

TYPE	YEAR	PROJECT NO.	SHEET NO.
CONST.	2009	18006-1210-04	35E

24-FEB-2010 16:08
\\J02WF01\char.tenn\02Shared\Design County Folgers\Cumberland\SR28Sawmillroad\cumb28v8\cumb28\T1\InDesign\2005\Construction plans\08\Constpr\In\plansheets\02BL35E.SHT

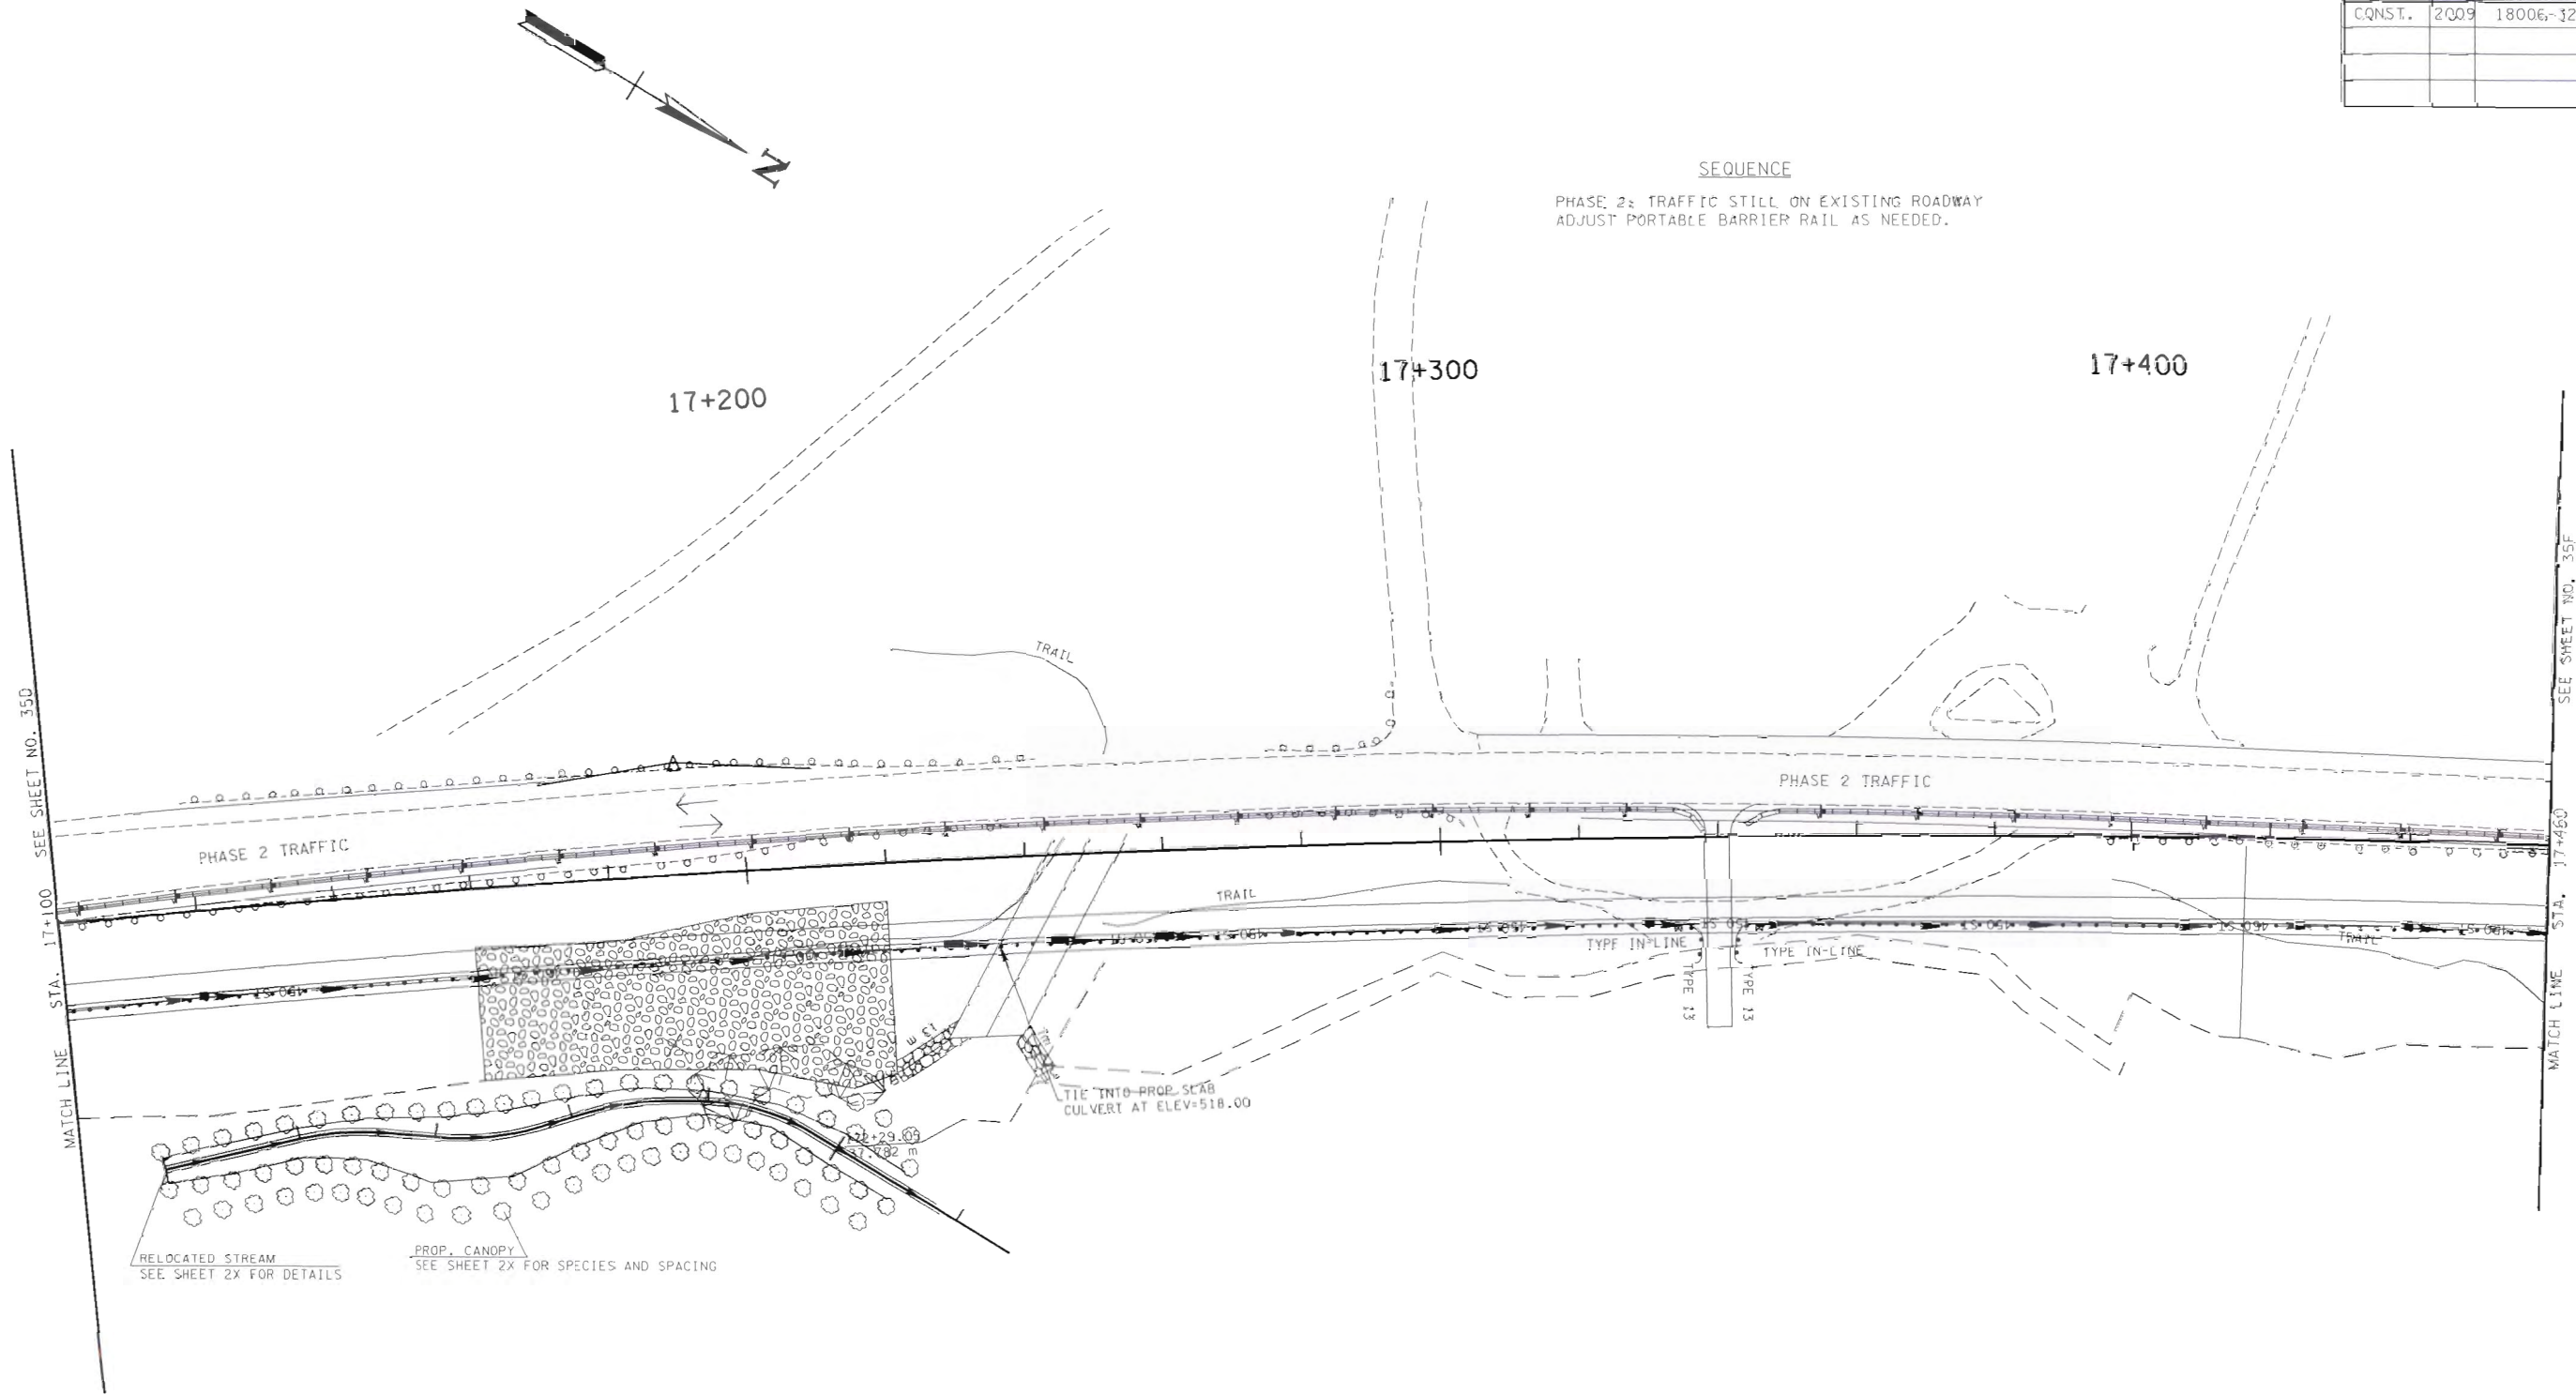

FOR
PREL. CONST.
FIELD
REVIEW
ONLY



STATE OF TENNESSEE
DEPARTMENT OF TRANSPORTATION
BUREAU OF PLANNING & DEVELOPMENT
TRAFFIC
CONTROL PLAN
PHASE 2
STA. 17+100 TO STA. 17+460
SCALE: 1"=500'
S.R. 28 / U.S. 127

TYPE	YEAR	PROJECT NO.	SHEET NO.
CONST.	2009	18006-3210-04	35R

24-FEB-2010 16:06
\\J02WF01char.tenn\025Shared\Design County Folders\Cumberland\SP28SawmillRoad\cumb28\cumb28\FinalDesign\2005\Construction plans\B\Construction\plansheets\DW28L35F.SHT



MATCH LINE STA. 17+460 SEE SHEET NO. 35E

PHASE 2 TRAFFIC

17+500

17+600

17+700

17+800

PHASE 2 TRAFFIC

TYPE 13

SEQUENCE

PHASE 2: TRAFFIC STILL ON EXISTING ROADWAY
ADJUST PORTABLE BARRIER RAIL AS NEEDED.

MATCH LINE STA. 17+840 SEE SHEET NO. 35L

FOR
CONST.
FIELD
REVIEW
ONLY



STATE OF TENNESSEE
DEPARTMENT OF TRANSPORTATION
BUREAU OF PLANNING & DEVELOPMENT


TRAFFIC
CONTROL PLAN
PHASE 2
STA. 17+460 TO STA. 17+840
SCALE: 1:500
S.R. 28 / U.S. 127

TYPE	YEAR	PROJECT NO.	SHEET NO.
CONST.	2009	18006-3210-04	356

SEQUENCE

PHASE 2: TRAFFIC STILL ON EXISTING ROADWAY
ADJUST PORTABLE BARRIER RAIL AS NEEDED.

* SIGNS REMAINING FROM PHASE 1 TRAFFIC
CONTROL PLANS.

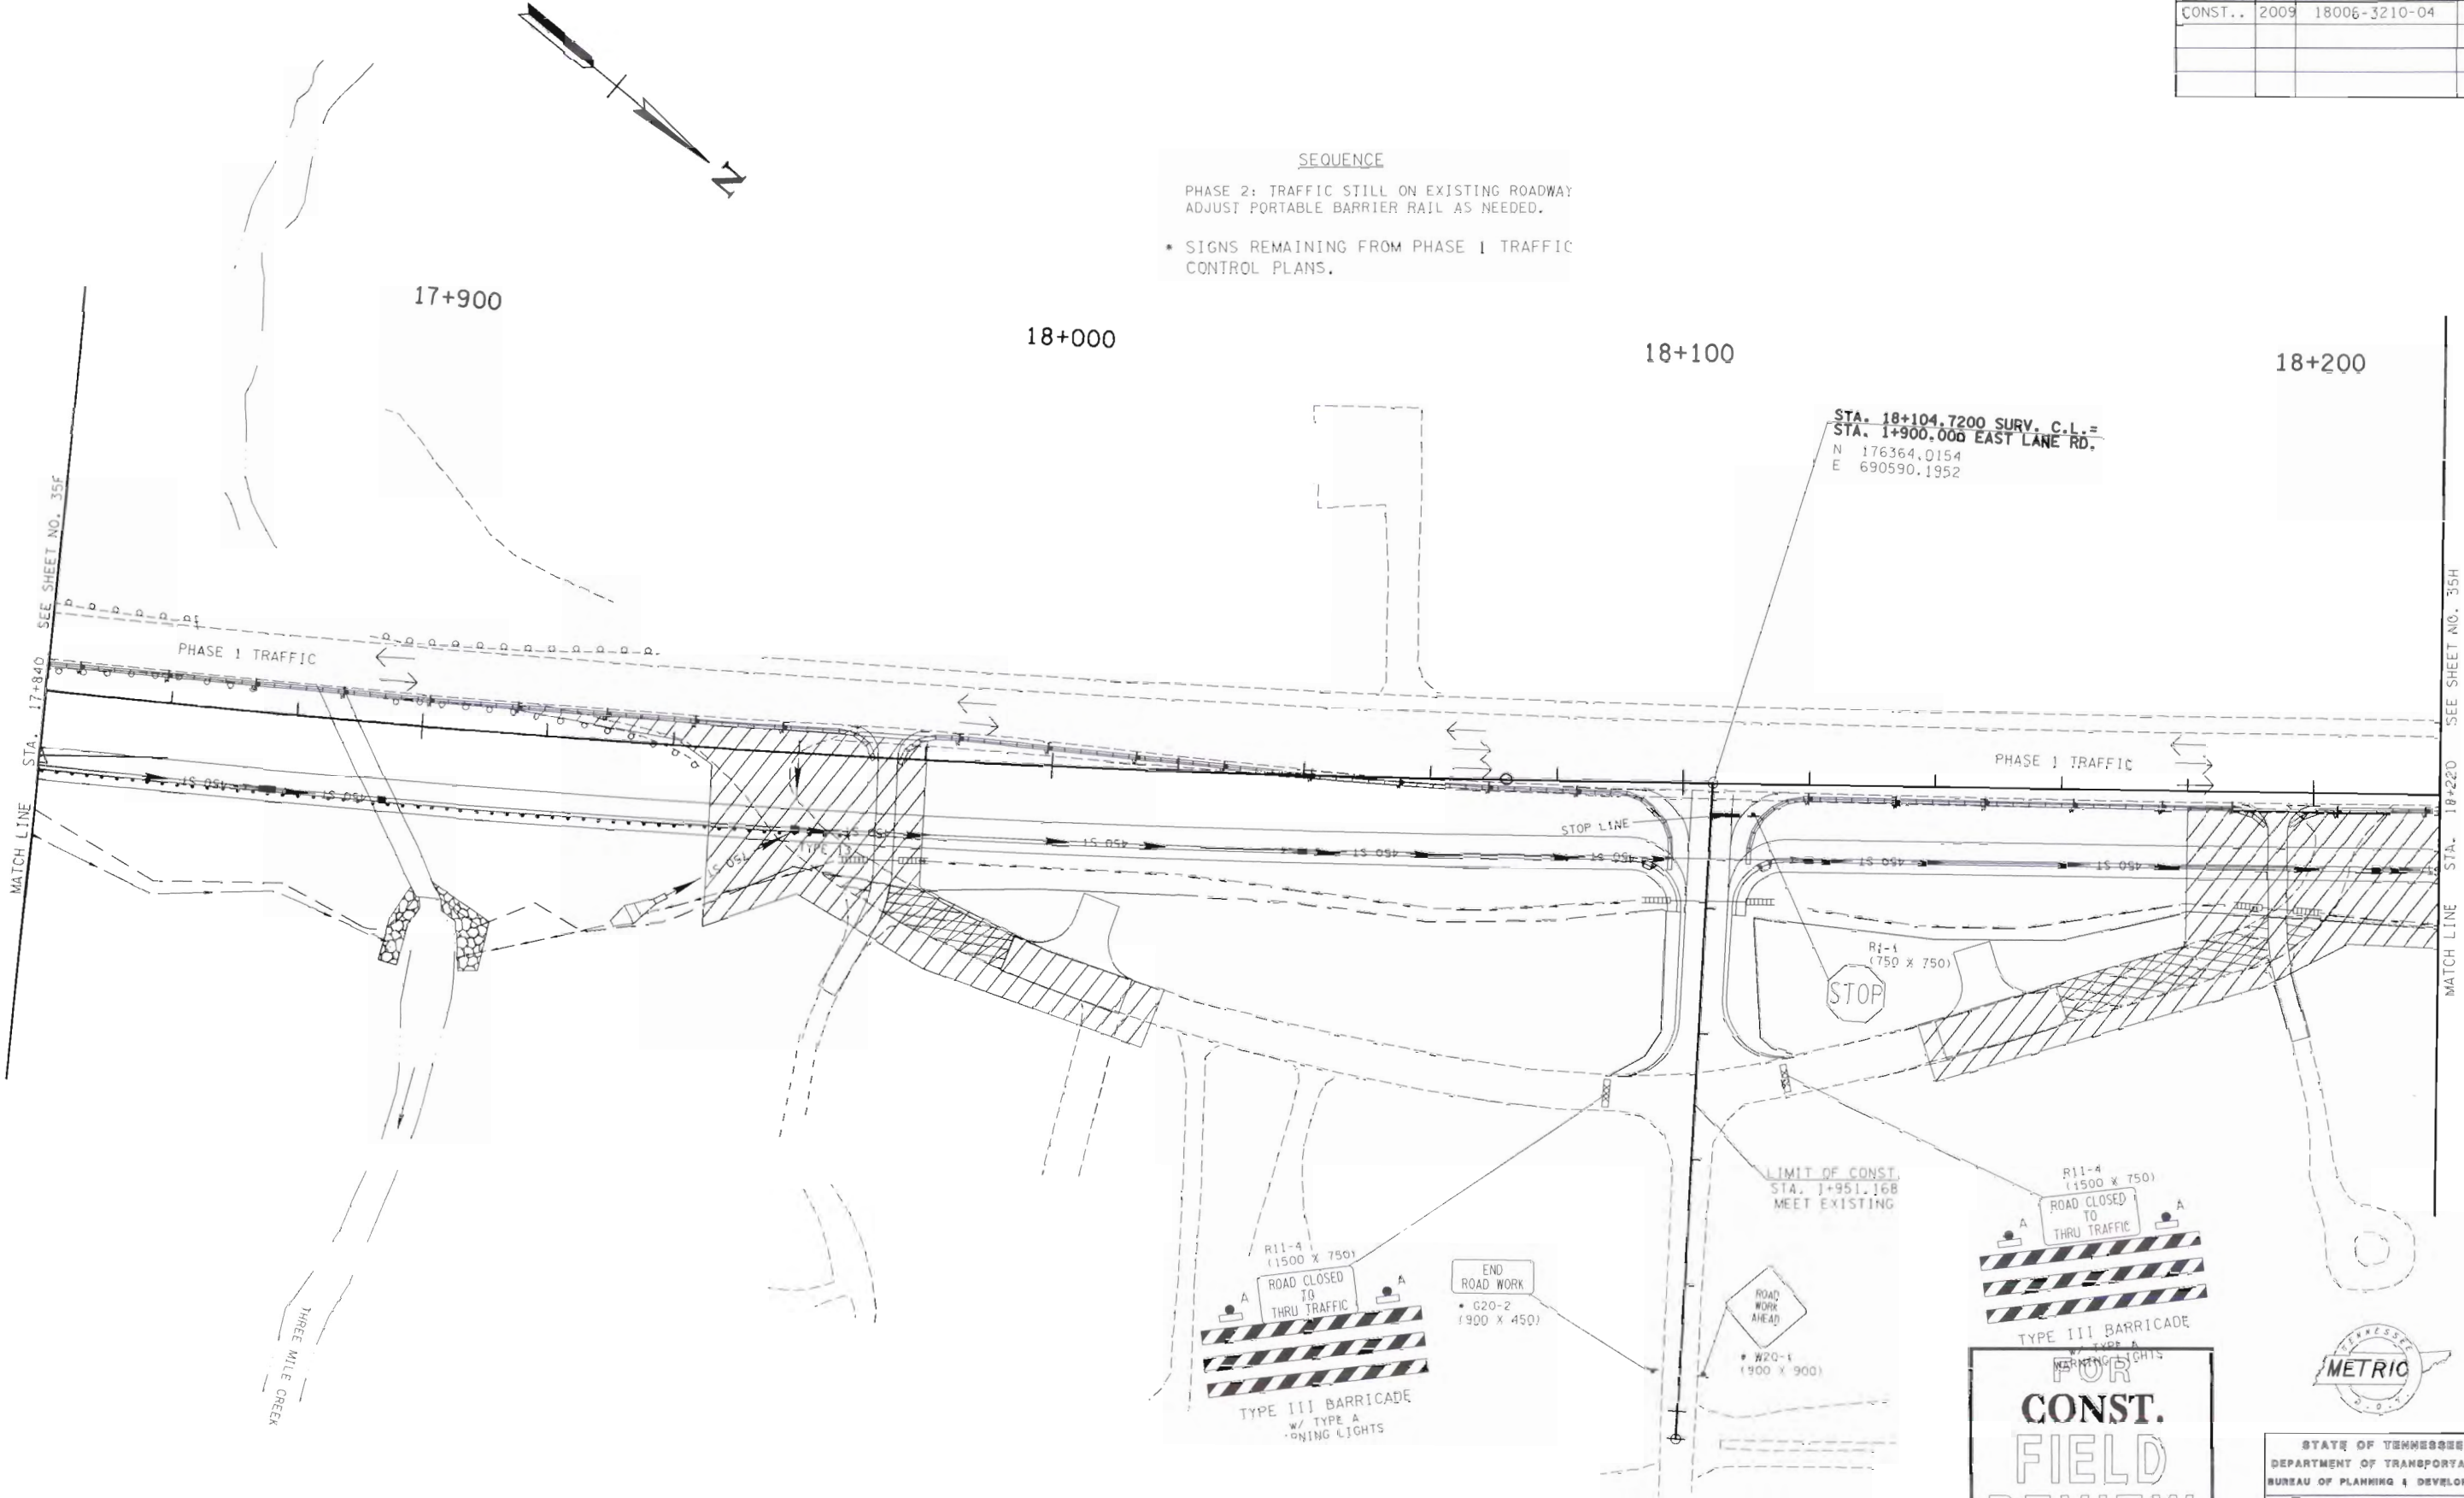

TYPE III BARRICADE
w/ TYPE A
FLASHING LIGHTS
**FOR
CONST.
FIELD
REVIEW
ONLY**



TYPE	YEAR	PROJECT NO.	SHEET NO.
CONST.	2009	18006-3210-04	35

PHASE 2: TRAFFIC STILL ON EXISTING ROADWAY
ADJUST PORTABLE BARRIER RATE AS NEEDED.

 $18+300$

18+400

 $18+500$

MATCH LINE STA. 18+220 SEE SHEET NO. 35G

MATCH, LINE: STA. 18+600 SEE SHEET NO. 35J

PHASE 2 TRAFFIC

PHASE 2 TRAFFIC

W9-2L
(750 x 750)

LANE ENDS
MERGE
LEFT

* W4-2L
(900 X 900)

FOR
CONST.
FIELD
REVIEW
ONLY




STATE OF TENNESSEE
DEPARTMENT OF TRANSPORTATION
BUREAU OF PLANNING & DEVELOPMENT

TRAFFIC
CONTROL PLAN
PHASE 2--

STA. 18 +220 TO STA. 18 +600

SCALE: 1:500
S.R.: 28 / U.S.: 127

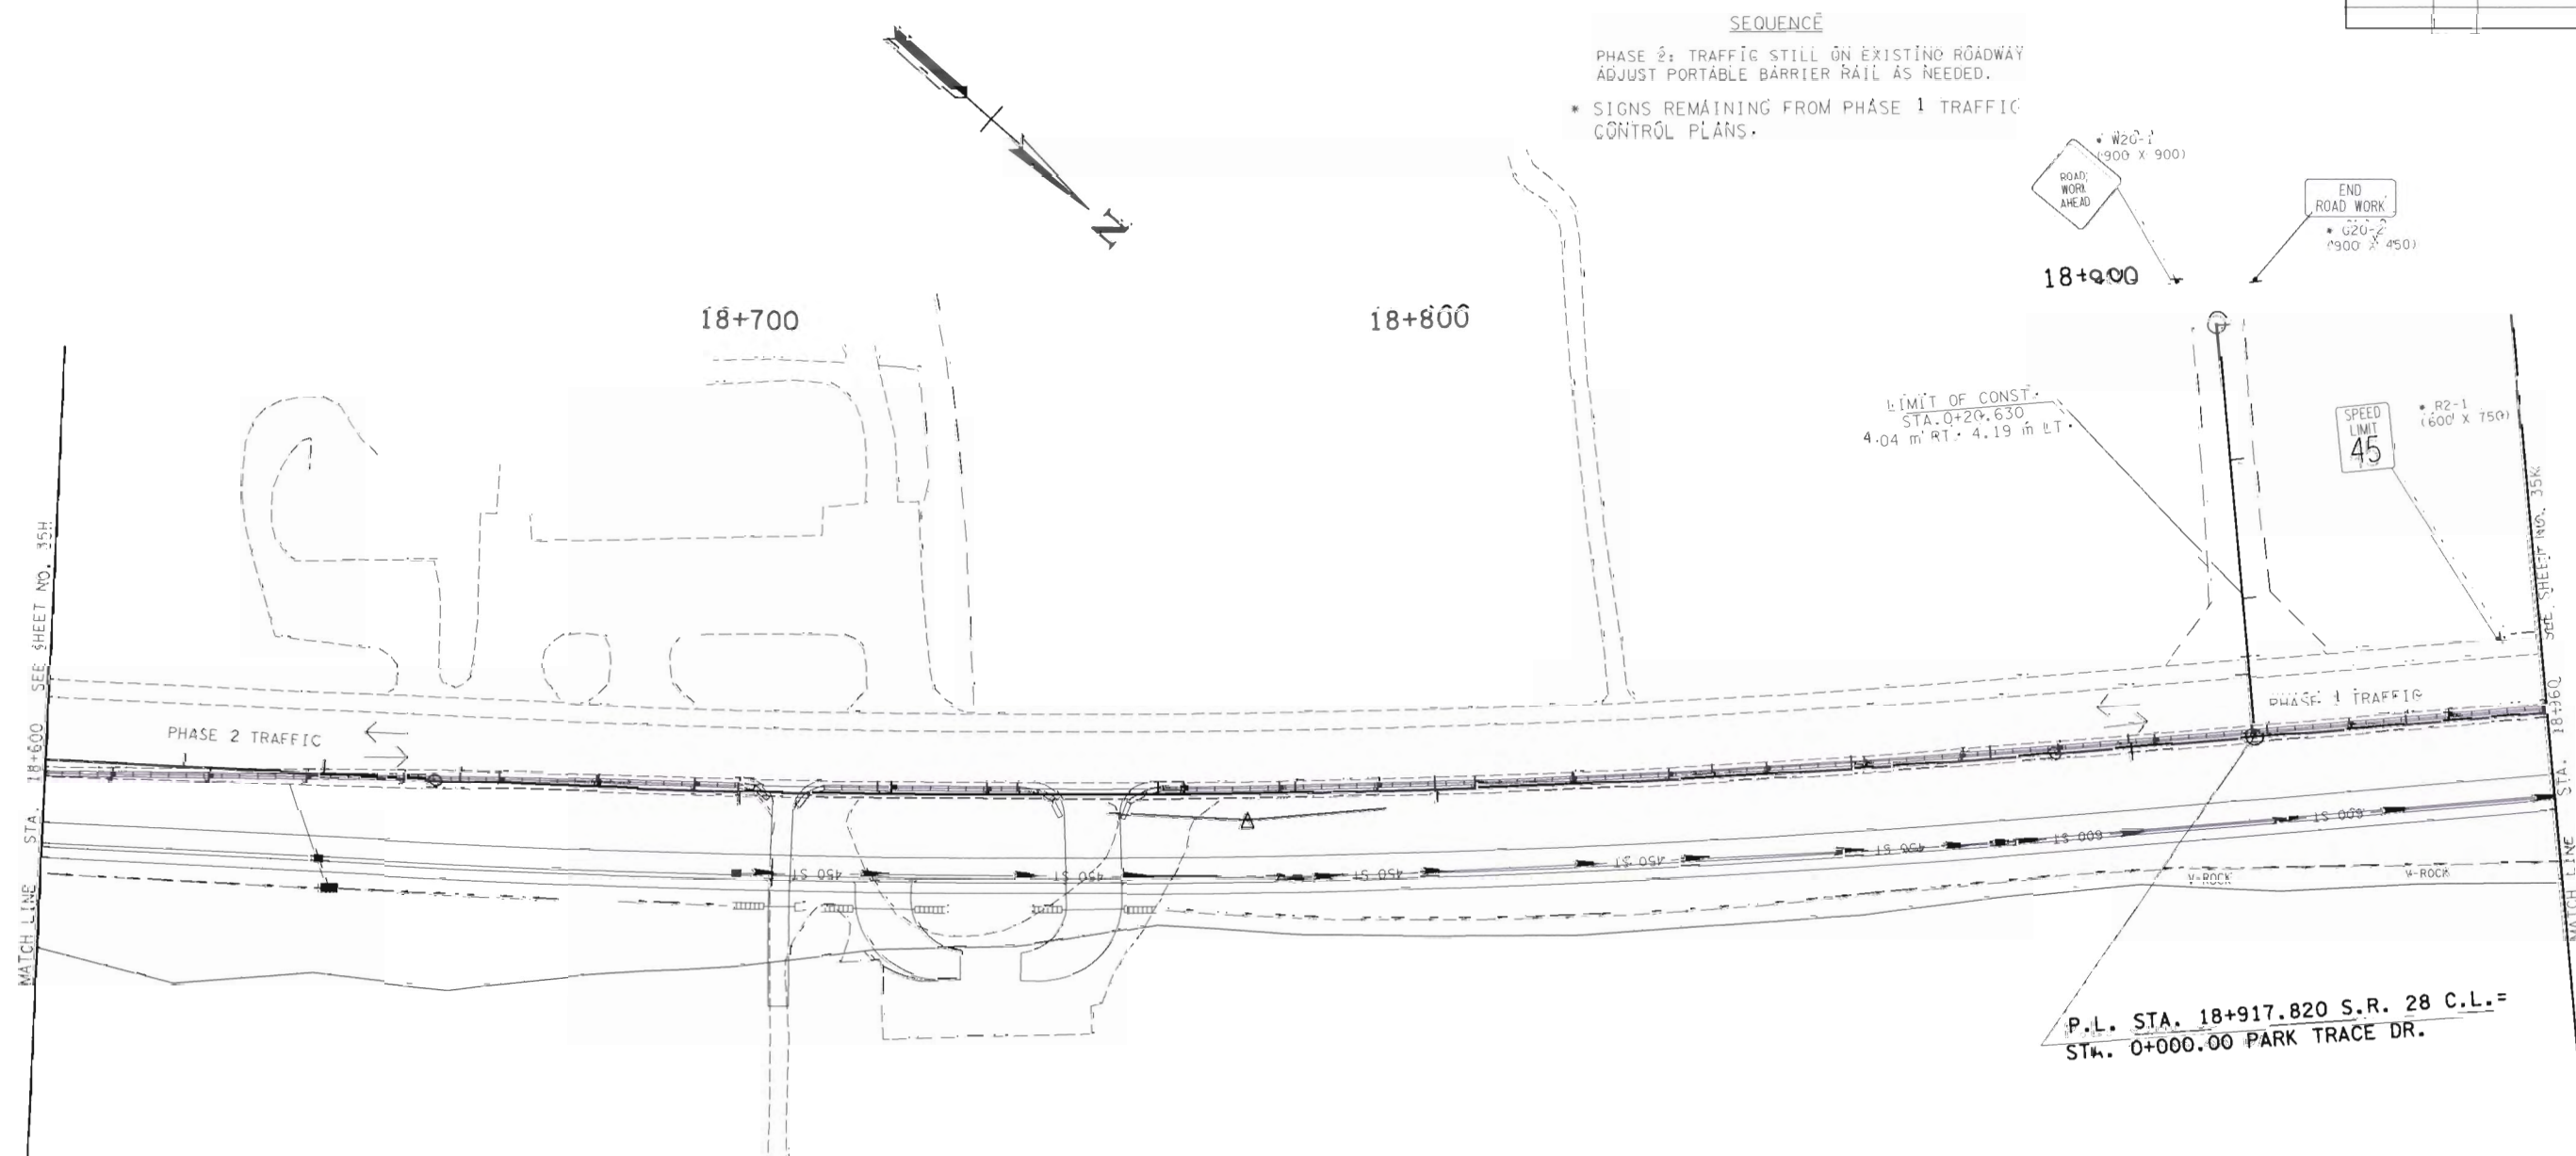


FOR
CONST.
FIELD
REVIEW
ONLY



STATE OF TENNESSEE
DEPARTMENT OF TRANSPORTATION
BUREAU OF PLANNING & DEVELOPMENT

TRAFFIC
CONTROL PLAN
PHASE -2-

SCALE: 1:500
S.R. 28 / 11 S. 12

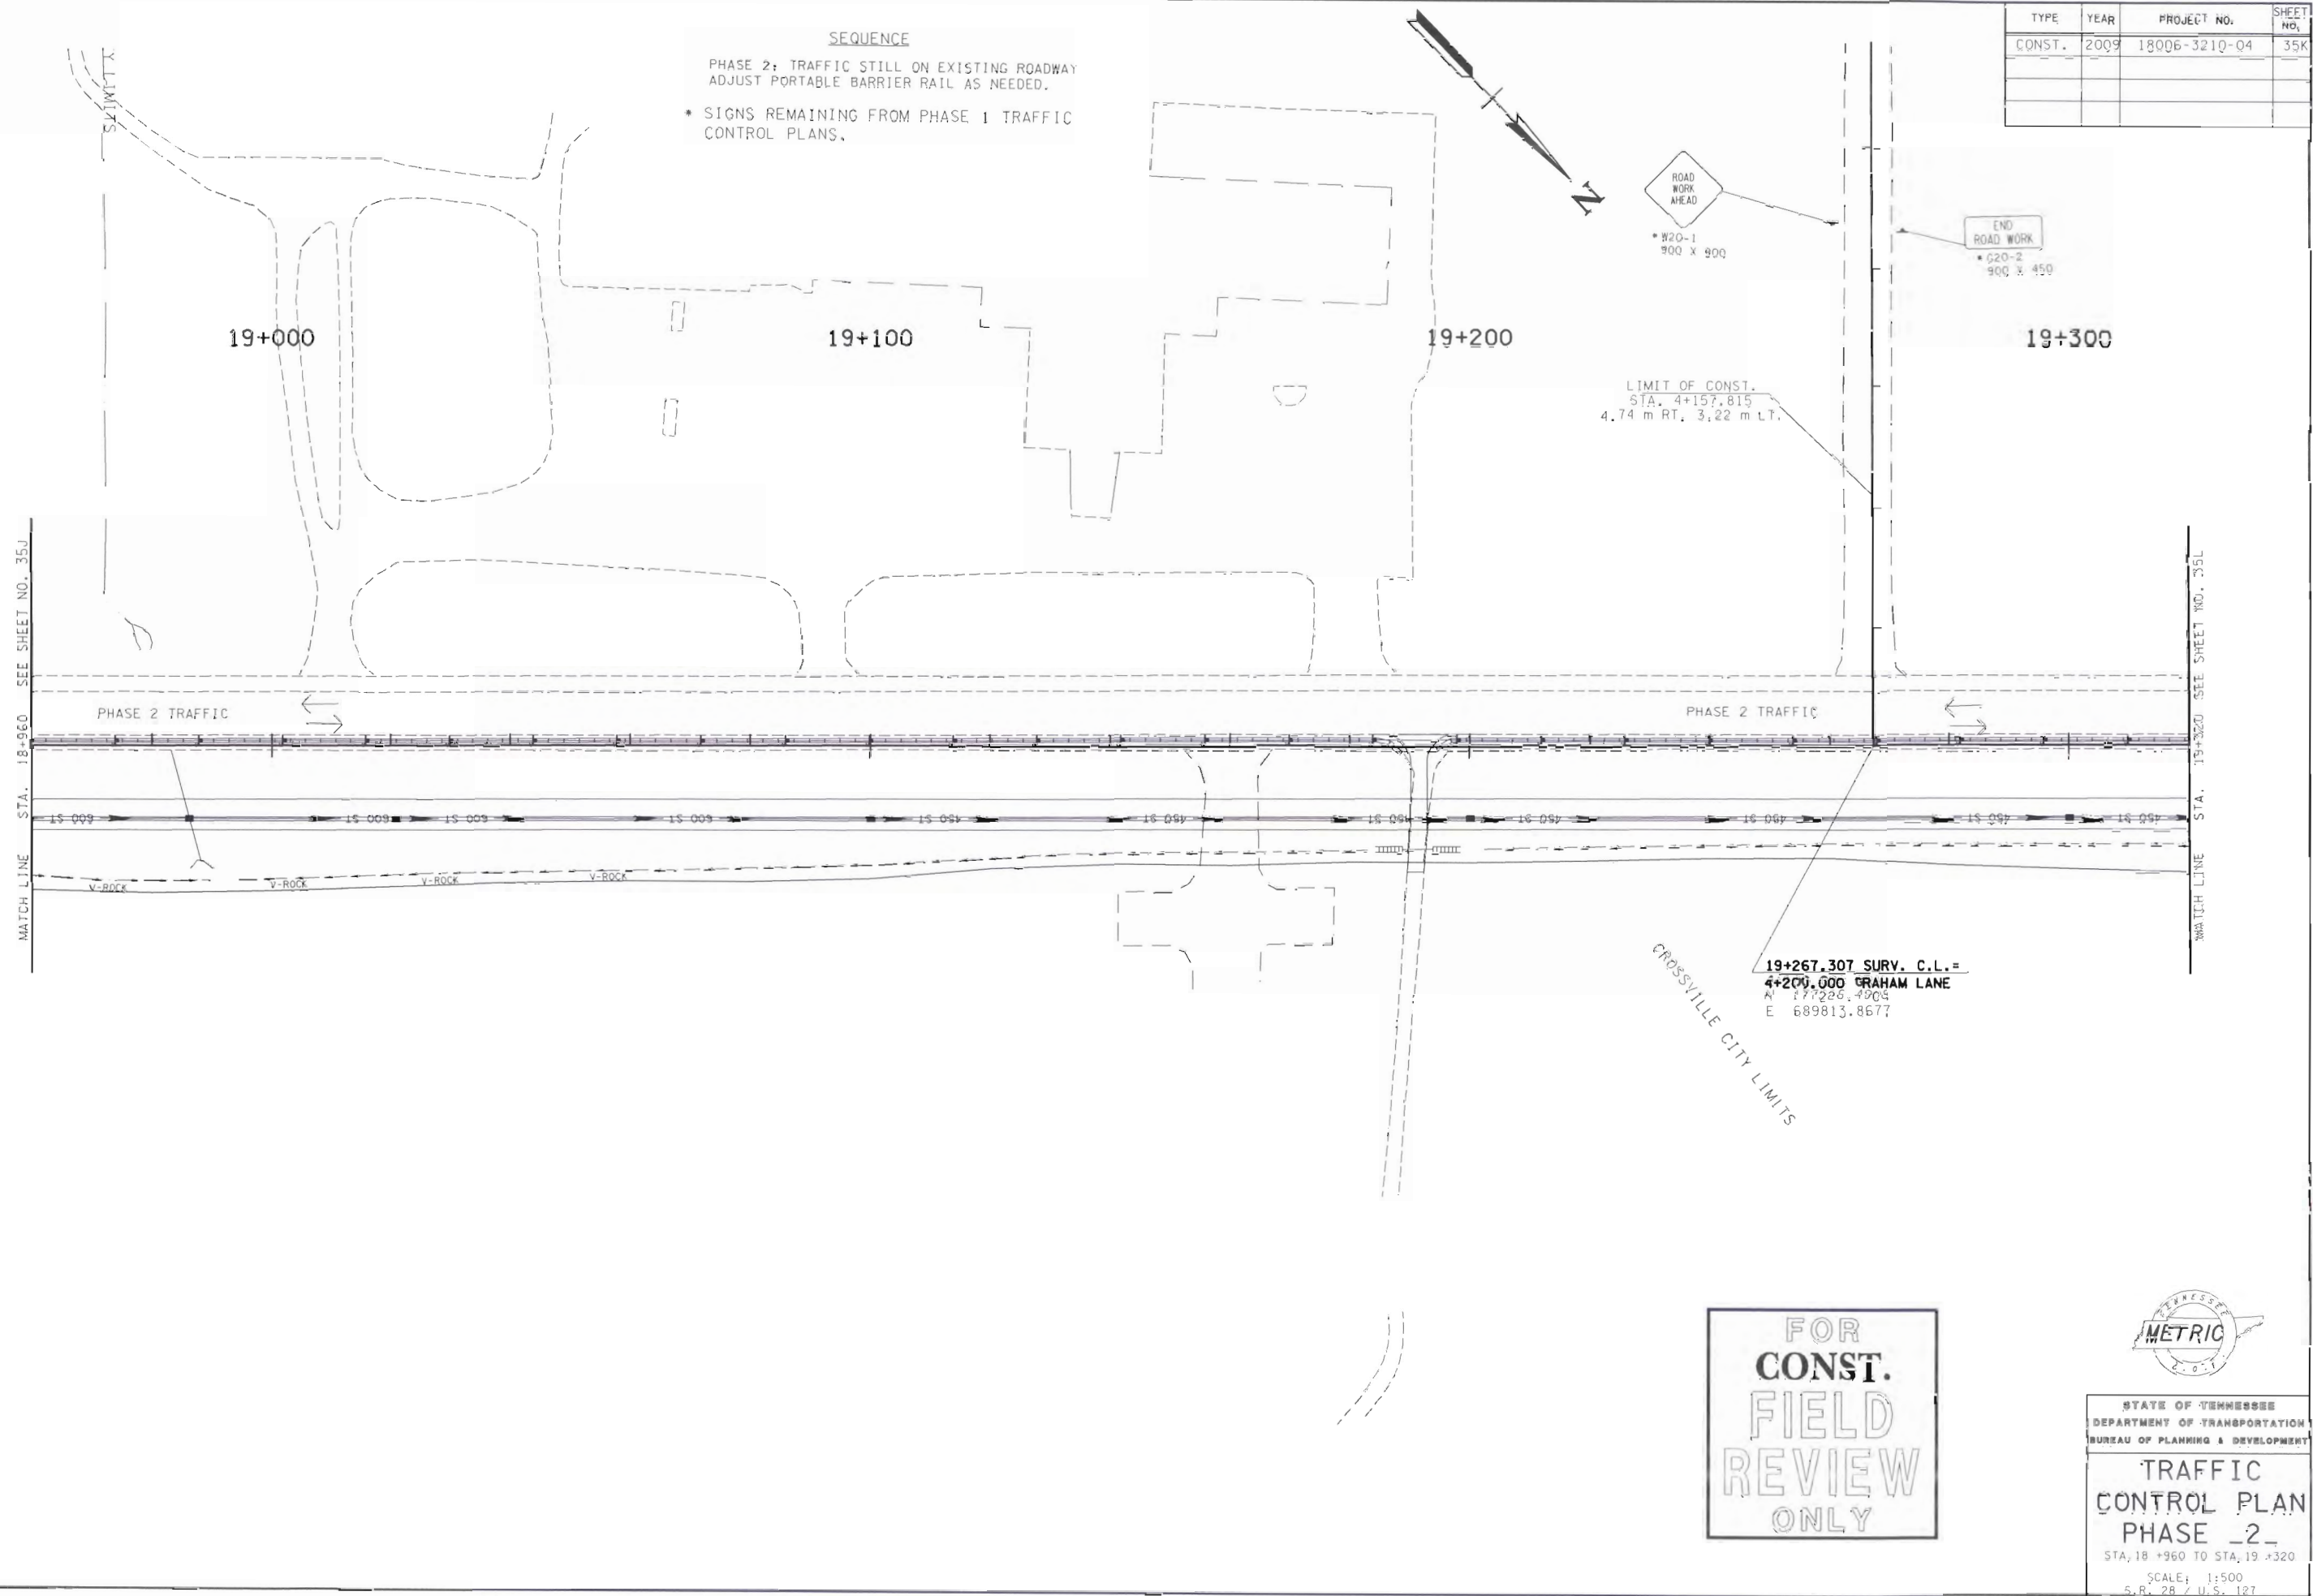


TYPE	YEAR	PROJECT NO.	SHEET NO.
CONST.	2009	18006-3210-04	35L

SEQUENCE

PHASE 2: TRAFFIC STILL ON EXISTING ROADWAY
ADJUST PORTABLE BARRIER RAIL AS NEEDED.

* SIGNS REMAINING FROM PHASE 1 TRAFFIC
CONTROL PLANS.

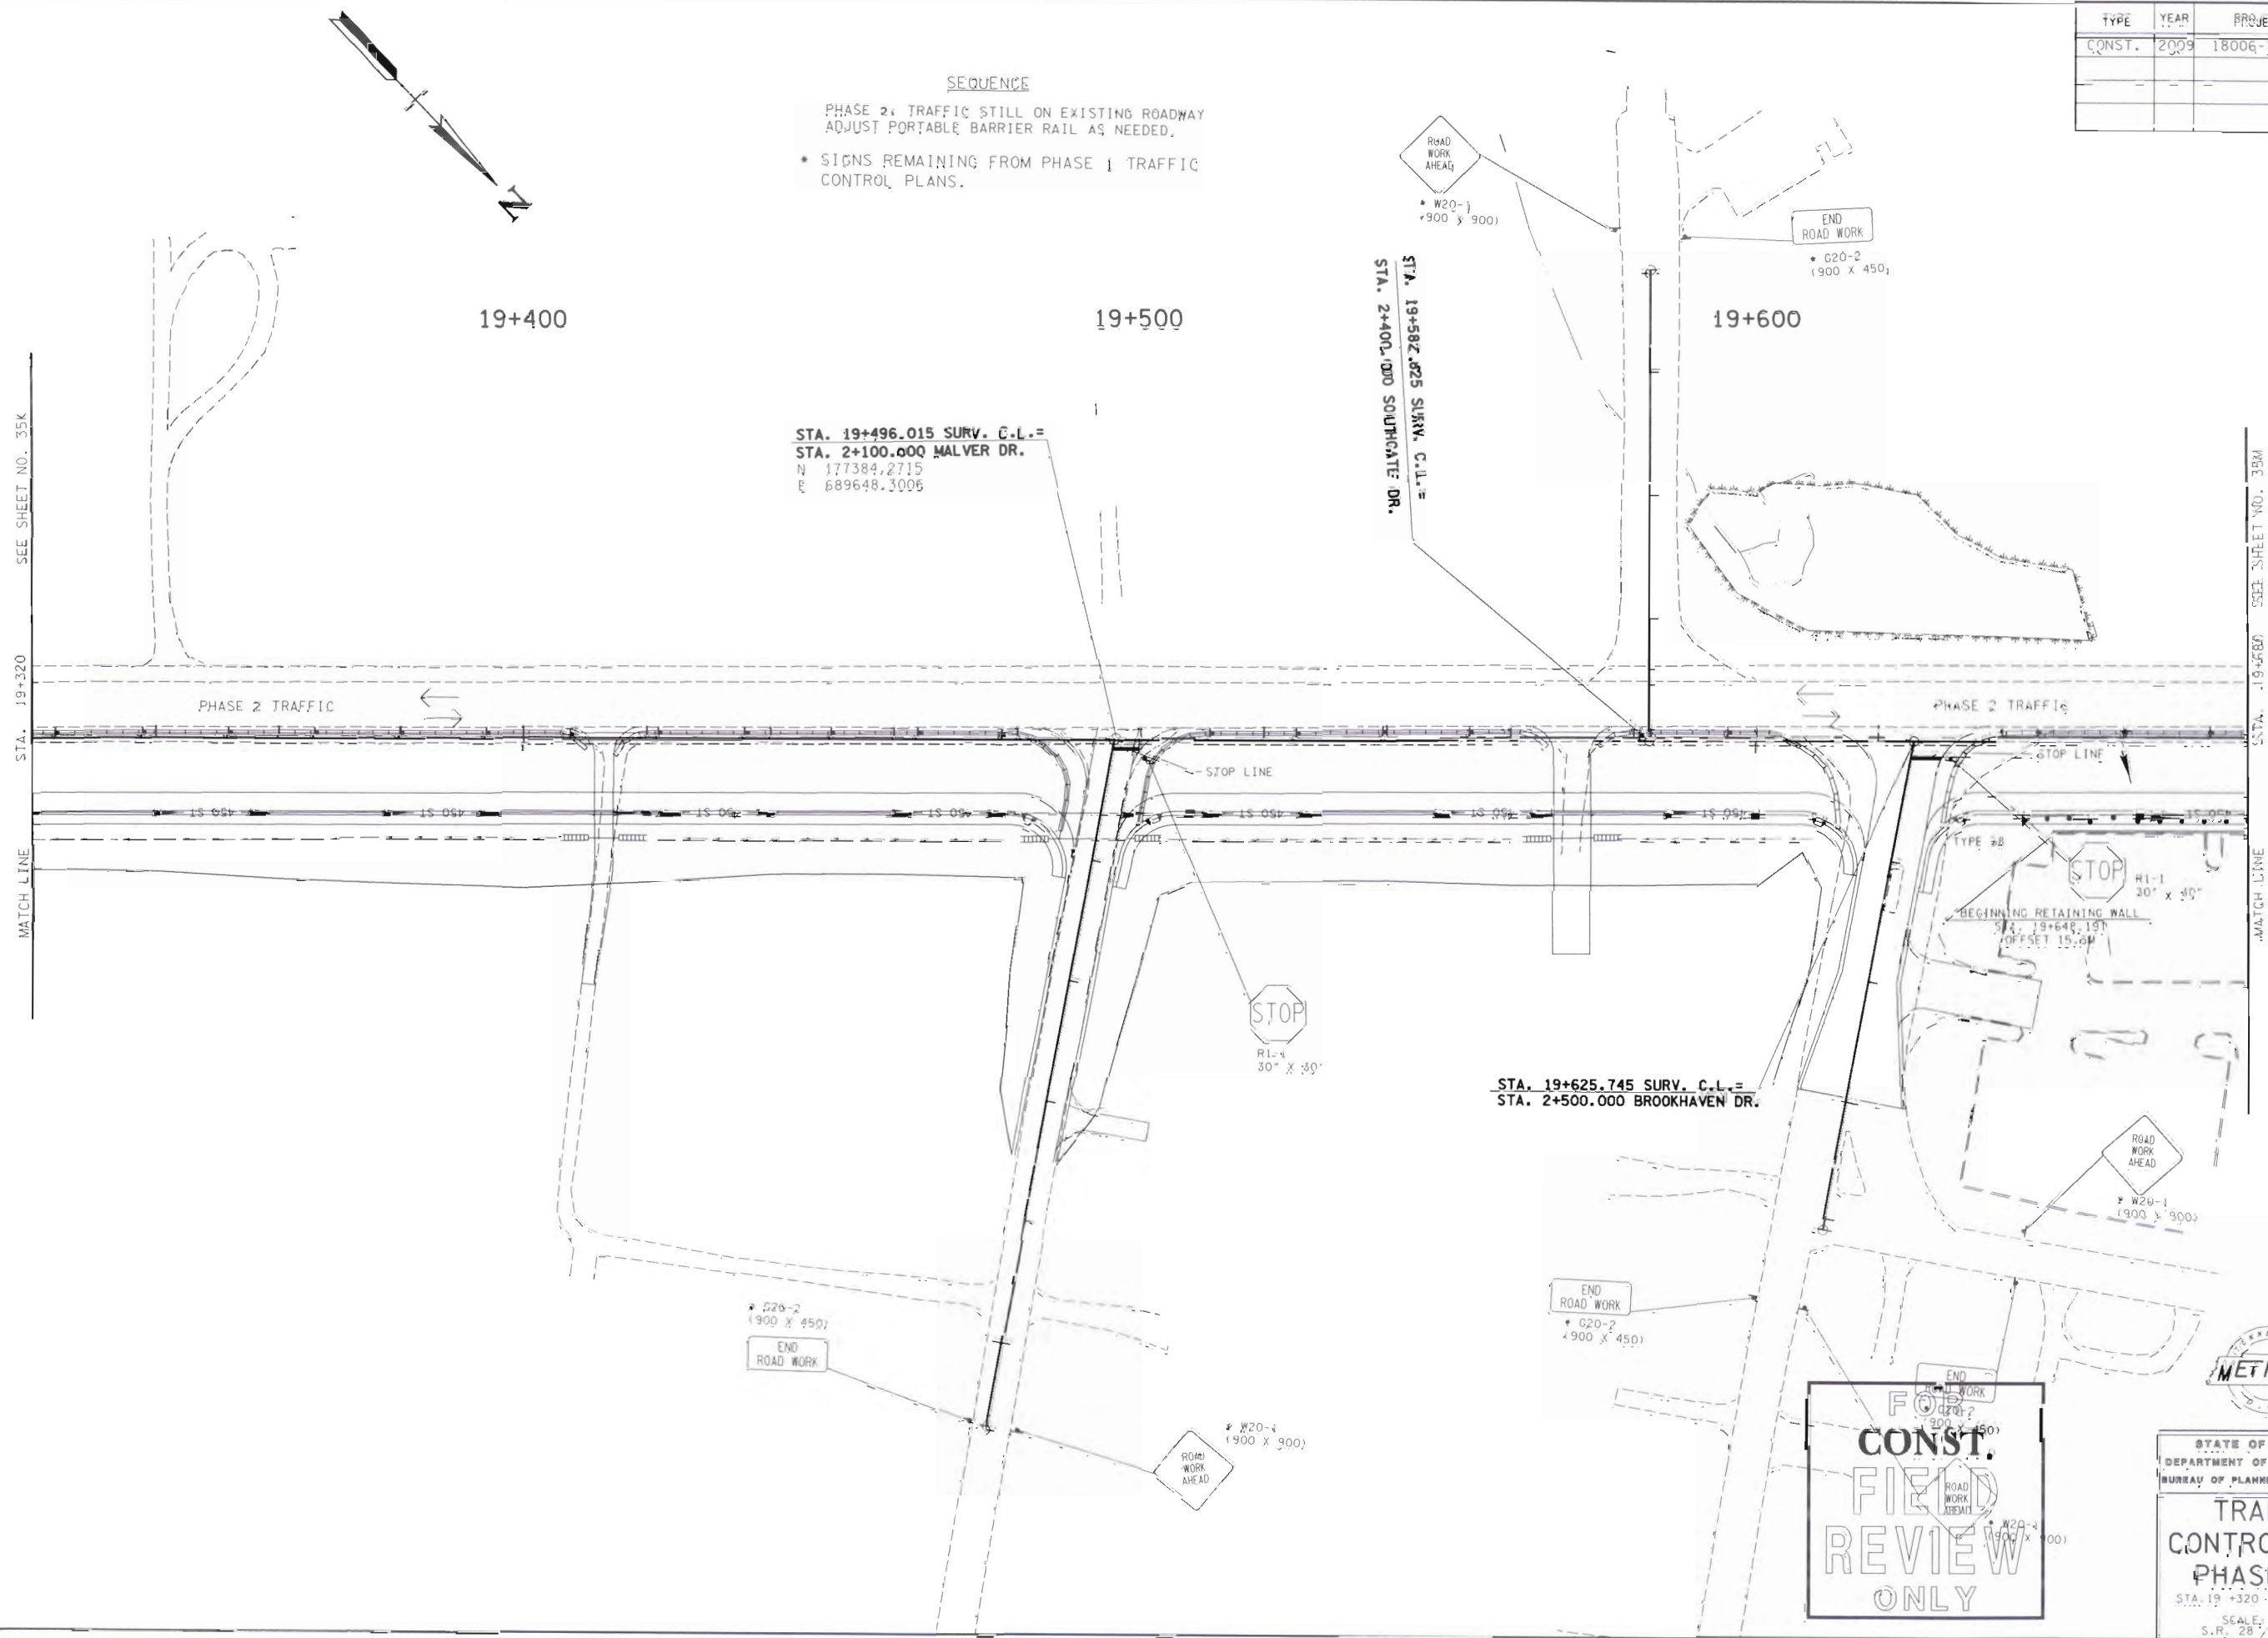

FOR
CONST.
FIELD
REVIEW
ONLY



STATE OF TENNESSEE
DEPARTMENT OF TRANSPORTATION
BUREAU OF PLANNING & DEVELOPMENT

**TRAFFIC
CONTROL PLAN
PHASE 2**

STA. 19+320 TO STA. 19+680
SCALE: 4:500
S.R. 28, U.S. 127




TYPE	YEAR	PROJECT NO.	SHEET NO.
CONST.	2009	18006-3210-04	35M

SEQUENCE

PHASE 2: TRAFFIC STILL ON EXISTING ROADWAY
ADJUST PORTABLE BARRIER RAIL AS NEEDED.

* SIGNS REMAINING FROM PHASE 1 TRAFFIC
CONTROL PLANS.

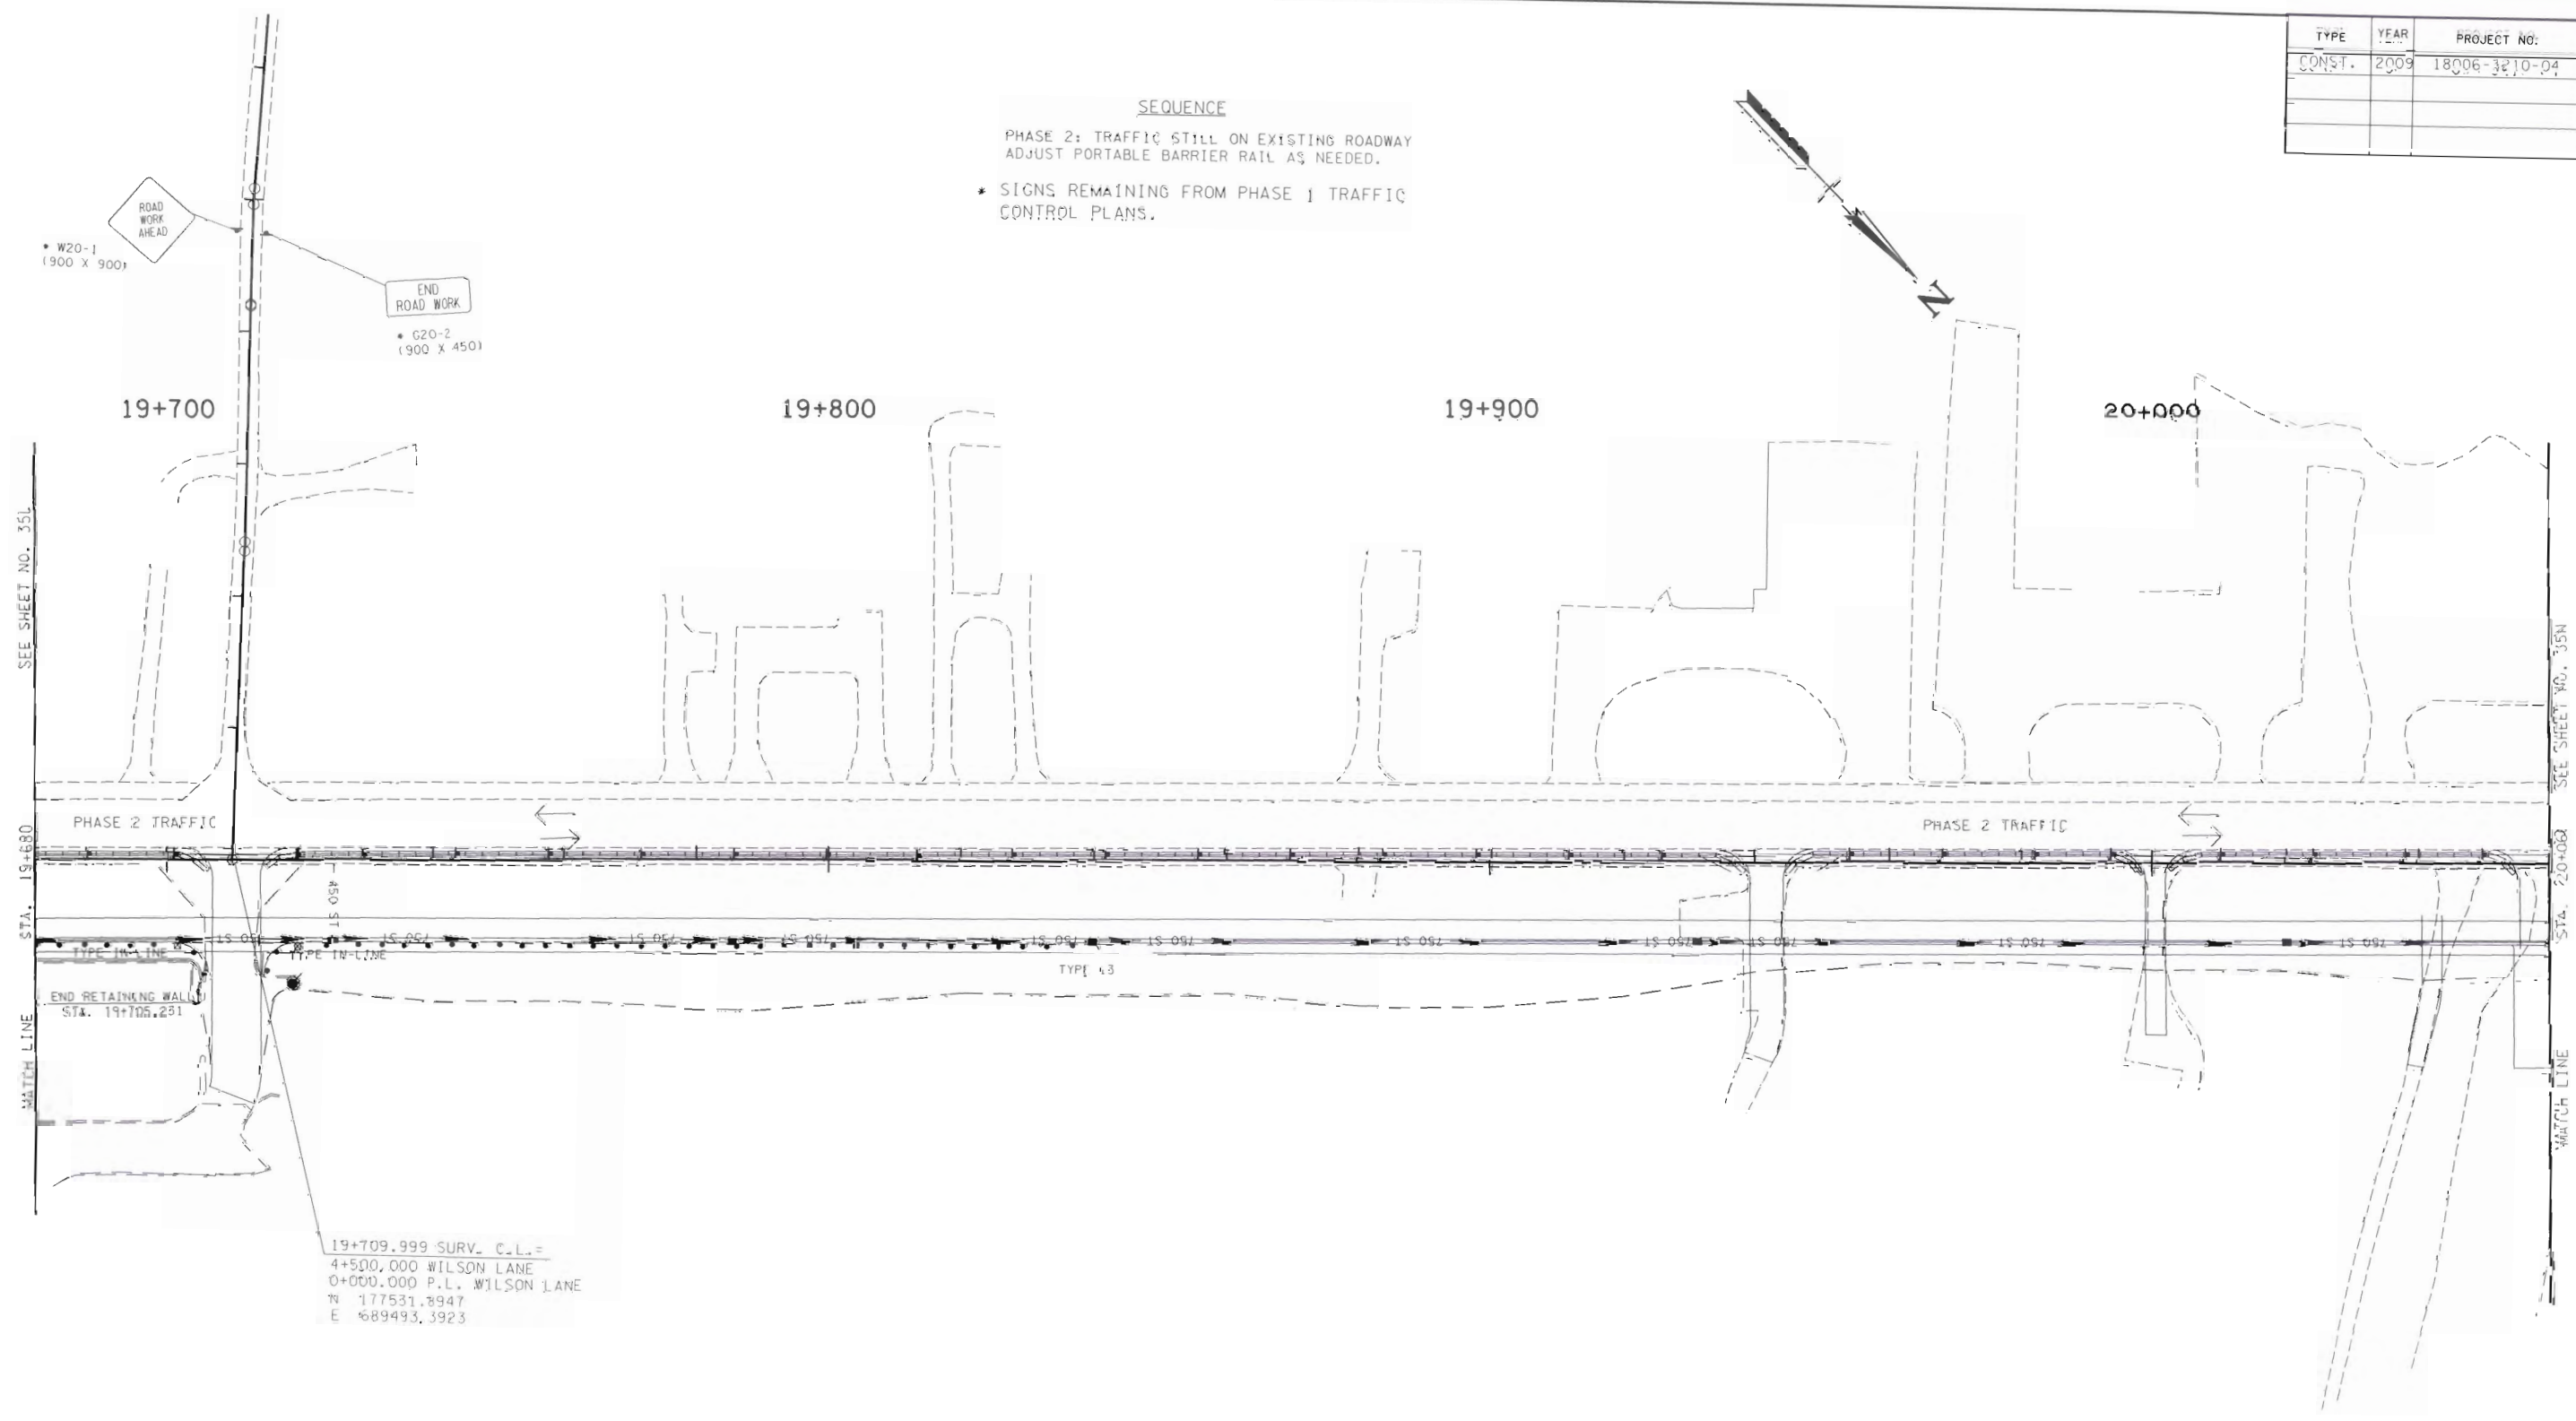

19+709.999 SURV. C.L. =
4+500.000 WILSON LANE
0+000.000 P.L. WILSON LANE
N 177531.8947
E 689493.3923

FOR
CONST.
FIELD
REVIEW
ONLY

STATE OF TENNESSEE
DEPARTMENT OF TRANSPORTATION
BUREAU OF PLANNING & DEVELOPMENT


TRAFFIC
CONTROL PLAN
PHASE 2

STA. 19+680 TO STA. 20+000
SCALE: 1:500
S.R. 28 / U.S. 127



24-FEB-2010 16:07
\\J02MFC\ofat\term\025\Shared\Design\County\Folders\Cumberland\SP28\60\mtr\600\cumb\60\cumb28\FinalDesign\2005\Construction\plans\B\Const\Traffic\plansheets\CM28L35M.SHT


TYPE	YEAR	PROJECT No:	SHEET No.
CONST.	2009	18006-3210-04	35

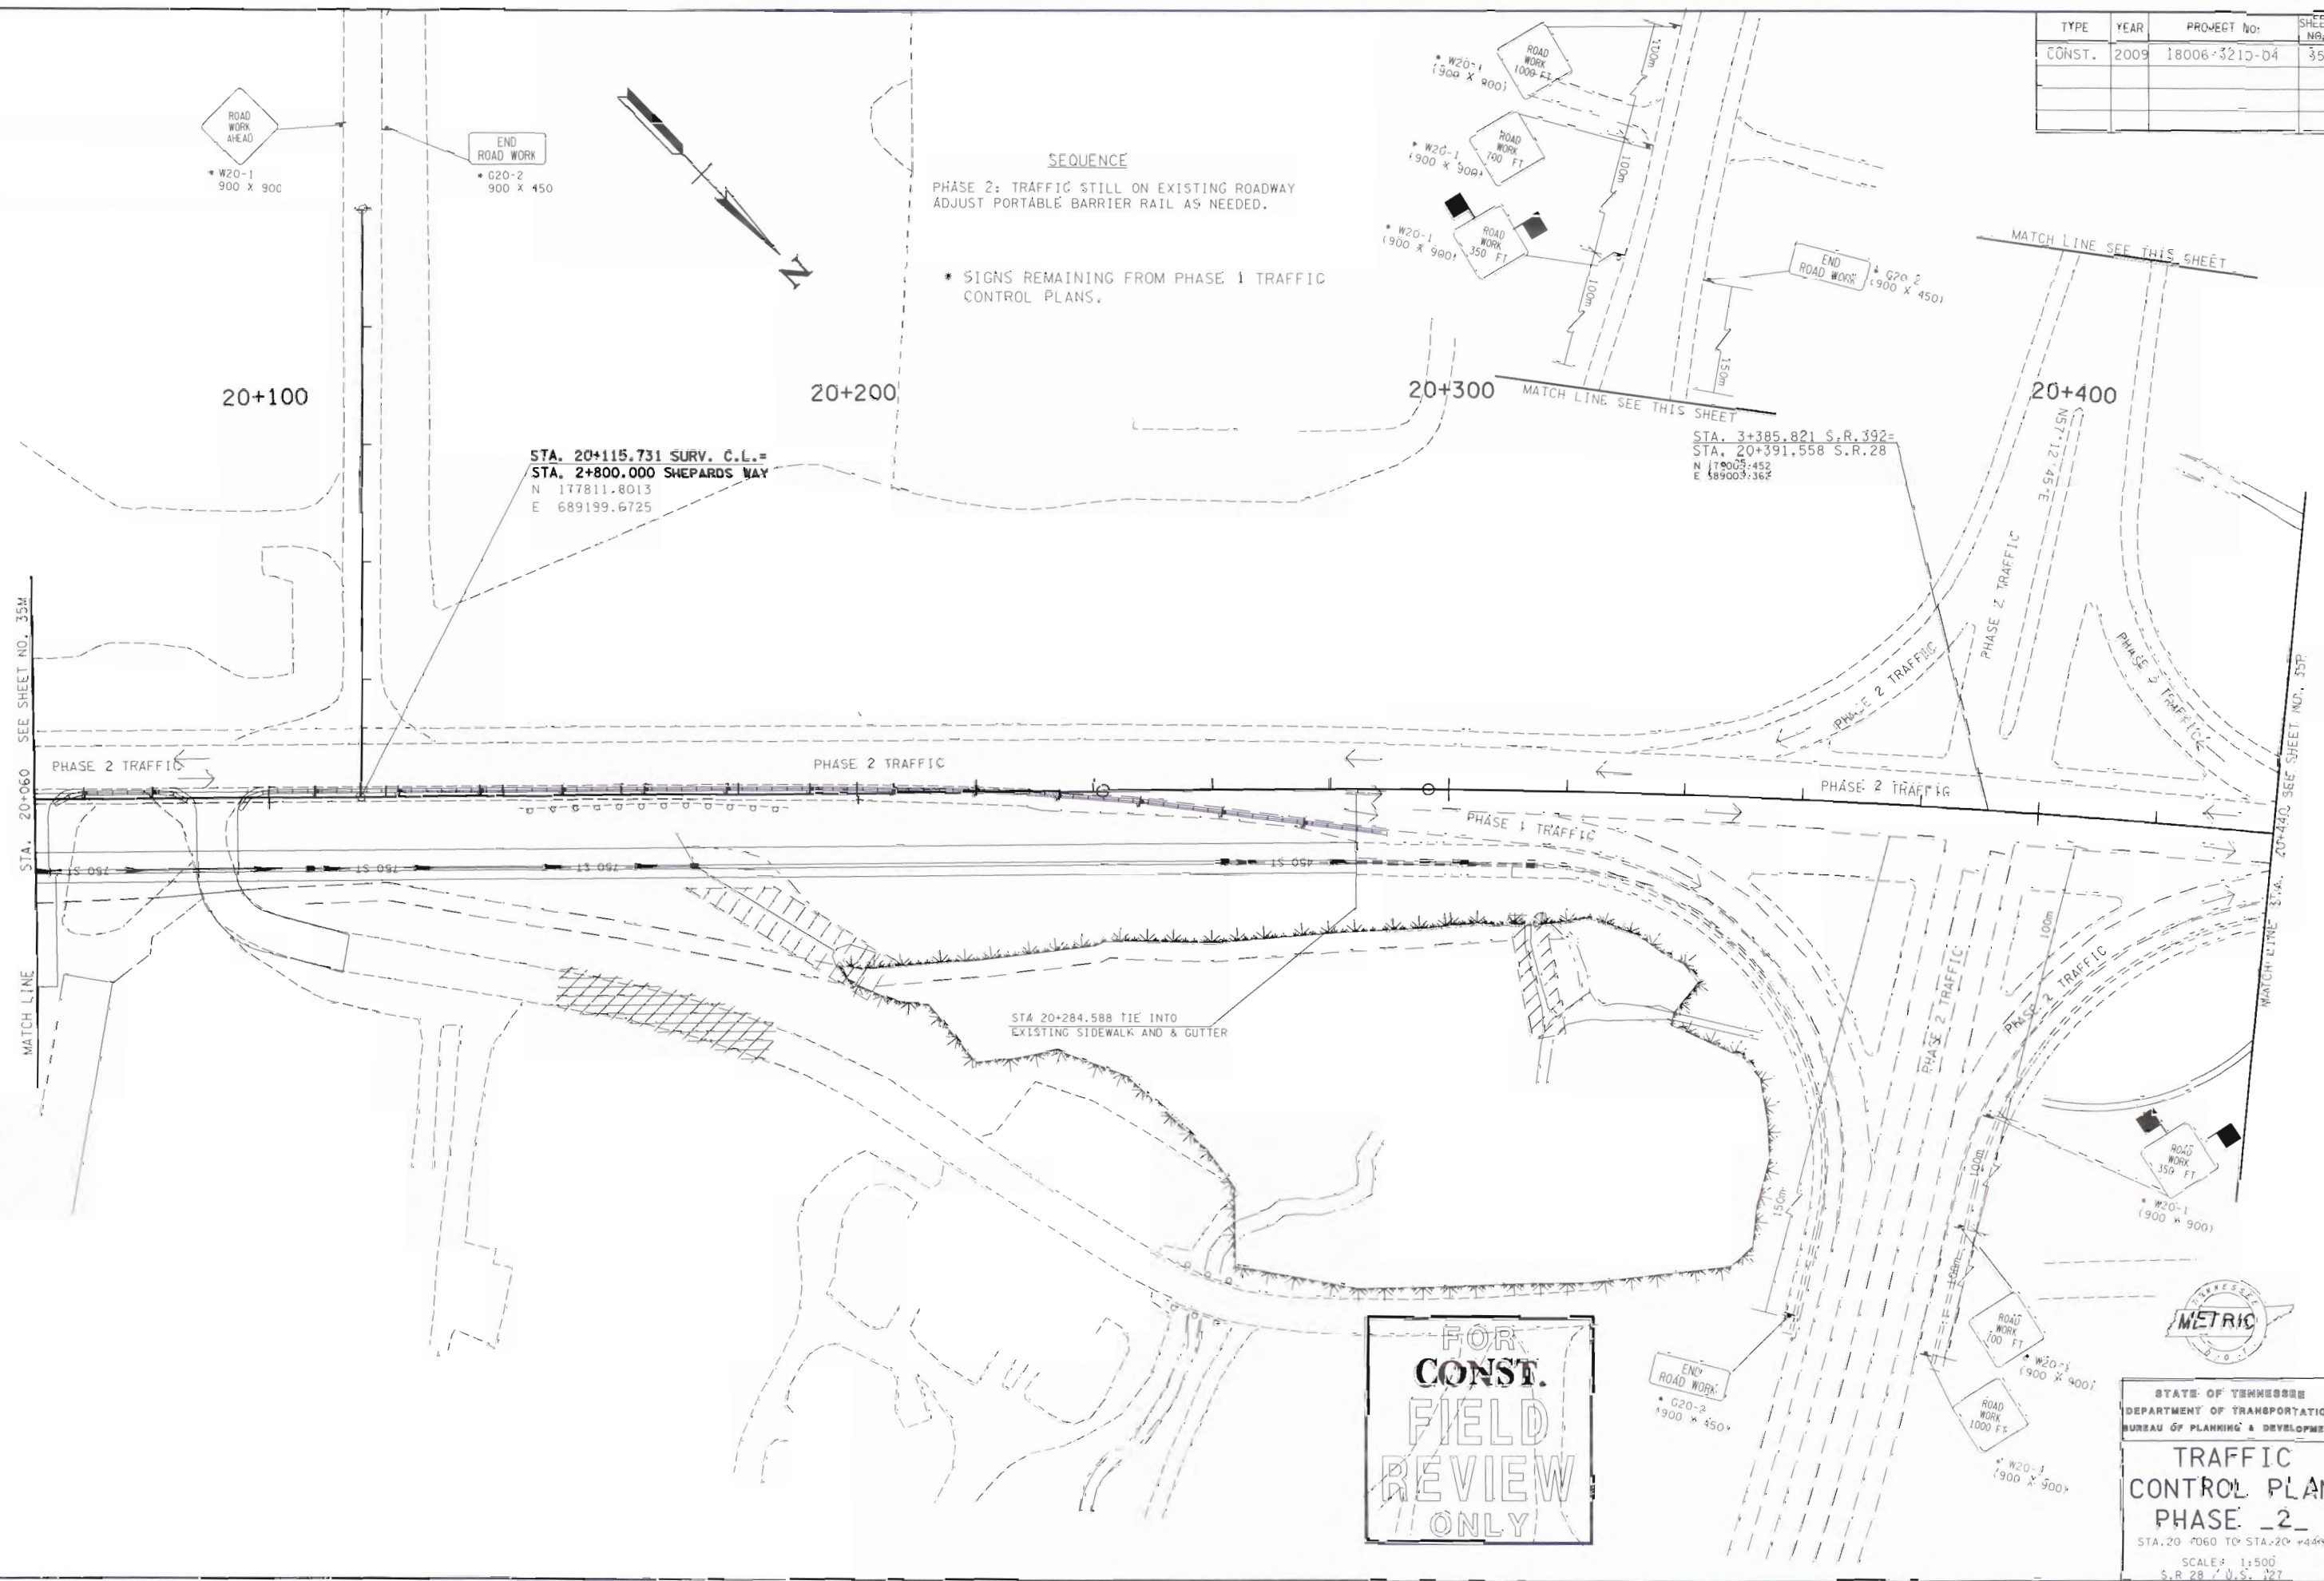

TYPE	YEAR	PROJECT NO.	SHEET NO.
CONST.	2009	18006-3210-04	35

PHASE 2: TRAFFIC STILL ON EXISTING ROADWAY
ADJUST PORTABLE BARRIER RAIL AS NEEDED.

* SIGNS REMAINING FROM PHASE I TRAFFIC CONTROL PLANS.

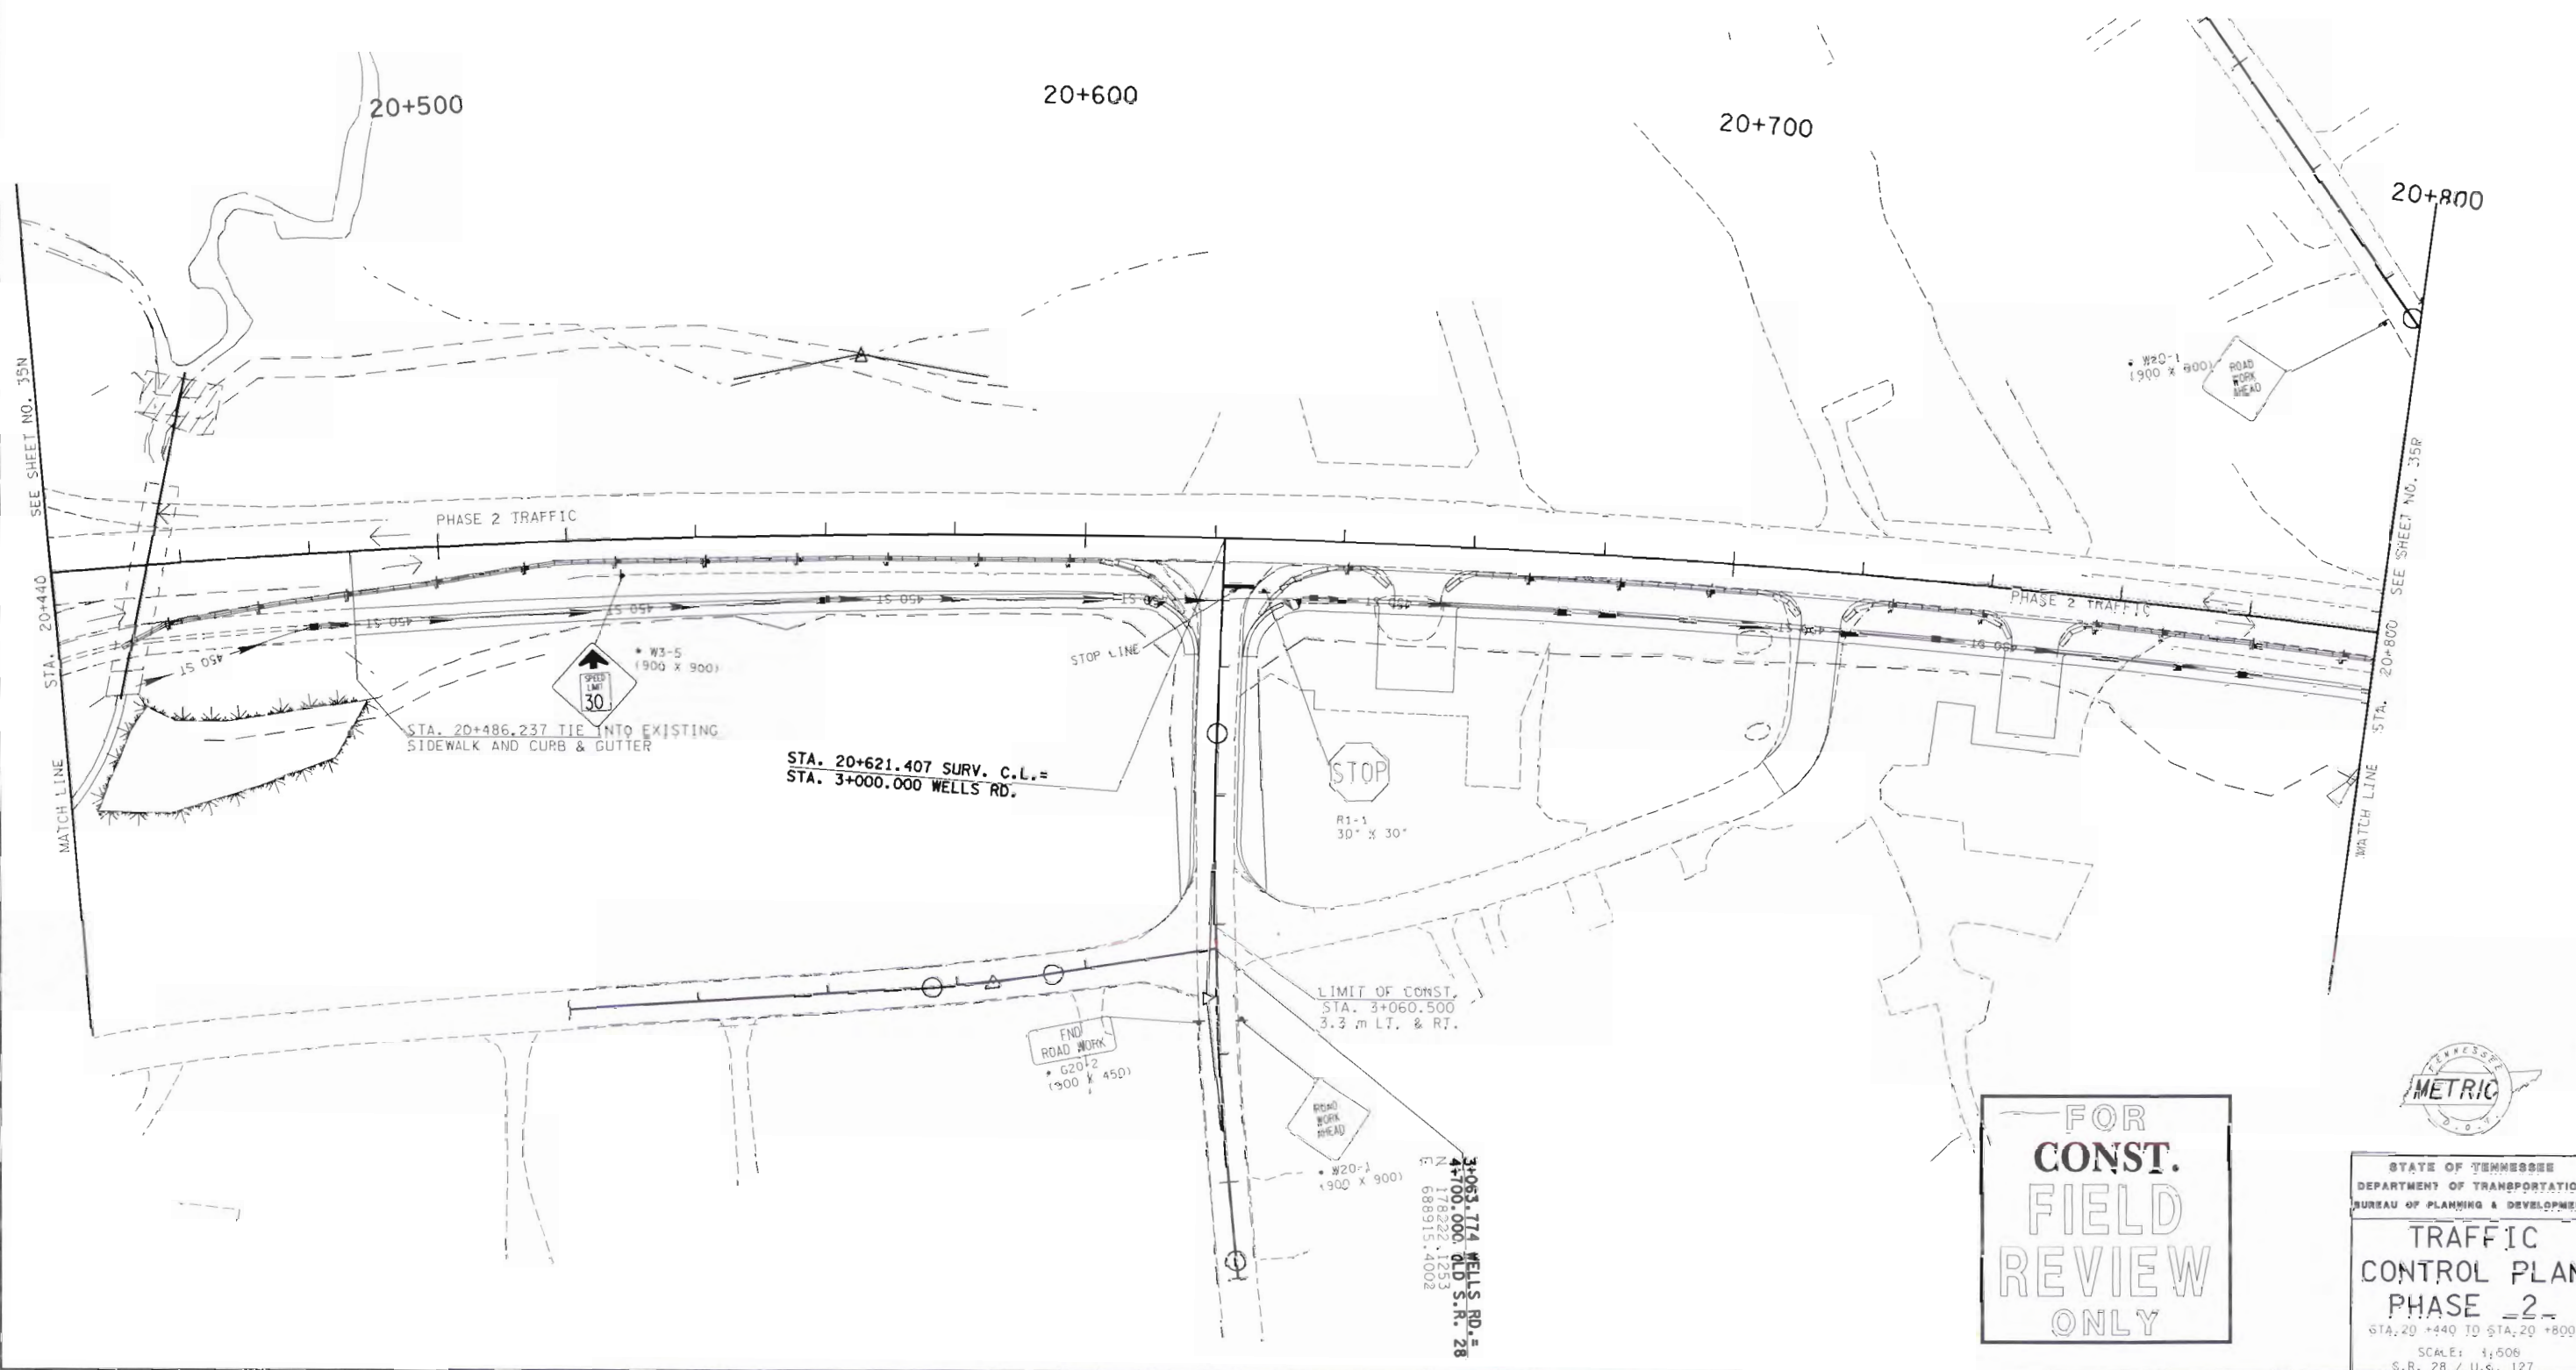


TYPE	YEAR	PROJECT NO.	SHEET NO.
CONST.	2009	18006-3210-04	3

TENNESSEE D.O.T.

DESIGN DIVISION

FILE NO.

24-FEB-2010 16:07
County Folders\Cumberland\SP28sawmillroad\Cumb28\8\Construction plans\JB\Const\Print\plansheets\CW28L35F.SHP

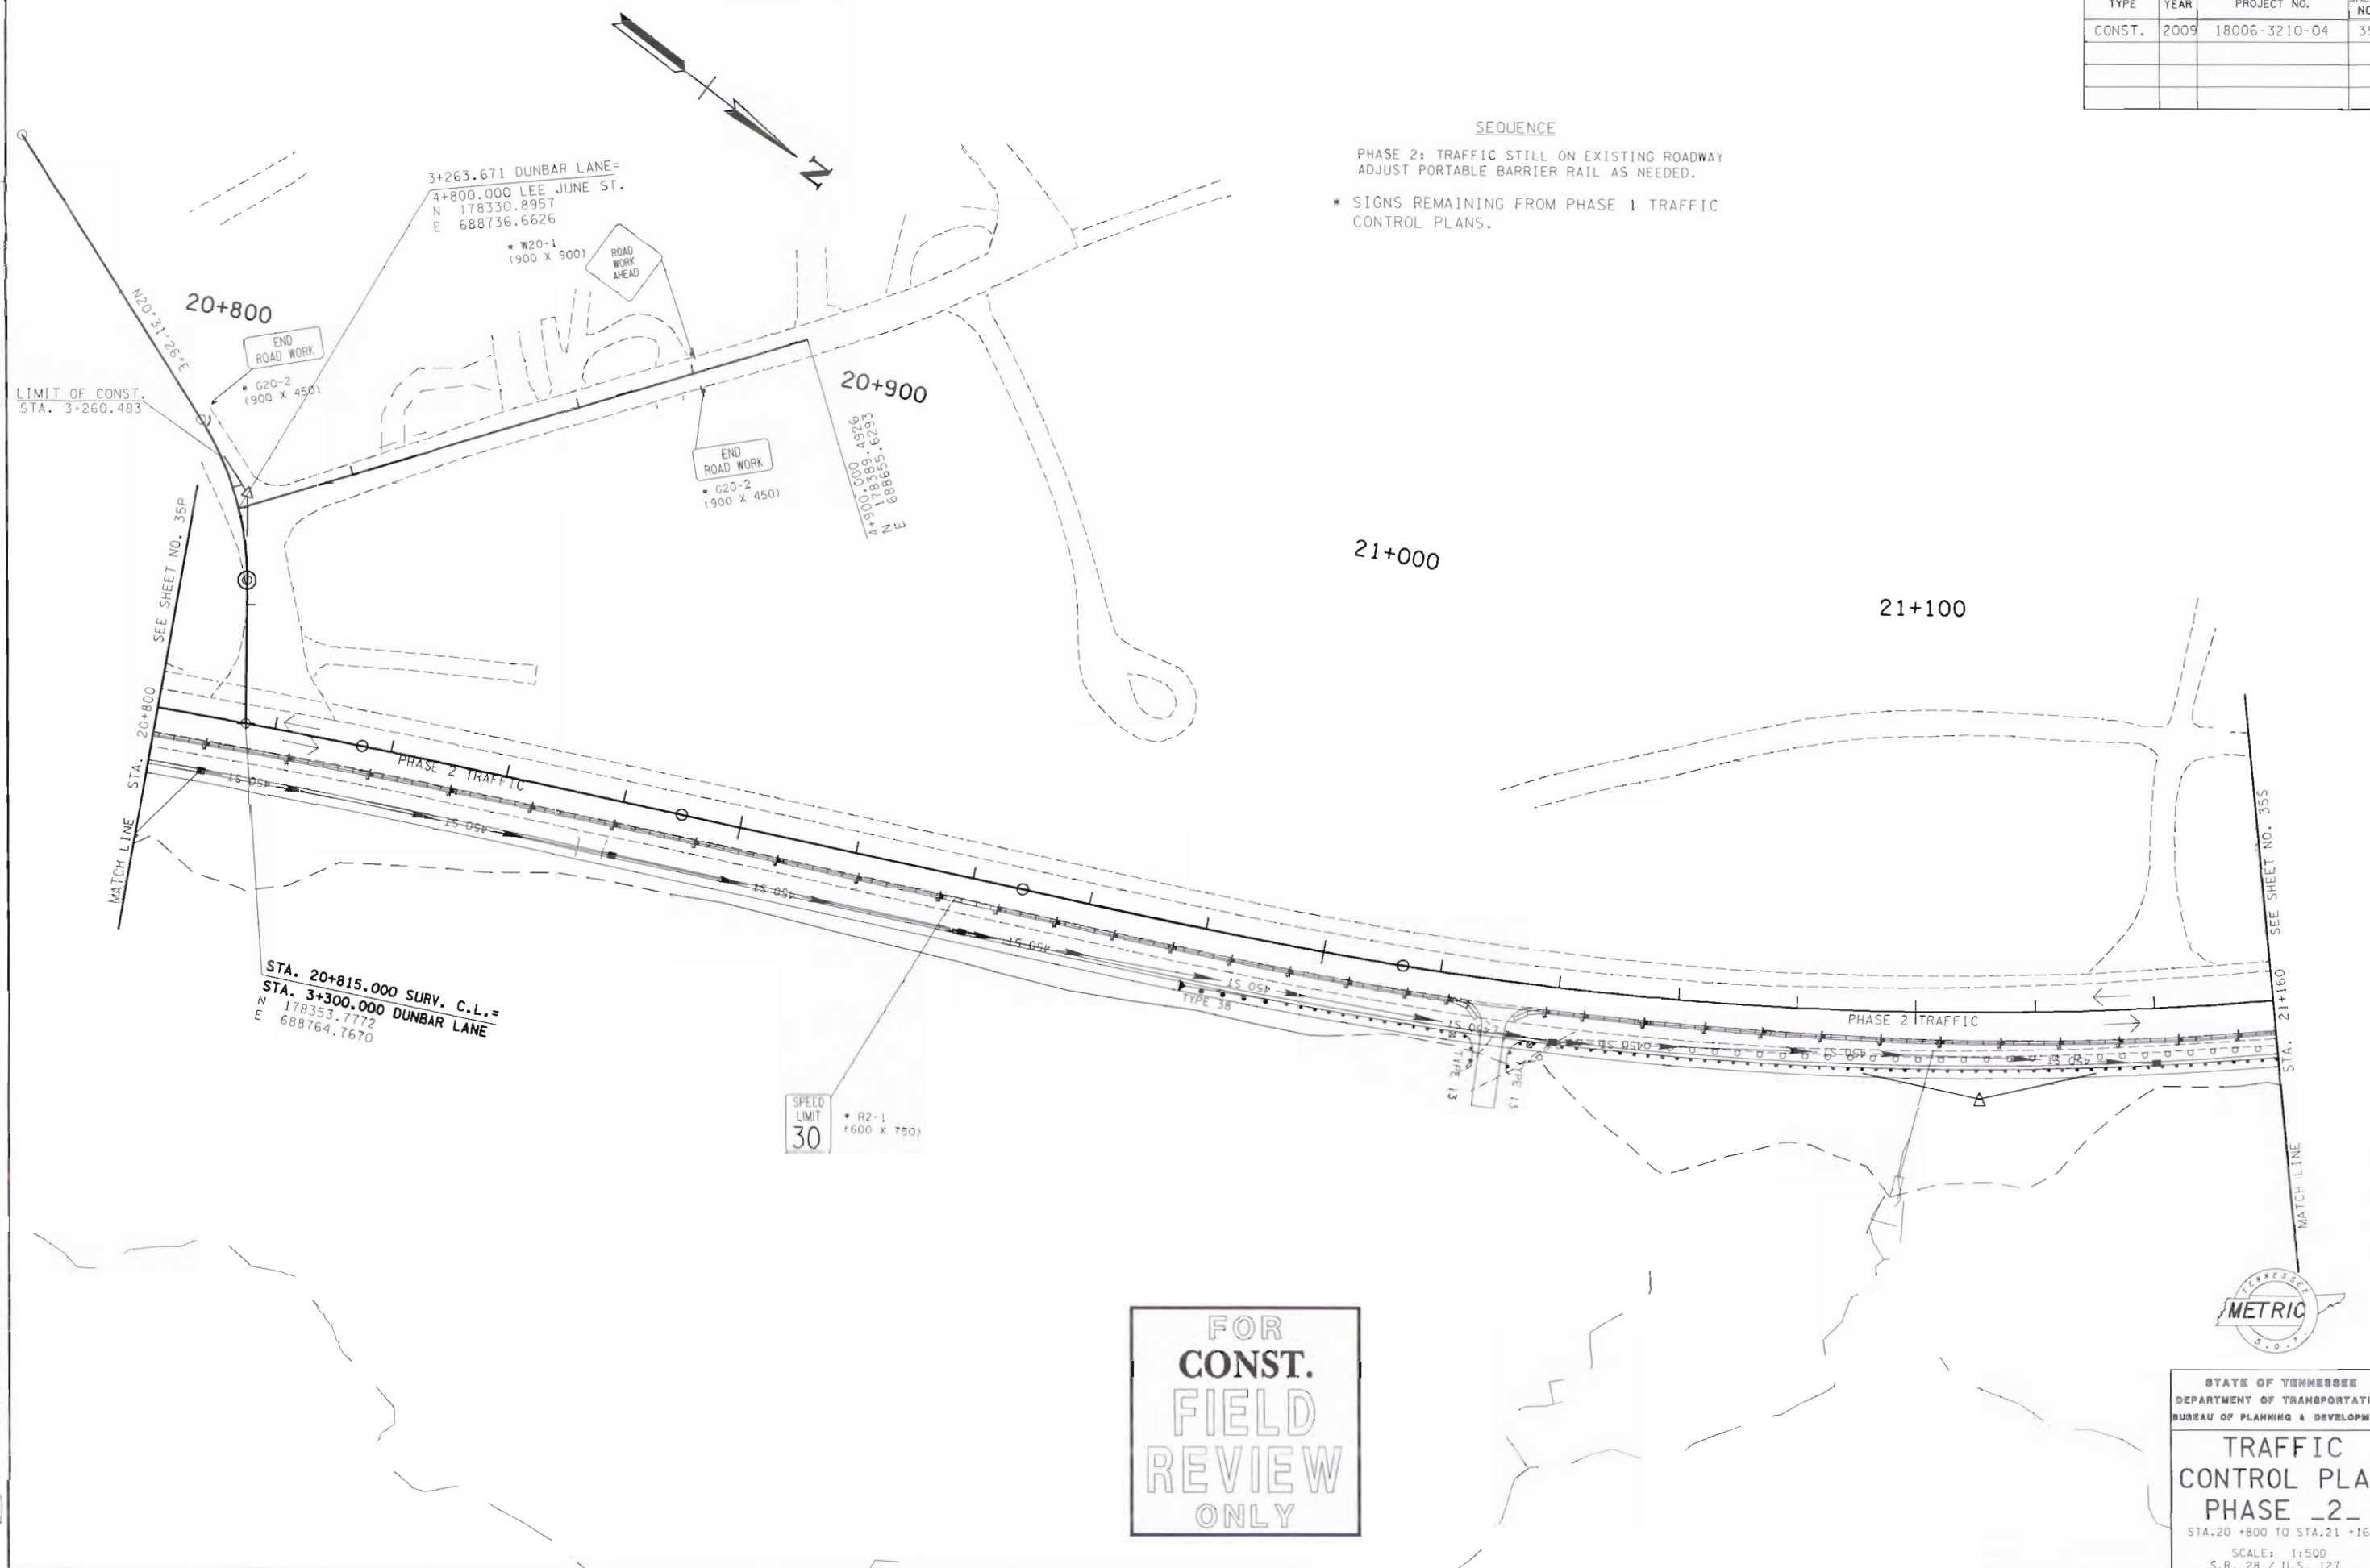

SEQUENCE

PHASE 2: TRAFFIC STILL ON EXISTING ROADWAY
ADJUST PORTABLE BARRIER RAIL AS NEEDED.

* SIGNS REMAINING FROM PHASE I TRAFFIC CONTROL PLANS.

FOR
CONST.
FIELD
REVIEW
ONLY



STATE OF TENNESSEE
DEPARTMENT OF TRANSPORTATION
BUREAU OF PLANNING & DEVELOPMENT


TRAFFIC
CONTROL PLAN
PHASE 2
STA.20 +800 TO STA.21 +160
SCALE: 1:500
S.R. 28 / U.S. 127



SEQUENCE

PHASE 2: TRAFFIC STILL ON EXISTING ROADWAY
ADJUST PORTABLE BARRIER RAIL AS NEEDED.

TYPE	YEAR	PROJECT NO.	SHEET NO.
CONST.	2009	18006-3210-04	353

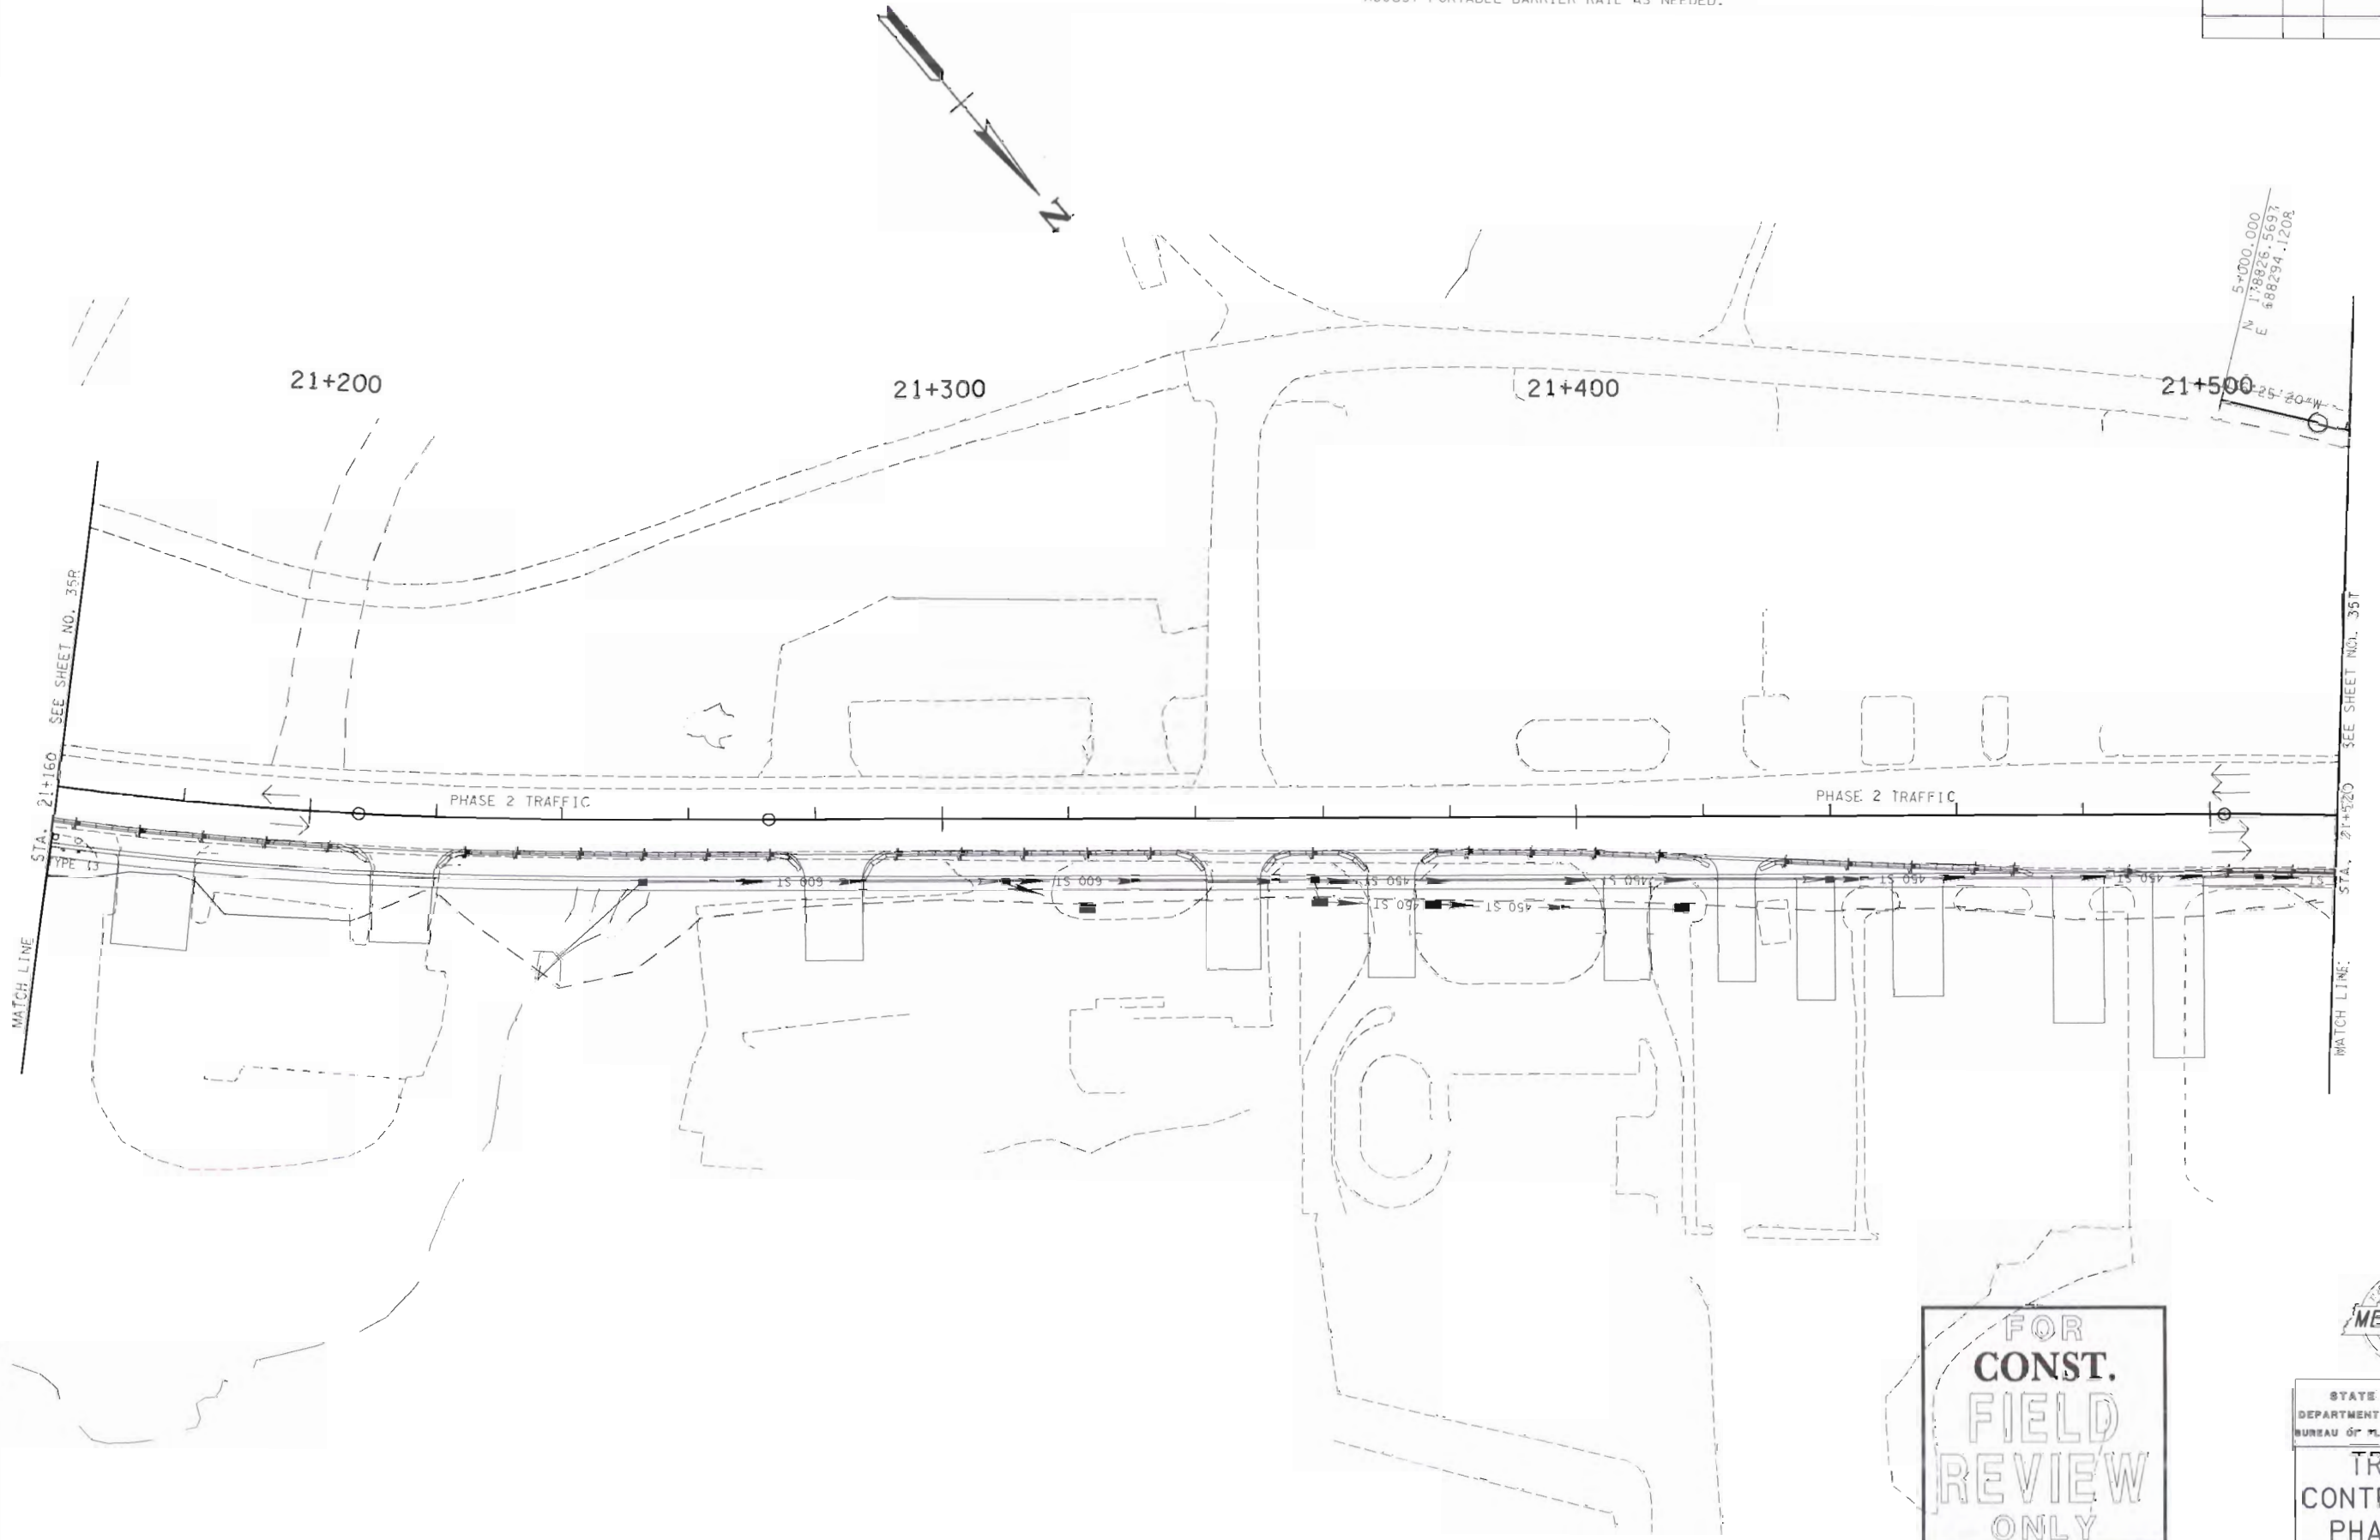

FOR
CONST.
FIELD
REVIEW
ONLY



STATE OF TENNESSEE
DEPARTMENT OF TRANSPORTATION
BUREAU OF PLANNING & DEVELOPMENT
**TRAFFIC CONTROL PLAN
PHASE 2**
STA. 21+160 TO STA. 21+520
SCALE: 1"=500'
S.R. 28 / U.S. 127