
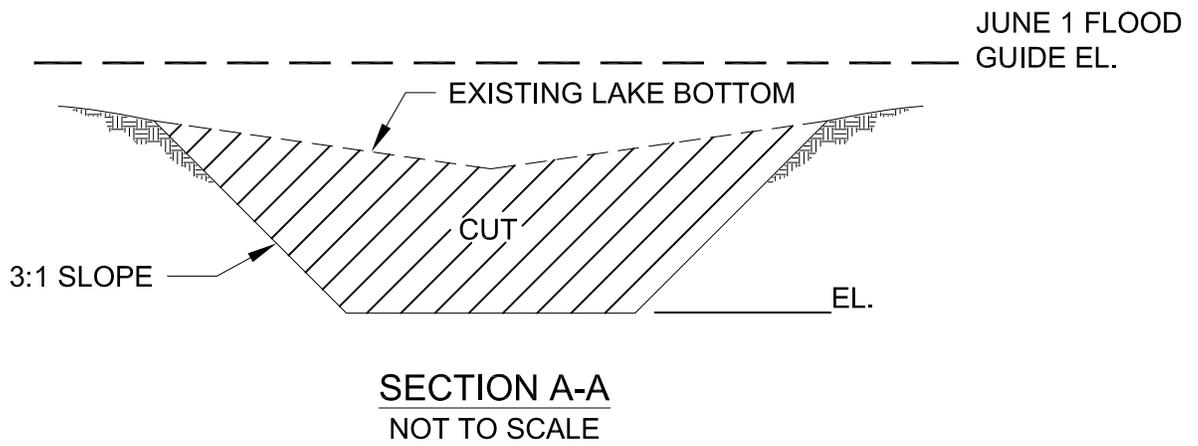
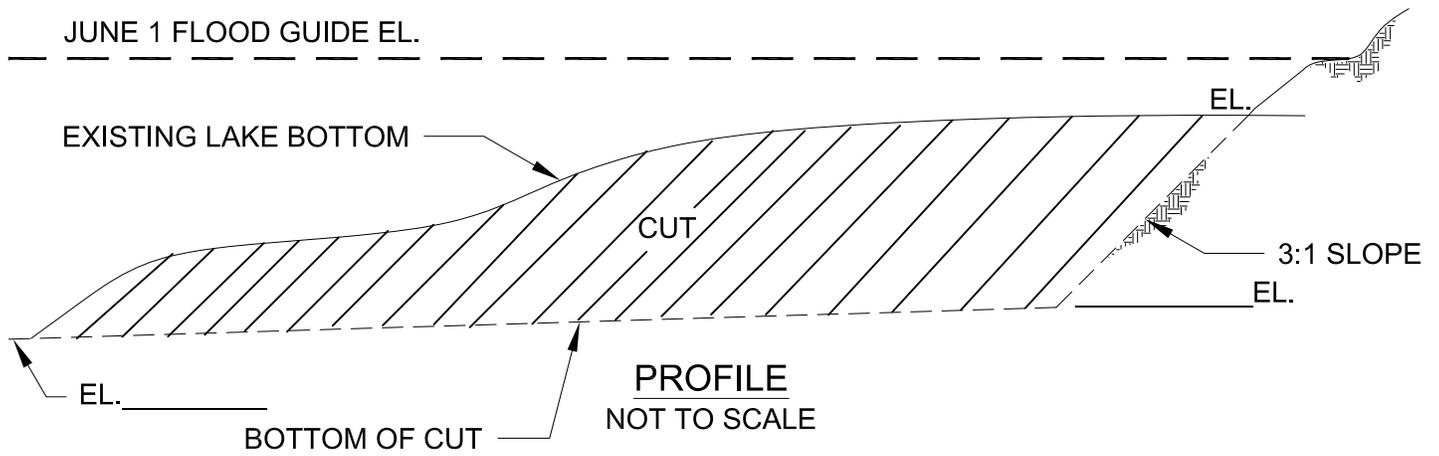


NOTE: INCLUDE ALL DIMENSIONS WHERE INDICATED

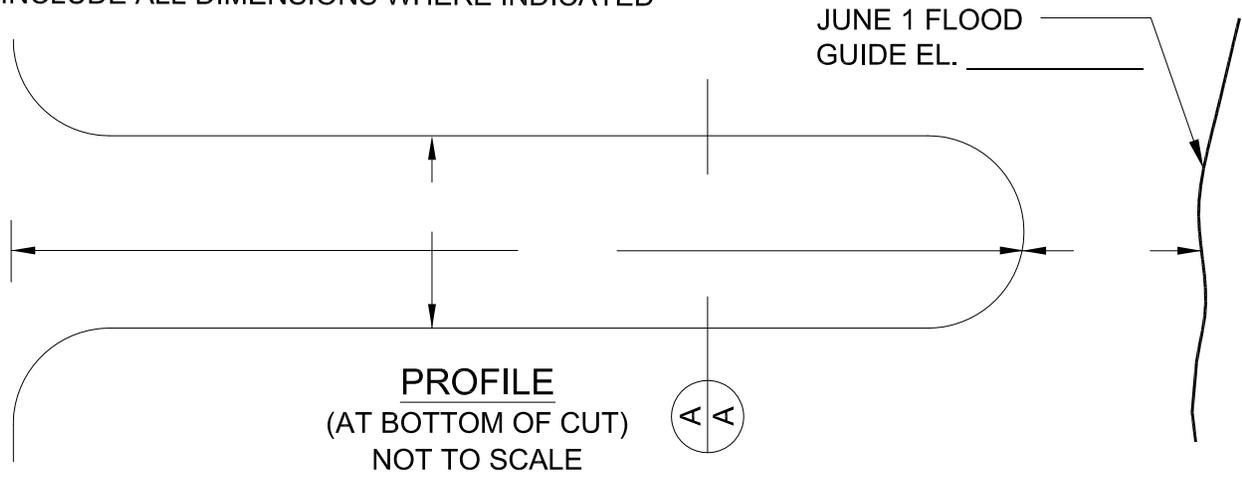

ESTIMATED CU. YDS. OF SPOIL TO BE REMOVED: \_\_\_\_\_

## CHANNEL EXCAVATION