



NOTE: INCLUDE ALL DIMENSIONS WHERE INDICATED

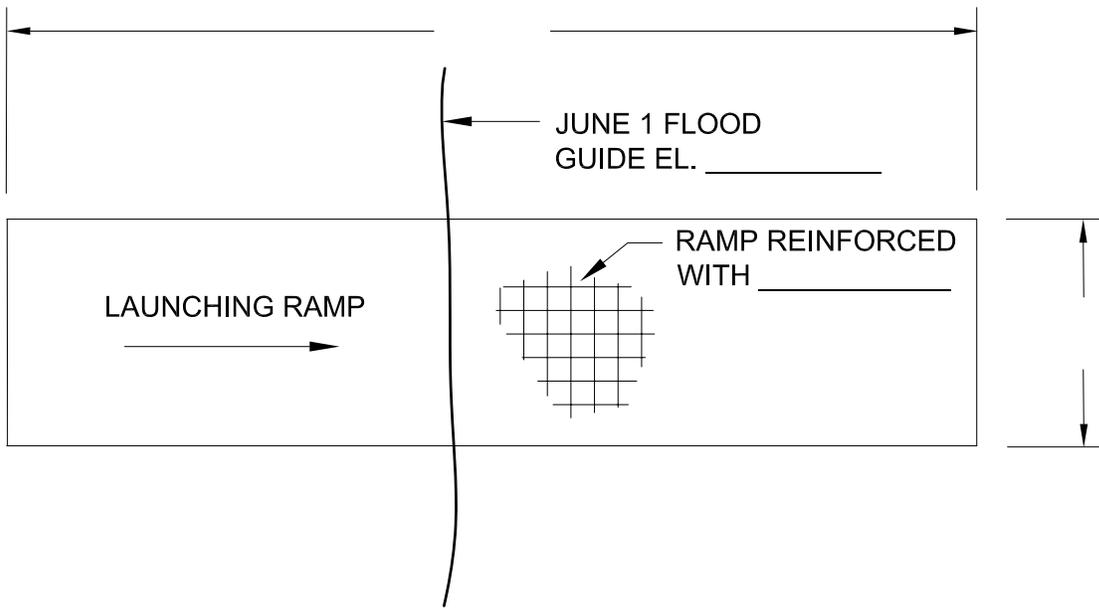

PLAN

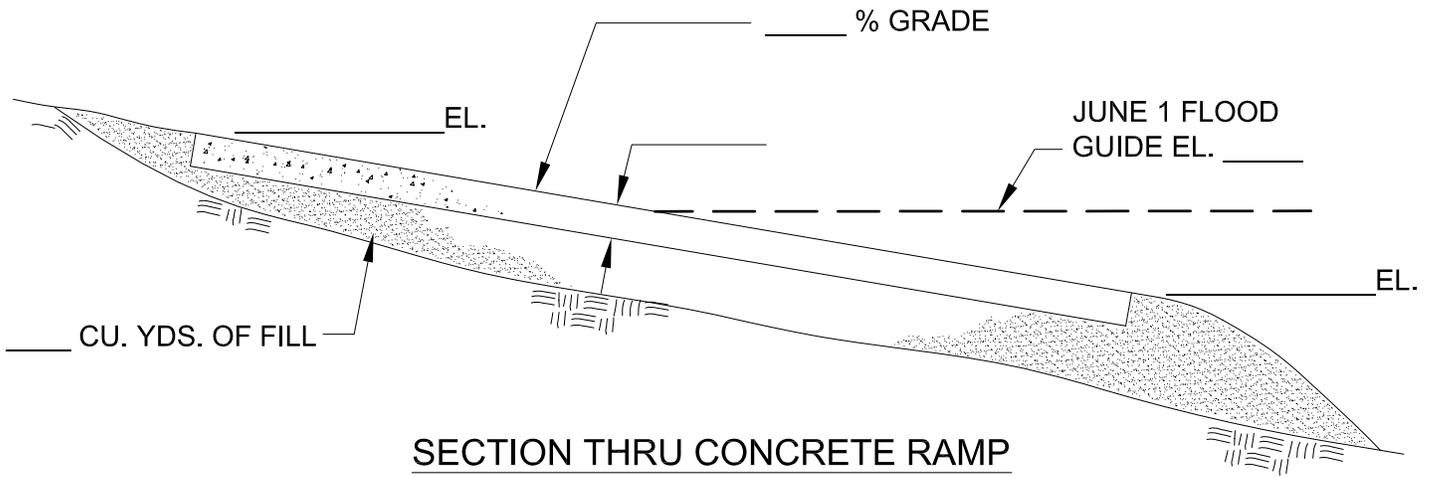

SECTION THRU CONCRETE RAMP

CONCRETE LAUNCHING RAMP