



NOTE: INCLUDE ALL DIMENSIONS WHERE INDICATED

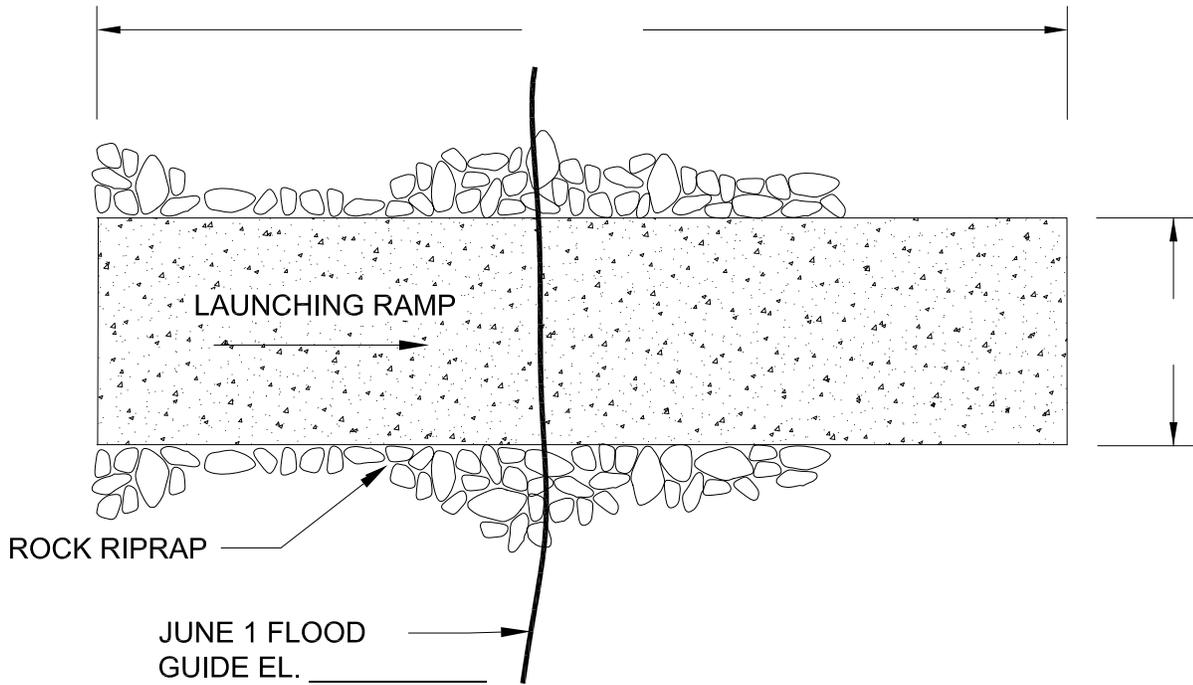

PLAN

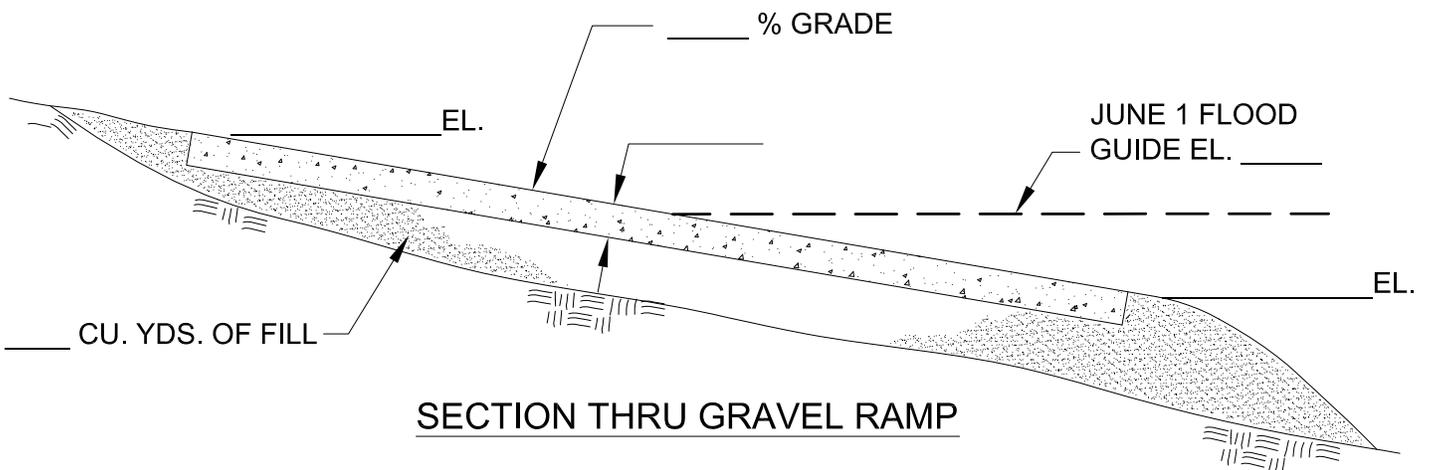

SECTION THRU GRAVEL RAMP

GRAVEL LAUNCHING RAMP WITH RIPRAP