



NOTE: INCLUDE ALL DIMENSIONS WHERE INDICATED

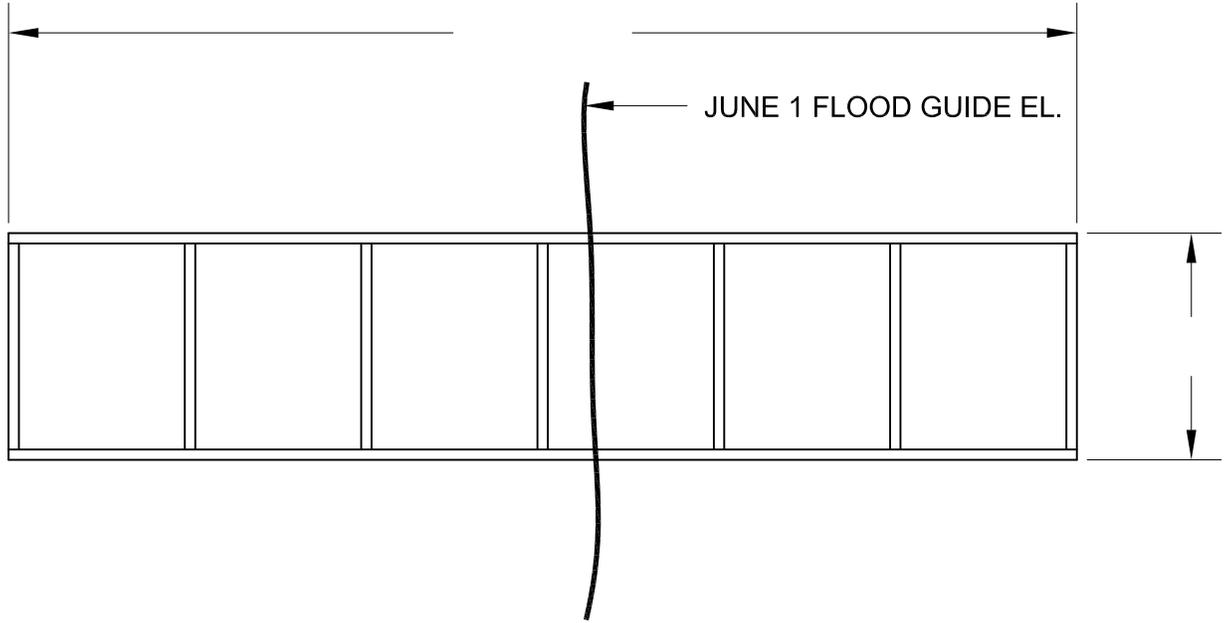

PLAN

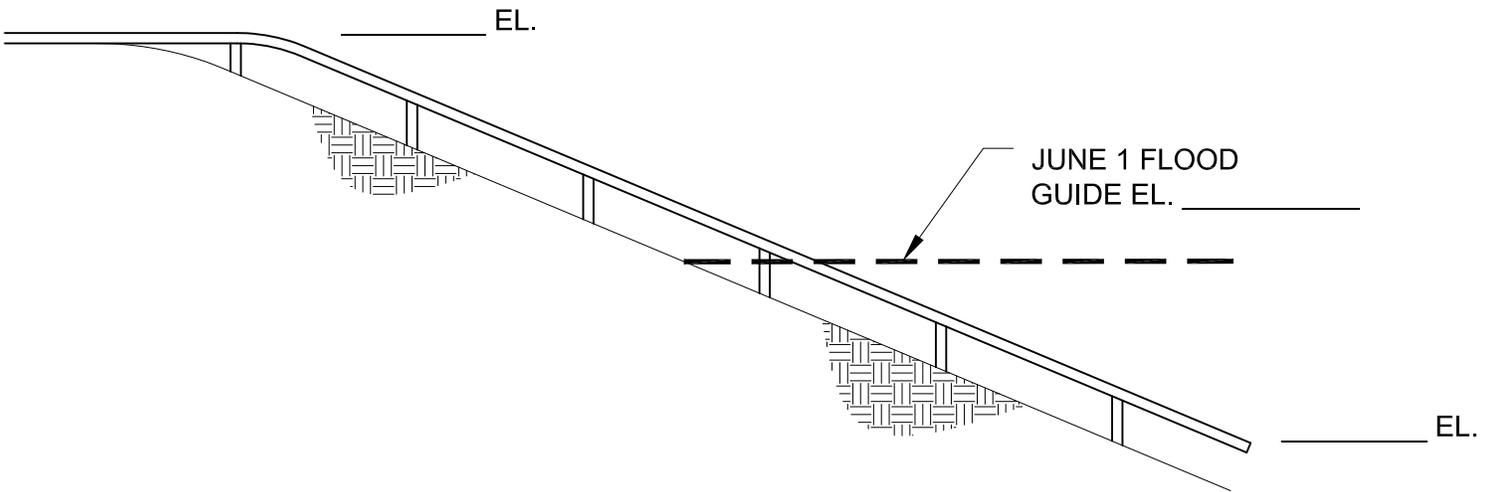

PROFILE

MARINE RAILWAY