


NOTE: INCLUDE ALL DIMENSIONS WHERE INDICATED

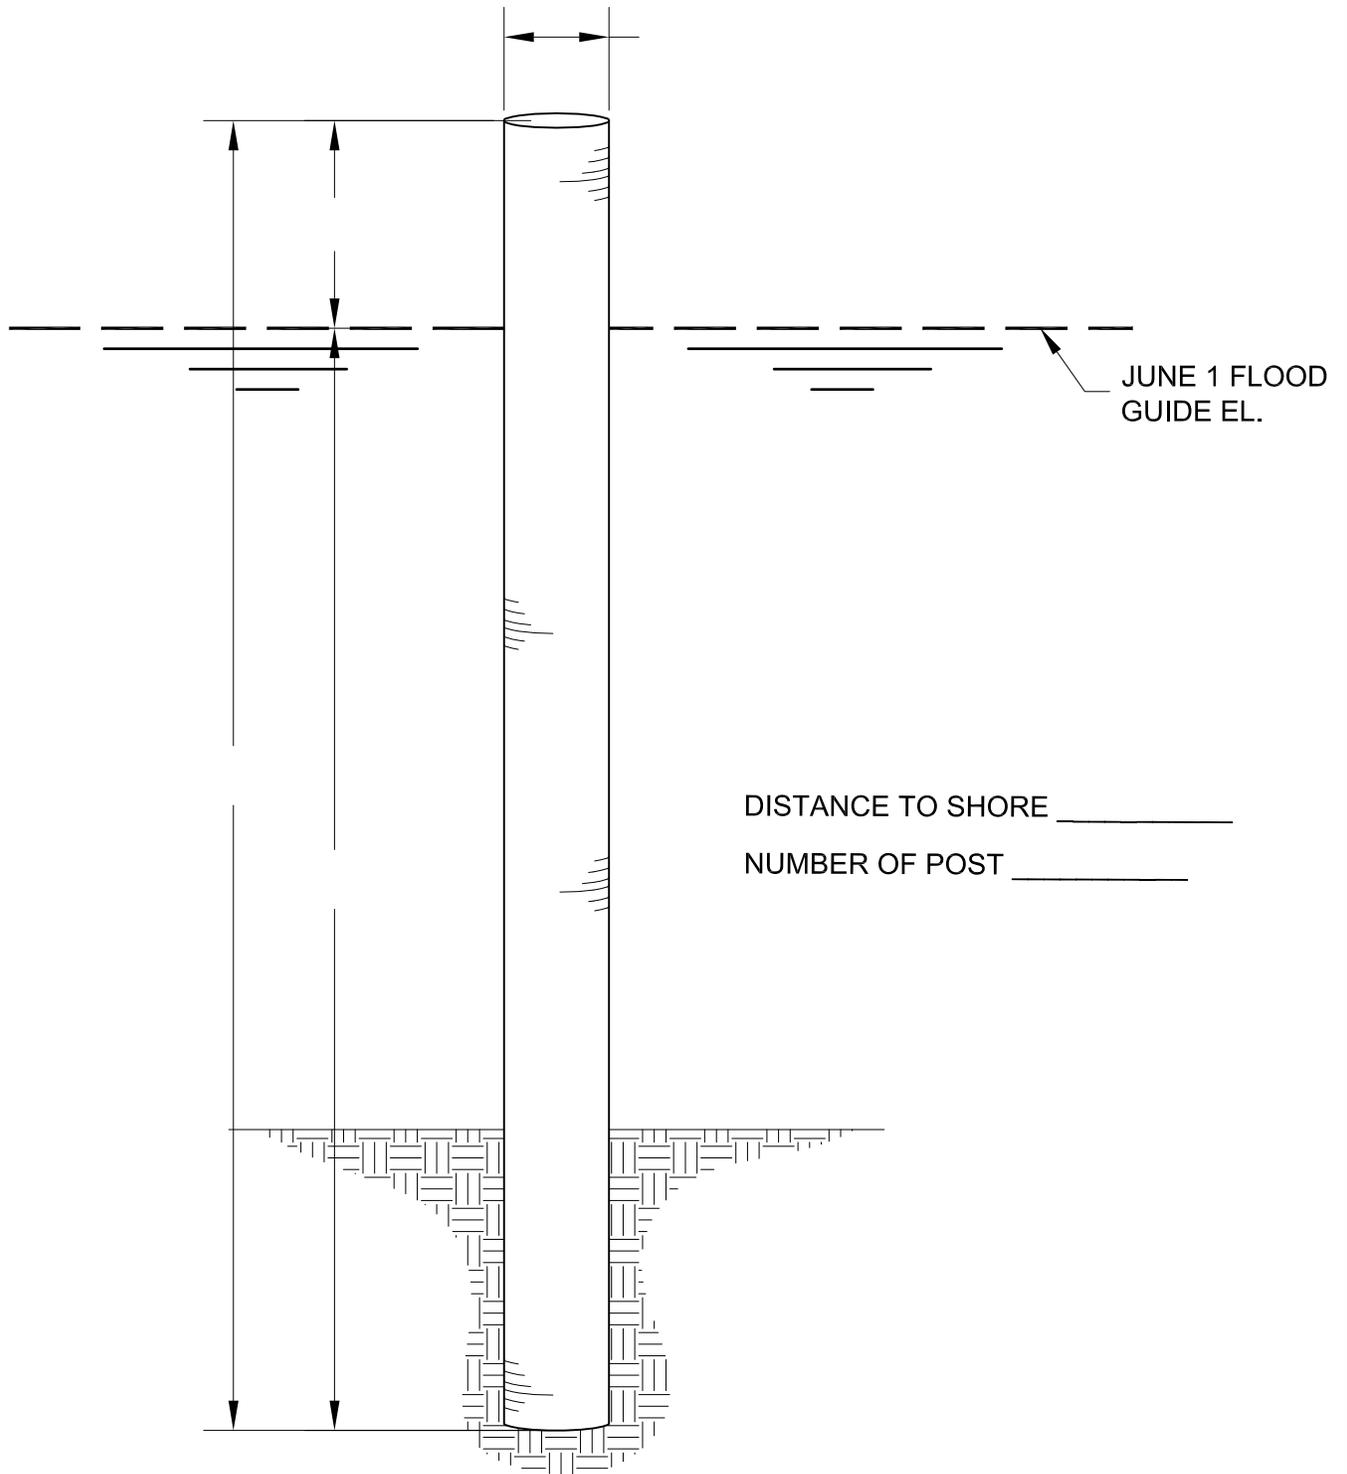

ELEVATION
NOT TO SCALE

MOORING POST