



NOTE: INCLUDE ALL DIMENSIONS WHERE INDICATED

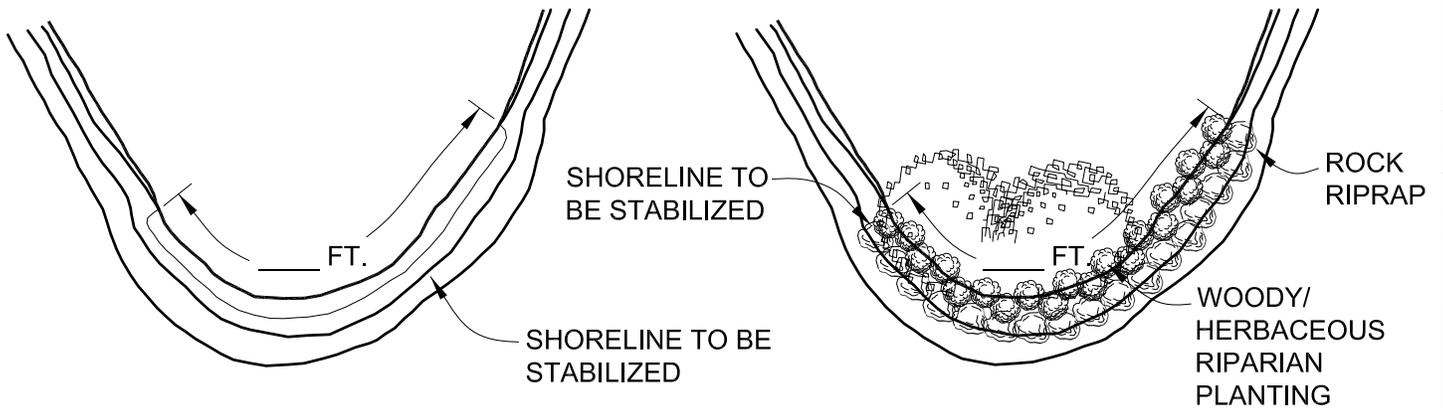


PLAN SHOWING
EXISTING SHORELINE

PLAN SHOWING
STABILIZED SHORELINE

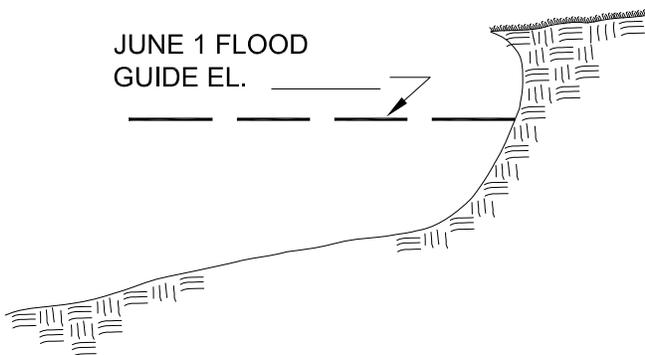

SECTION SHOWING
EXISTING SHORELINE

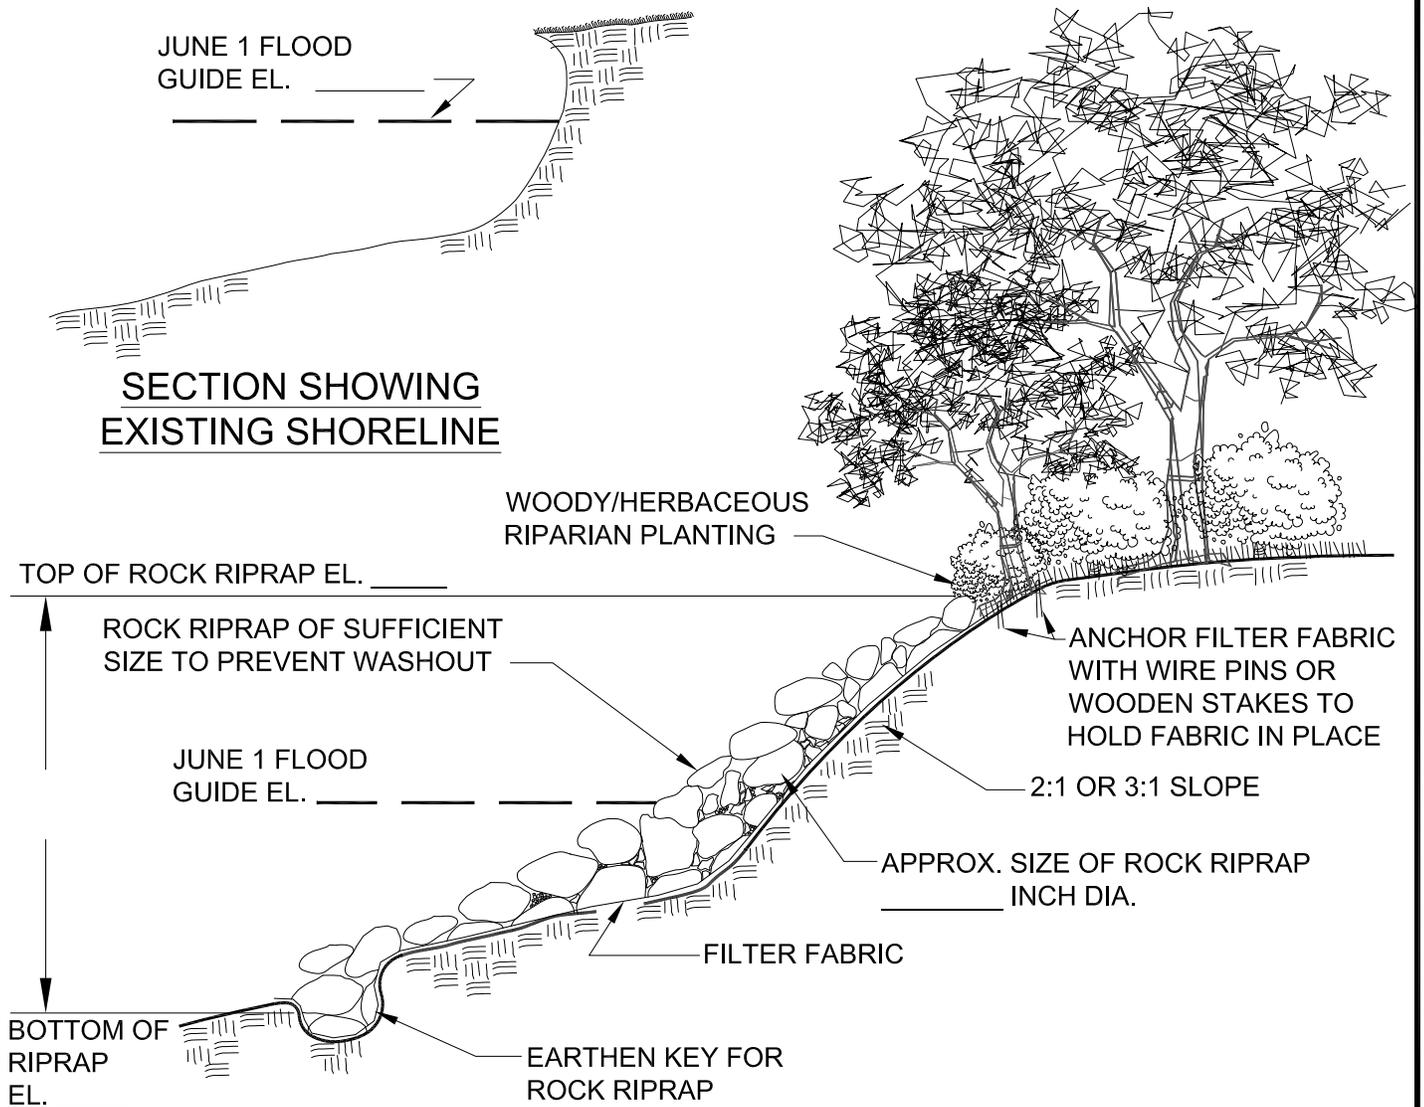

SECTION SHOWING STABILIZED SHORELINE

SHORELINE ROCK RIPRAP
WITH OPTIONAL VEGETATION