




NOTE: INCLUDE ALL DIMENSIONS WHERE INDICATED

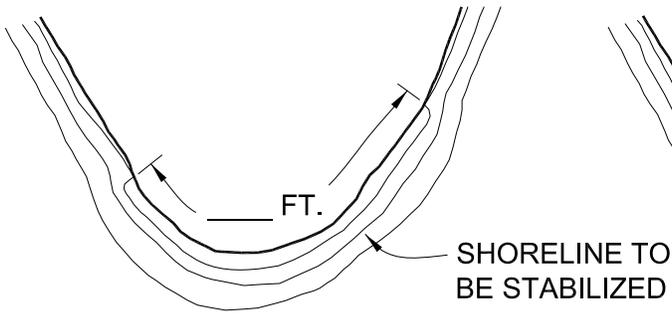


PLAN SHOWING  
EXISTING SHORELINE

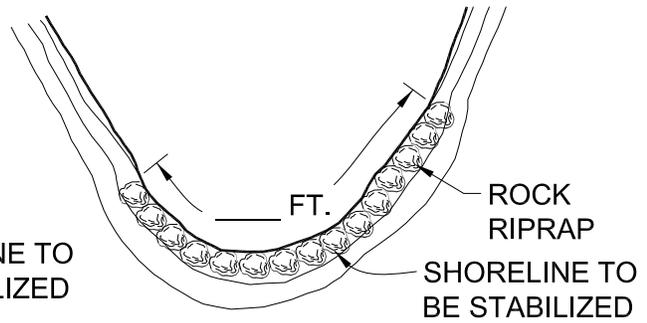

PLAN SHOWING  
STABILIZED SHORELINE

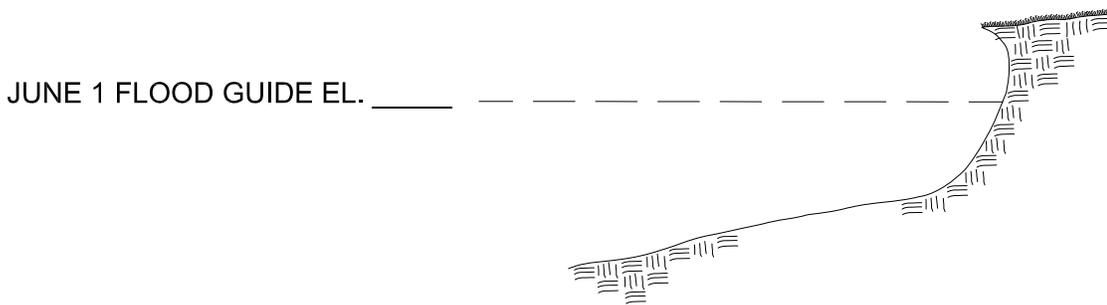

SECTION SHOWING EXISTING SHORELINE

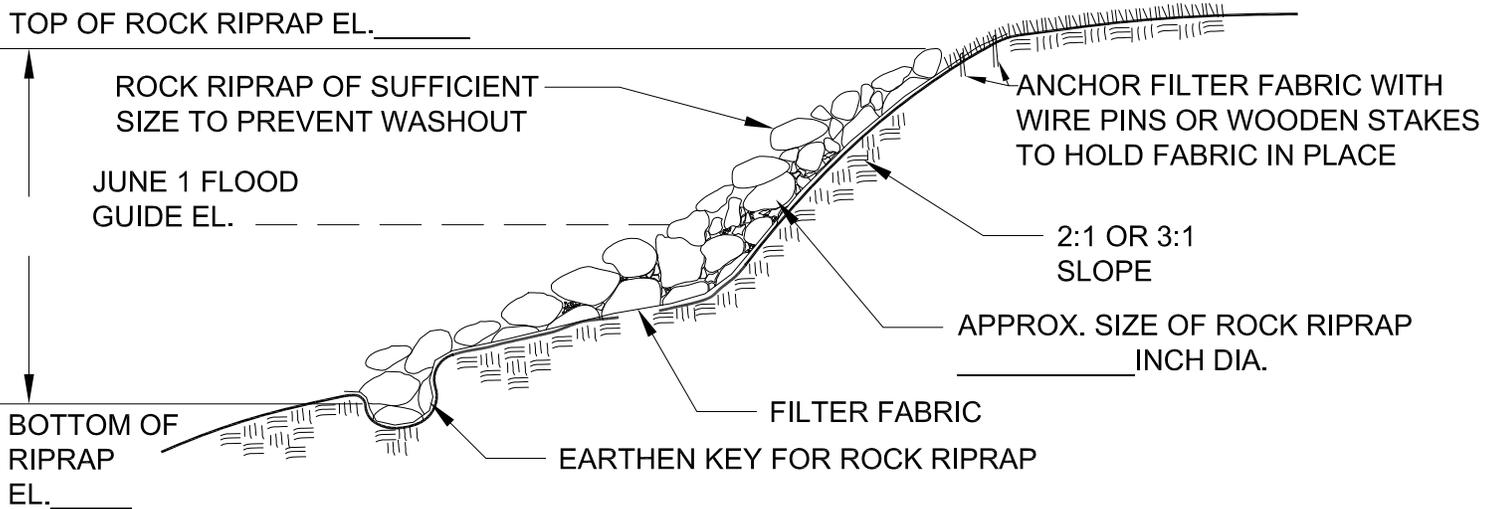

SECTION SHOWING STABILIZED SHORELINE

SHORELINE ROCK RIPRAP