


TYPE	YEAR	PROJECT NO.	SHEET NO.
CONST.	2009	18006-3210-04	35T

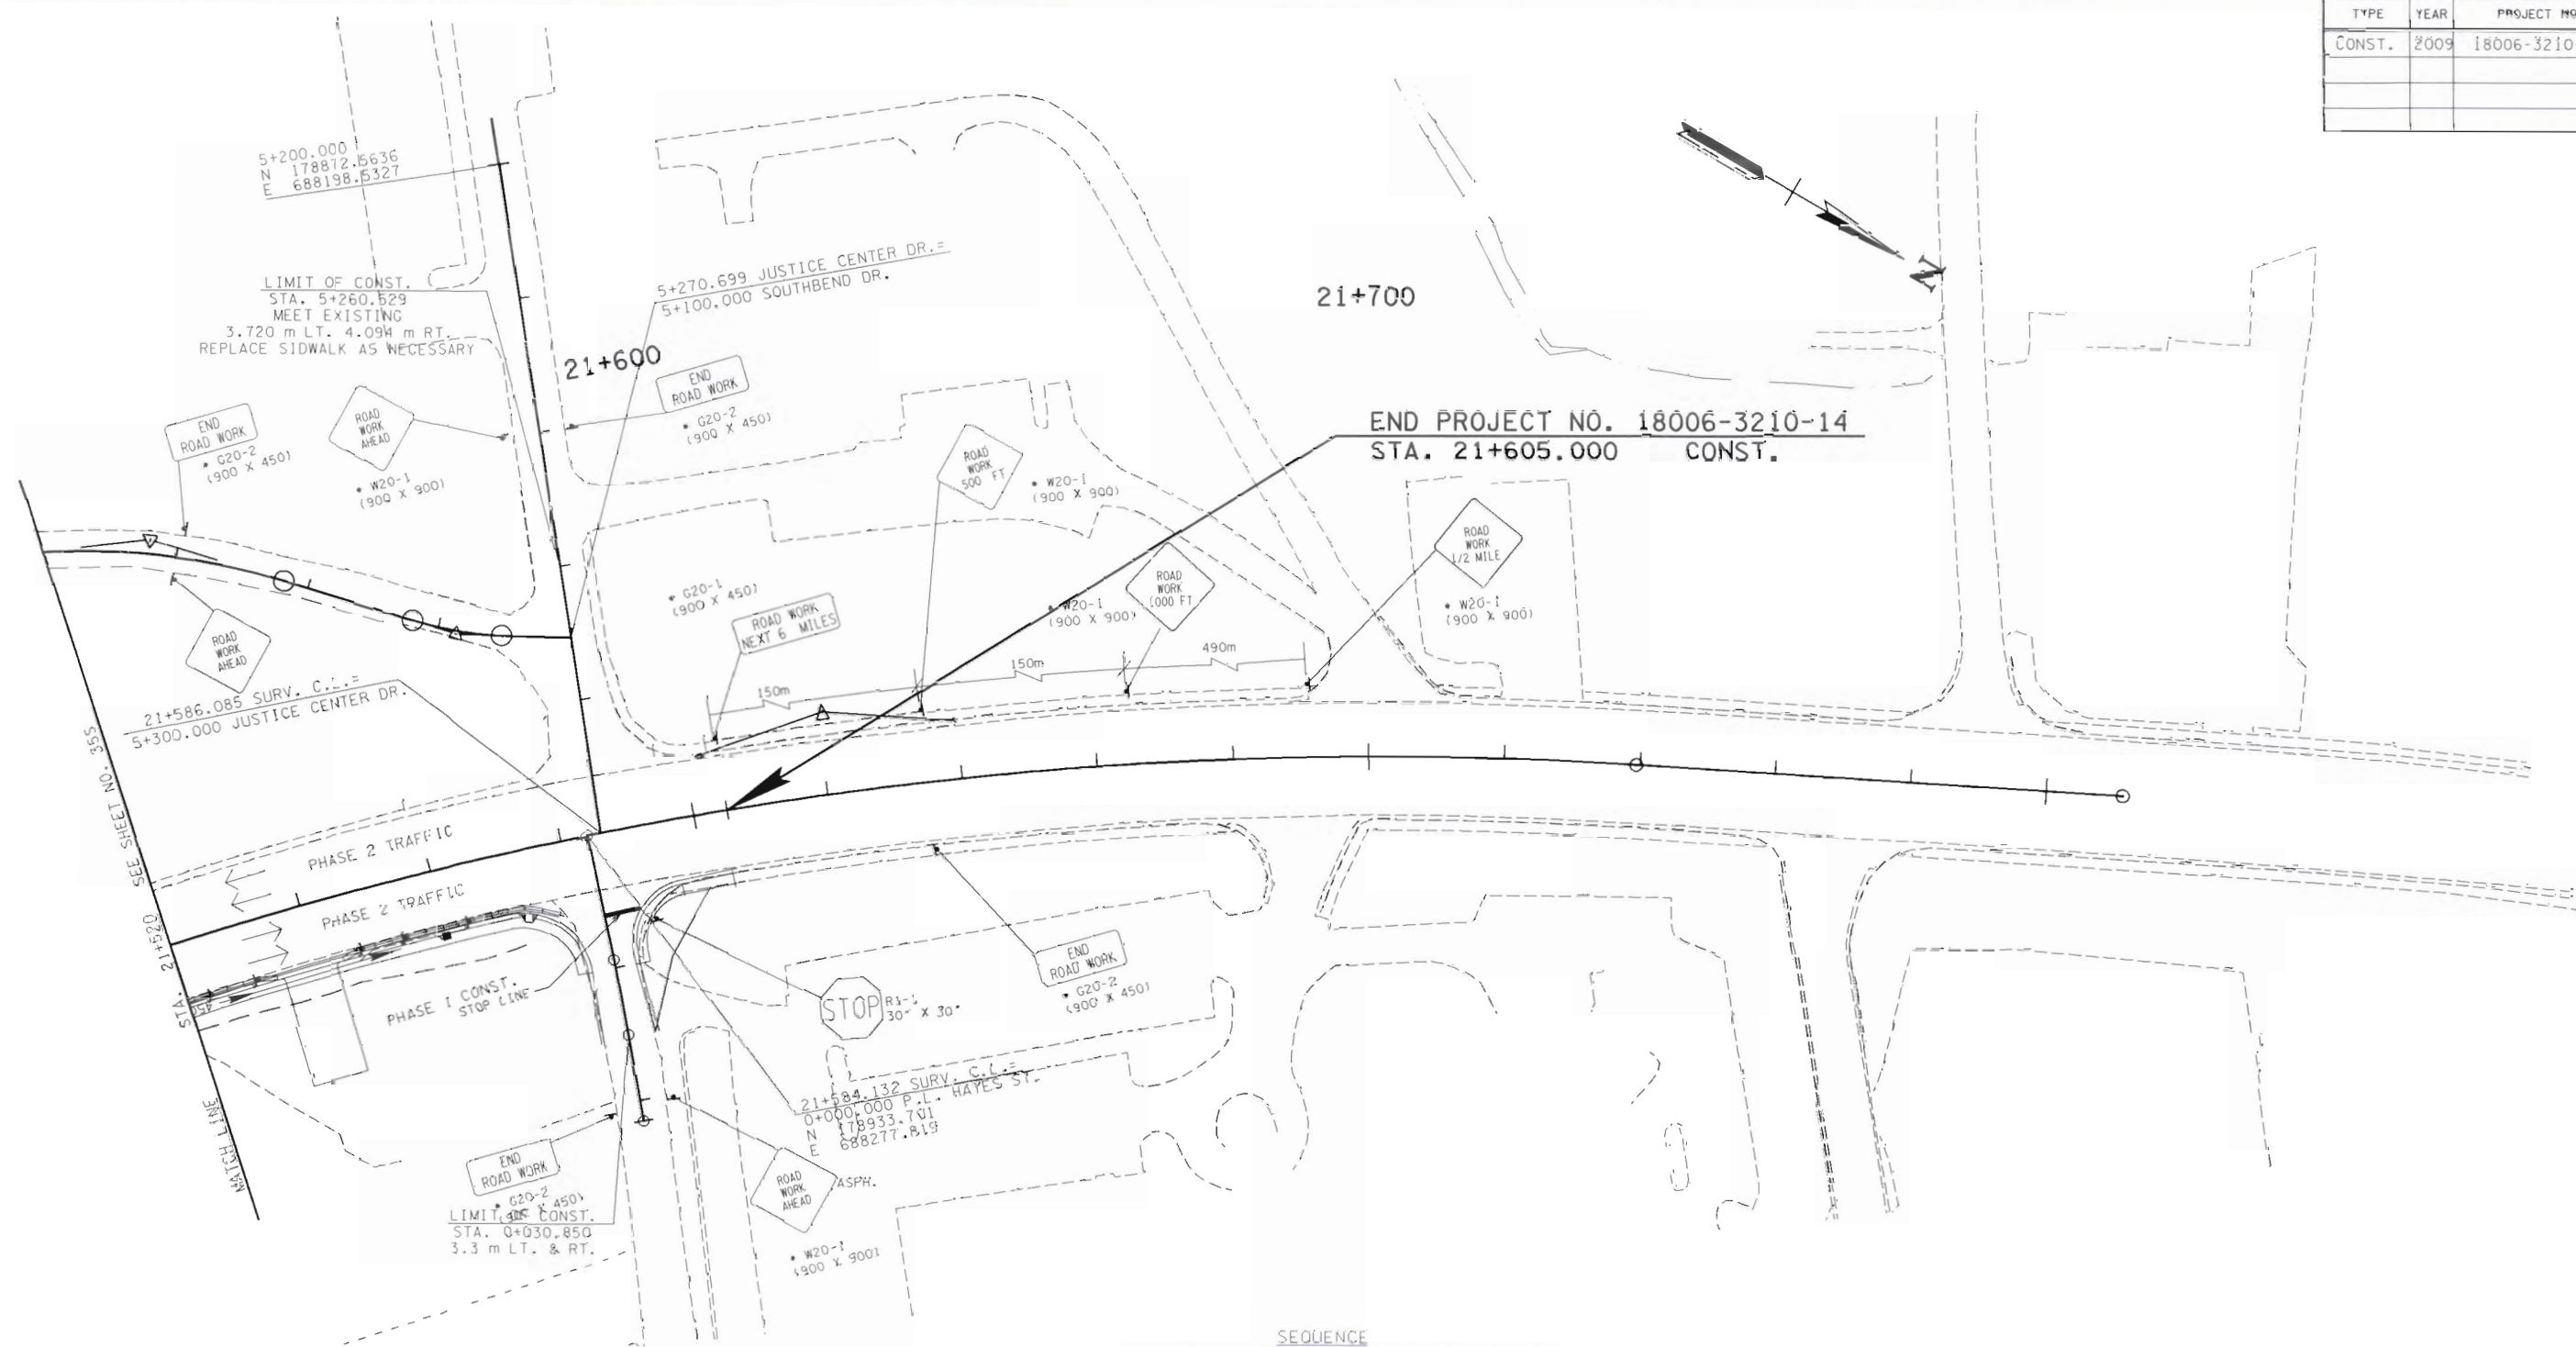

END PROJECT NO. 18006-3210-14
STA. 21+605.000 CONST.

SEQUENCE
PHASE 2: TRAFFIC STILL ON EXISTING ROADWAY
ADJUST PORTABLE BARRIER RAIL AS NEEDED.
SIGNS REMAINING FROM PHASE 1 TRAFFIC
CONTROL PLANS.


FOR
CONST.
FIELD
REVIEW
ONLY

STATE OF TENNESSEE
DEPARTMENT OF TRANSPORTATION
BUREAU OF PLANNING & DEVELOPMENT

TRAFFIC
CONTROL PLAN
PHASE 2

STA. 21+520 TO STA. 21+810
SCALE: 1"=500
S.B. 28 / U.S. 127

24-FEB-2010 16:08
\\J02WFO\chat\tem\02Shored\Design County\Folders\ Cumberland\and\SR285\millroad\cumb28\InaDesign\2005\Construction\plans\B\Const\In\plansheets\CN28L35T.SHT

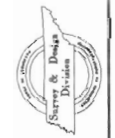

TYPE	YEAR	PROJECT NO.	SHEET NO.
CONST.	2009	38008-3209-04	350

24-FEB-2010 16:08
\\j02mfc\ch\henn\023nared\Design County Folders\Cumberland\SR28\awmill\road\cumb28\8\cumb28\FinalDesign\2009\Construction plans\JB\Const\tr\tr\plansheets\CW28L35U.SHT



BEGIN PROJECT NO. 18006-3210-04
STA. 0+023.770 CONST.



SEQUENCE
PHASE 2: TRAFFIC ON EXISTING ROADWAY INSTALL TRAFFIC CONTROL DEVICES, BUILD DRAINAGE STRUCTURES AND ROADWAY.
* SIGNS REMAINING FROM PHASE 1 TRAFFIC CONTROL PLANS.



0+200

STA. 0+246.45 S.R. 68 =
STA. 0+000.00 RECTOR AVE
N 174860.3966
E 691950.1747

STA. 0+218.69 S.R. 68 =
STA. 0+000.00 DEEP DRAW ROAD
N 174867.8714
E 691976.9098





SEE SHEET NO. 358
STA. 2+60
MATCH LINE



BEGIN PORTABLE BARRIER RAIL
WITH VERTICAL PANELS 13m
SPACING

PAVED VALLEY GUTTER
SEE DETAIL A

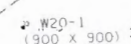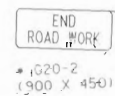

FOR
CONST.
FIELD
REVIEW
ONLY


STATE OF TENNESSEE
DEPARTMENT OF TRANSPORTATION
BUREAU OF PLANNING & DEVELOPMENT

**TRAFFIC
CONTROL PLAN
PHASE 2**

STA. 0+23.77 TO STA. 2+60
SCALE: 1/2" = 50'
S.R. 68

TYPE	YEAR	PROJECT NO.	SHEET NO.
CONST.	2009	18006-3210-04	36

24-FEB-2010 16:08
 \\J002\WFO\char.tenn\02Shared\Design County Folders\Cumberland\SR28sawmillroad\cumb28\FinalDesign\2005\Construction plans\B\Const\tr\in\plansheets\CM28L36.sht

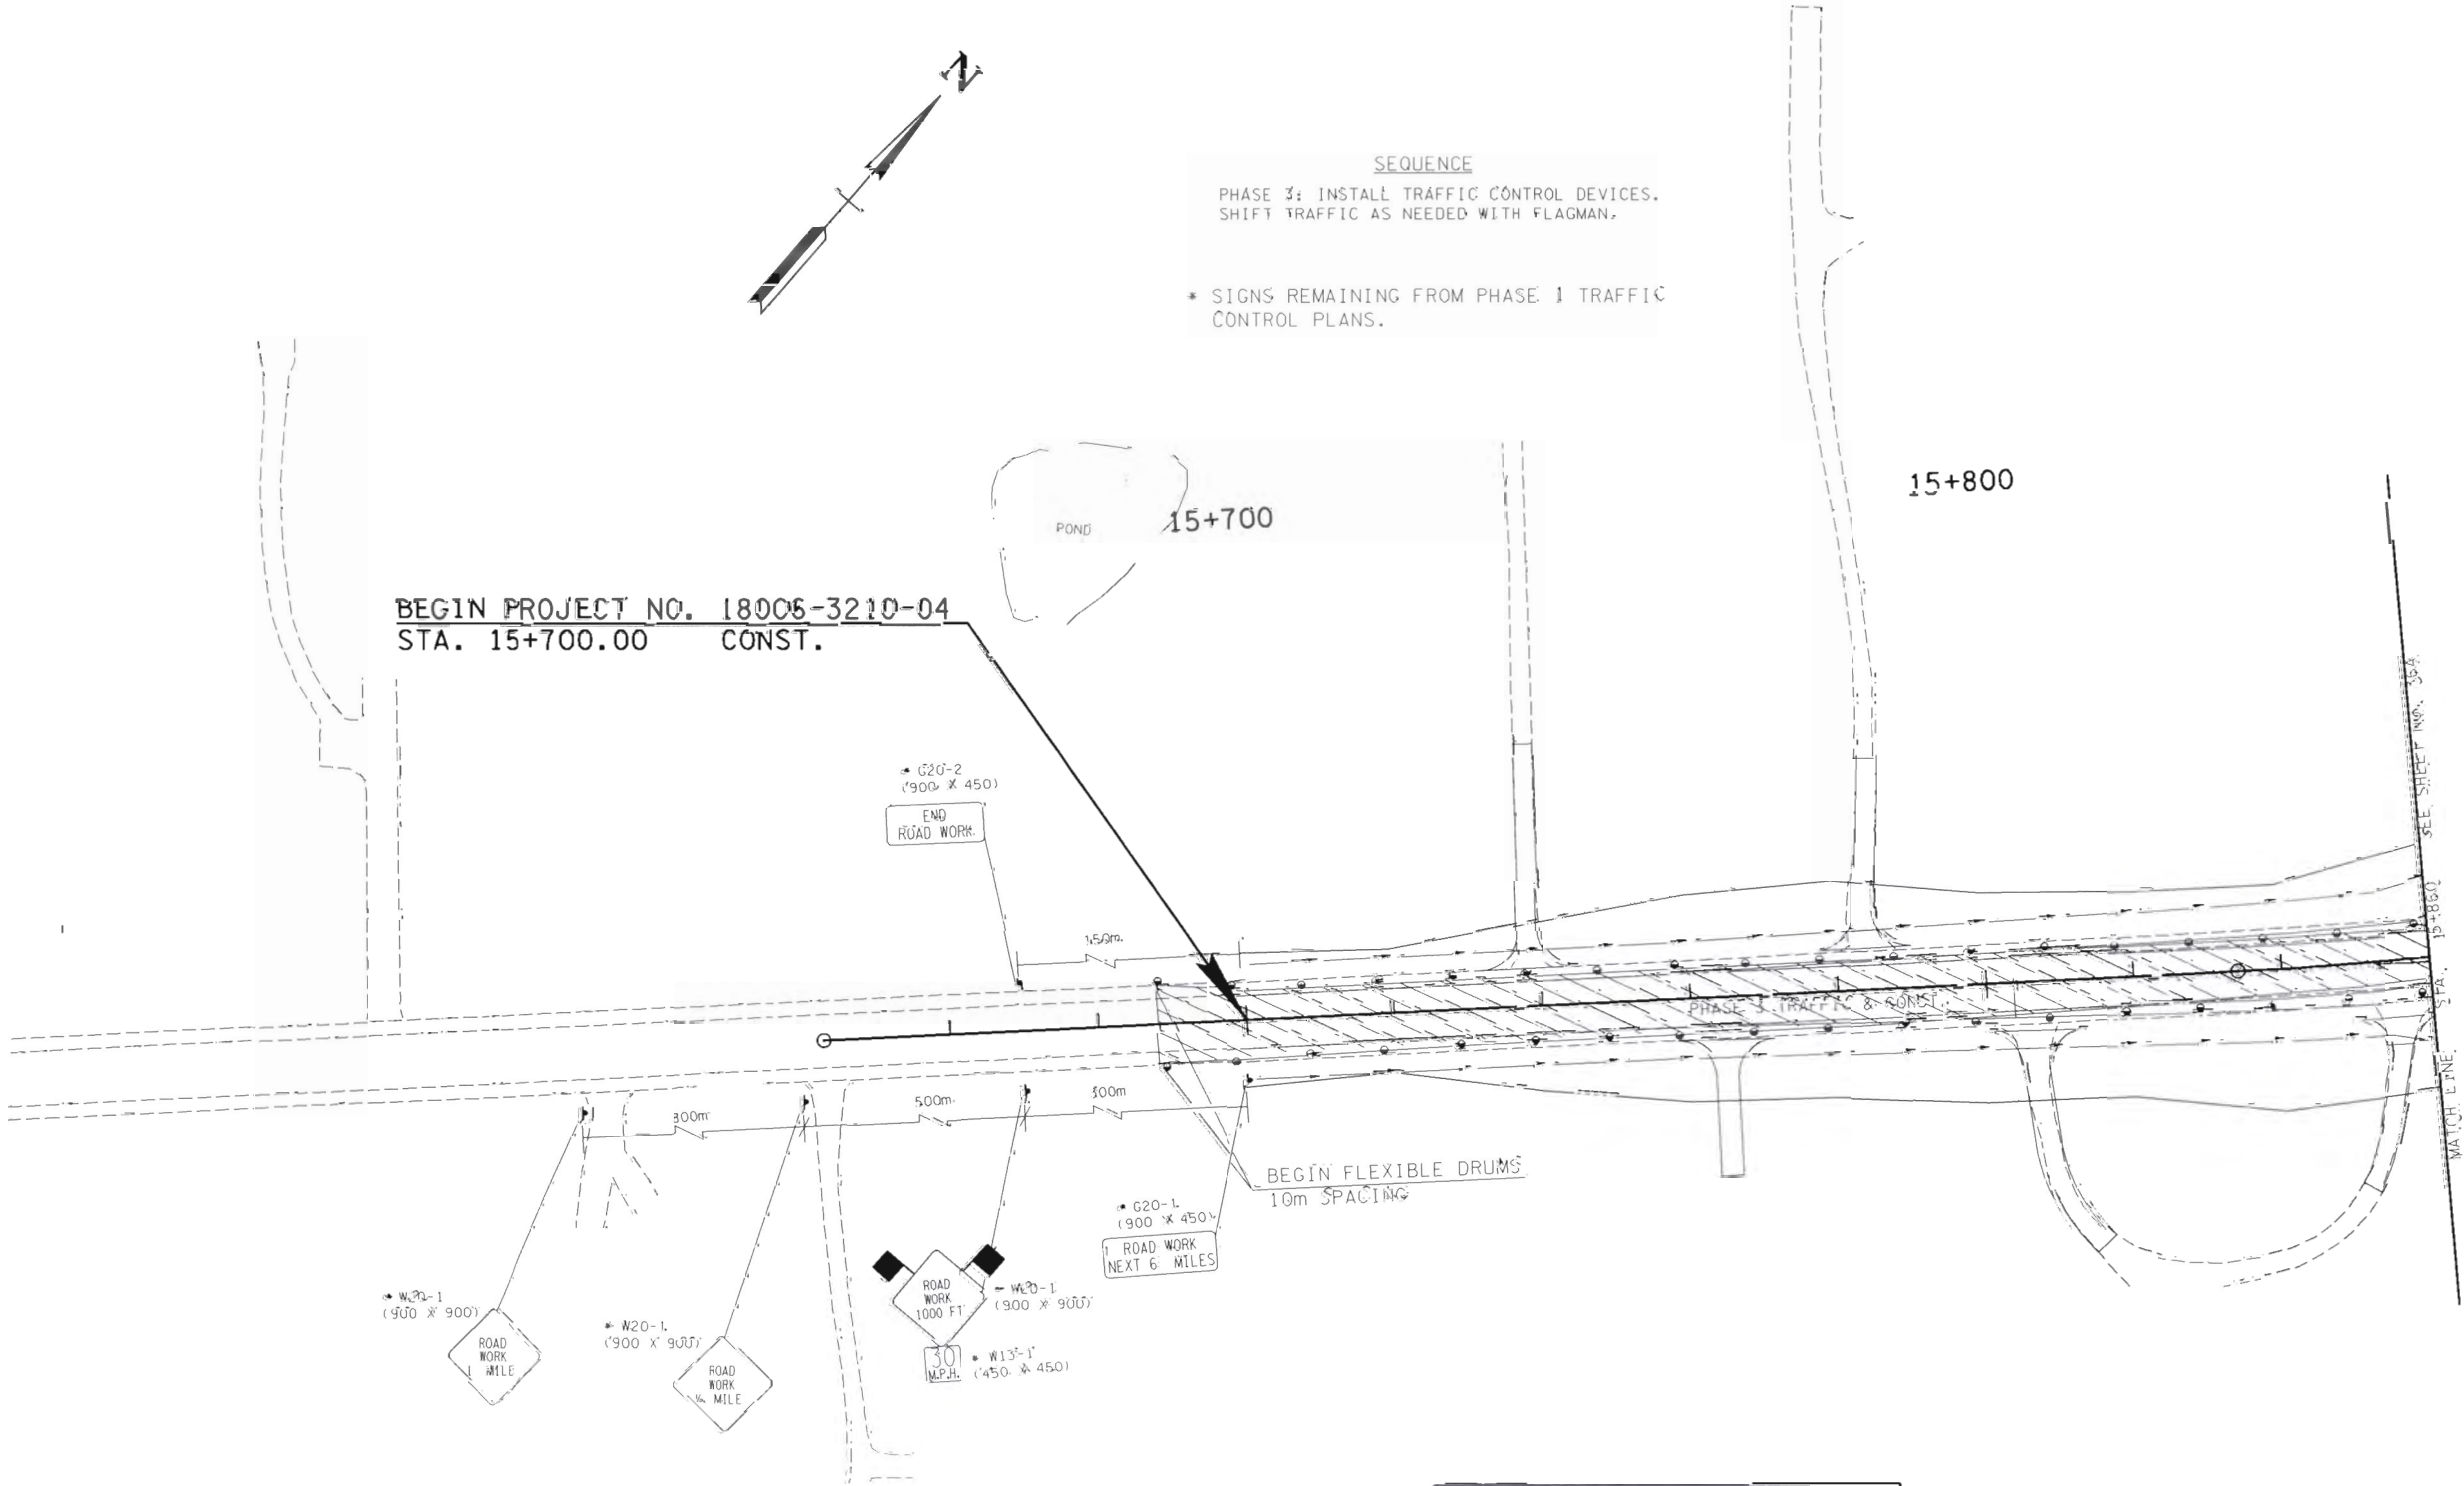

FOR
 CONST.
 FIELD
 REVIEW
 ONLY

COORDINATE VALUES ARE NAD/83(1995)
 AND ARE DATUM ADJUSTED BY THE
 FACTOR 1.000000 & THERE TO THE 10TH.

STATE OF TENNESSEE
 DEPARTMENT OF TRANSPORTATION
 BUREAU OF PLANNING & DEVELOPMENT


**TRAFFIC CONTROL PLAN
 PHASE 3**

STA. 15+700 TO STA. 15+860

SCALE: 1"=500'
 S.R. 28 / U.S. 121



TYPE	YEAR	PROJECT NO.	SHEET NO.
CONST.	2009	38006-3210-04	36A

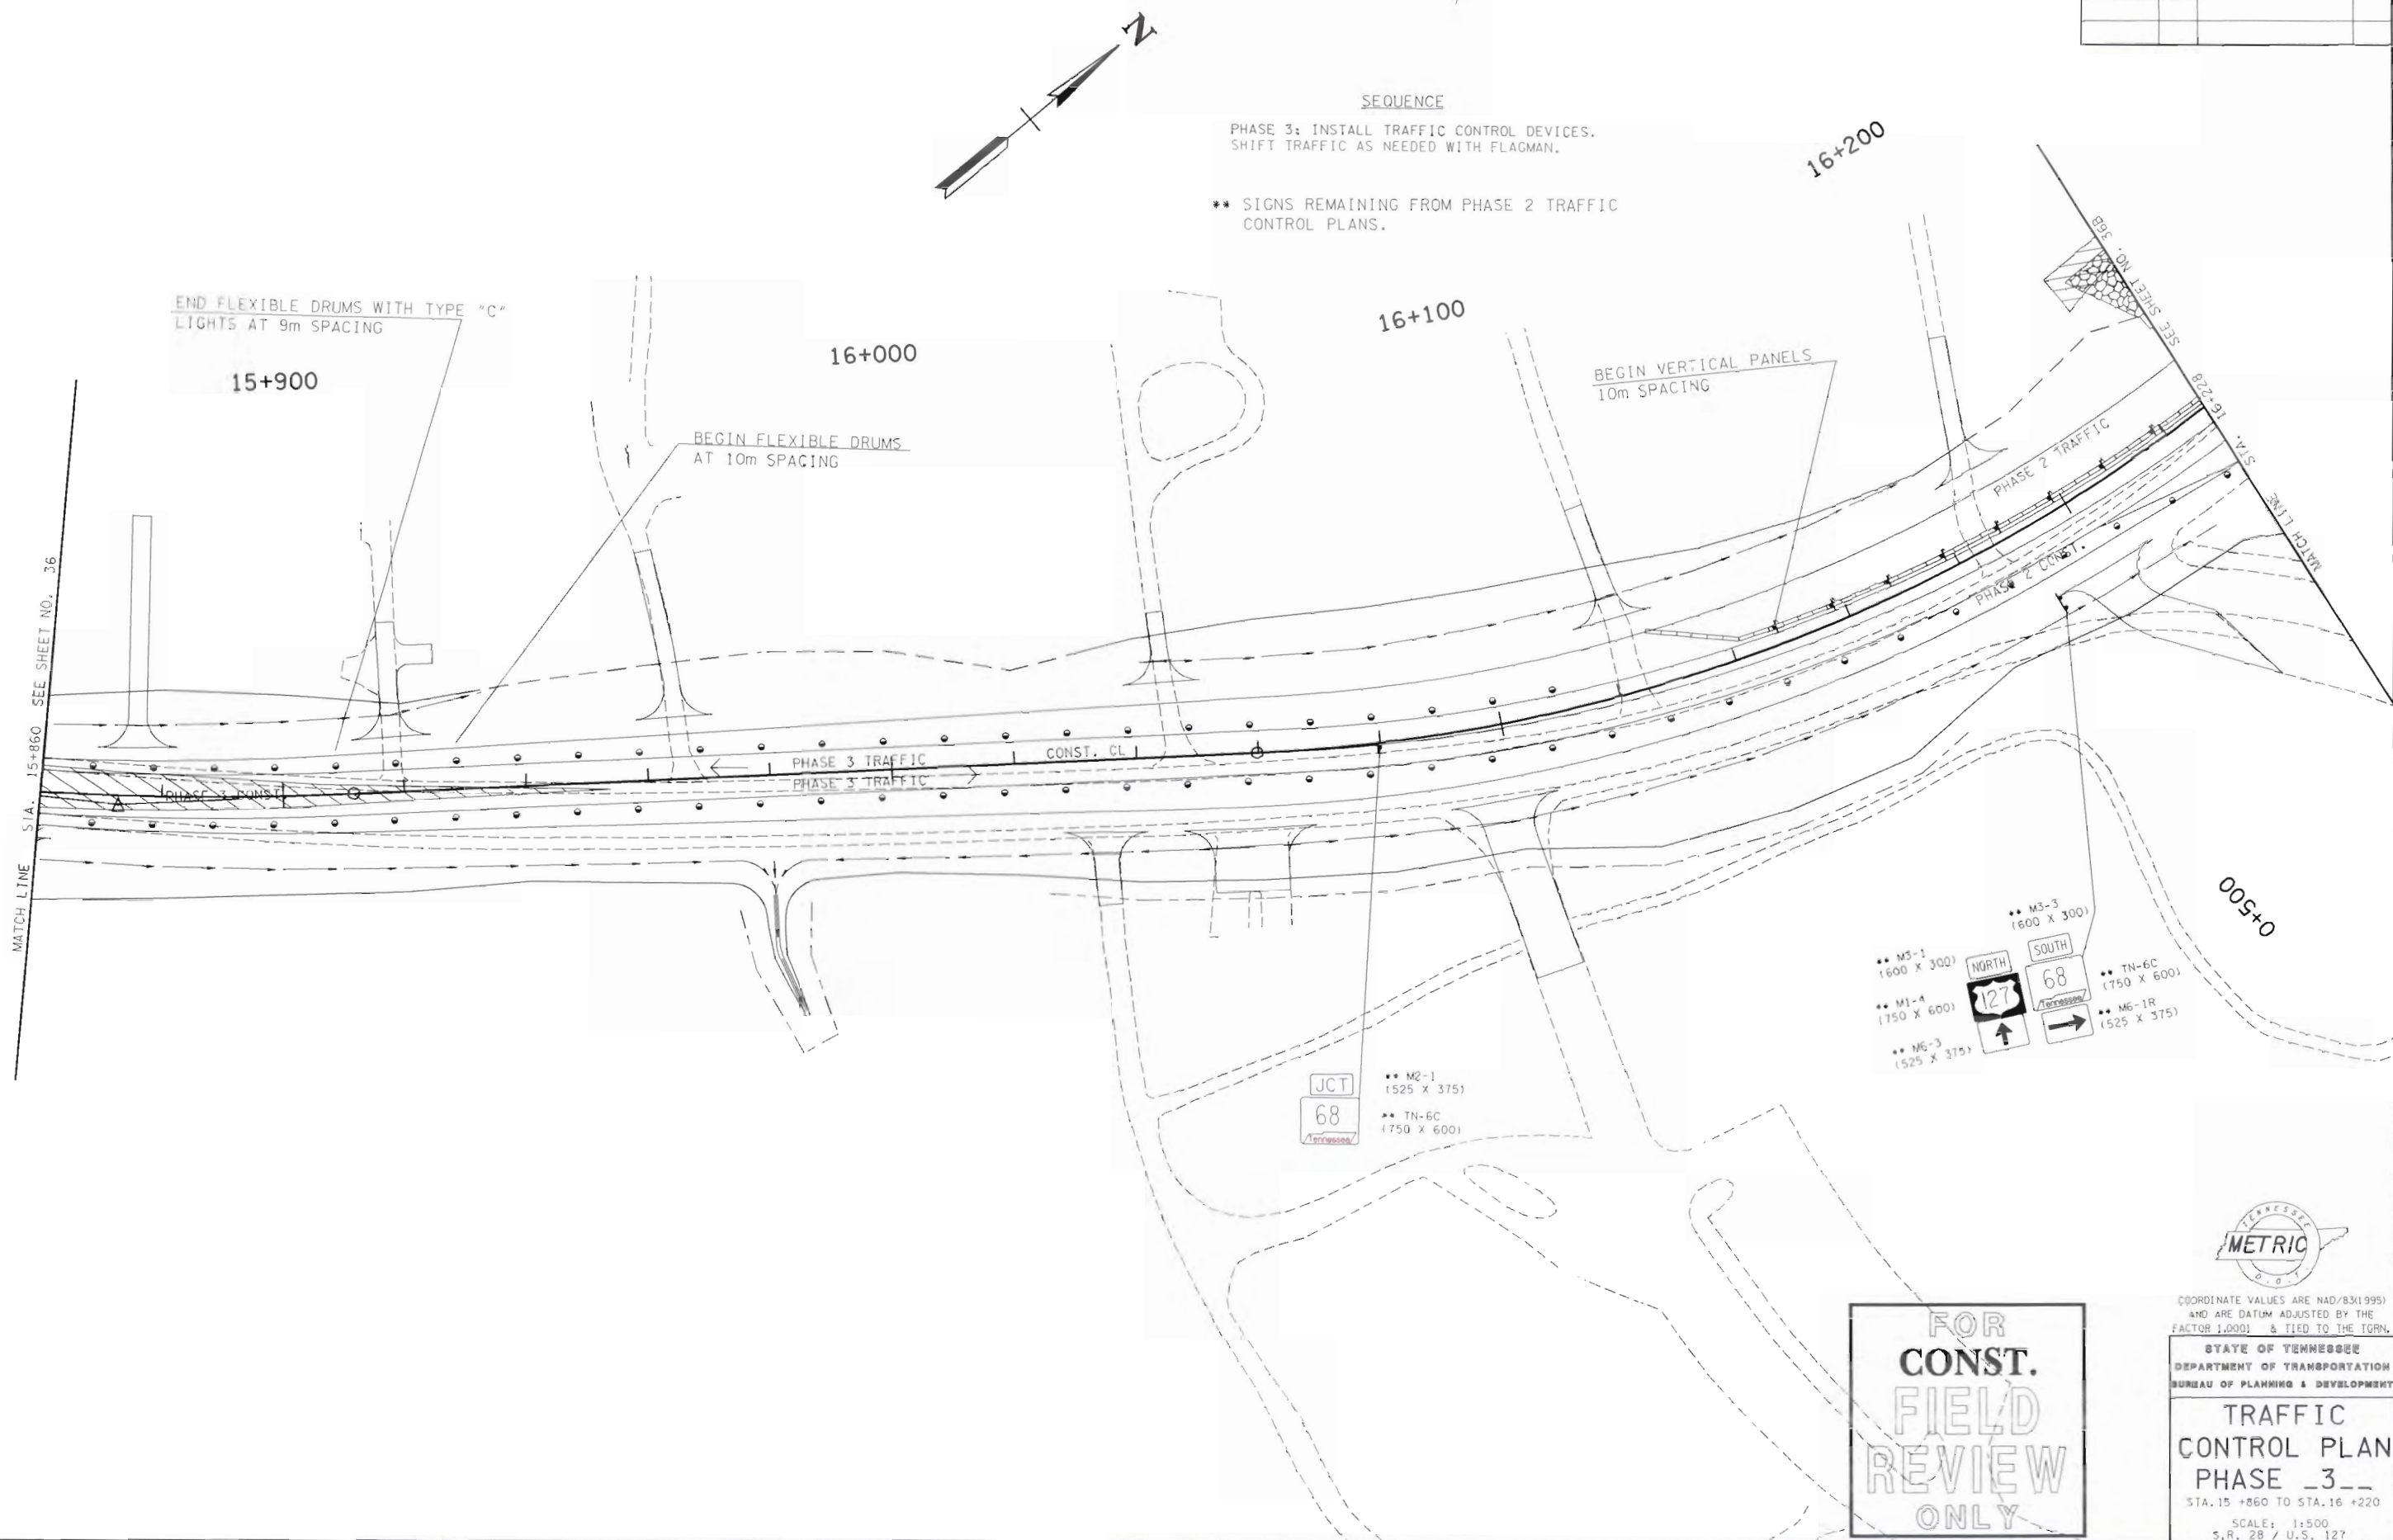




STATE OF TENNESSEE
DEPARTMENT OF TRANSPORTATION
BUREAU OF PLANNING & DEVELOPMENT


TRAFFIC
CONTROL PLAN
PHASE __3__



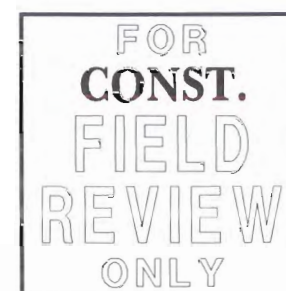

TYPE	YEAR	PROJECT NO.	SHEET NO.
CONST.	2009	38006-3210-04	360

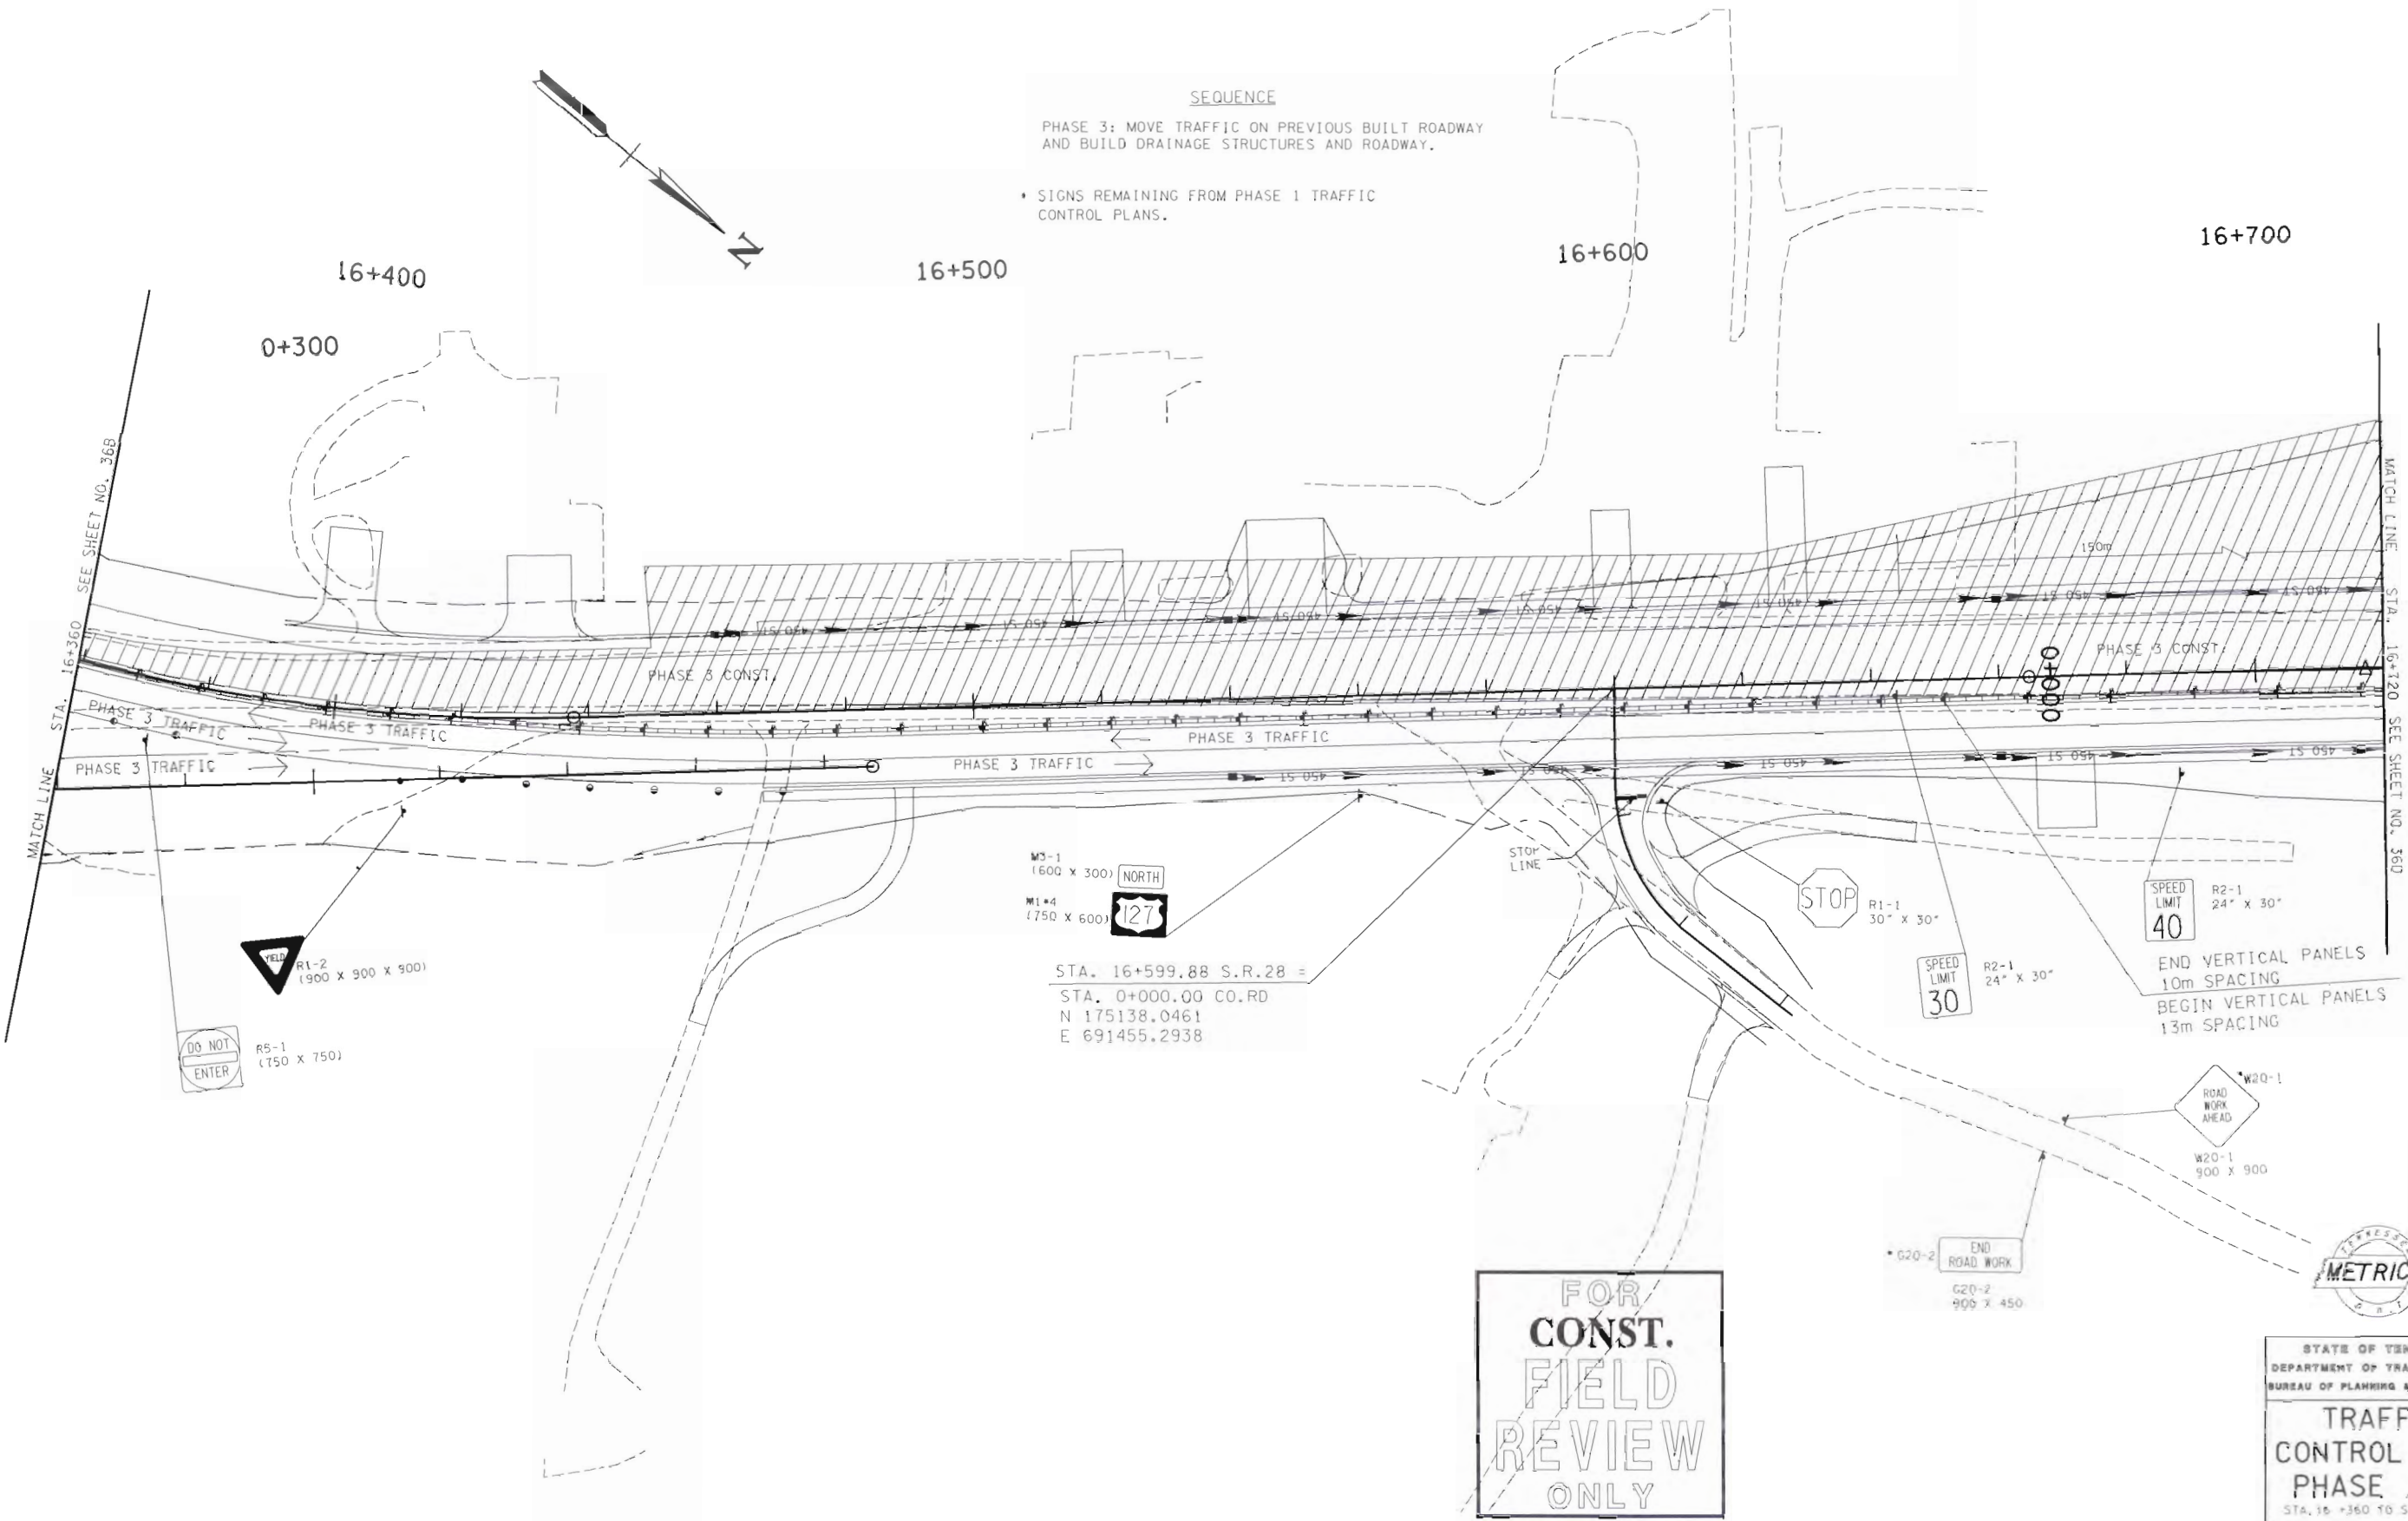


24-FEB-2010 16:08 \\J02WFO\chat\Tenn\025Shared\Design County Folders\Cumberland\SR28sawmillroad\cumb28\final\design\2005\Construction plans\B\Const\trn\plansheets\028L360.sht




TYPE	YEAR	PROJECT NO.	SHEET NO.
CONST.	2009	18006-3210-04	36D

24-FEB-2010 16:08
\\J02WFO\chat.fenn\02Shared\Design County Folders\Cumberland\SR28sowmtr\road\cumb28\8\cumb28 FindDesign\2005 Construction plans\JB\Const\tr\tr\plansheets\DM28L36D.shx

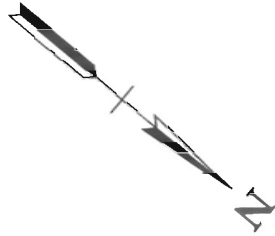


SEQUENCE

PHASE 3: MOVE TRAFFIC ON PREVIOUS BUILT ROADWAY
AND BUILD DRAINAGE STRUCTURES AND ROADWAY.

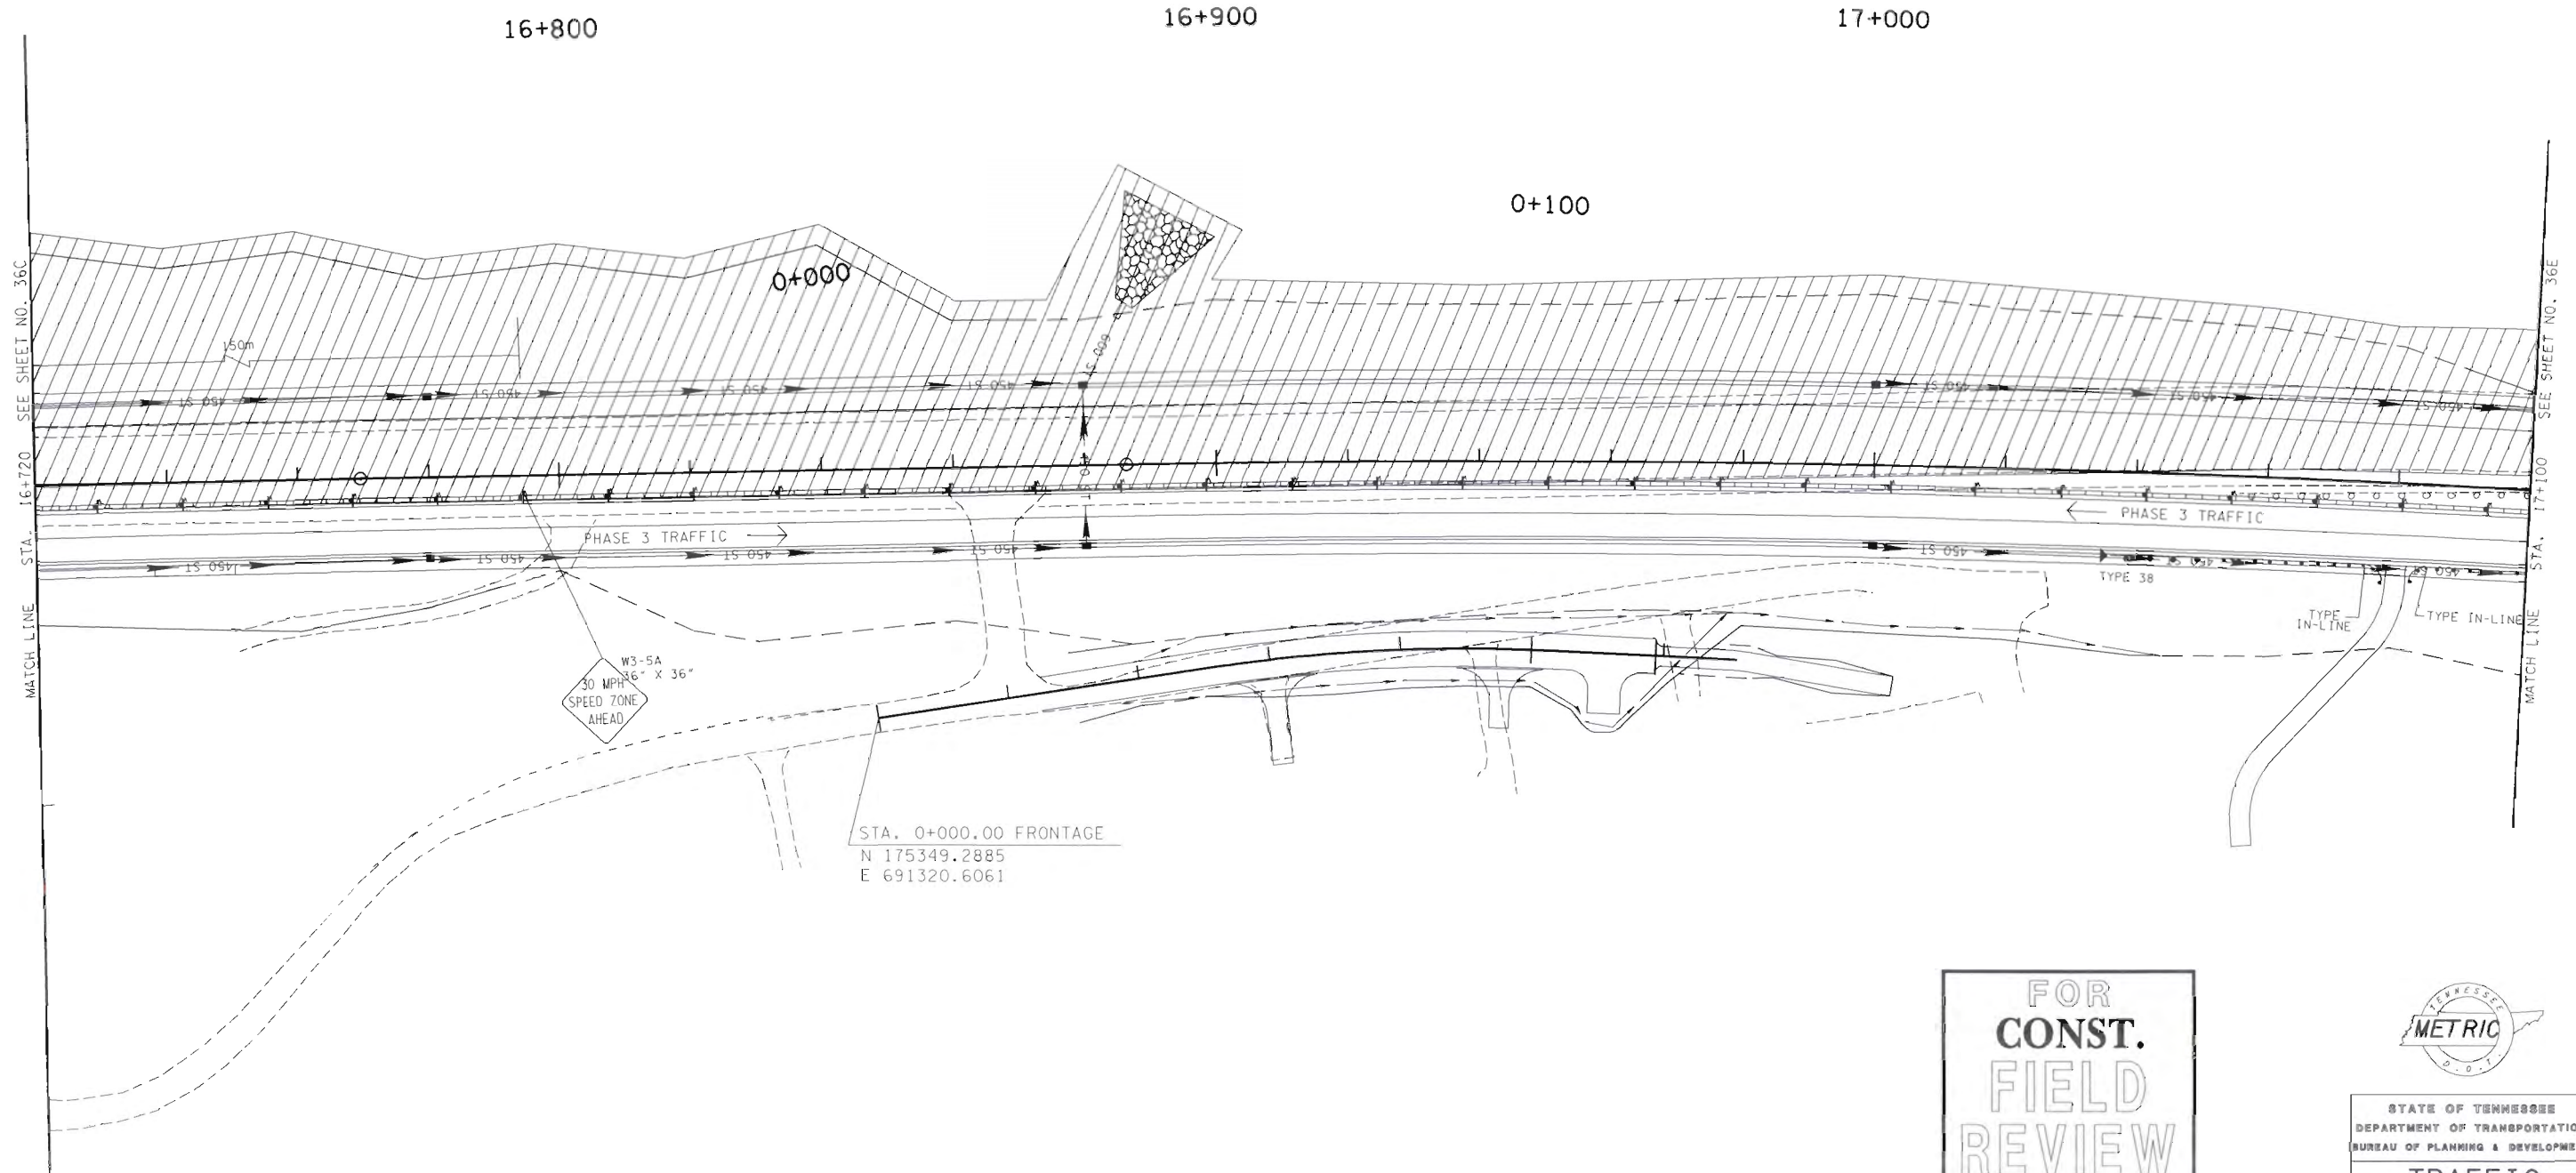

FOR
CONST.
FIELD
REVIEW
ONLY

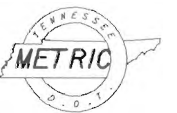

STATE OF TENNESSEE
DEPARTMENT OF TRANSPORTATION
BUREAU OF PLANNING & DEVELOPMENT

TRAFFIC
CONTROL PLAN
PHASE 3


STA. 16+720 TO STA. 17+100

SCALE: 1:500
S.R. 28 / U.S. 127

TYPE	YEAR	PROJECT NO.	SHEET NO.
CONST.	2009	18006-3210-04	36E

24-FEB-2010 16:08

\\J03\0\chat\tenn\02\shared\Design County Folder\3\Cumberland\SR28scmillroad\cumb28\InoDesign\2005\Construction plans\B\Const\In\plan\sheet\CD28L36E.sht

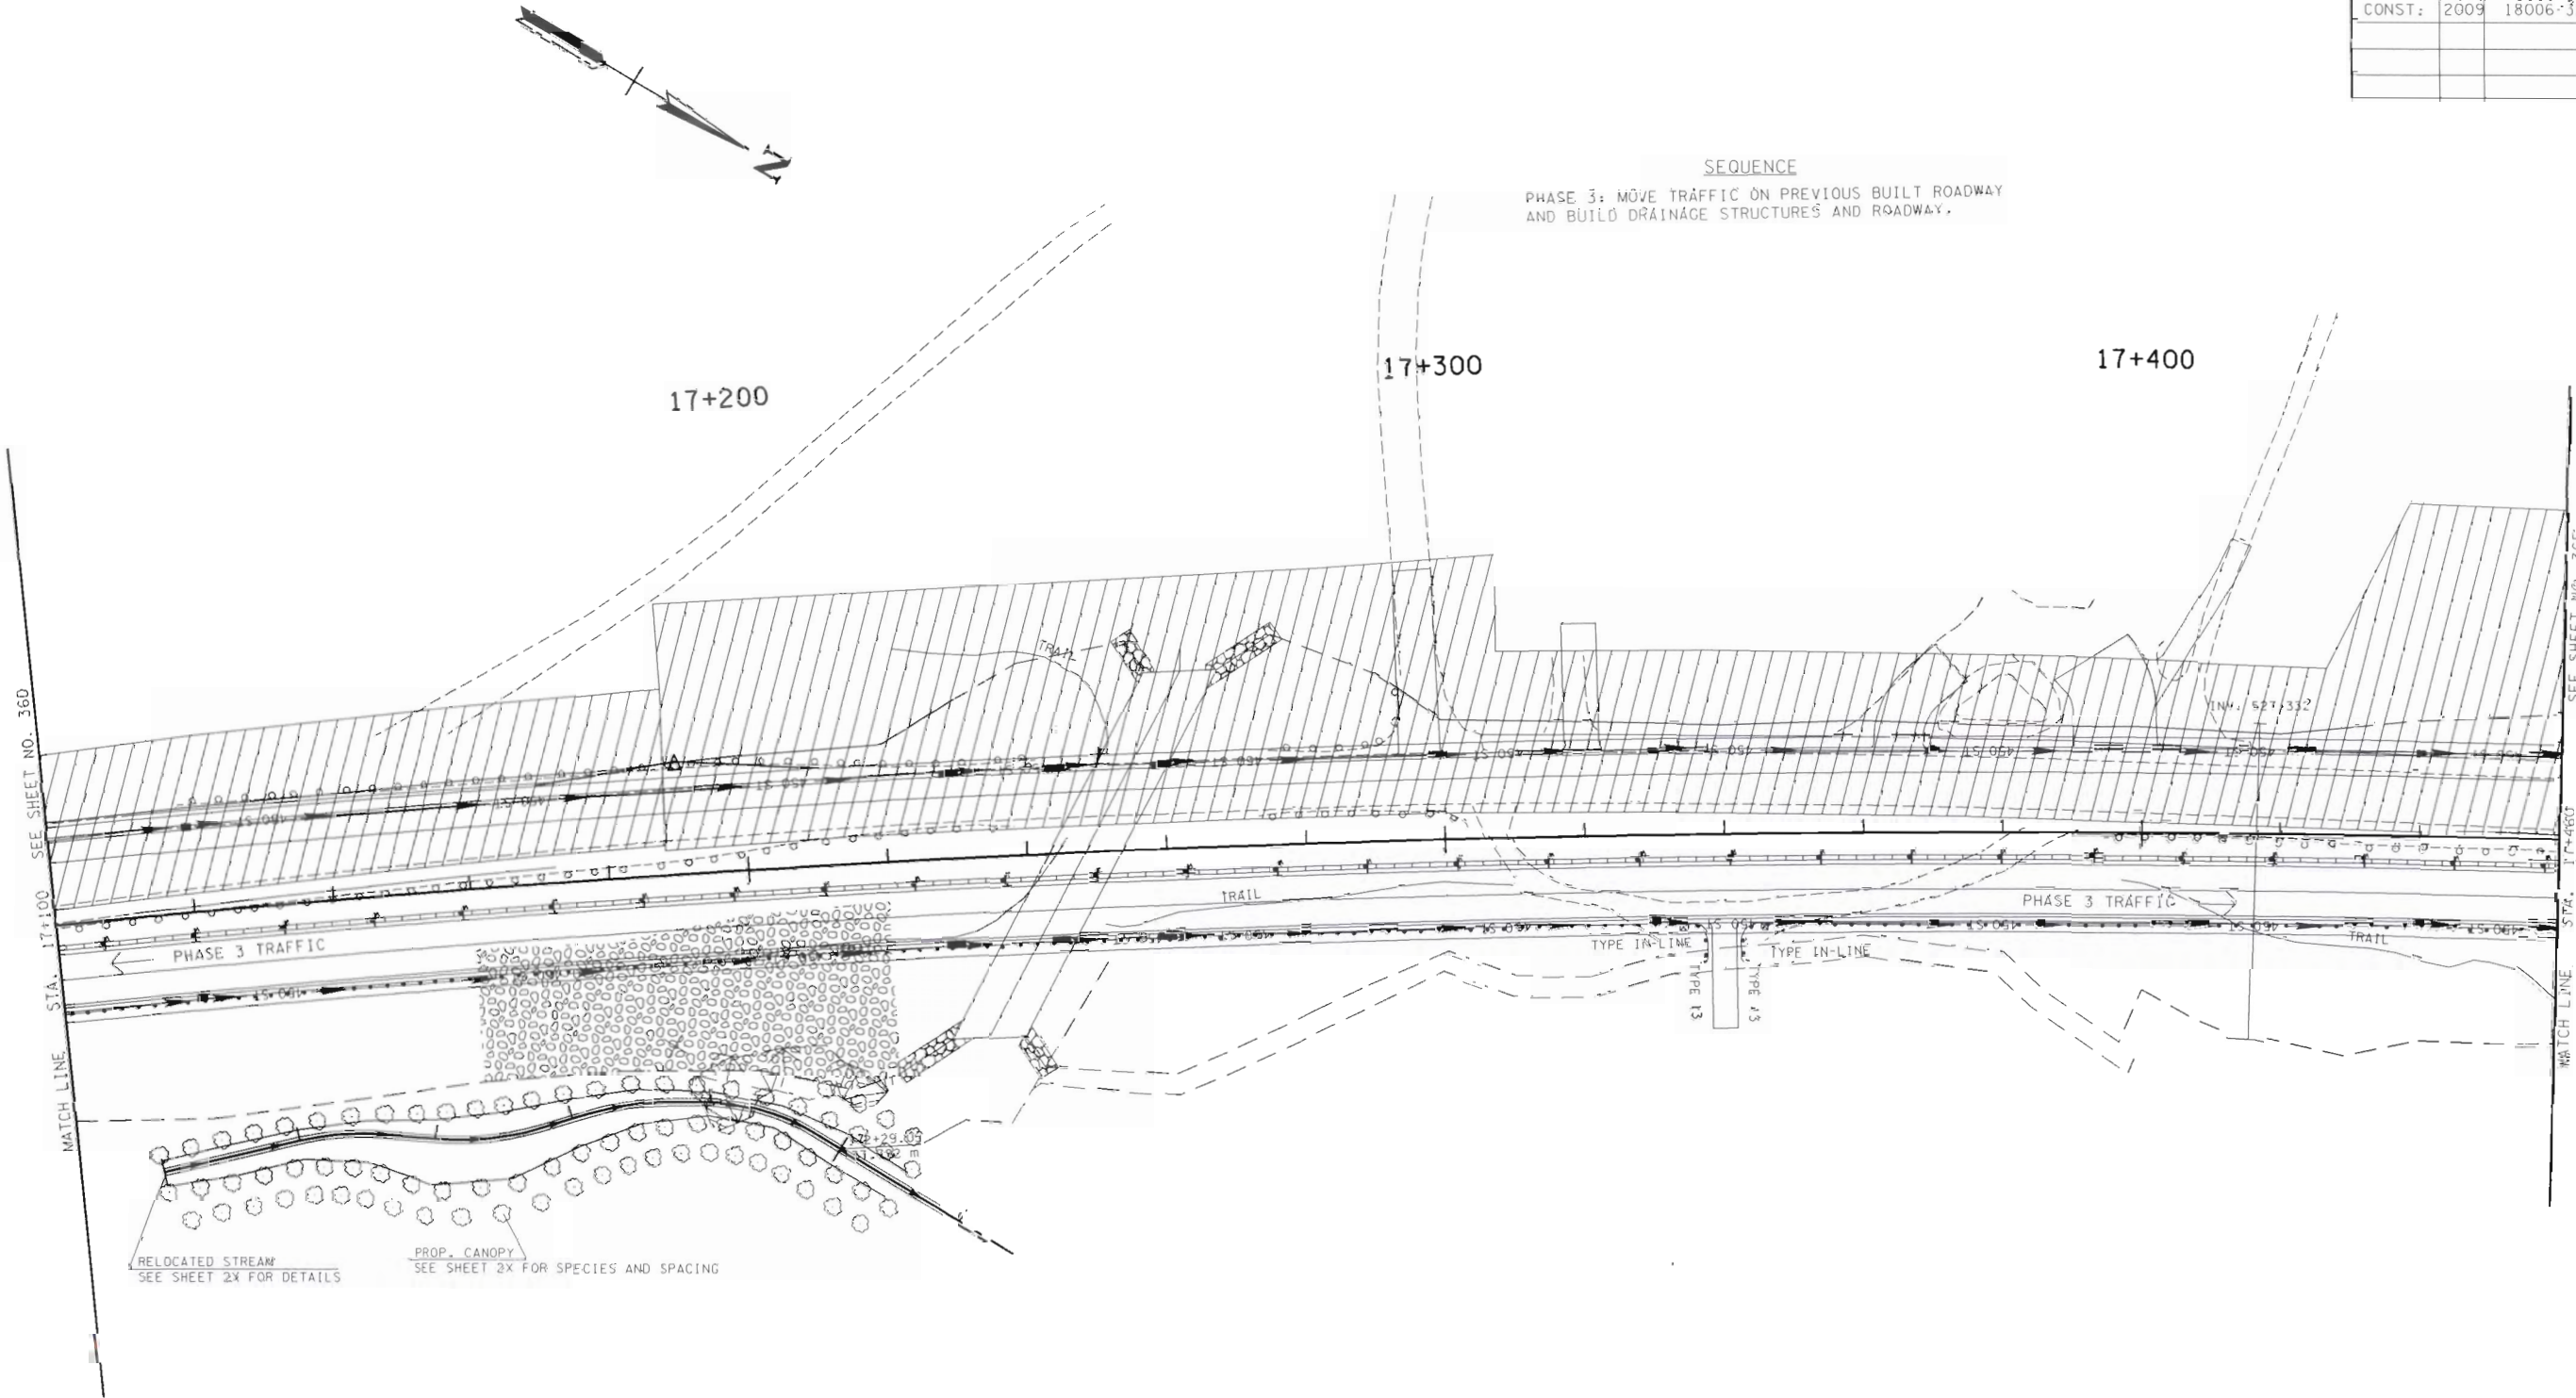

FOR

CONST.

FIELD

REVIEW

ONLY


STATE OF TENNESSEE
 DEPARTMENT OF TRANSPORTATION
 BUREAU OF PLANNING & DEVELOPMENT

TRAFFIC
 CONTROL PLAN
 PHASE 3

 SCALE: 1"=500
 S.R. 28 / 0.5"=127

TYPE	YEAR	PROJECT NO.	SHEET NO.
CONST.	2009	18006-3210-04	36F

24-FEB-2010 16:03
\\J02WF01\chart.tenn\02Shared\Design County Folders\Cumberland\SR28\road\cumb28\cumb28\FinalDesign\2005\Construction plans\B\Const\pr\in\plansheets\Q28BL36F.shx

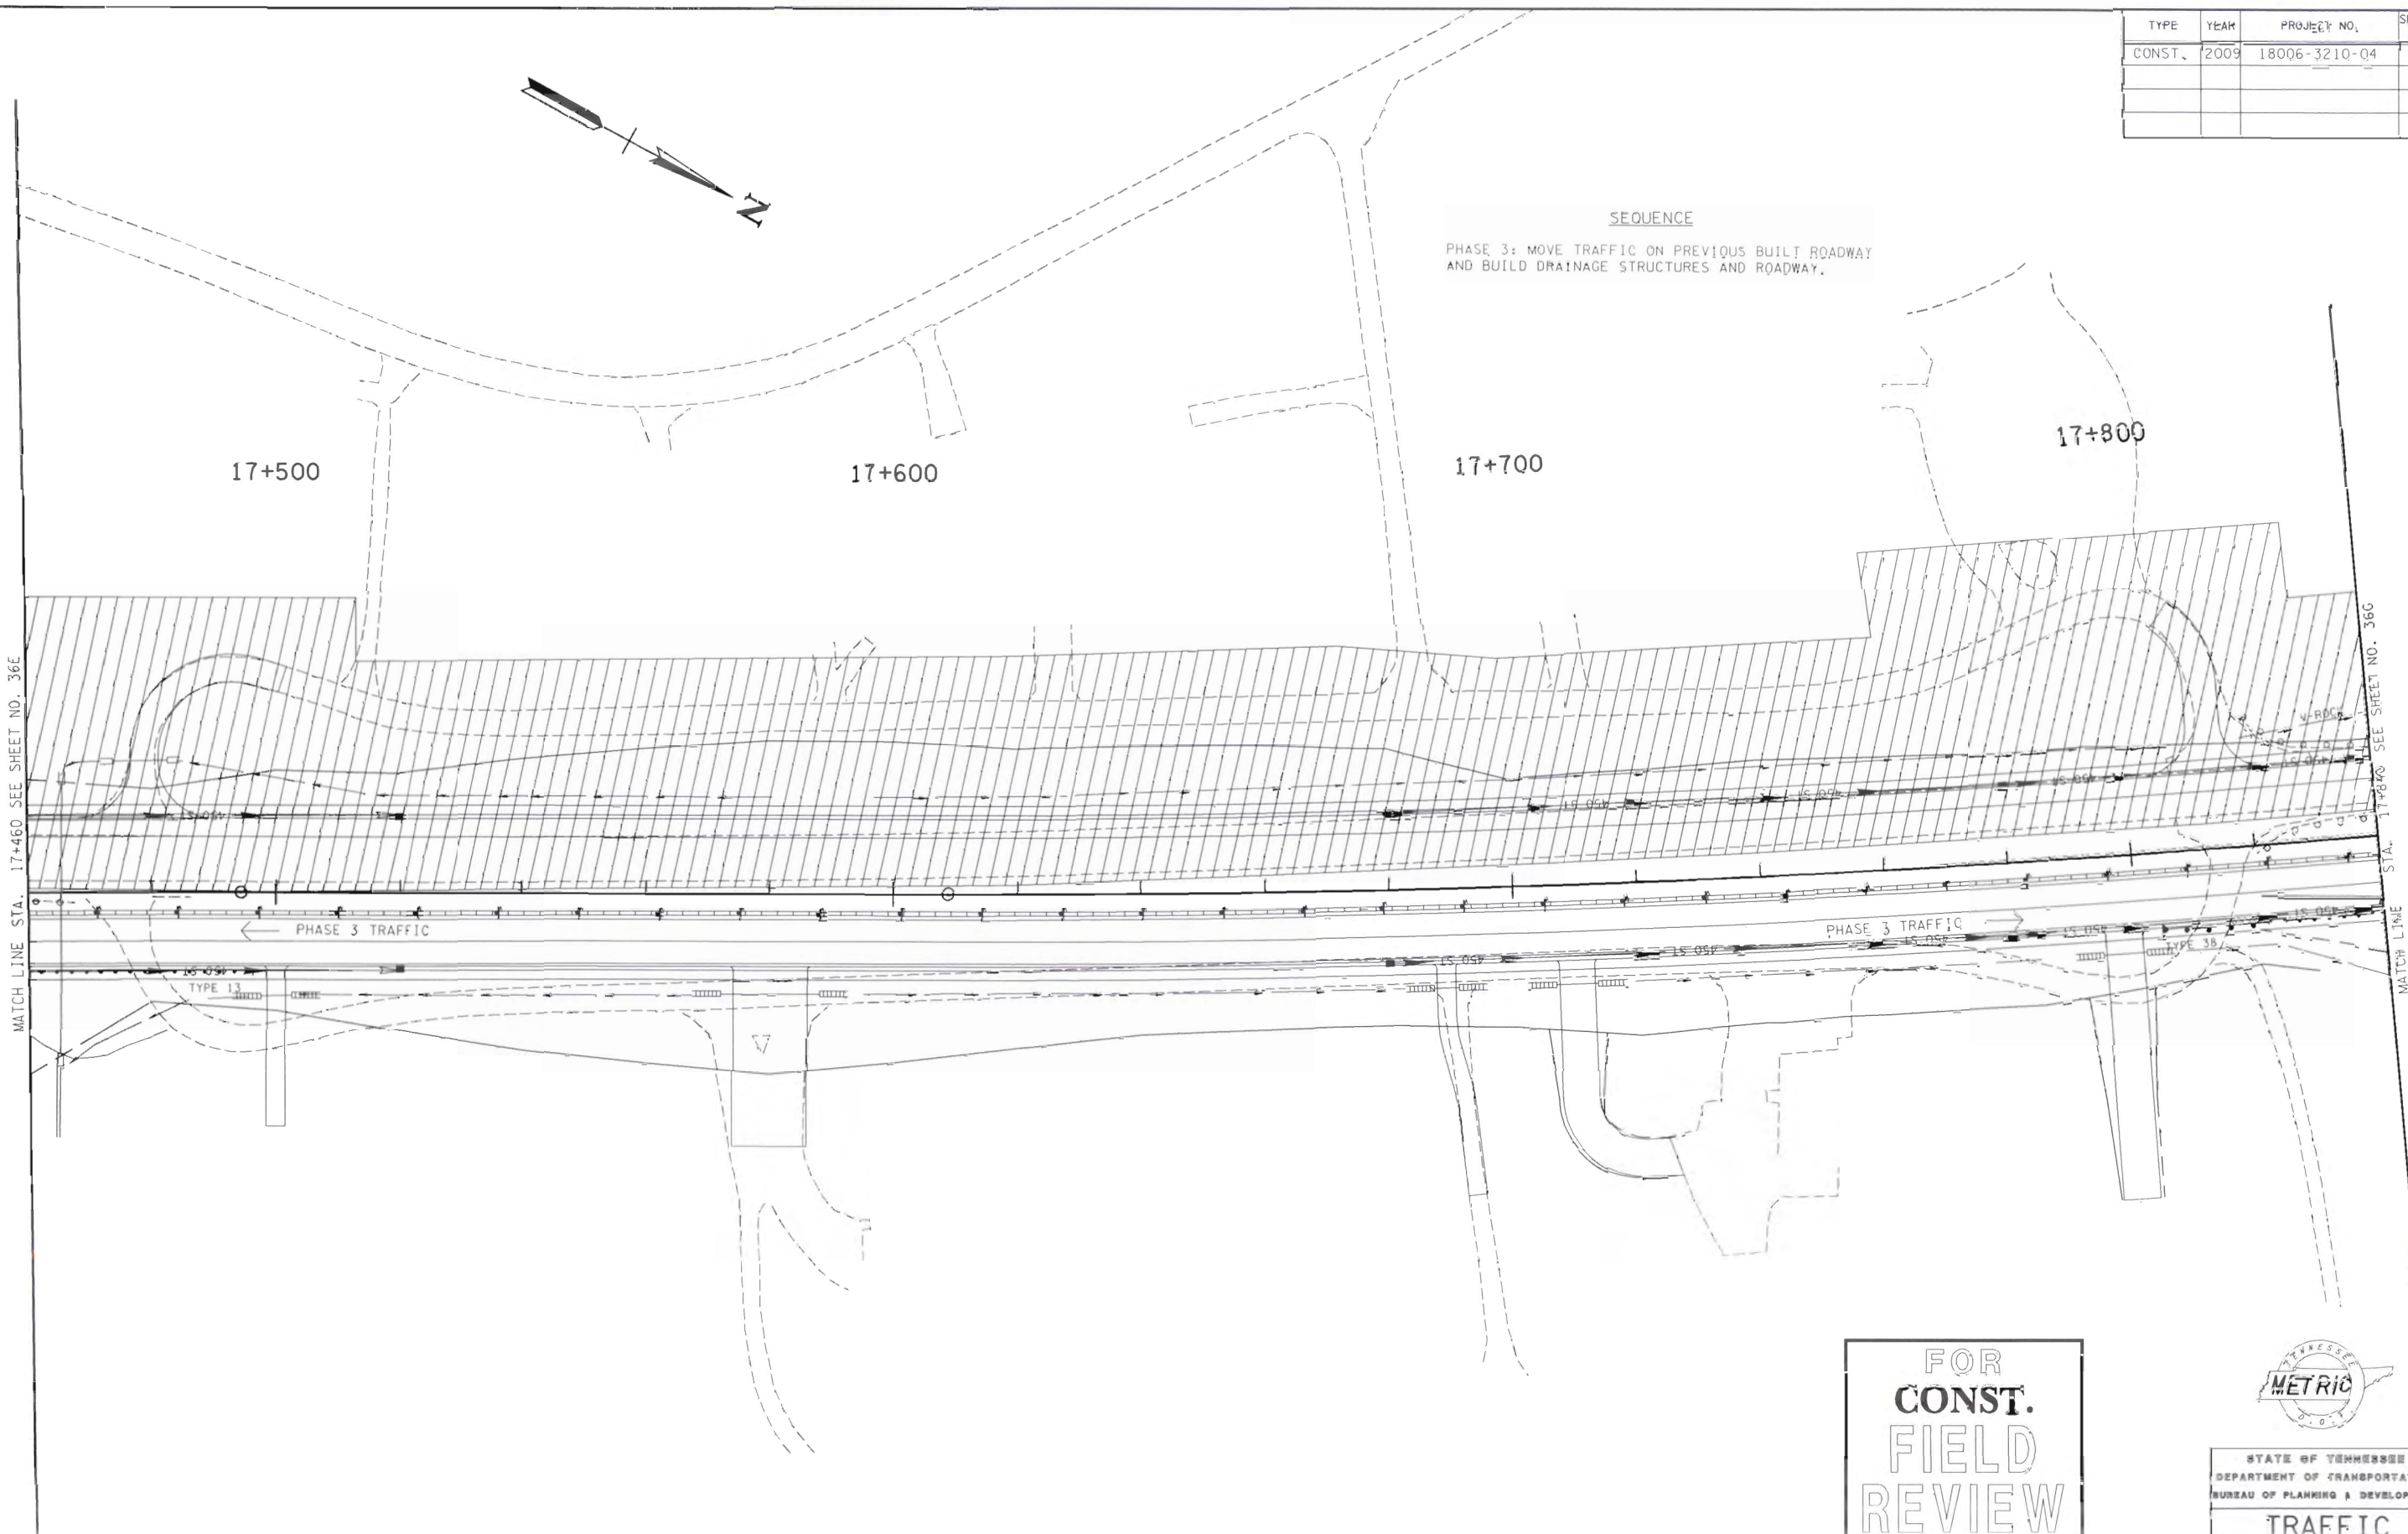

FOR
CONST.
FIELD
REVIEW
ONLY



STATE OF TENNESSEE
DEPARTMENT OF TRANSPORTATION
BUREAU OF PLANNING & DEVELOPMENT
TRAFFIC
CONTROL PLAN
PHASE 3
STA. 17+460 TO STA. 17+840
SCALE: 1"=50'
S.P. 28 / U.S. 127

SEQUENCE

PHASE 3: MOVE TRAFFIC ON PREVIOUS BUILT ROADWAY
AND BUILD DRAINAGE STRUCTURES AND ROADWAY.

* SIGNS REMAINING FROM PHASE 1 TRAFFIC
CONTROL PLANS,



TYPE	YEAR	PROJECT NO.	SHEET NO.
CONST.	2009	18006-3210-04	36H


SEQUENCE

PHASE 3: MOVE TRAFFIC ON PREVIOUS BUILT ROADWAY AND BUILD DRAINAGE STRUCTURES AND ROADWAY.

18+300

18+400

18+500

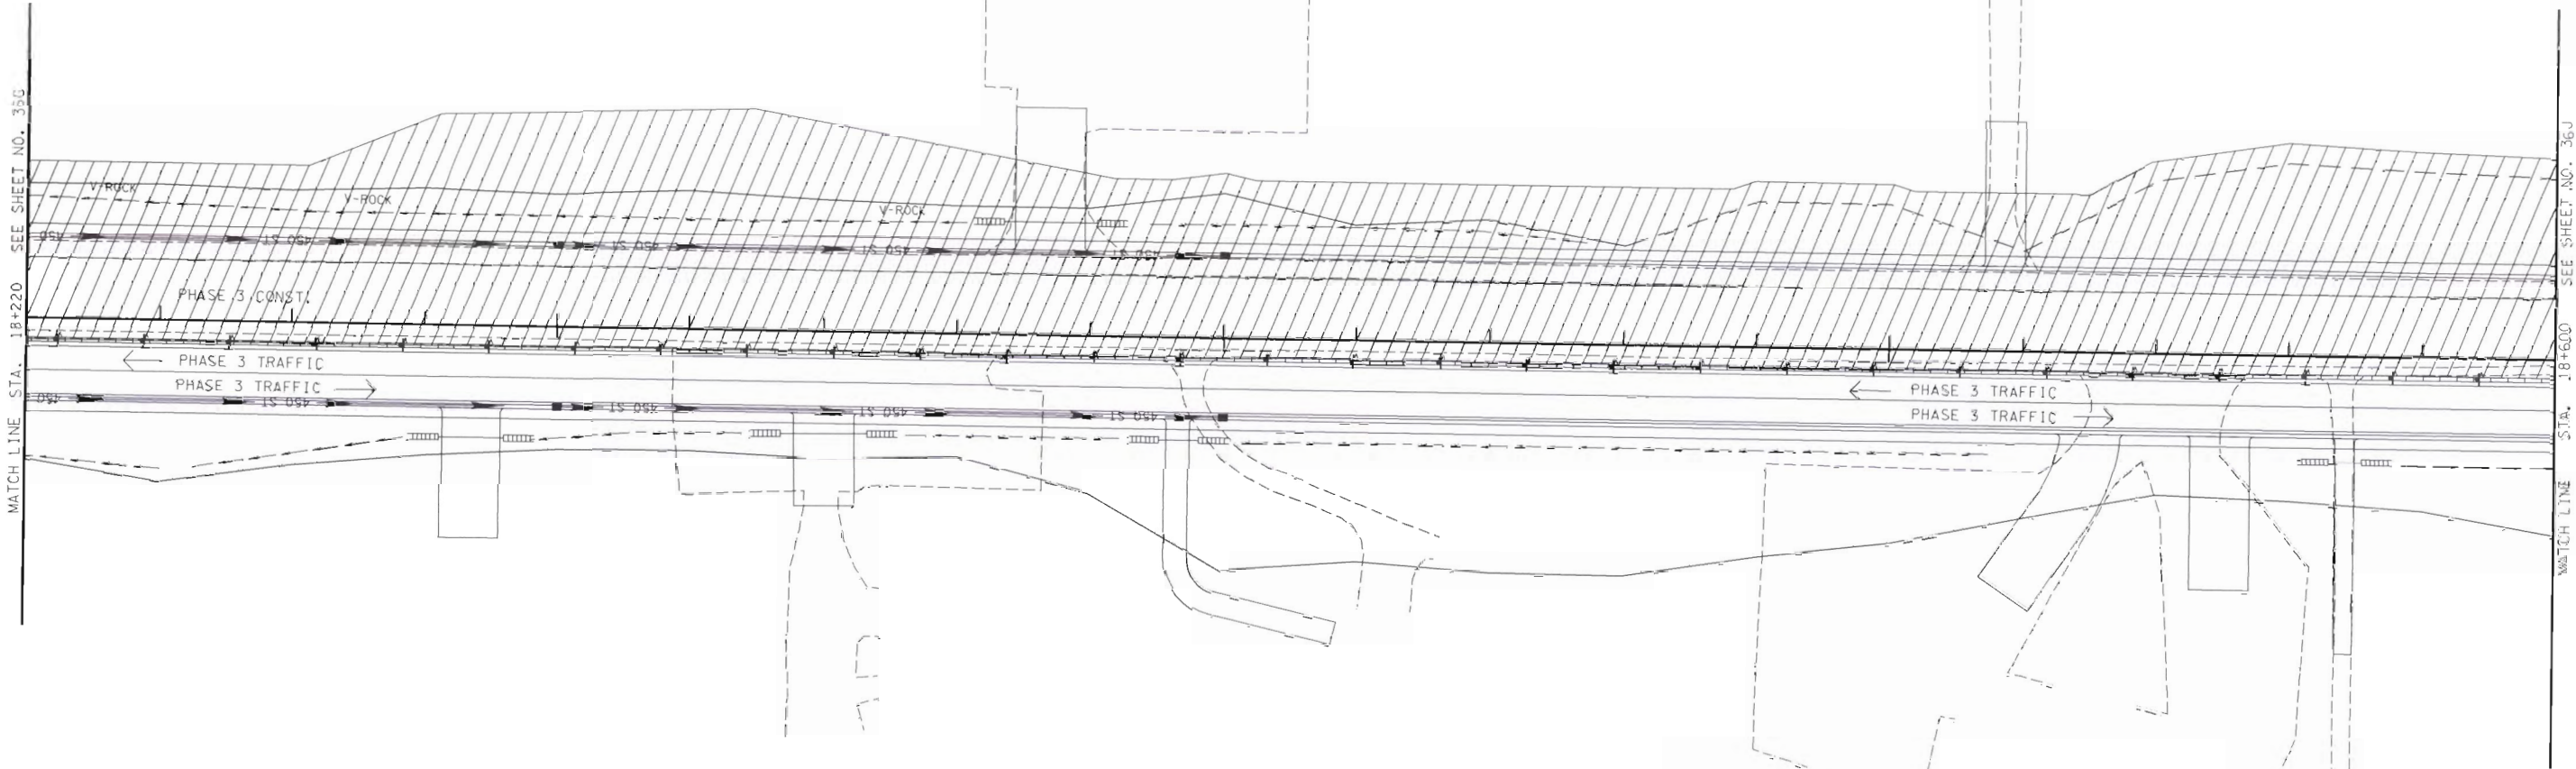

FOR
CONST.
FIELD
REVIEW
ONLY



STATE OF TENNESSEE
DEPARTMENT OF TRANSPORTATION
BUREAU OF PLANNING & DEVELOPMENT

TRAFFIC
CONTROL PLAN
PHASE 3


STA. 18+220 TO STA. 18+600

SCALE: 1:500
S.B. 78 / U.S. 127



TYPE	YEAR	PROJECT NO.	SHEET NO.
CONST.	2009	18006-3210-04	36J

SEQUENCE
 PHASE 3: MOVE TRAFFIC ON PREVIOUS BUILT ROADWAY AND BUILD DRAINAGE STRUCTURES AND ROADWAY.
 * SIGNS REMAINING FROM PHASE 1 TRAFFIC CONTROL PLANS.

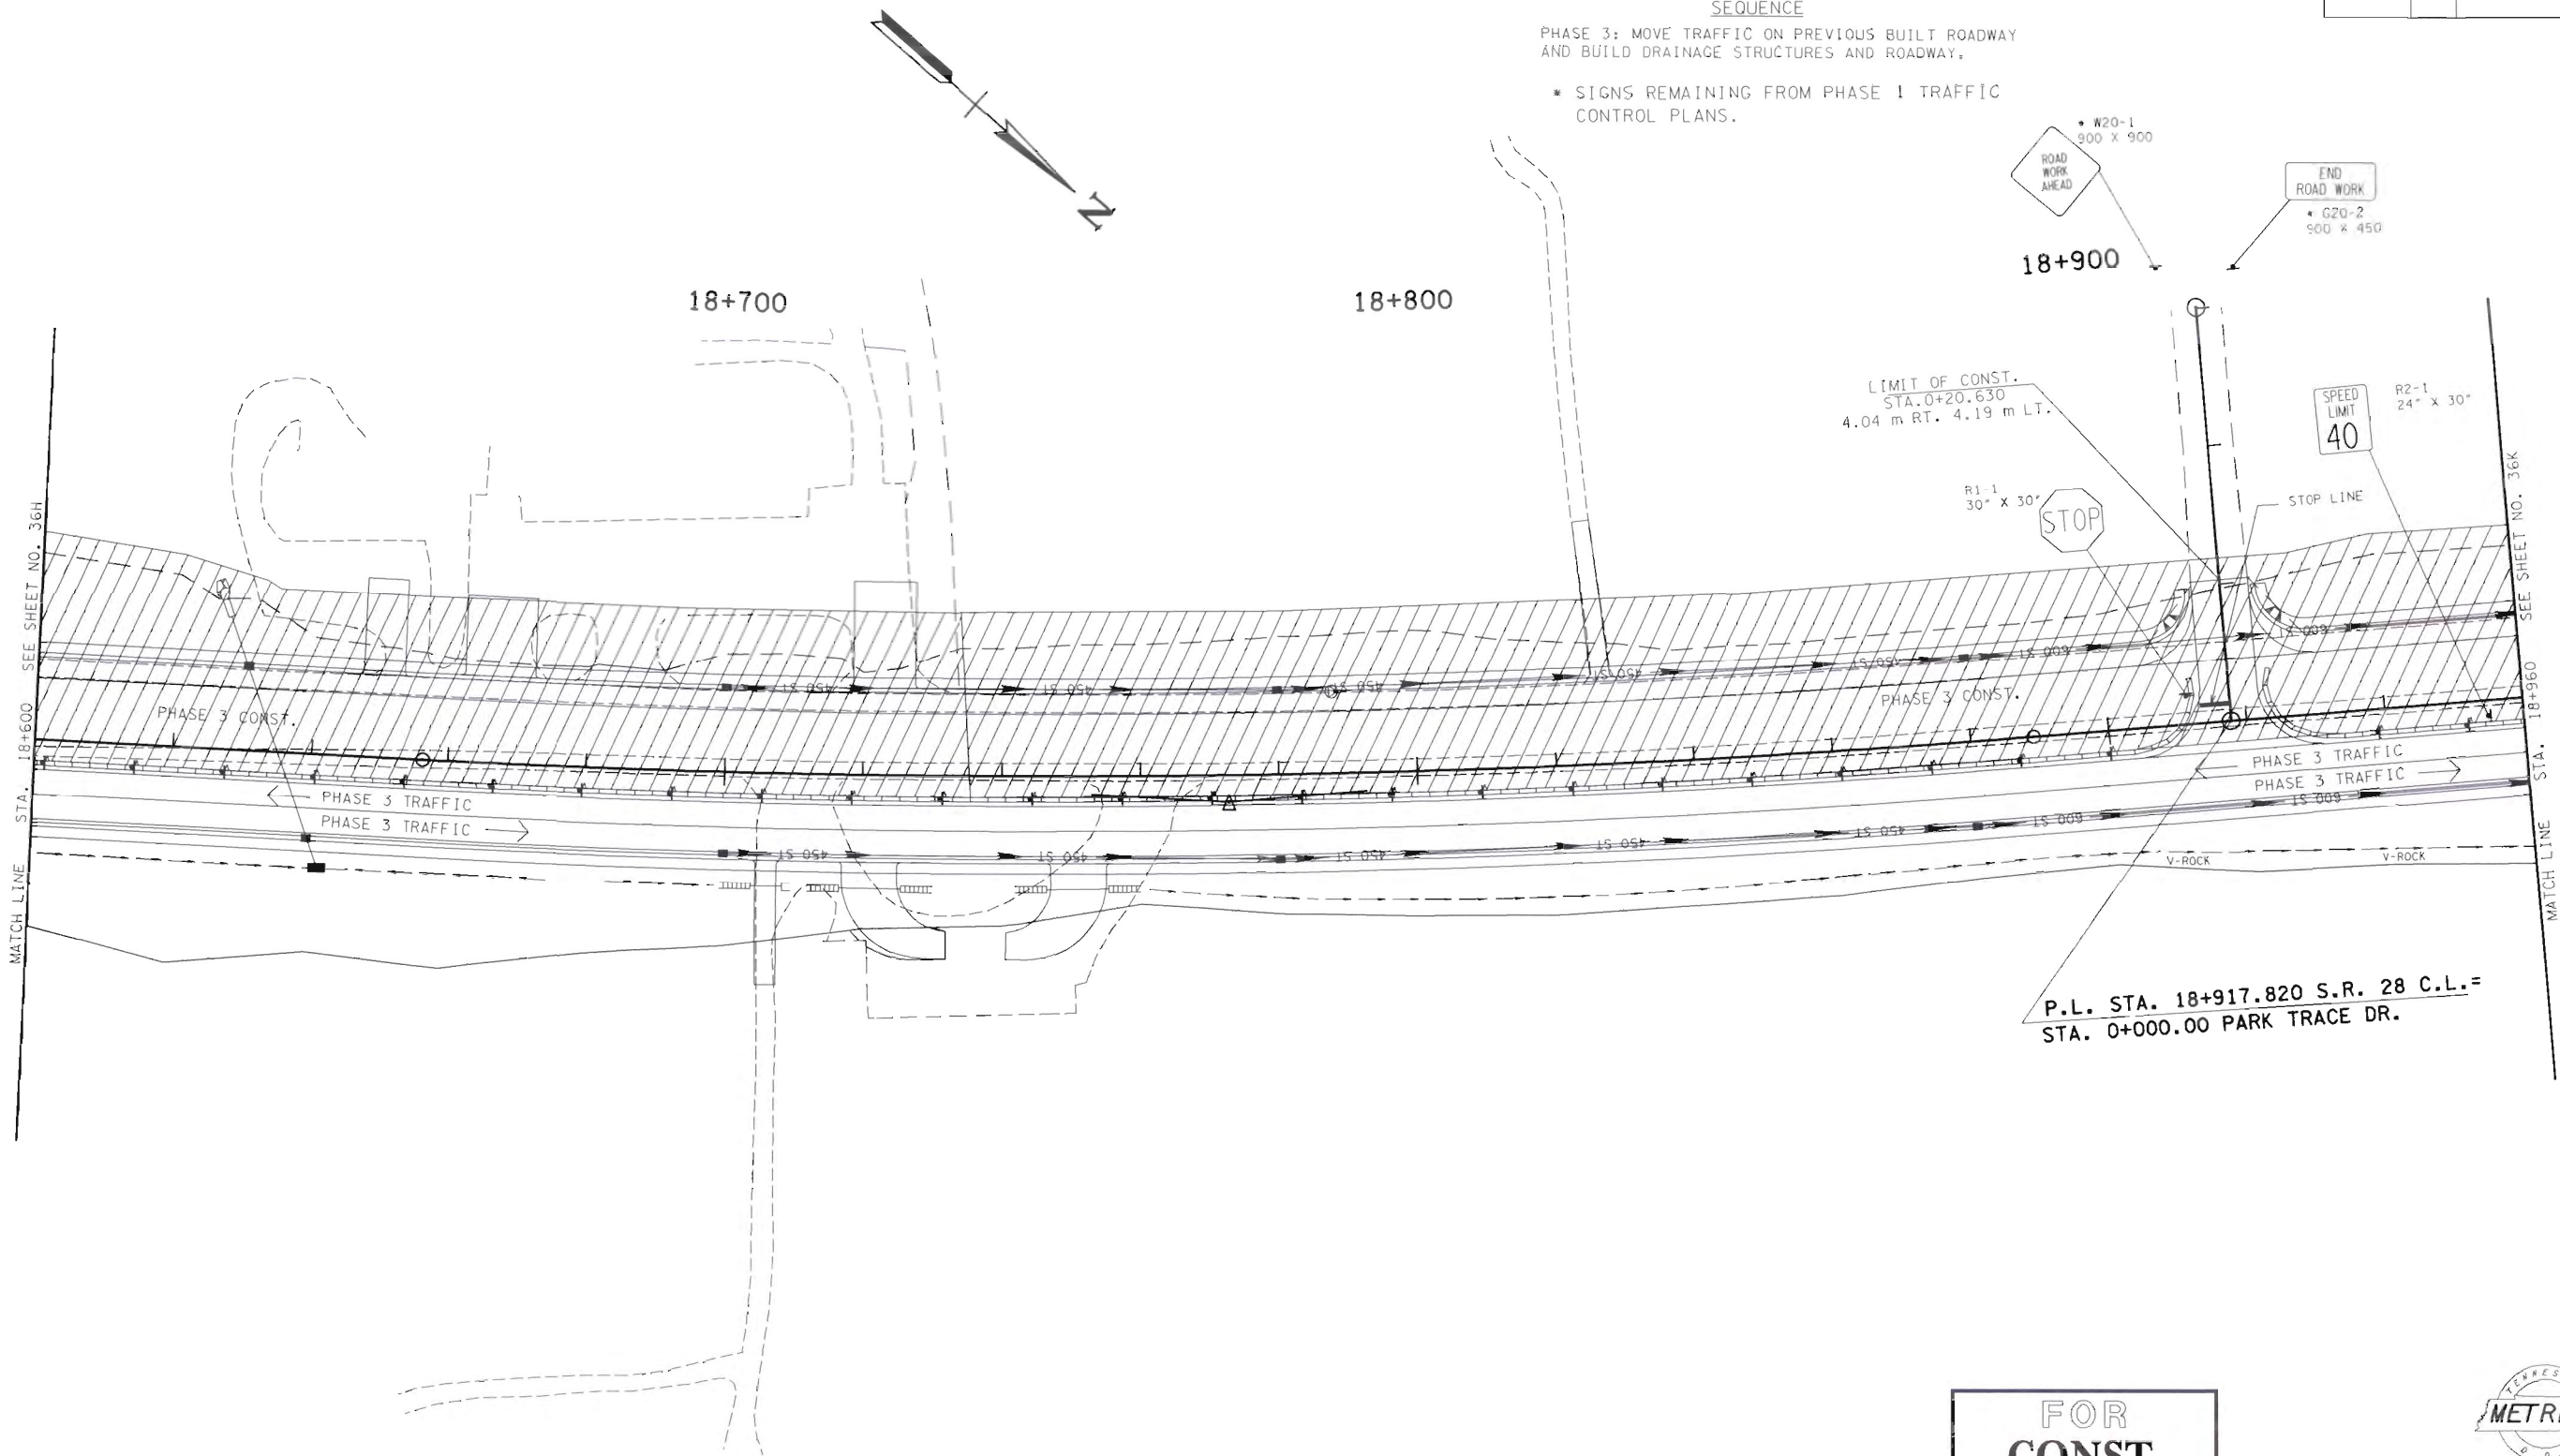


FOR
 CONST.
 FIELD
 REVIEW
 ONLY



STATE OF TENNESSEE
 DEPARTMENT OF TRANSPORTATION
 BUREAU OF PLANNING & DEVELOPMENT
 TRAFFIC
 CONTROL PLAN
 PHASE 3
 STA. 18+600 TO STA. 18+960
 SCALE: 1:500
 S.R. 28 / U.S. 127

TYPE	YEAR	PROJECT NO.	SHEET NO.

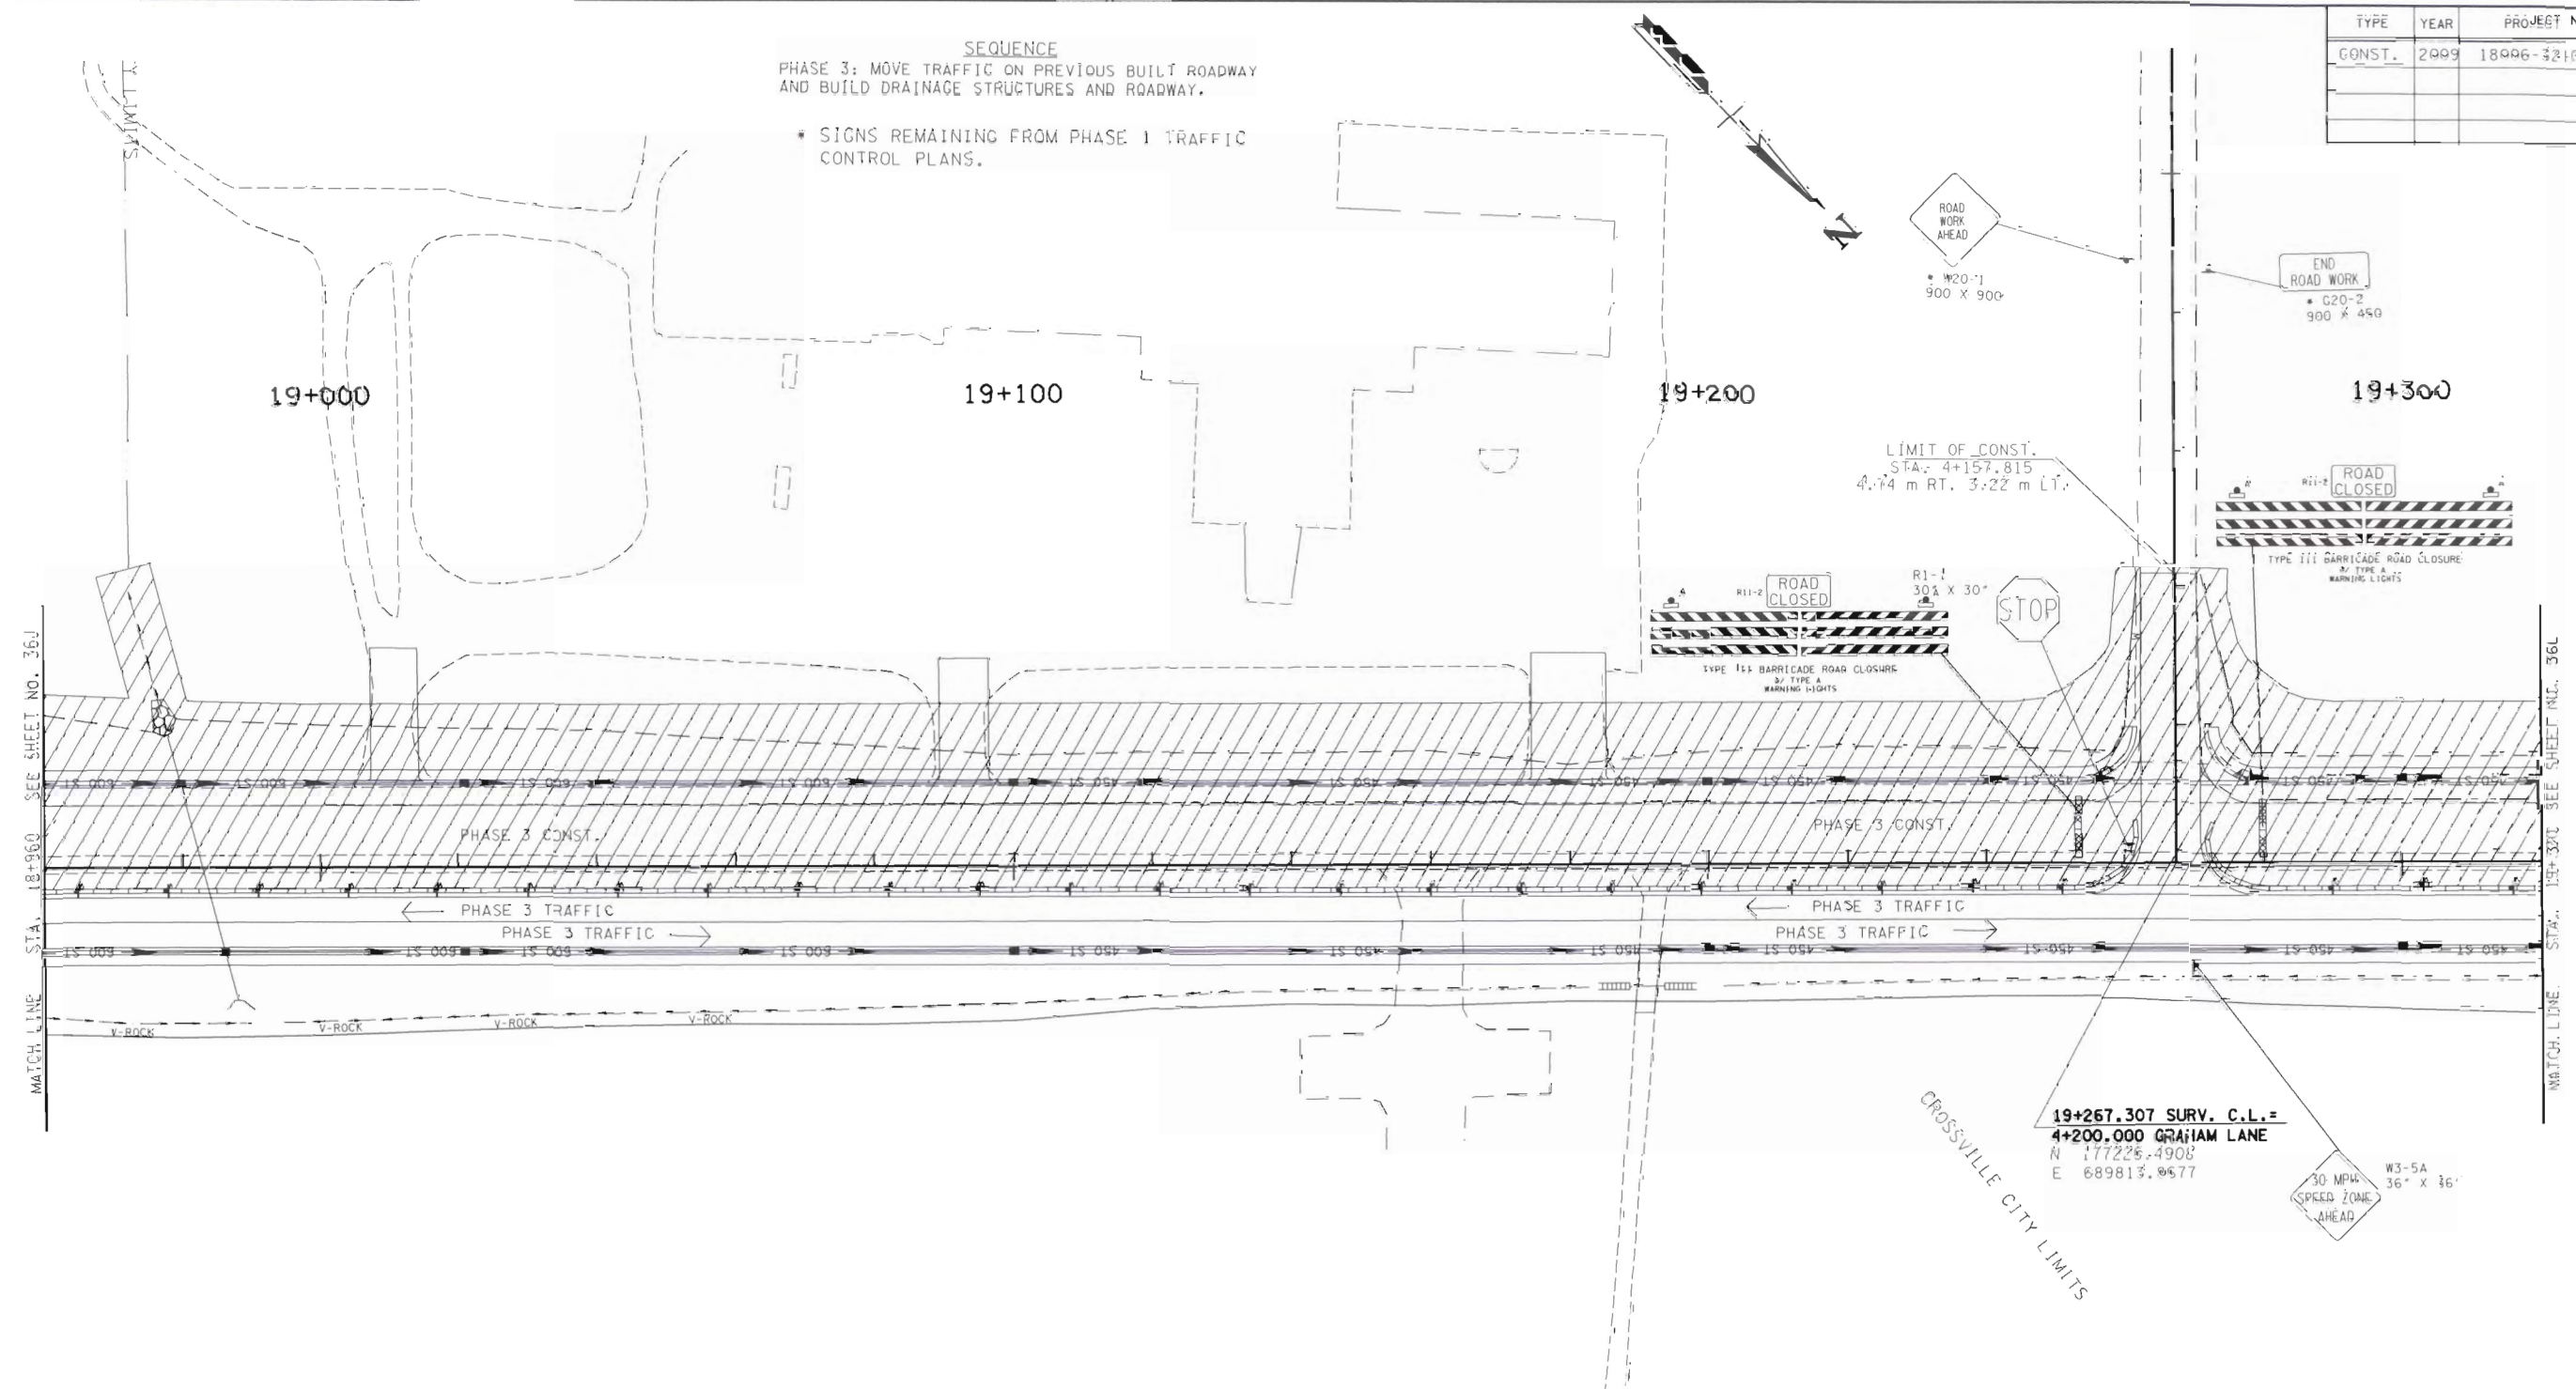

FOR
CONST.
FIELD
REVIEW
ONLY



STATE OF TENNESSEE
DEPARTMENT OF TRANSPORTATION
BUREAU OF PLANNING & DEVELOPMENT

TRAFFIC
CONTROL PLAN
PHASE 3


STA. 18 +960 TO STA. 19 +320
S.R. 28 / U.S. 127



TRAFFIC
CONTROL PLAN
PHASE 3

SCALE: 1:500
S.R. 28 / U.S. 127

* SIGNS REMAINING FROM PHASE 1 TRAFFIC CONTROL PLANS.

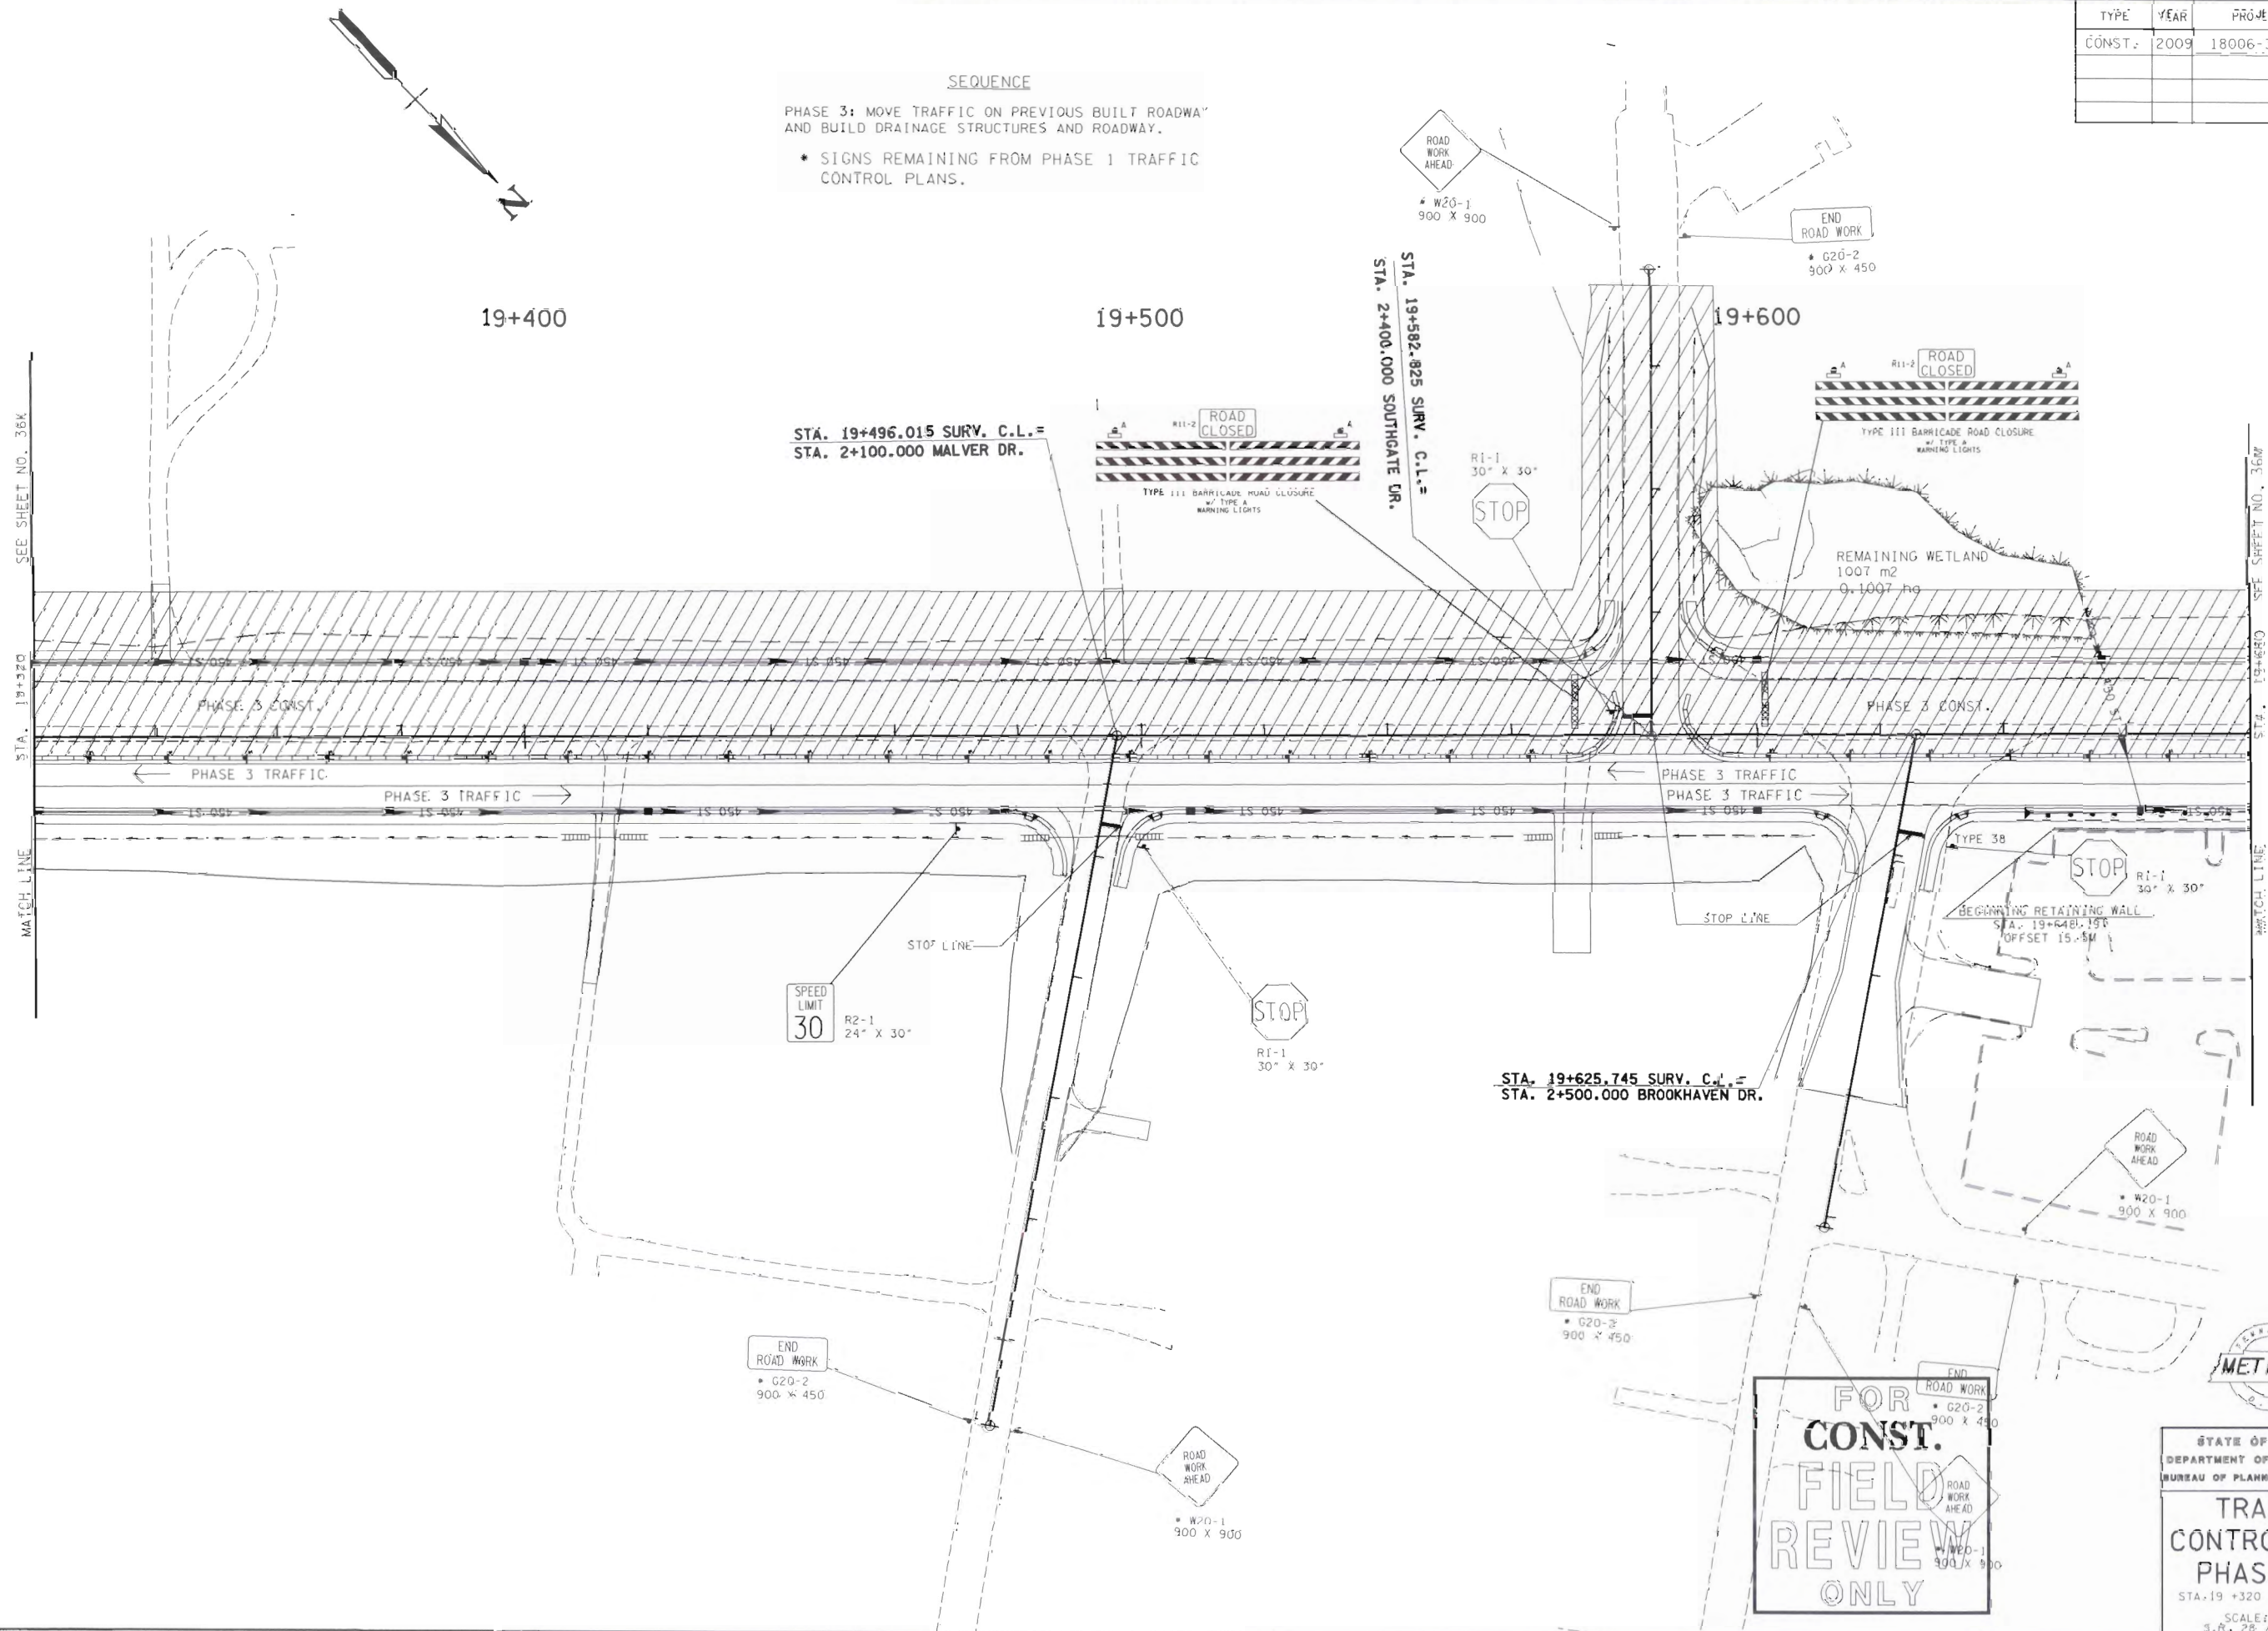


TYPE	YEAR	PROJECT NO.	SHEET NO.
CONST.	2009	18006-3210-04	36

SEQUENCE

PHASE 3: MOVE TRAFFIC ON PREVIOUS BUILT ROADWAY
AND BUILD DRAINAGE STRUCTURES AND ROADWAY.

* SIGNS REMAINING FROM PHASE 1 TRAFFIC CONTROL PLANS.

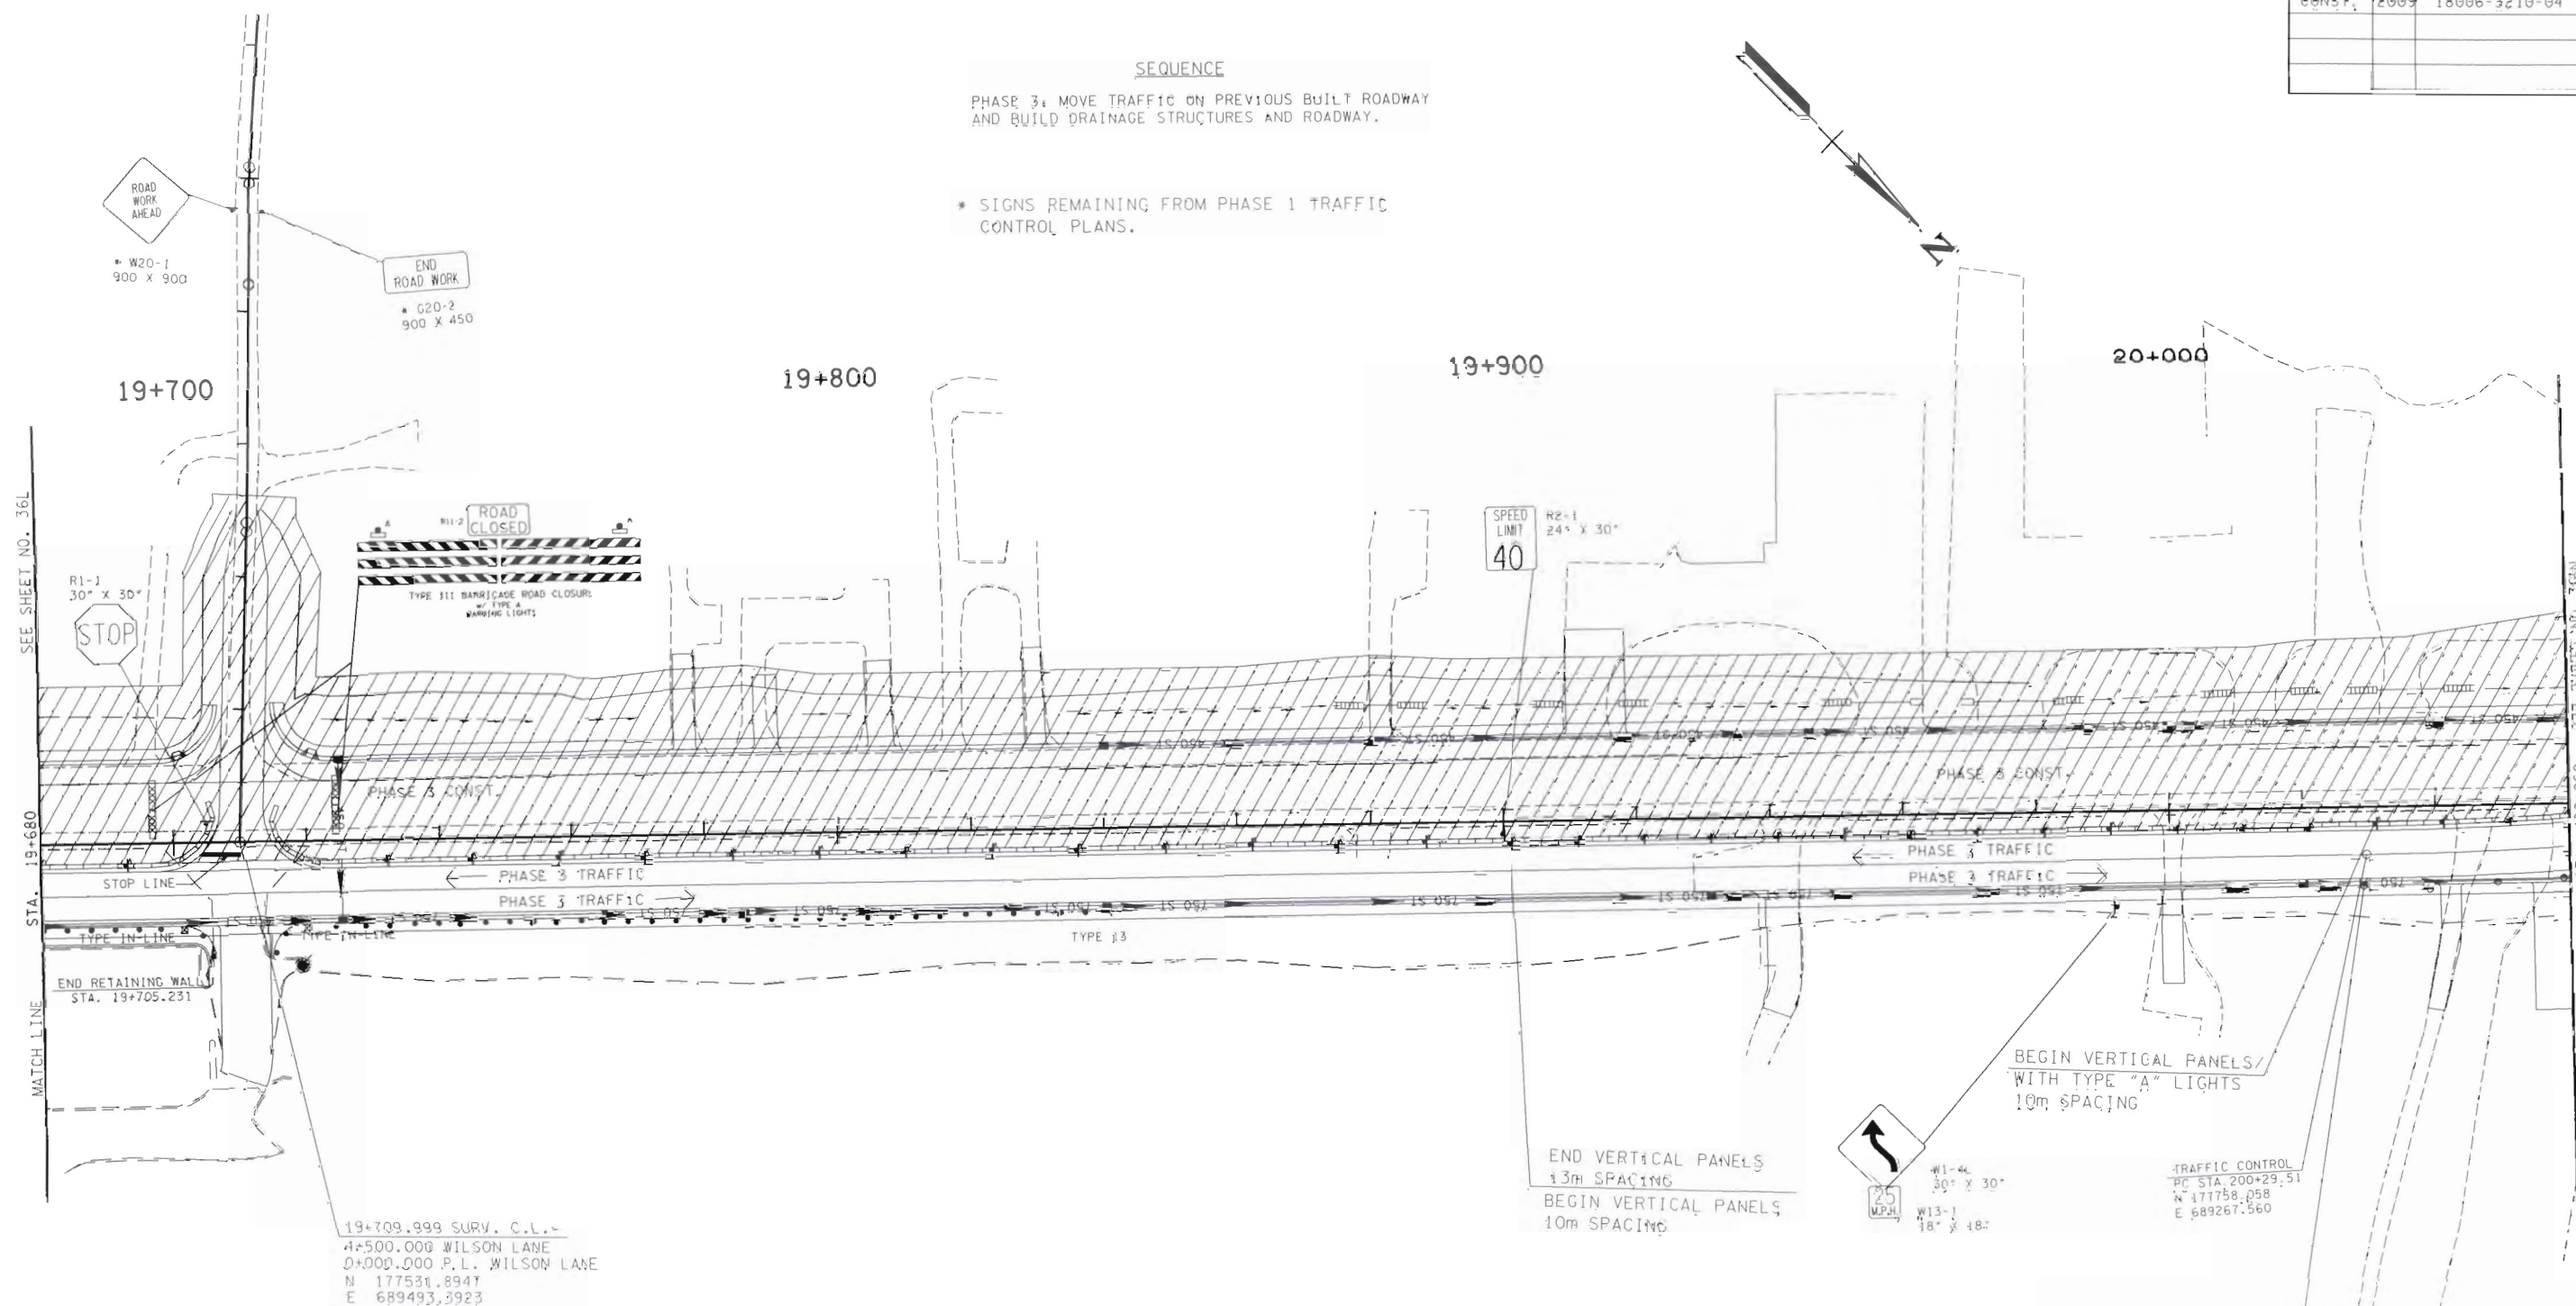

BEGIN VERTICAL PANELS
WITH TYPE "A" LIGHTS
10m SPACING

END VERTICAL PANELS
13m SPACING

BEGIN VERTICAL PANELS
10m SPACING

BEGIN FLEXIBLE DRUMS/
WITH TYPE "A" LIGHTS
10" SPACING

SPACING

FOR
CONST.
FIELD
REVIEW
ONLY




STATE OF TENNESSEE
DEPARTMENT OF TRANSPORTATION
BUREAU OF PLANNING & DEVELOPMENT

TRAFFIC
CONTROL PLAN
PHASE 3

STA. 19 +680 TO STA. 20 +060
SCALE: 1"=500'
S.R. 28 / U.S. 127



TYPE	YEAR	PROJECT NO.	SHEET NO.
CONST.	2009	18006-3210-04	36

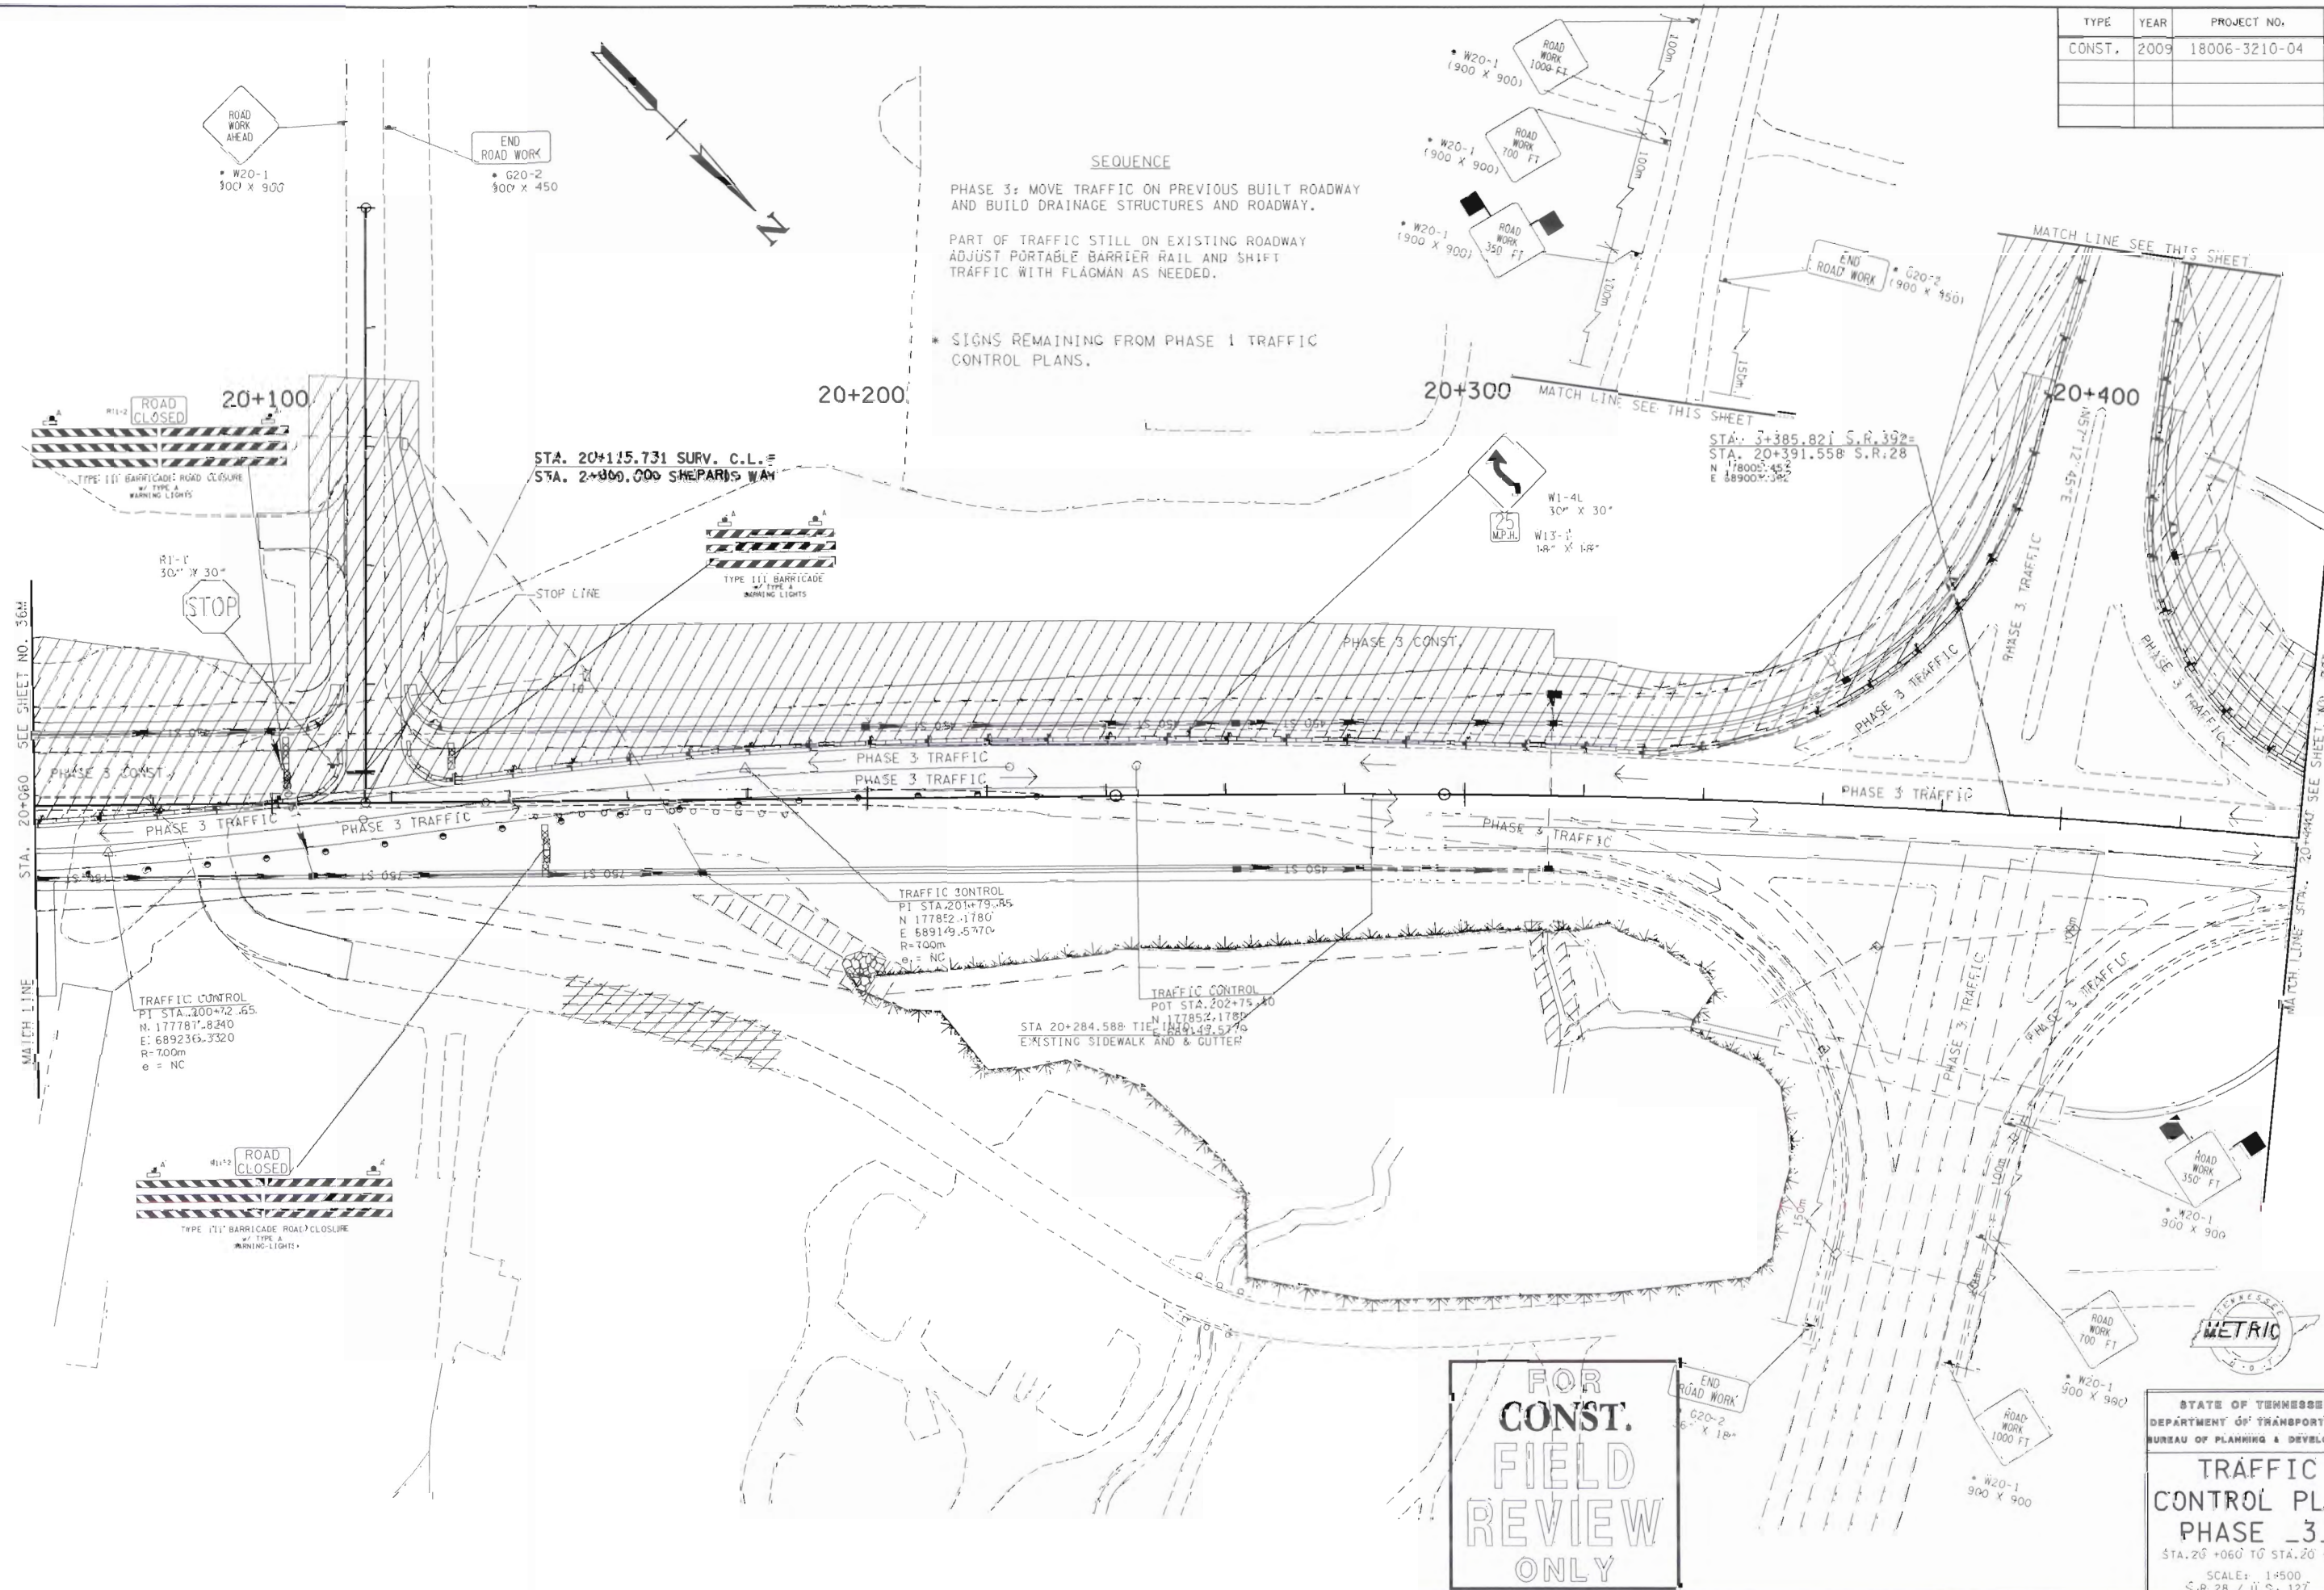

FOR
CONST.
FIELD
REVIEW
ONLY

STATE OF TENNESSEE
DEPARTMENT OF TRANSPORTATION
BUREAU OF PLANNING & DEVELOPMENT

TRAFFIC
CONTROL PLAN
PHASE 3
STA. 20 + 060 TO STA. 20 + 440
SCALE: 1"=500'




TYPE	YEAR	PROJECT NO.	SHEET NO.
CONST.	2009	18006-3210-04	36P

SEQUENCE

PHASE 3: TRAFFIC STILL ON EXISTING ROADWAY
ADJUST PORTABLE BARRIER RAIL AND SHIFT
TRAFFIC WITH FLAGGERS AS NEEDED.


* SIGNS REMAINING FROM PHASE 1 TRAFFIC
CONTROL PLANS.

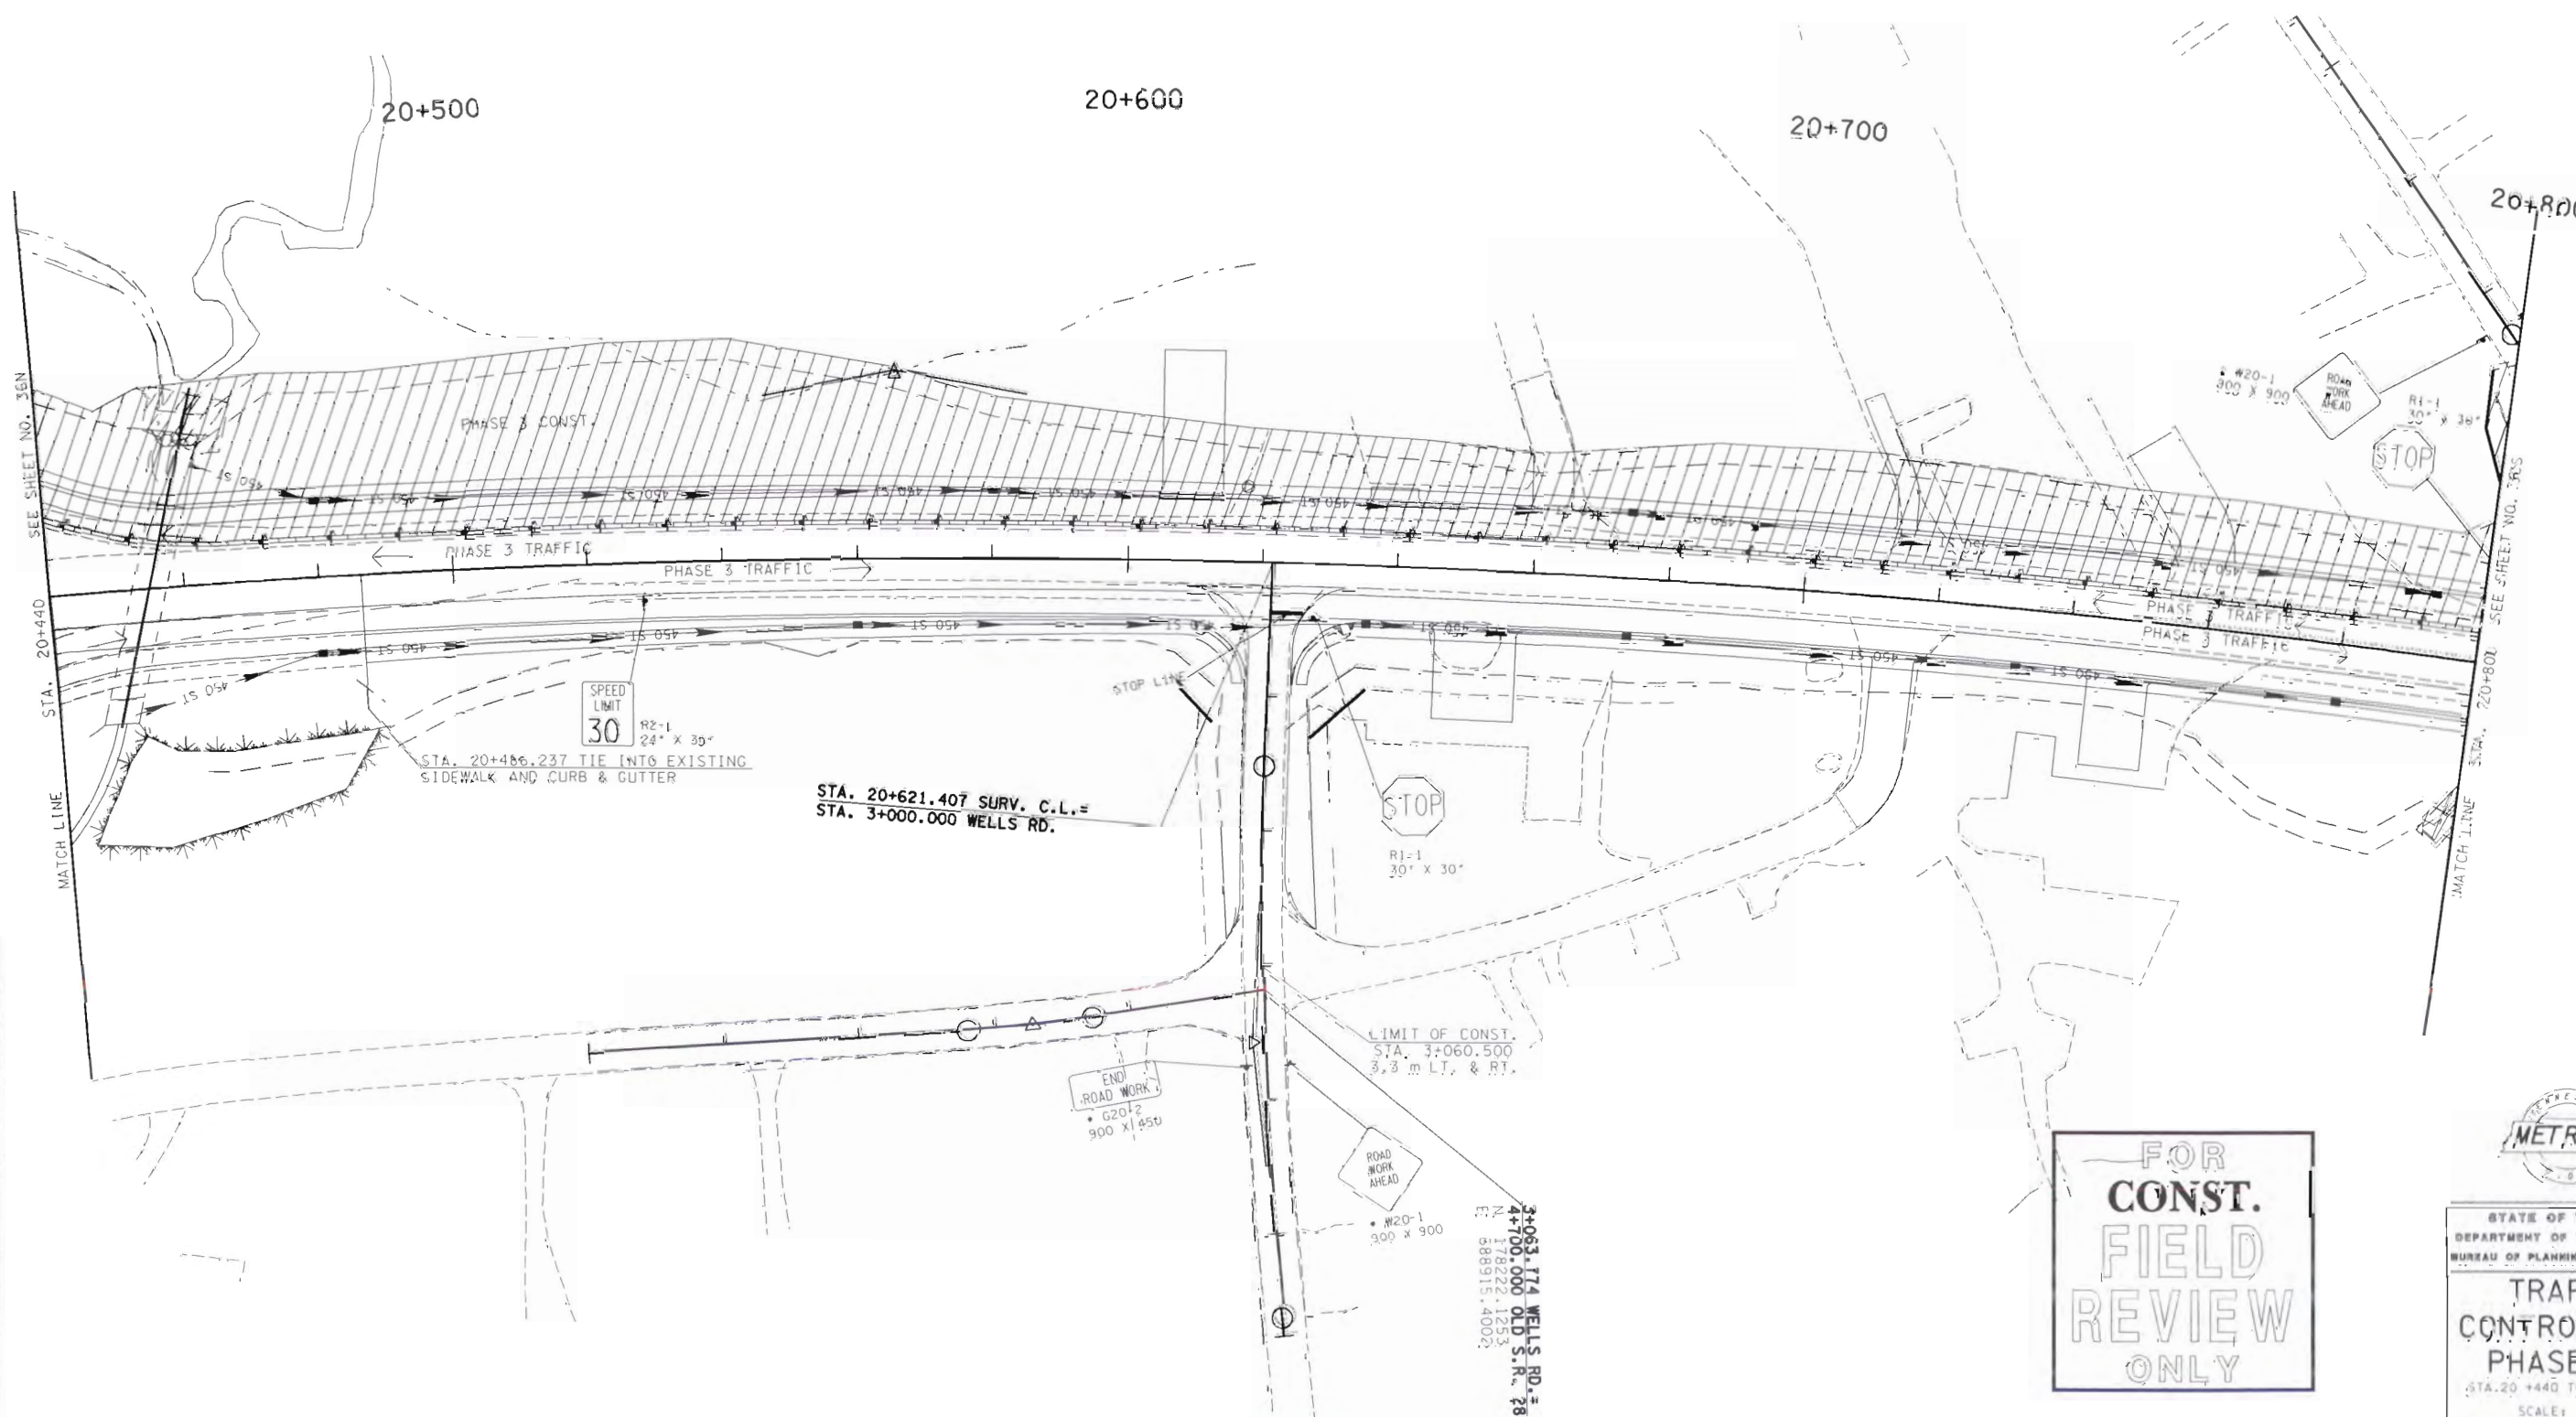

FOR
CONST.
FIELD
REVIEW
ONLY



TYPE	YEAR	PROJECT NO.	SHEET NO.
CONST.	2009	18006-3210-04	36R

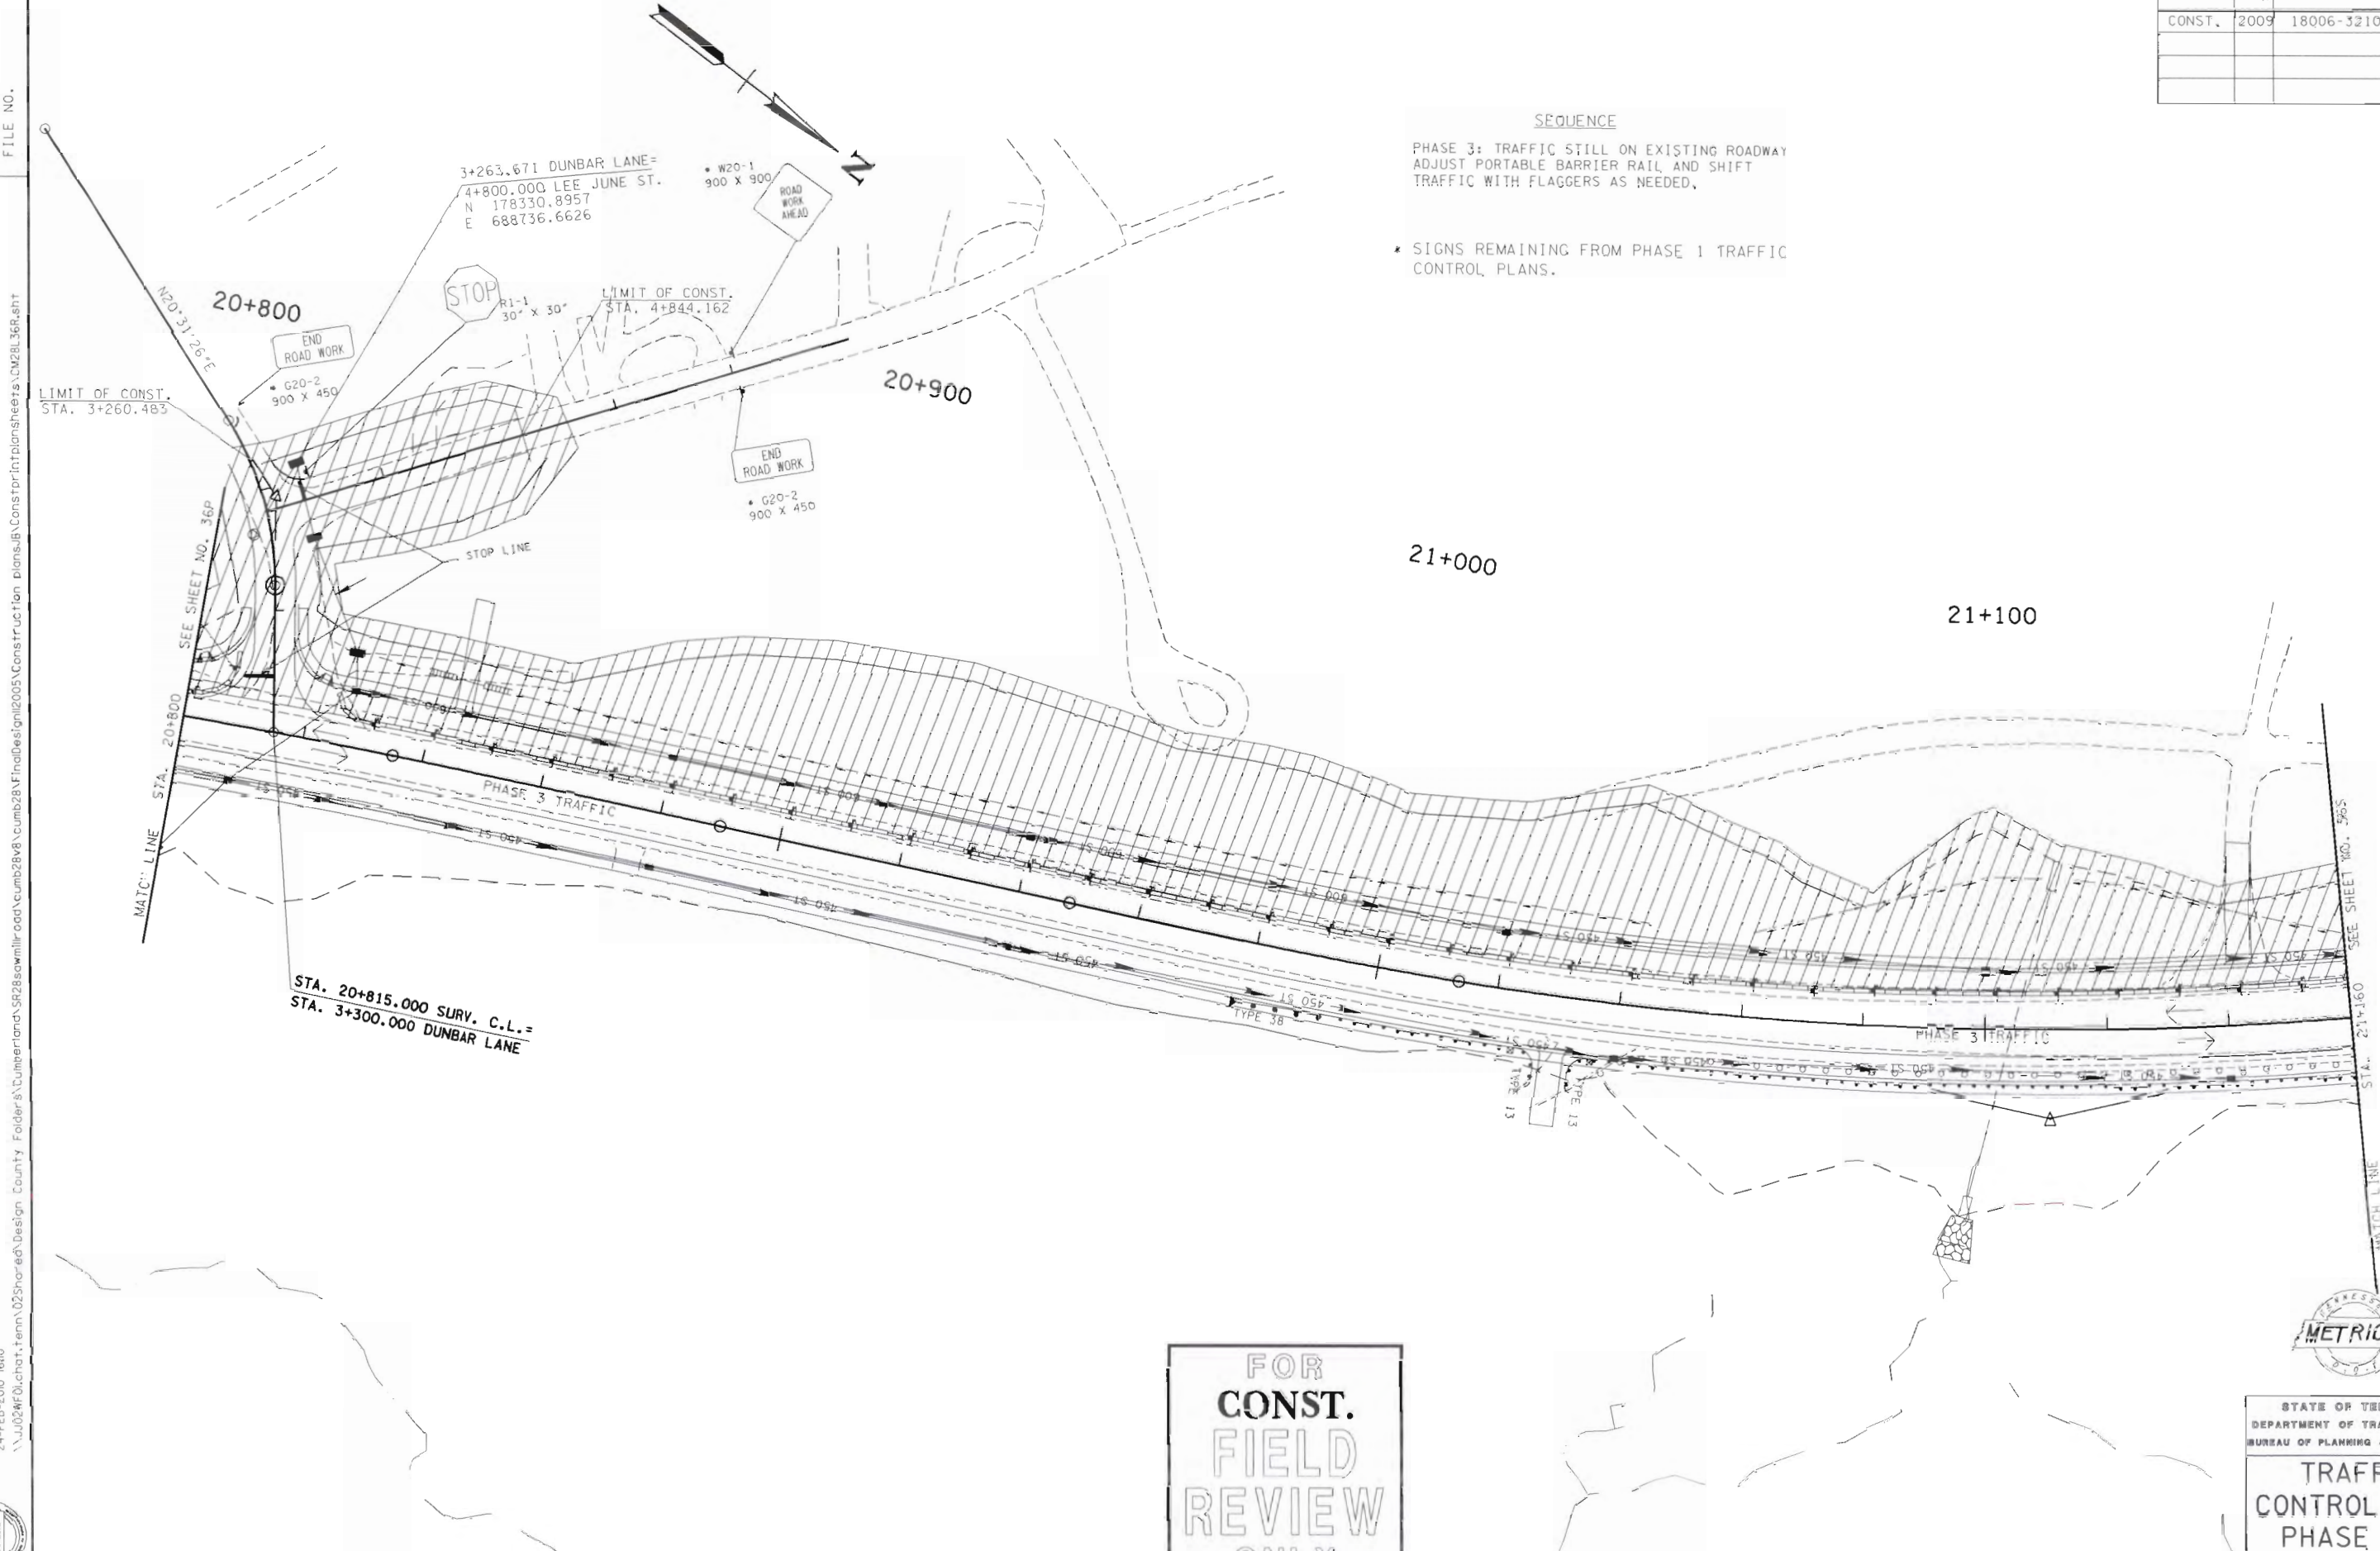


24-FEB-2010 16:10
 \\J00WF0\chat\Tenn\025hor\ed\Design County Folder\Tombertand\SR28sawmillroad\cumb28v\cumb28\FinalDesign\2005\Construction plans\B\Constforinplansheets\CM28L36R.shx





TYPE	YEAR	PROJECT NO.	SHEET NO.
CONST.	2009	18006-3210-04	365

SEQUENCE
PHASE 3: TRAFFIC STILL ON EXISTING ROADWAY
ADJUST PORTABLE BARRIER RAIL AND SHIFT
TRAFFIC WITH FLAGGERS AS NEEDED.

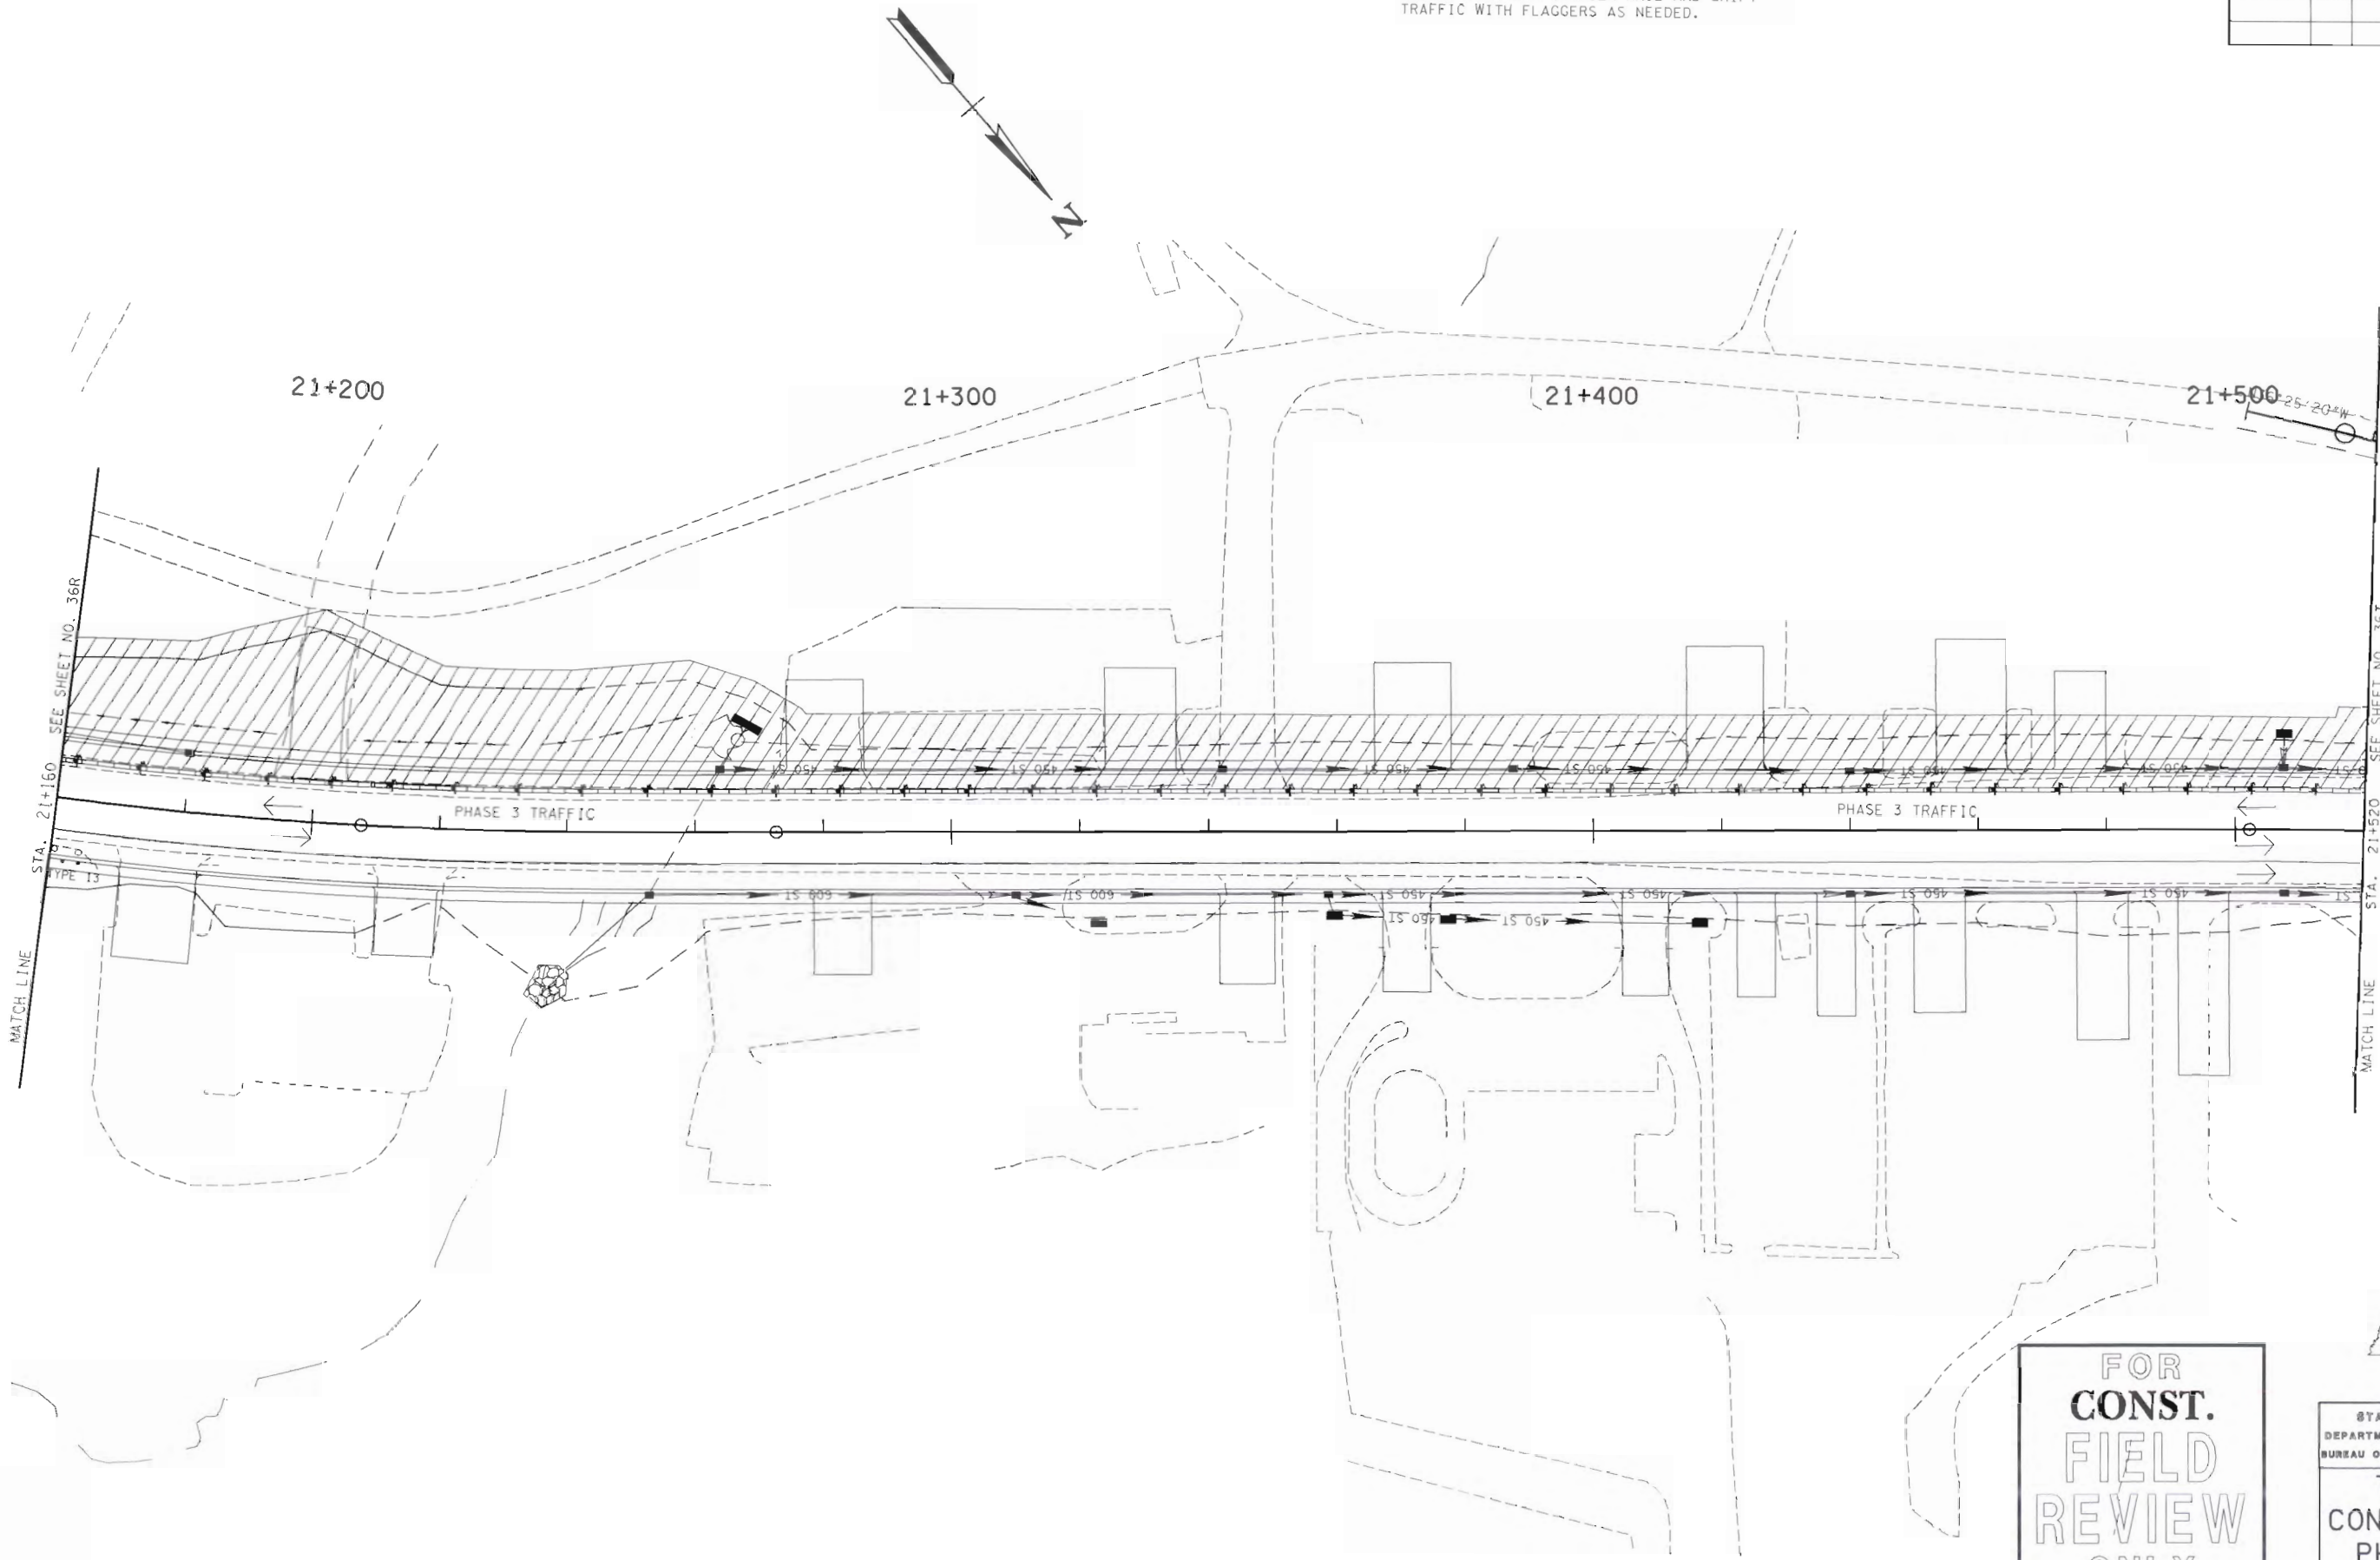


FOR
CONST.
FIELD
REVIEW
ONLY



STATE OF TENNESSEE
DEPARTMENT OF TRANSPORTATION
BUREAU OF PLANNING & DEVELOPMENT
TRAFFIC
CONTROL PLAN
PHASE 3
STA. 21+160 TO STA. 21+520
SCALE: 1:500
S.R. 28 / U.S. 127

TYPE	YEAR	PROJECT NO.	SHEET NO.
CONST.	2009	18006-3210-04	36T

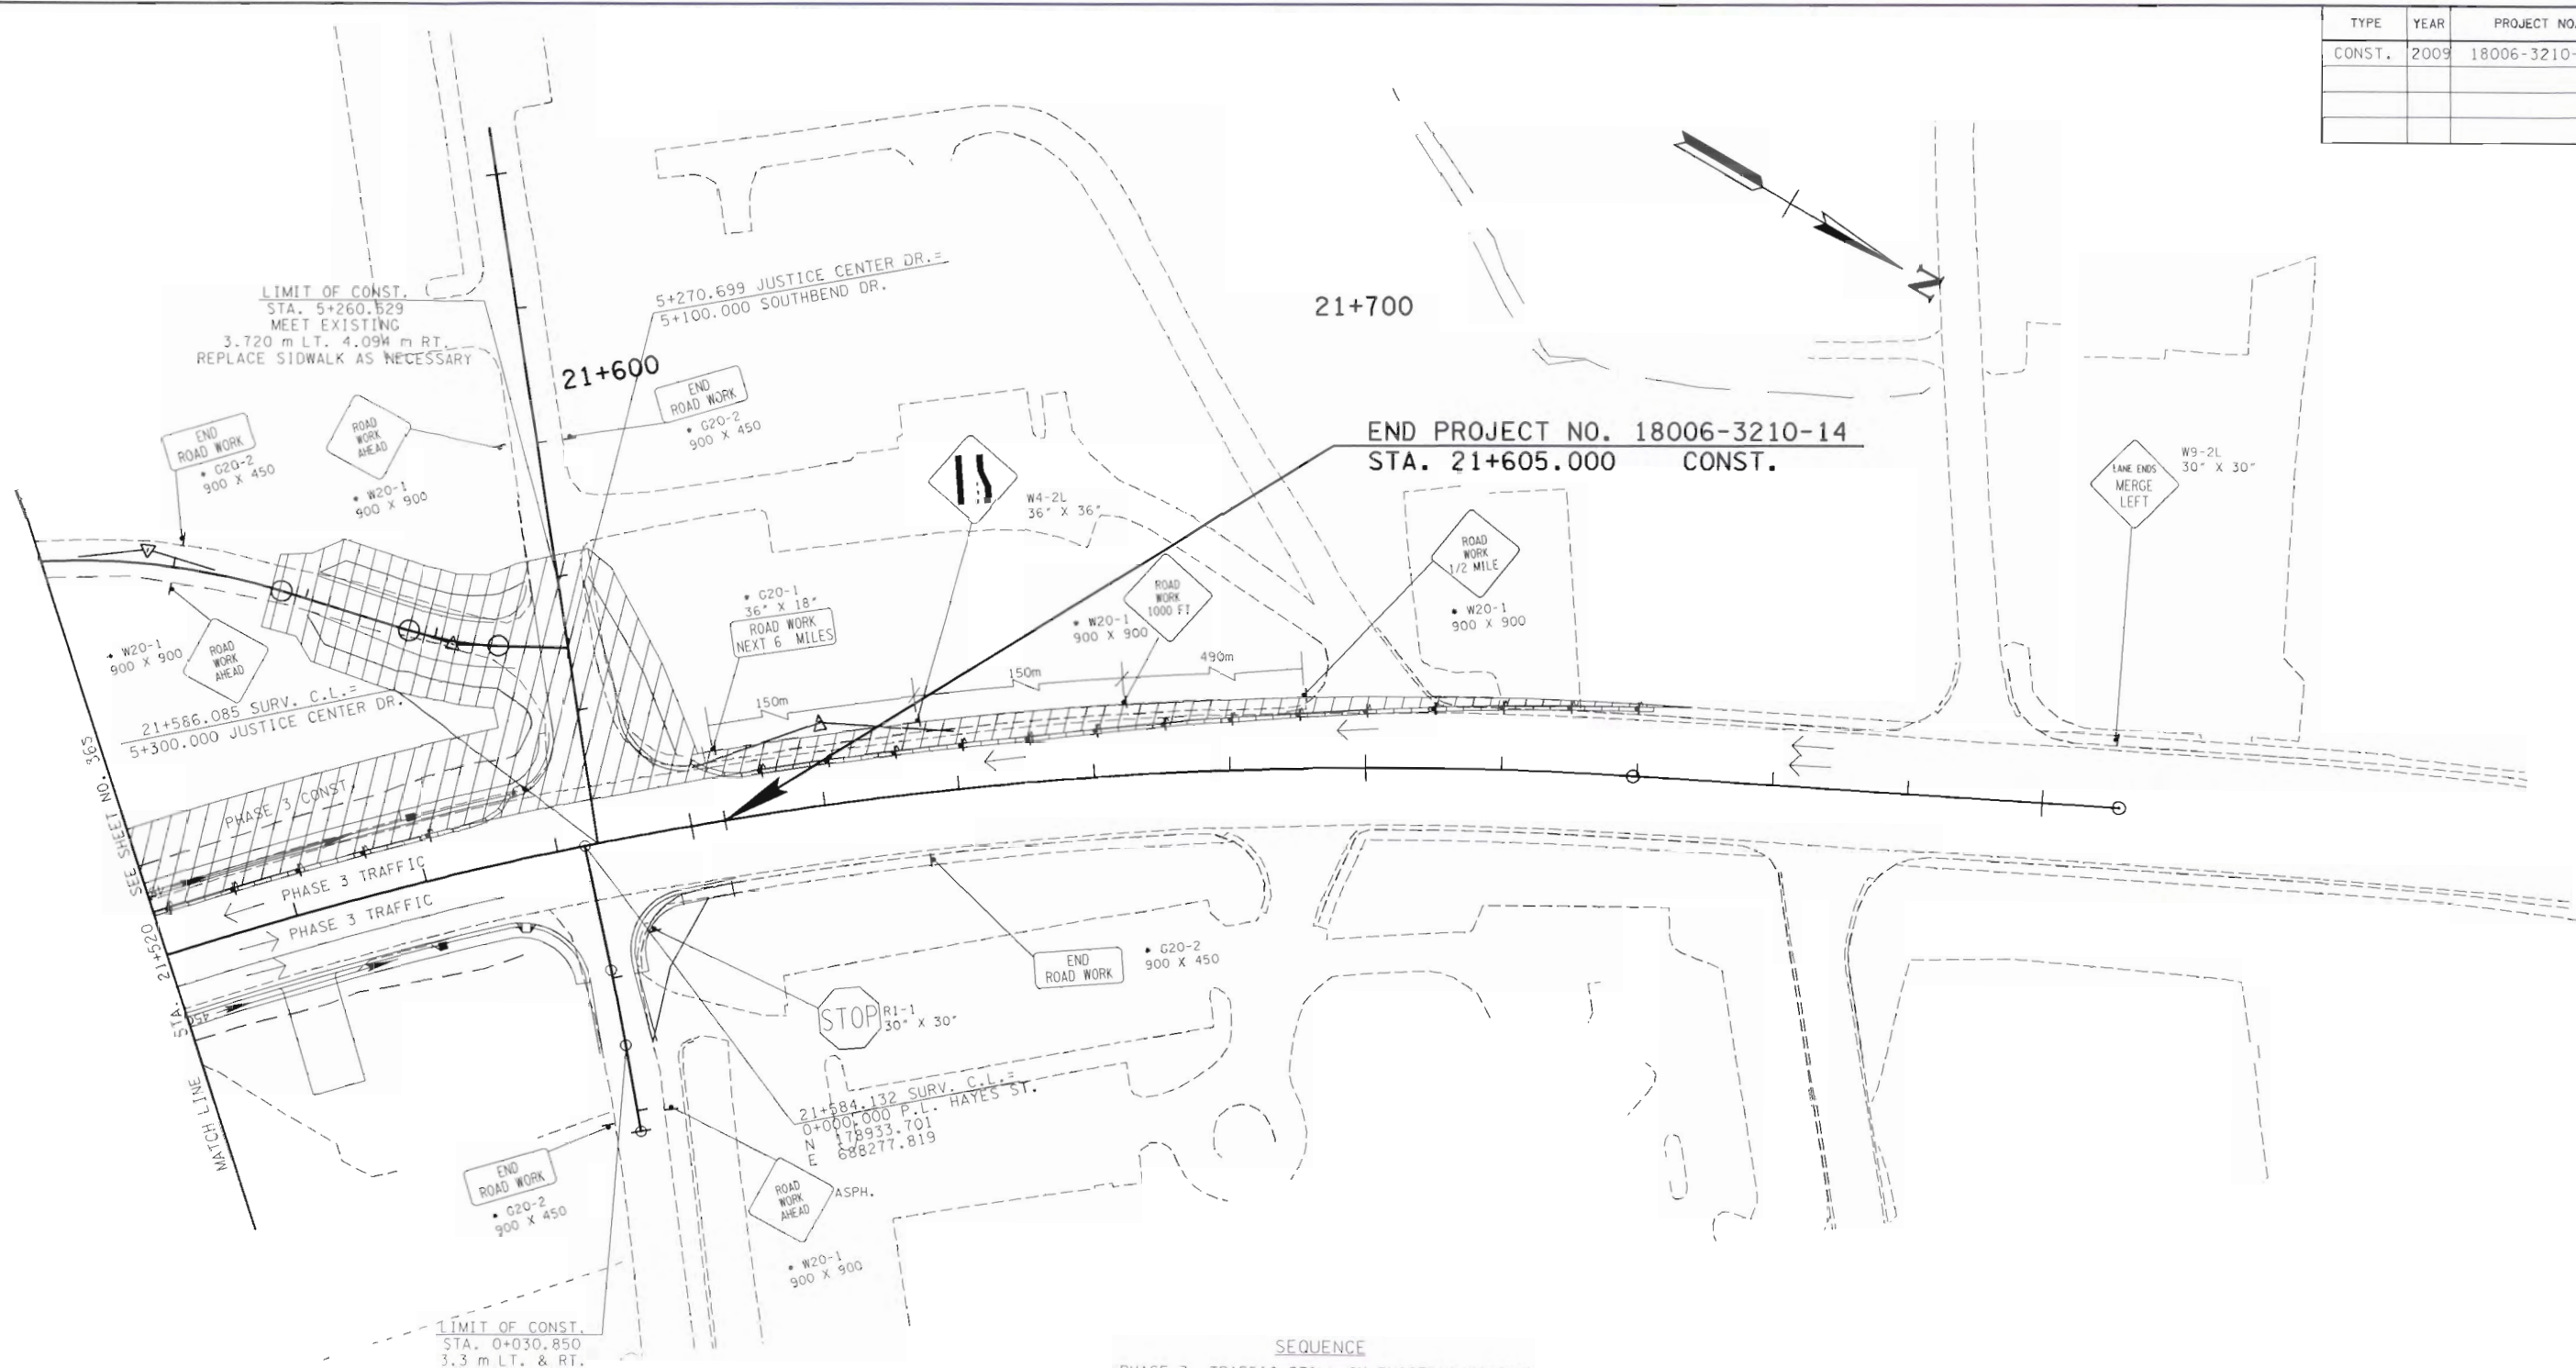

SEQUENCE
PHASE 3: TRAFFIC STILL ON EXISTING ROADWAY
ADJUST PORTABLE BARRIER RAIL AND SHIFT
TRAFFIC WITH FLAGMAN AS NEEDED.

* SIGNS REMAINING FROM PHASE 1 TRAFFIC
CONTROL PLANS.

FOR
CONST.
FIELD
REVIEW
ONLY



STATE OF TENNESSEE
DEPARTMENT OF TRANSPORTATION
BUREAU OF PLANNING & DEVELOPMENT

TRAFFIC
CONTROL PLAN
PHASE 3

STA. 21+520 TO STA. 21+810
SCALE: 1:500
S.R. 28 / U.S. 127



TYPE	YEAR	PROJECT NO.	SHEET NO.

SEQUENCE

PHASE 3: INSTALL TRAFFIC CONTROL DEVICES.
SHIFT TRAFFIC AS NEEDED WITH FLAGMAN.

- * SIGNS REMAINING FROM PHASE 1 TRAFFIC CONTROL PLANS.
- ** SIGNS REMAINING FROM PHASE 2 TRAFFIC CONTROL PLANS.

BEGIN PROJECT NO. 18006-3210-04
STA. 0+023.770 CONST.

N

0+000

0+100

0+200

STA. 0+246.45 S.R. 68 =
STA. 0+000.00 RECTOR AVE
N 174860.3966
E 691950.1747

STA. 0+218.69 S.R. 68 =
STA. 0+000.00 DEEP DRAW ROAD
N 174867.8714
E 691976.9098

END
ROAD WORK
* G20-6
(900 X 450)

* W20-1
(900 X 900)

** R1-1
(750 X 750)

STOP

* G20-2
(900 X 450)
END
ROAD WORK

PHASE 3 TRAFFIC & CONST.
PHASE 3 TRAFFIC

PHASE 3 TRAFFIC & CONST.

SEE SHEET NO. 36B
STA. 2+60
MATCH LINE

* W20-1
(900 X 900)

* W20-1
(900 X 900)

* G20-1
(900 X 450)
ROAD WORK
NEXT 5 MILES

* W20-1
(900 X 900)

* W13-1
(450 X 450)

BEGIN PROBABLE BARRIER RAIL
WITH VERTICAL PANELS 13m
SPACING

PAVED VALLEY GUTTER
SEE DETAIL A

END
ROAD WORK
* G20-2
(900 X 450)

* W20-1
(900 X 900)

ROAD
WORK
AHEAD

* R1-1
(750 X 750)

STOP

FOR
CONST.
FIELD
REVIEW
ONLY




STATE OF TENNESSEE
DEPARTMENT OF TRANSPORTATION
BUREAU OF PLANNING & DEVELOPMENT

TRAFFIC
CONTROL PLAN
PHASE 3
STA. 0+23.77 TO STA. 2+60
SCALE: 1:500
S.R. 68



TYPE	YEAR	PROJECT NO.	SHEET NO.
CONST.	2008	18006-3210-04	36

BEGIN PROJECT NO. 18006-3210-04
STA. 15+700.000 CONST.

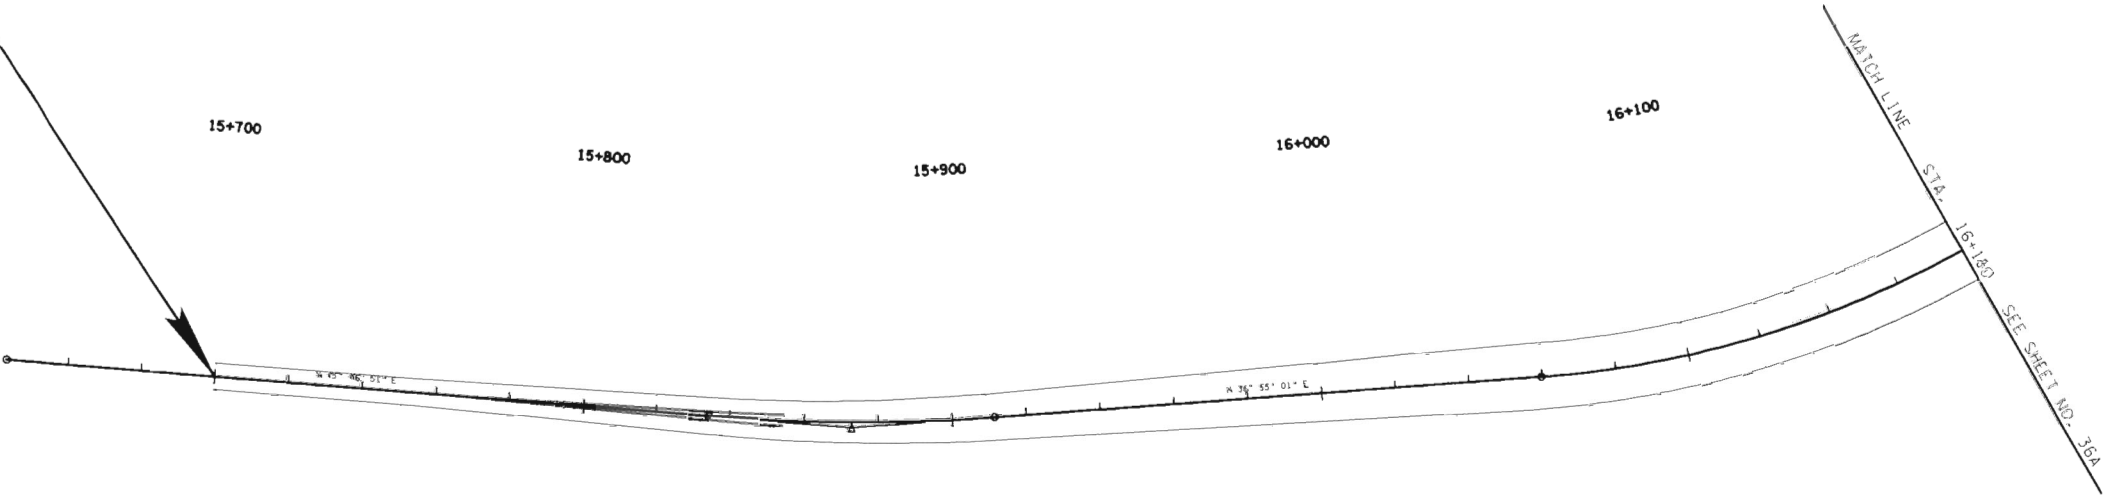

FOR
CONST.
FIELD
REVIEW
ONLY




STATE OF TENNESSEE
DEPARTMENT OF TRANSPORTATION

PERMANENT
SIGN AND
MARKING

STA. 15+700 TO STA. 16+180
SCALE: 1:1000

TYPE	YEAR	PROJECT No.	SHEET NO.
CONSTR.	2008	18006-3010-04	36B

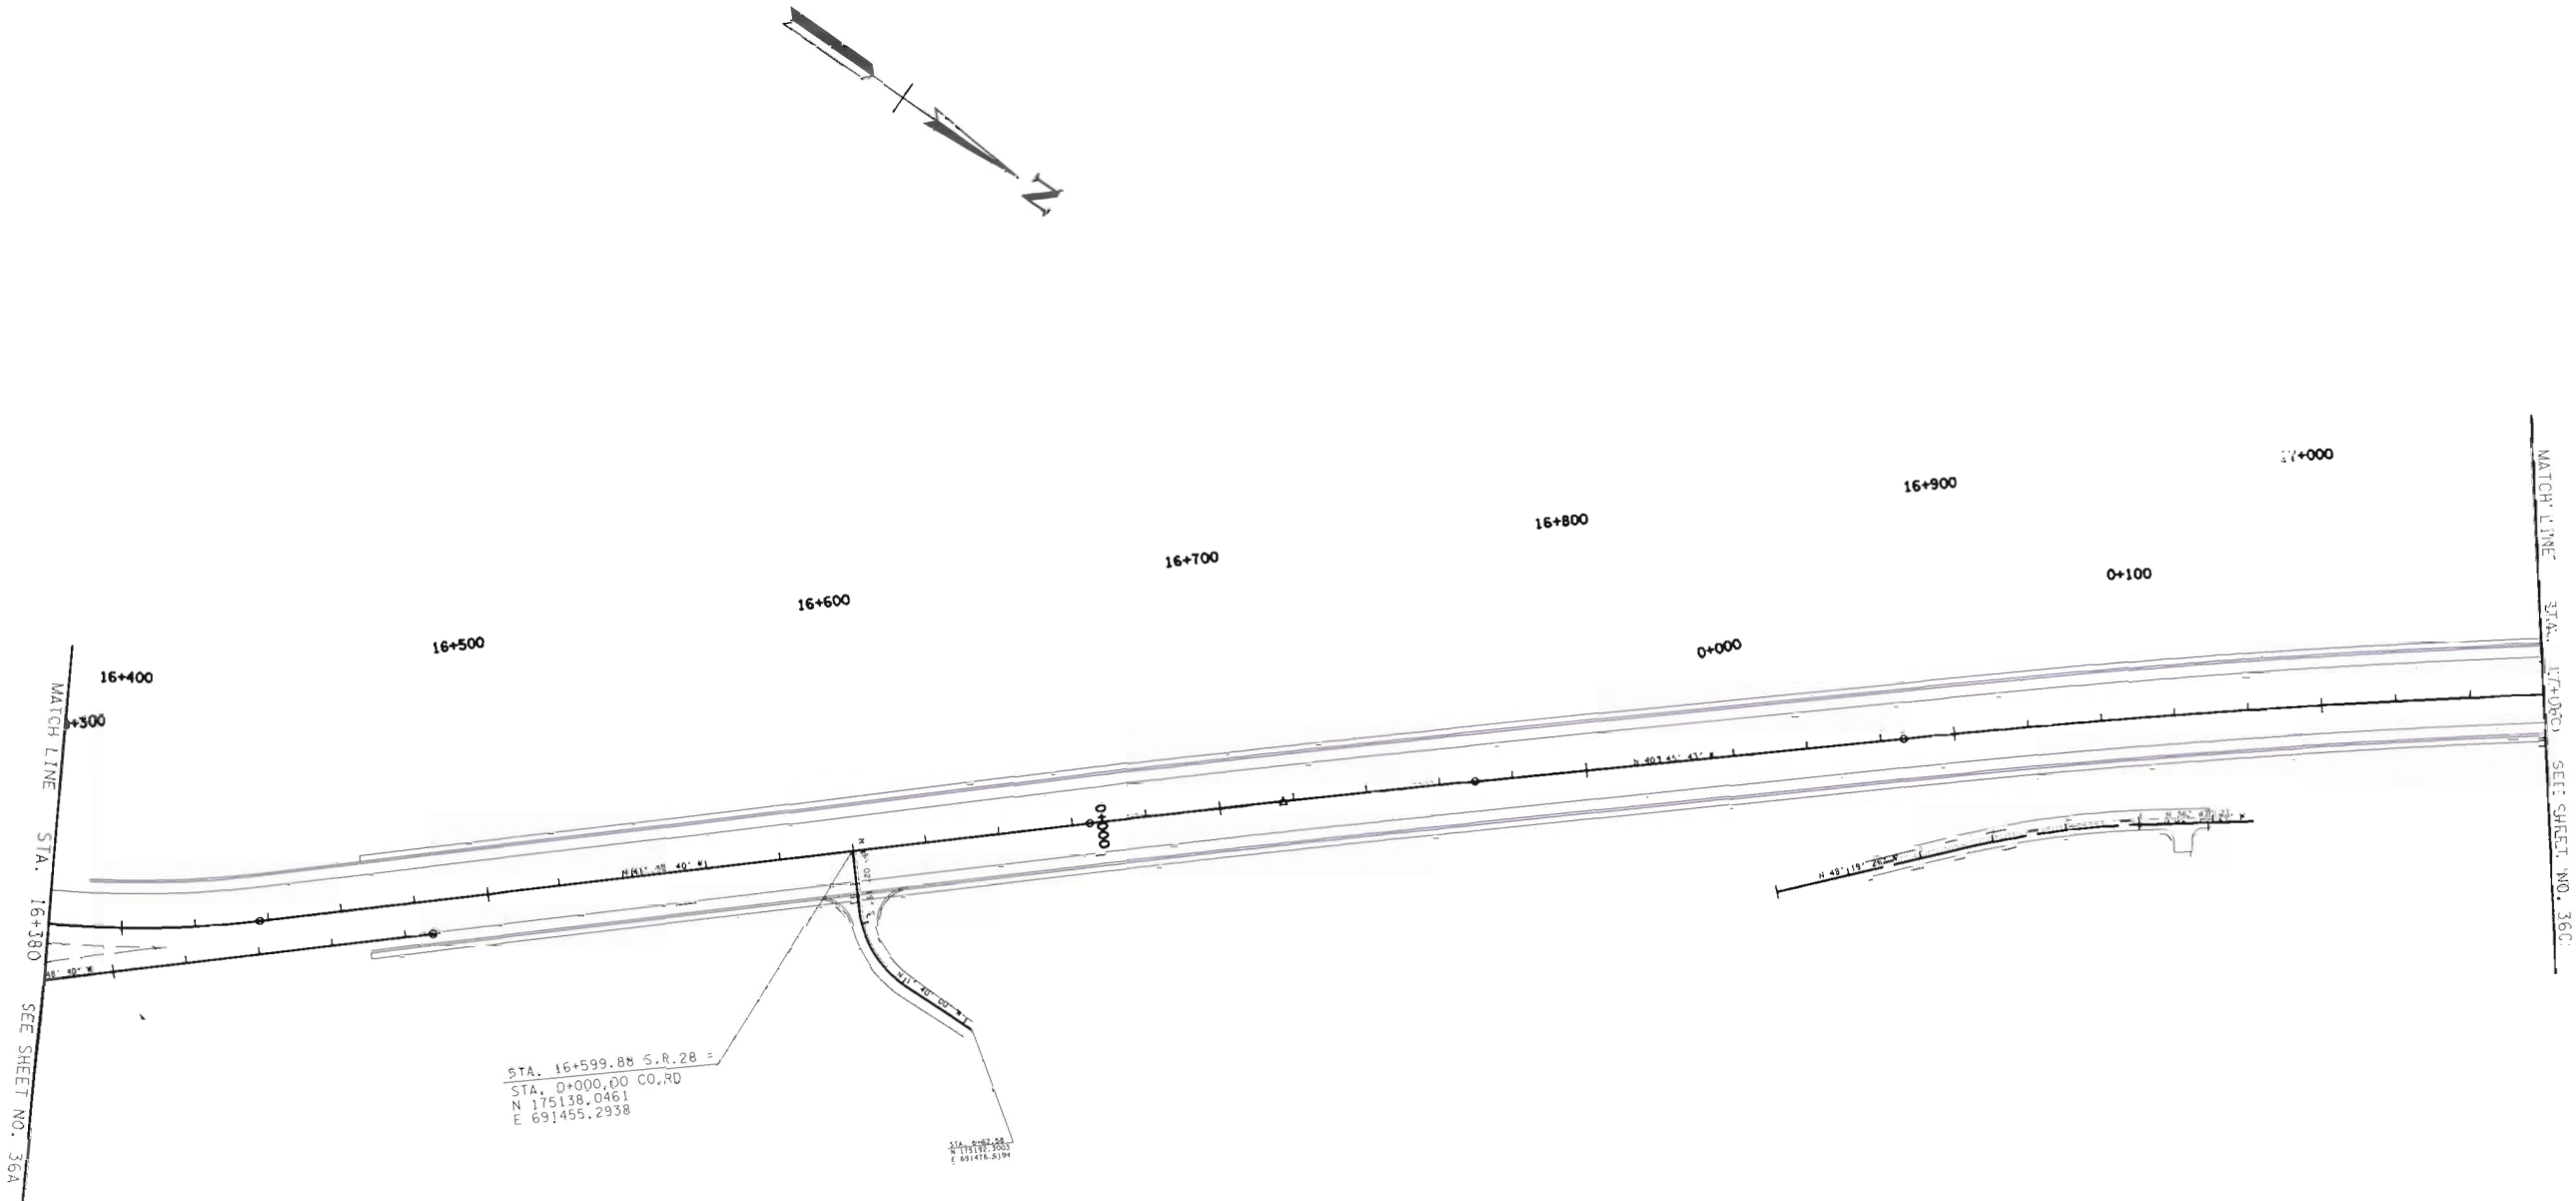


STATE OF TENNESSEE
DEPARTMENT OF TRANSPORTATION

PERMANENT
SIGN AND
MARKING

STA. 16+380 TO STA. 17+000
SCALE: 1"=100'

TYPE	YEAR	PROJECT NO.	SHEET NO.
CONST.	2008	18006-3210-04	360

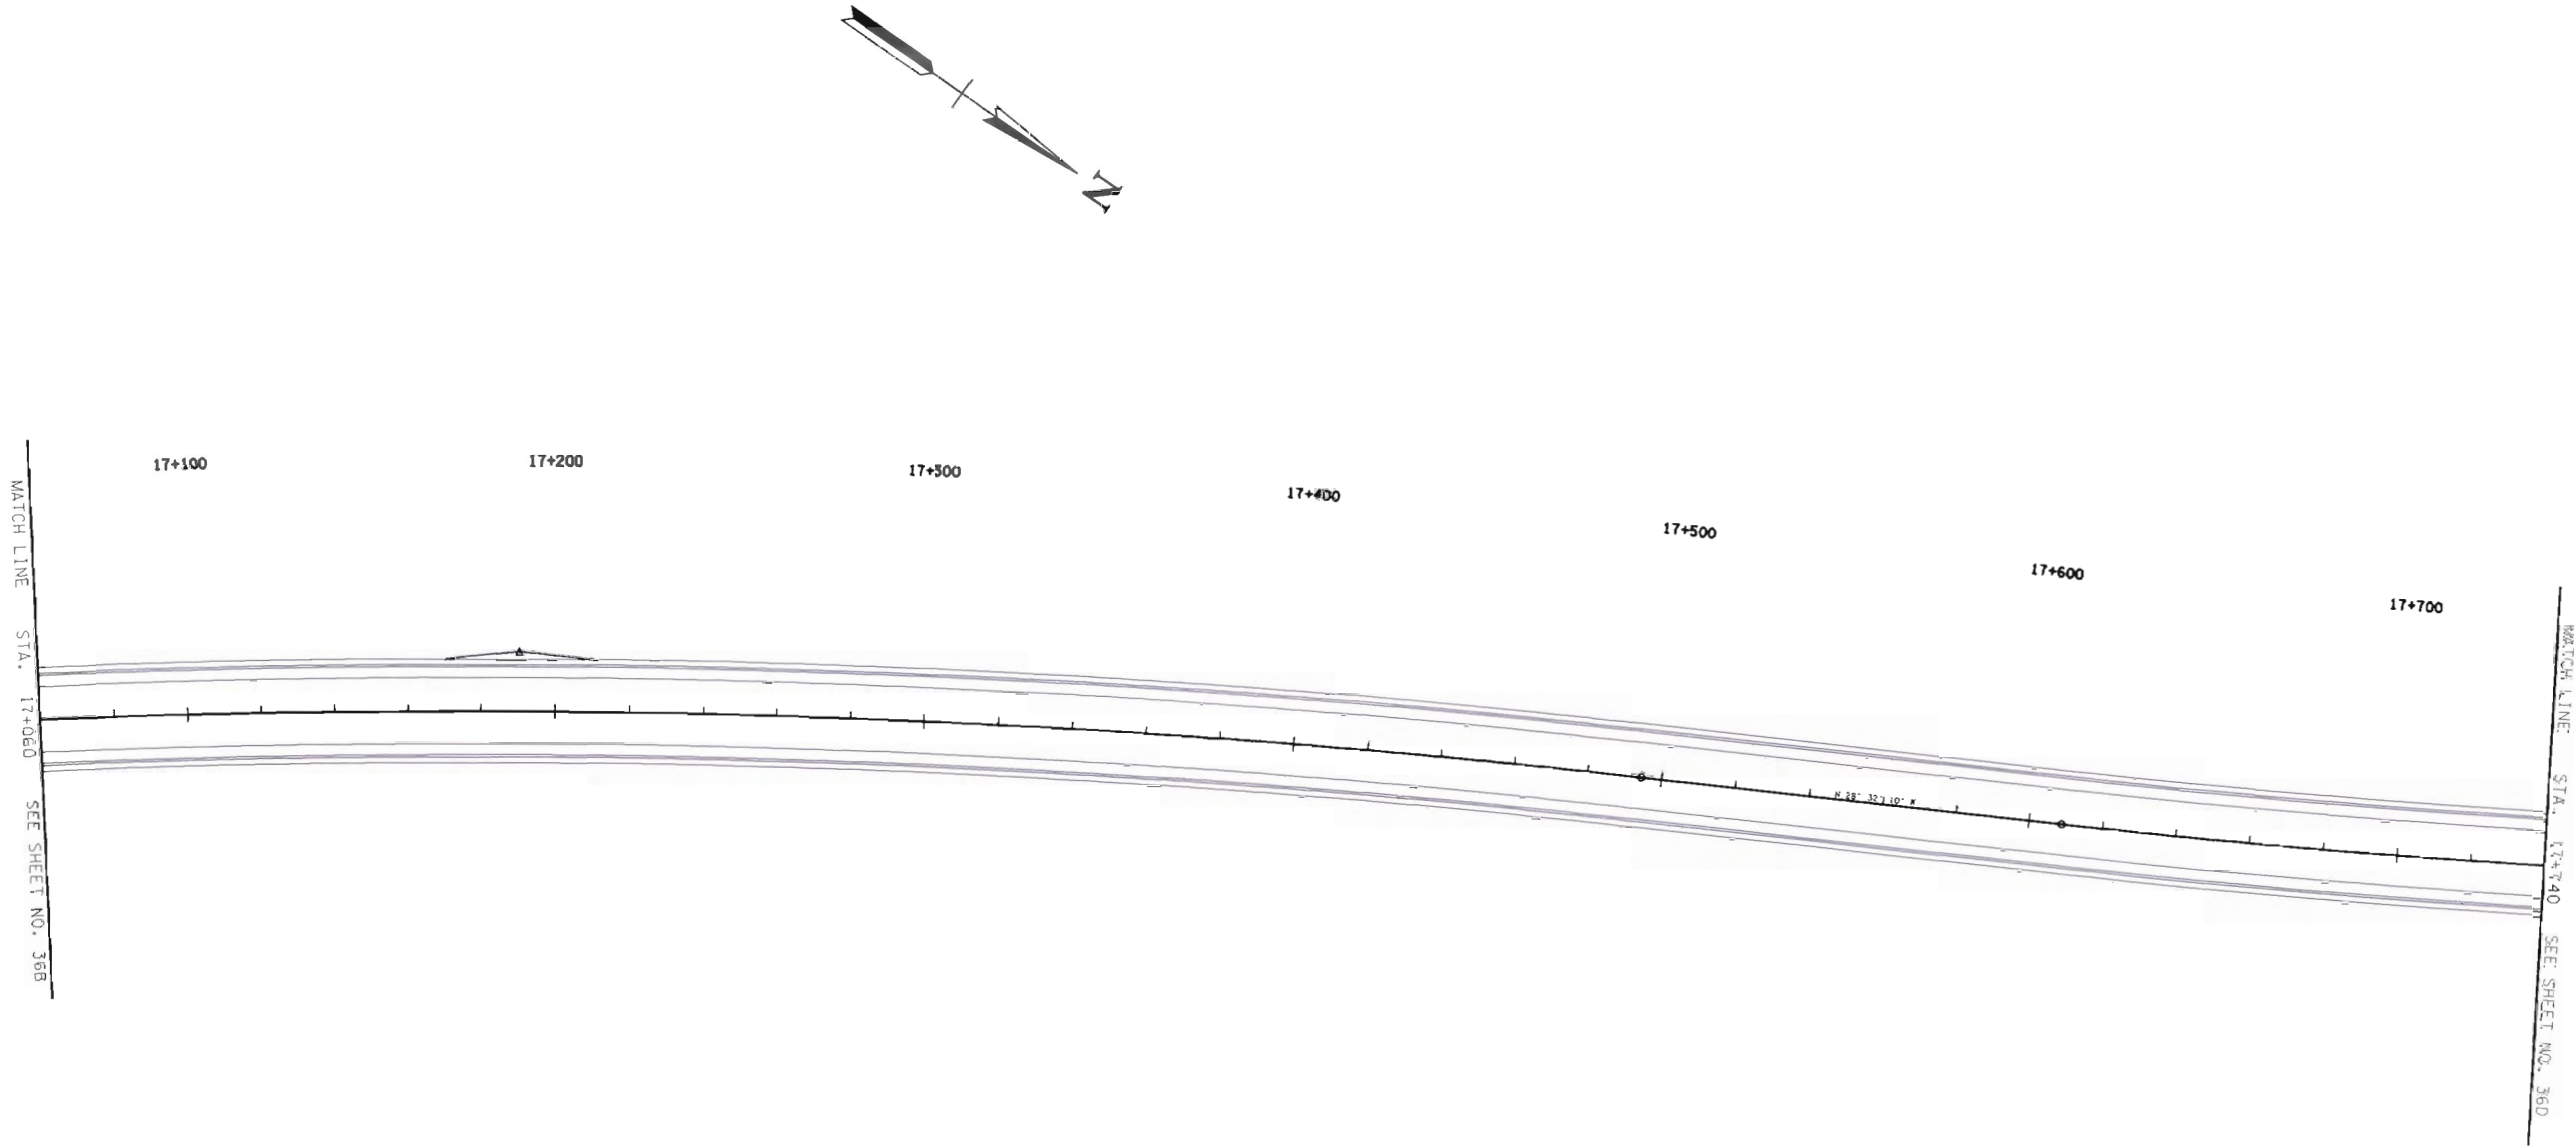


STATE OF TENNESSEE
DEPARTMENT OF TRANSPORTATION

PERMANENT
SIGN AND
MARKING

STA. 17+060 TO STA. 17+740
SCALE: 1:1000

TYPE	YEAR	PROJECT NO.	SHEET NO.
CONST.	2008	18006-3210-04	36D


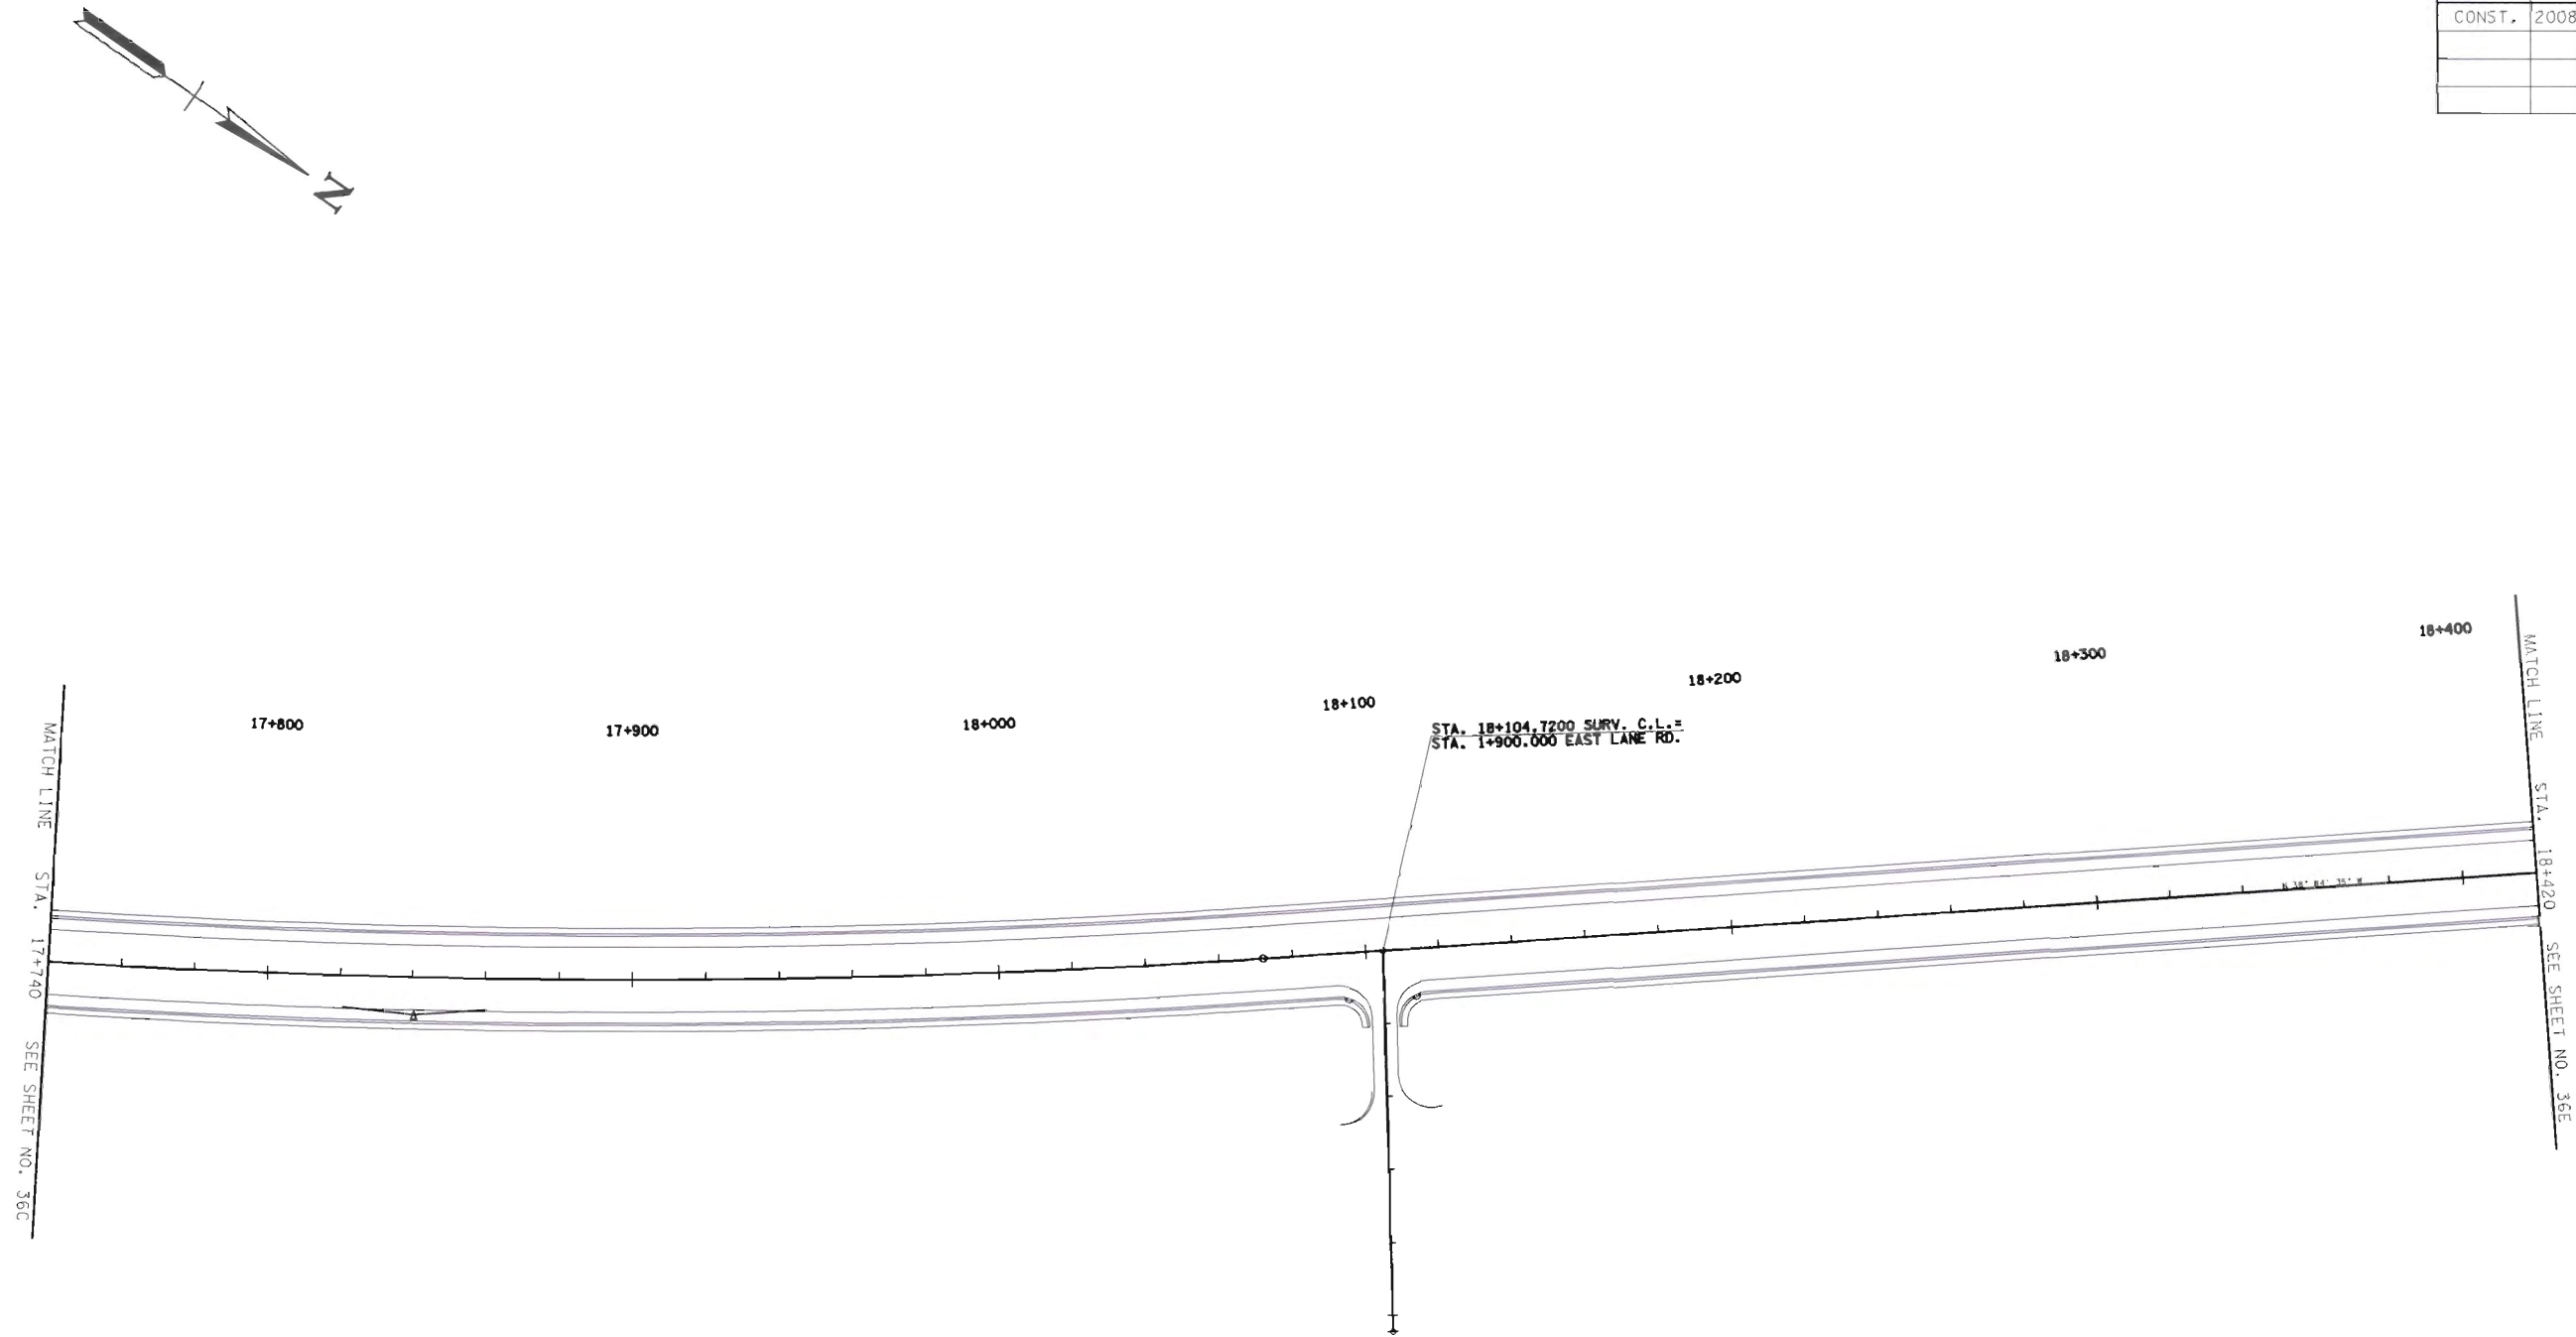


STATE OF TENNESSEE
DEPARTMENT OF TRANSPORTATION

PERMANENT
SIGN AND
MARKING

STA. 17+740 TO STA. 18+420
SCALE: 1:1000

TYPE	YEAR	PROJECT NO.	SHEET NO.
CONST.	2008	18906-3210-04	36E

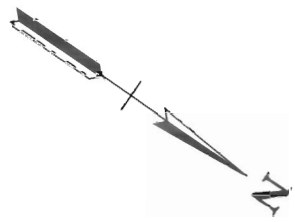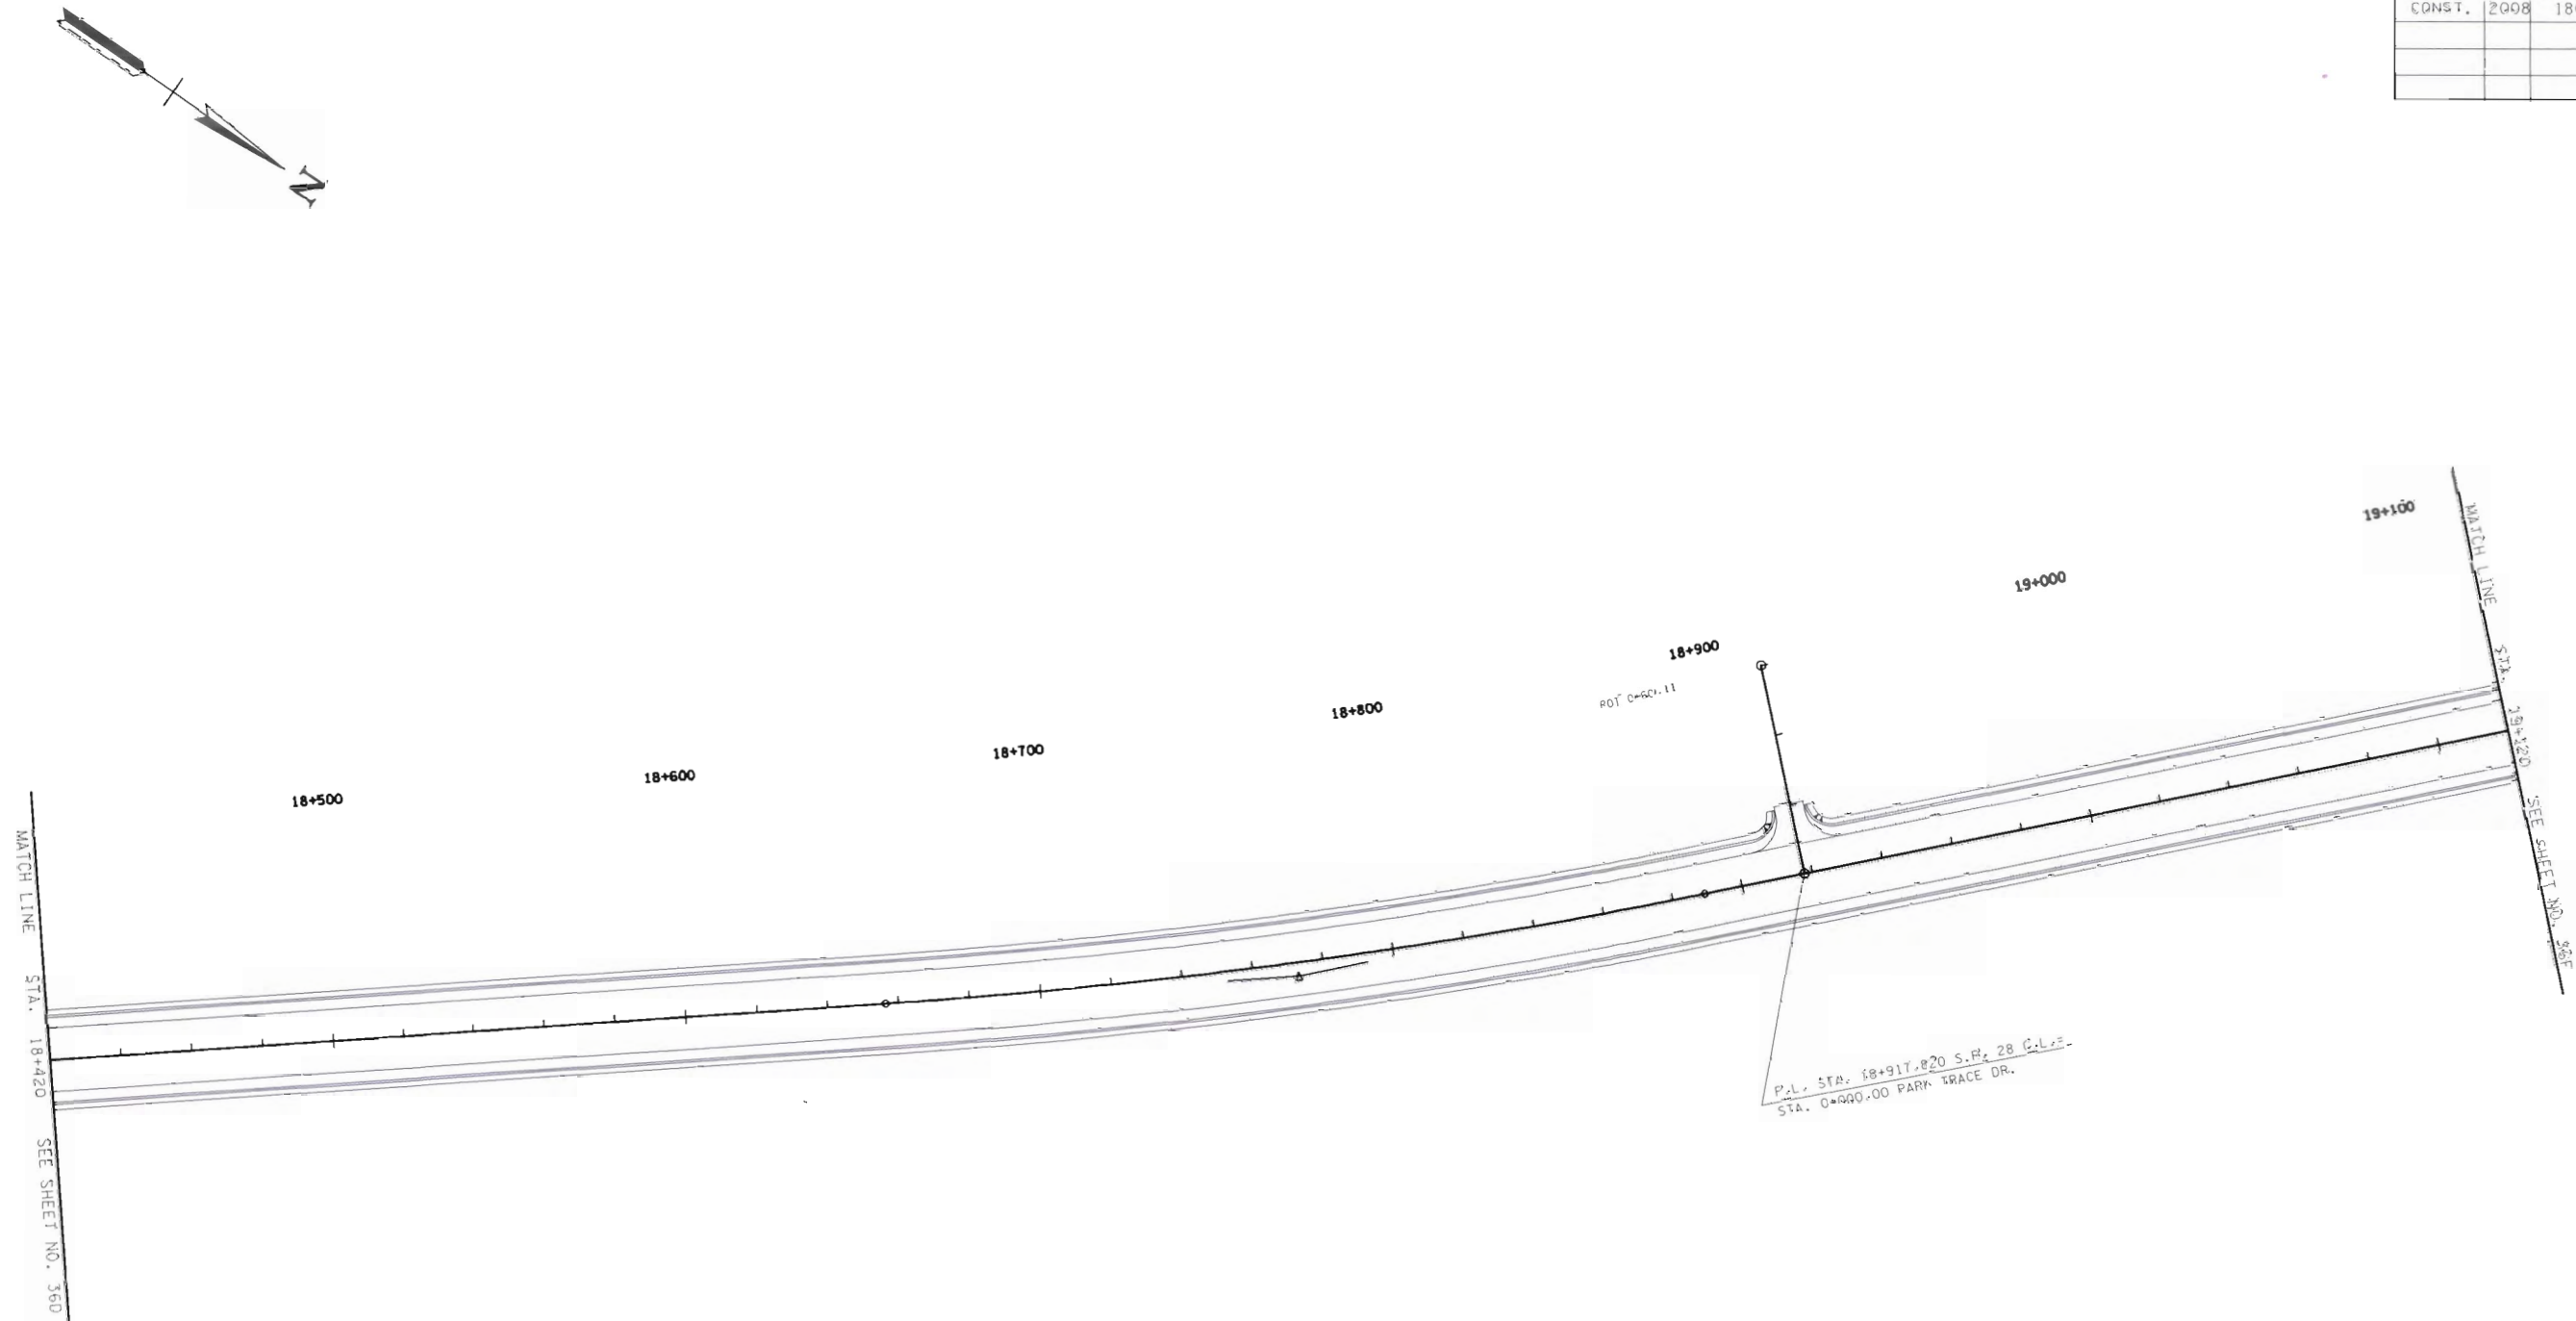

24-FEB-2010 16:41
\\J028F01chat.fern\02Shared\Design County Folders\Cumberland\SR28sawmillroad\cumb28\8\cumb28\FinalDesign\2005\Construction plans\JB\Const\Print\plansheets\CW28L3TE.SHT




TENNESSEE D.O.T.

DESIGN DIVISION

FILE NO.

24-FEB-2010 16:11 \\J02WF01.ch01.term\02Share\Design County Folder\Cumberland\SR28\swmillroad\cumb28\8\cumb28\FinalDesign\2005\Construction plans\B\Const\print\plansheets\CM28L37F.SHT

TYPE	YEAR	PROJECT NO.	SHEET NO.
CONST.	2008	18006-3210-04	36F

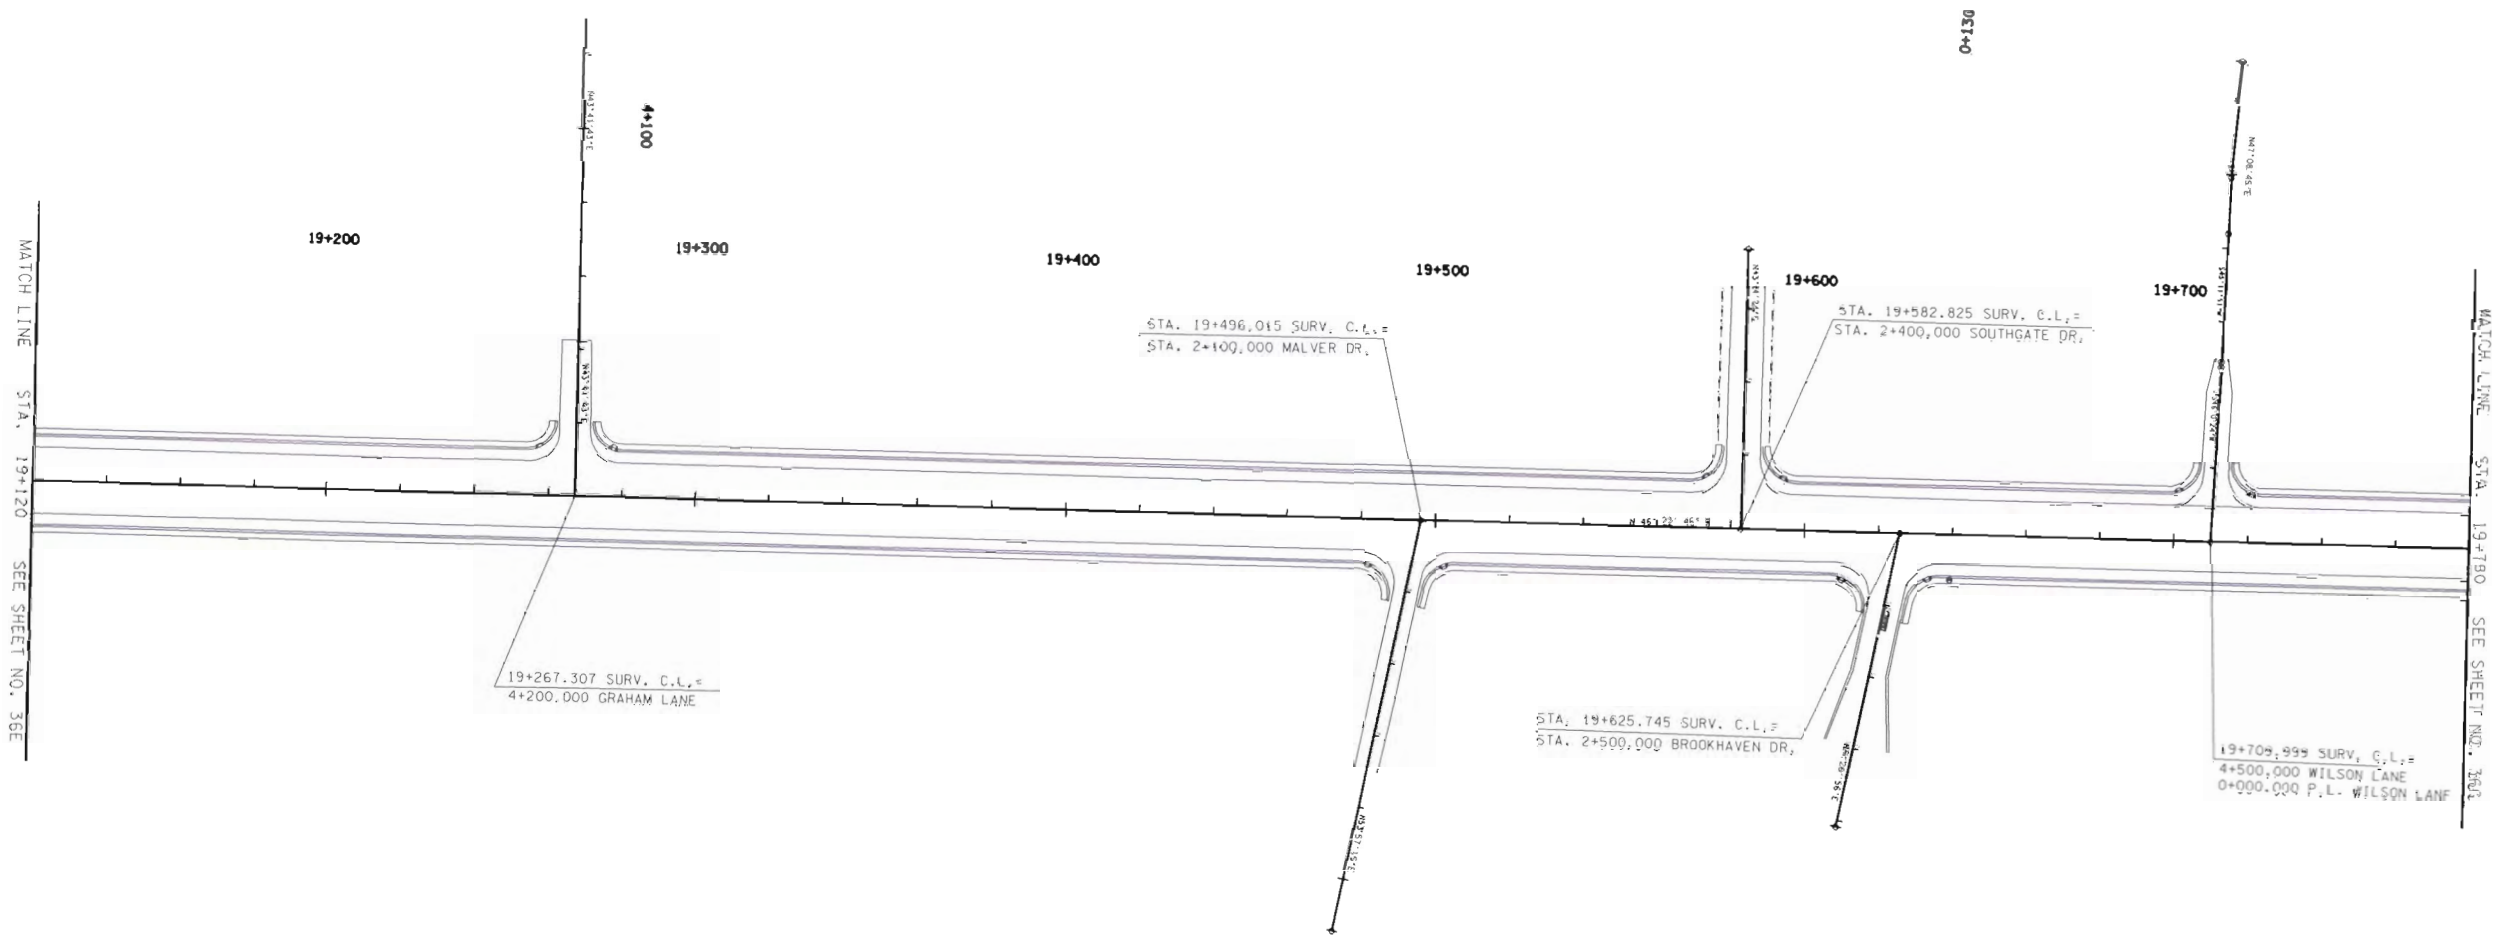


STATE OF TENNESSEE
DEPARTMENT OF TRANSPORTATION

PERMANENT
SIGN AND
MARKING

SCALE: 1/1000

TYPE	YEAR	PROJECT NO.	SHEET NO.
CONST.	2008	18006-3210-04	360

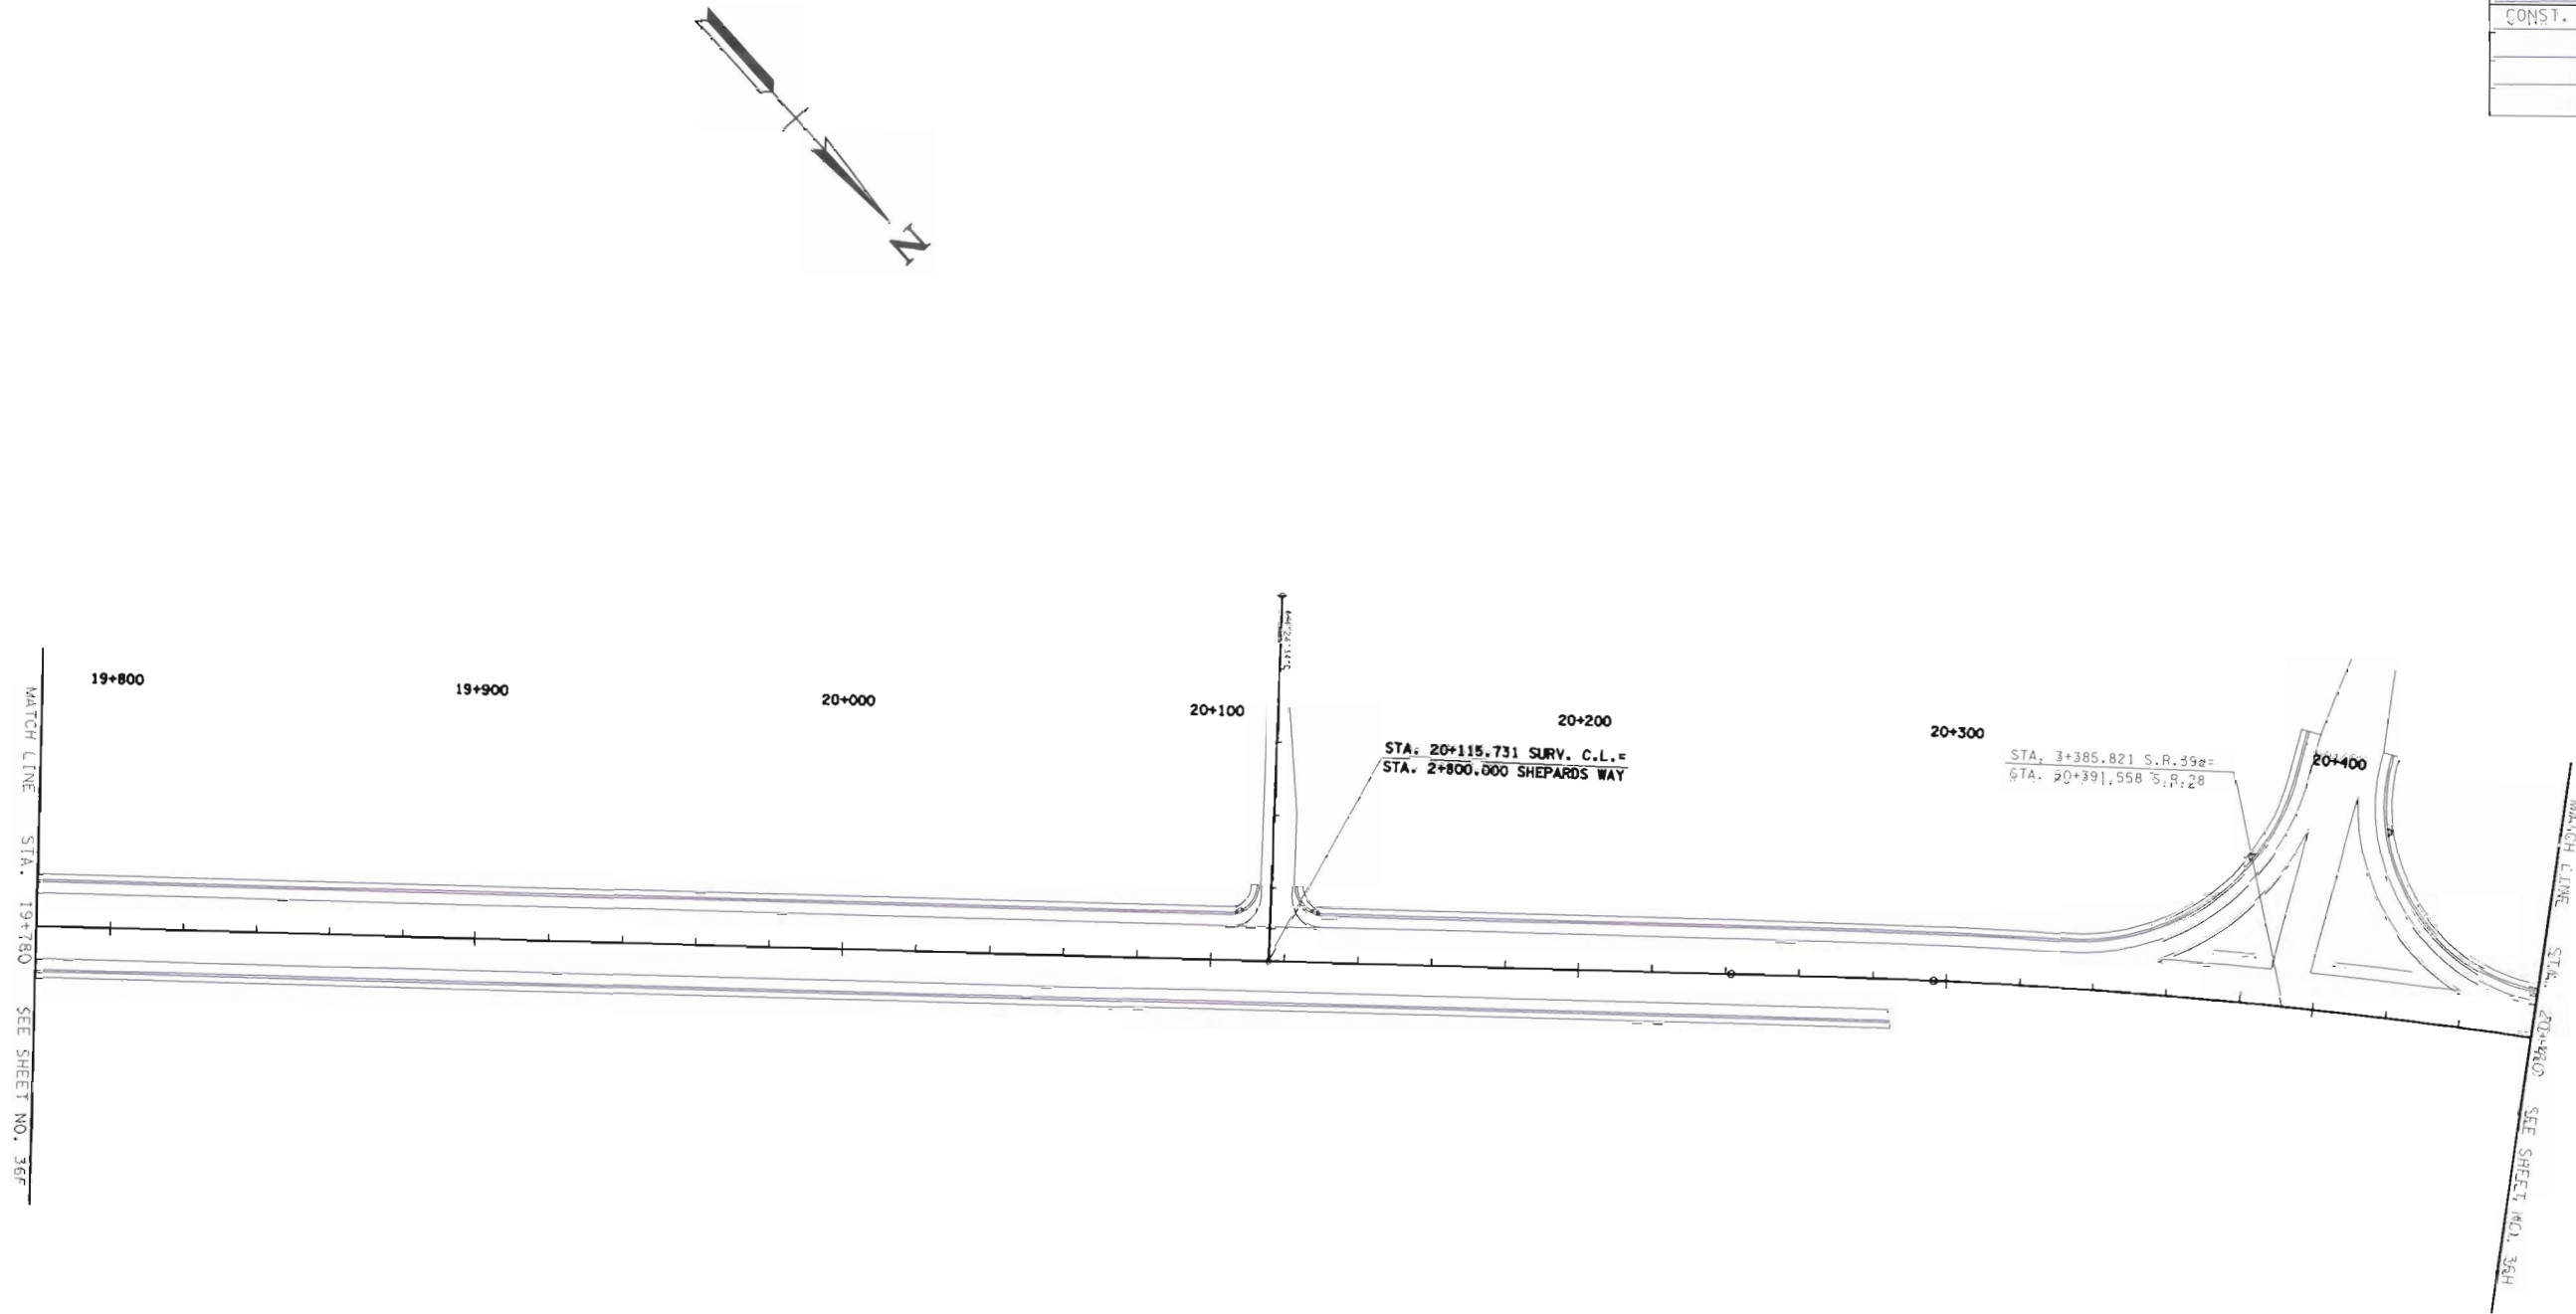


STATE OF TENNESSEE
DEPARTMENT OF TRANSPORTATION

PERMANENT
SIGN AND
MARKING

STA. 19+780 TO STA. 20+460
SCALE: 1"=100'

TYPE	YEAR	PROJECT NO.	SHEET NO.
CONST.	2008	18006-3210-04	363

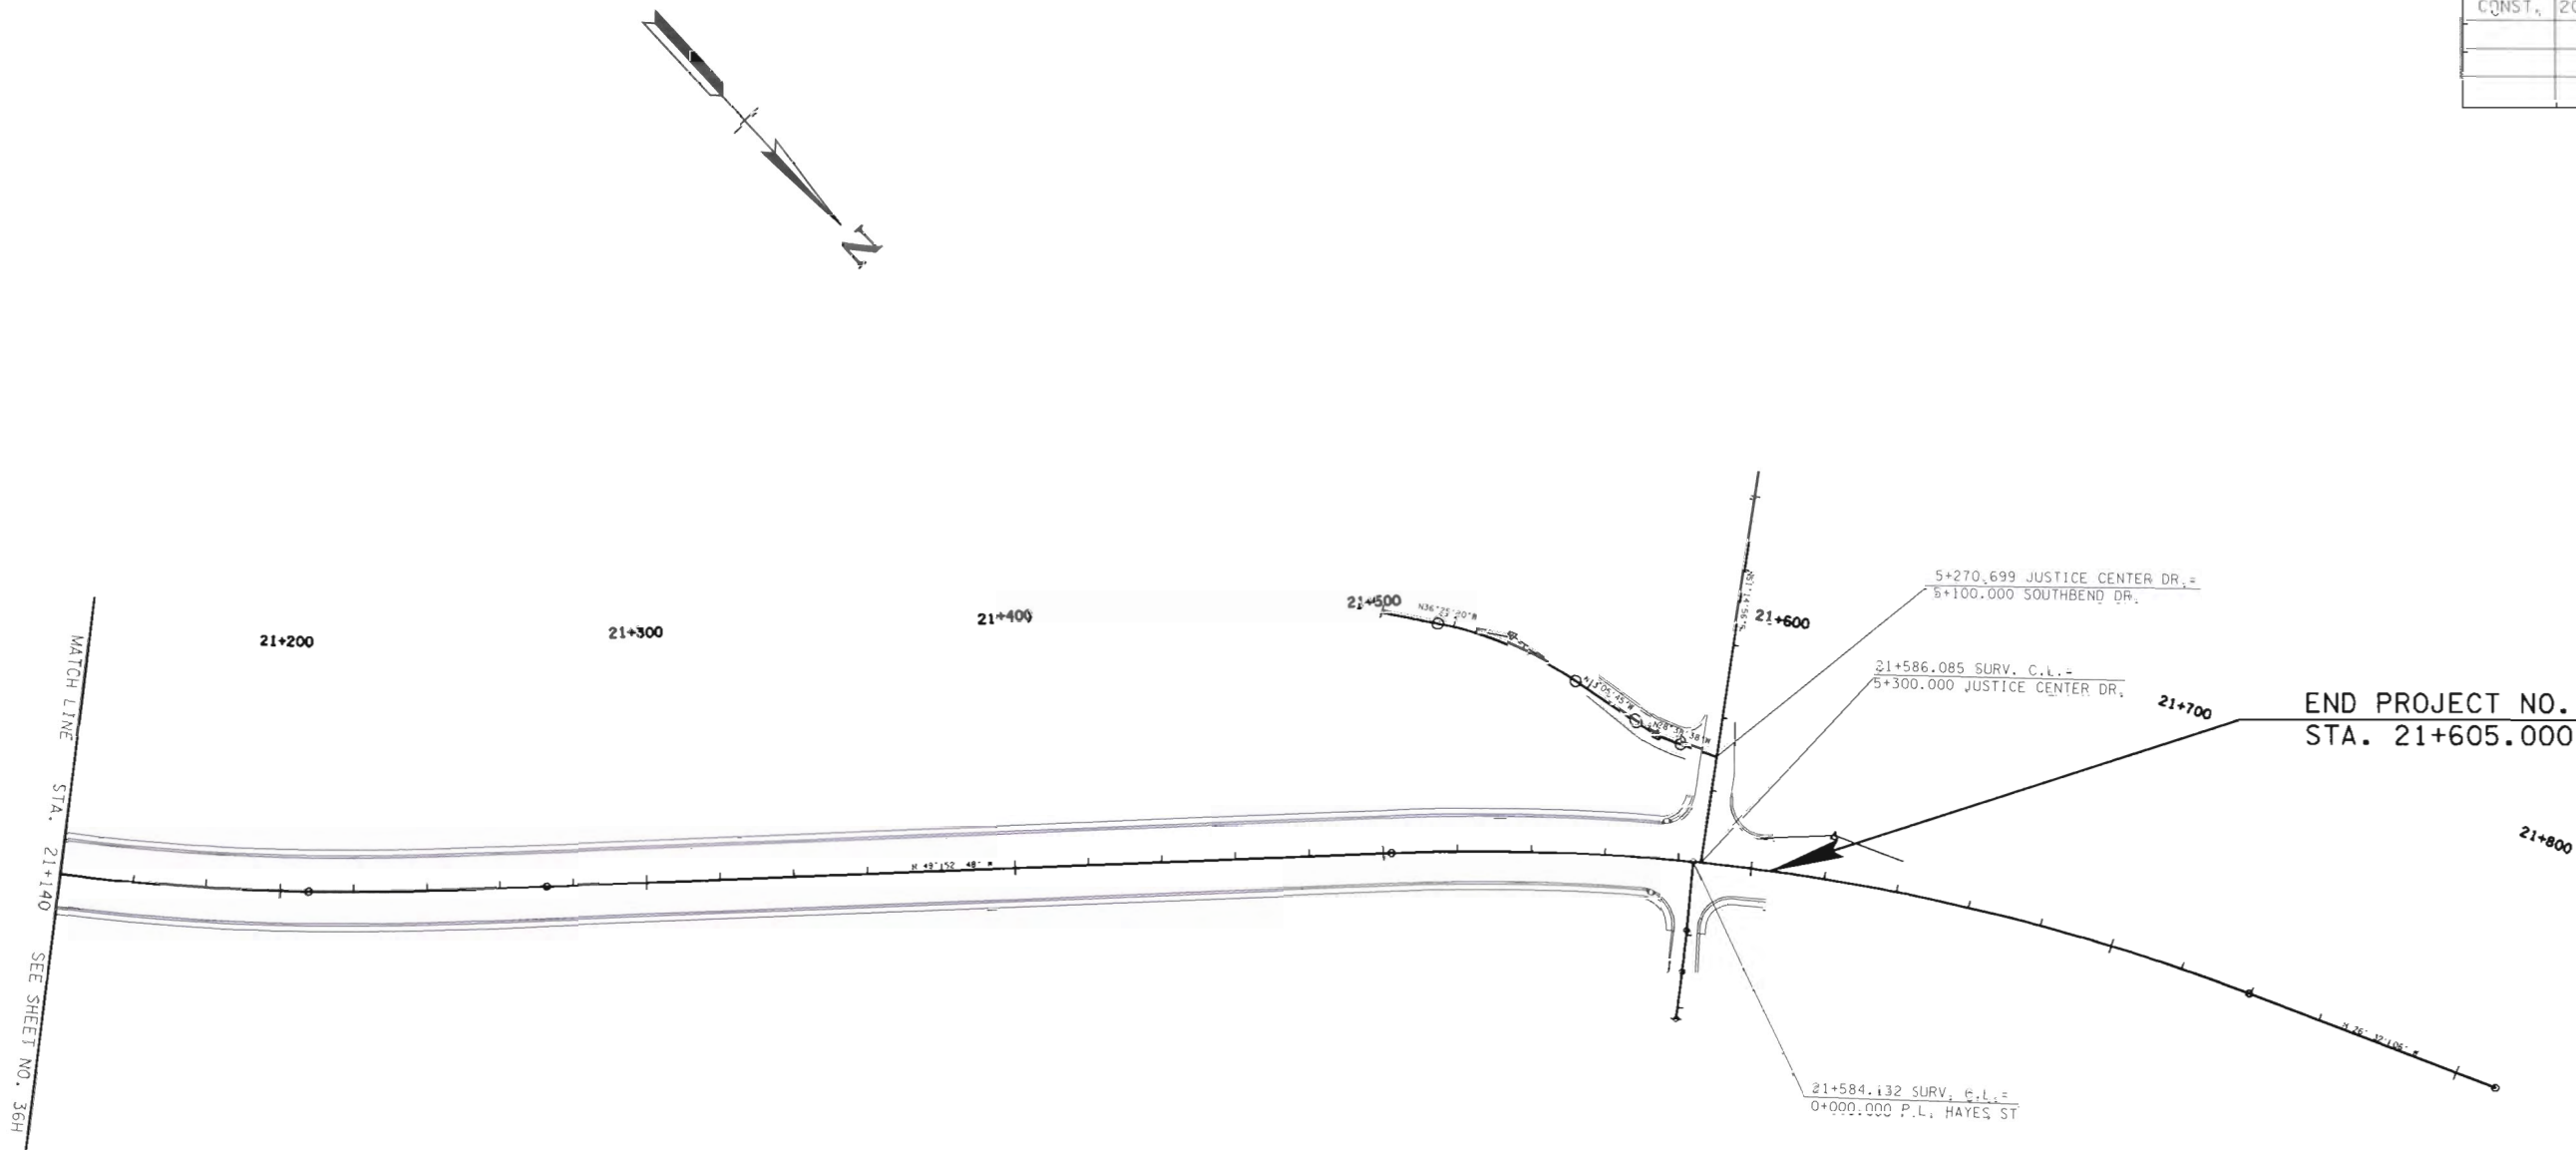

END PROJECT NO. 18006-3210-04
STA. 21+605.000 CONST.



STATE OF TENNESSEE
DEPARTMENT OF TRANSPORTATION

PERMANENT
SIGN AND
MARKING

STA. 21+140 TO STA. 21+605
SCALE: 1"=1000

24-FEB-2010 16:12
\\J02WFL01chat.fern\025Shared\Design County Folders\Cumberland\SP82sewmlroad\cumb28v8\cumb28\FinalDesign\2005\Construction plans\B\Const\in\plansheets\CW28L37K.SHT

ALL SIGNS SHOWN WITH DESIGNATIONS ARE TO BE FABRICATED AS
DETAILED IN THE "MANUAL ON UNIFORM TRAFFIC CONTROL DEVICES" (CURRENT EDITION)

TYPE	YEAR	PROJECT NO.	SHEET NO.
CONST.	2008	18006-3210-04	36K



STATE OF TENNESSEE
DEPARTMENT OF TRANSPORTATION

SIGN
SCHEDULE

24-FEB-2010 16:12
C:\Users\WFOlchat\Documents\Shared\Design County Folders\Cumberland\SP28\swmillroad\cumb28\FinalDesign\2005\Construction plans\BY Cons\Print\plansheets\CW28\371_Sht

ALL SIGNS SHOWN WITH DESIGNATIONS ARE TO BE FABRICATED AS
DETAILED IN THE "MANUAL ON UNIFORM TRAFFIC CONTROL DEVICES" (CURRENT EDITION)

— SEE STD. DWG. NO. T-S-19

TYPE	YEAR	PROJECT NO.	SHEET NO.
CONST.	2009	18006-3210-04	37L

U-POST SUBSTITUTION TABLE	
BID ITEM F13M1.01	SUBSTITUTION ALL SIZES
3.0 kg/m U1	3.0 kg/m R1
3.7 kg/m U3	4.5 kg/m R2
4.5 kg/m U6	

* PAID AT A RATE OF 3.7 kg/m².



STATE OF TENNESSEE
DEPARTMENT OF TRANSPORTATION

SIGN
SCHEDULE

— SEE STD. DWG. NO. T-S-19

TYPE	YEAR	PROJECT NO.	SHEET NO.
CONST.	2009	18606-3210-04	37

U-POST SUBSTITUTION TABLE	
BIG ITEM 713W11, Q1	SUBSTITUTION ALLOWED
3.0 kg/m U1	3.0 kg/m R1
3.7 kg/m U3	4.5 kg/m R24
4.0 kg/m U6	

* PAID AT A RATE OF 3.7 kg/m.



STATE OF TENNESSEE
DEPARTMENT OF TRANSPORTATION

SIGN SCHEDULE