



NOTE: INCLUDE ALL DIMENSIONS WHERE INDICATED

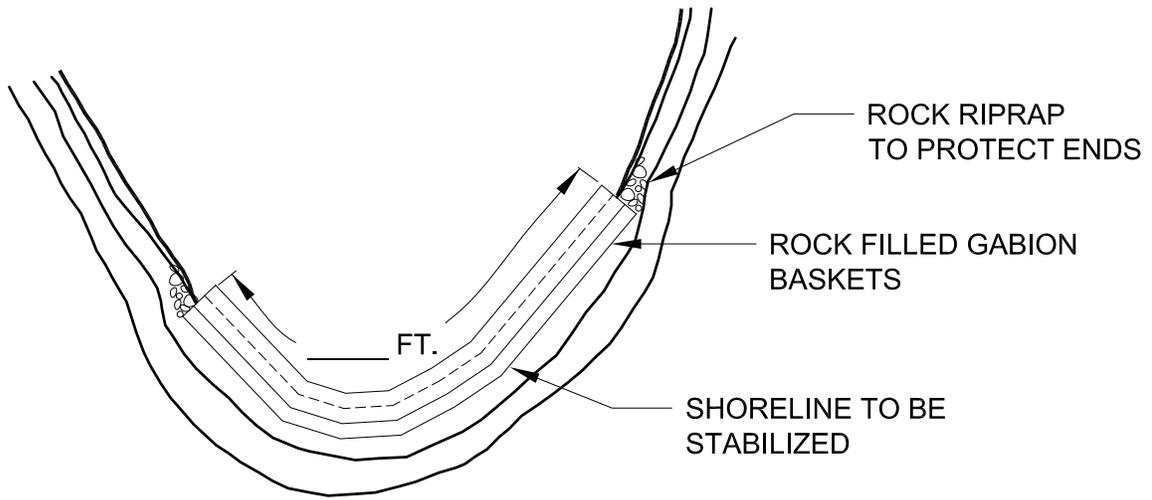

PLAN

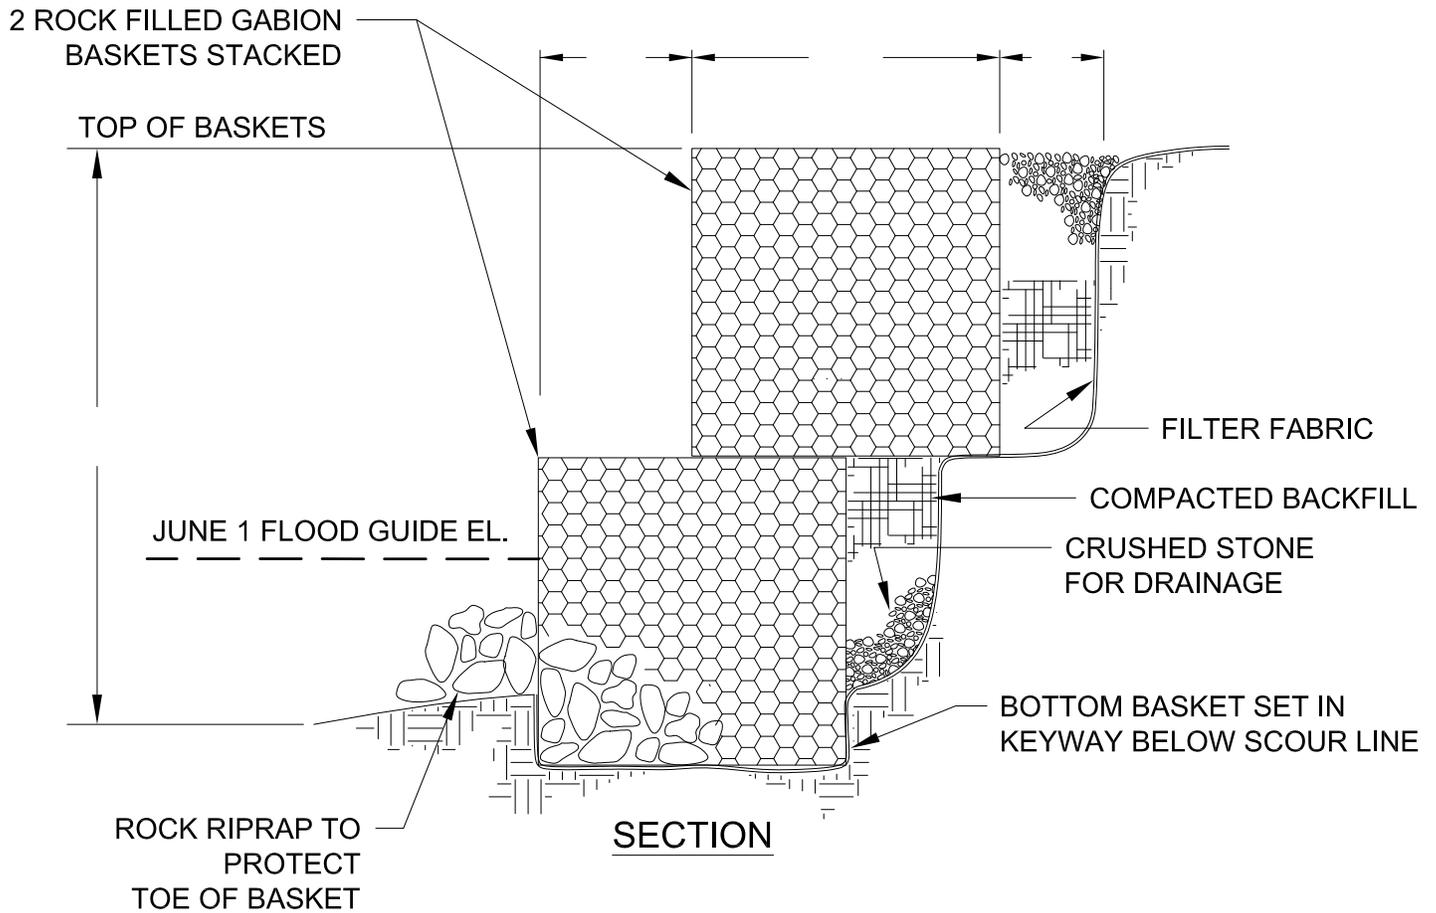

SECTION

STACKED ROCK GABION